


Final Approved Stamped Plans  
Full Size







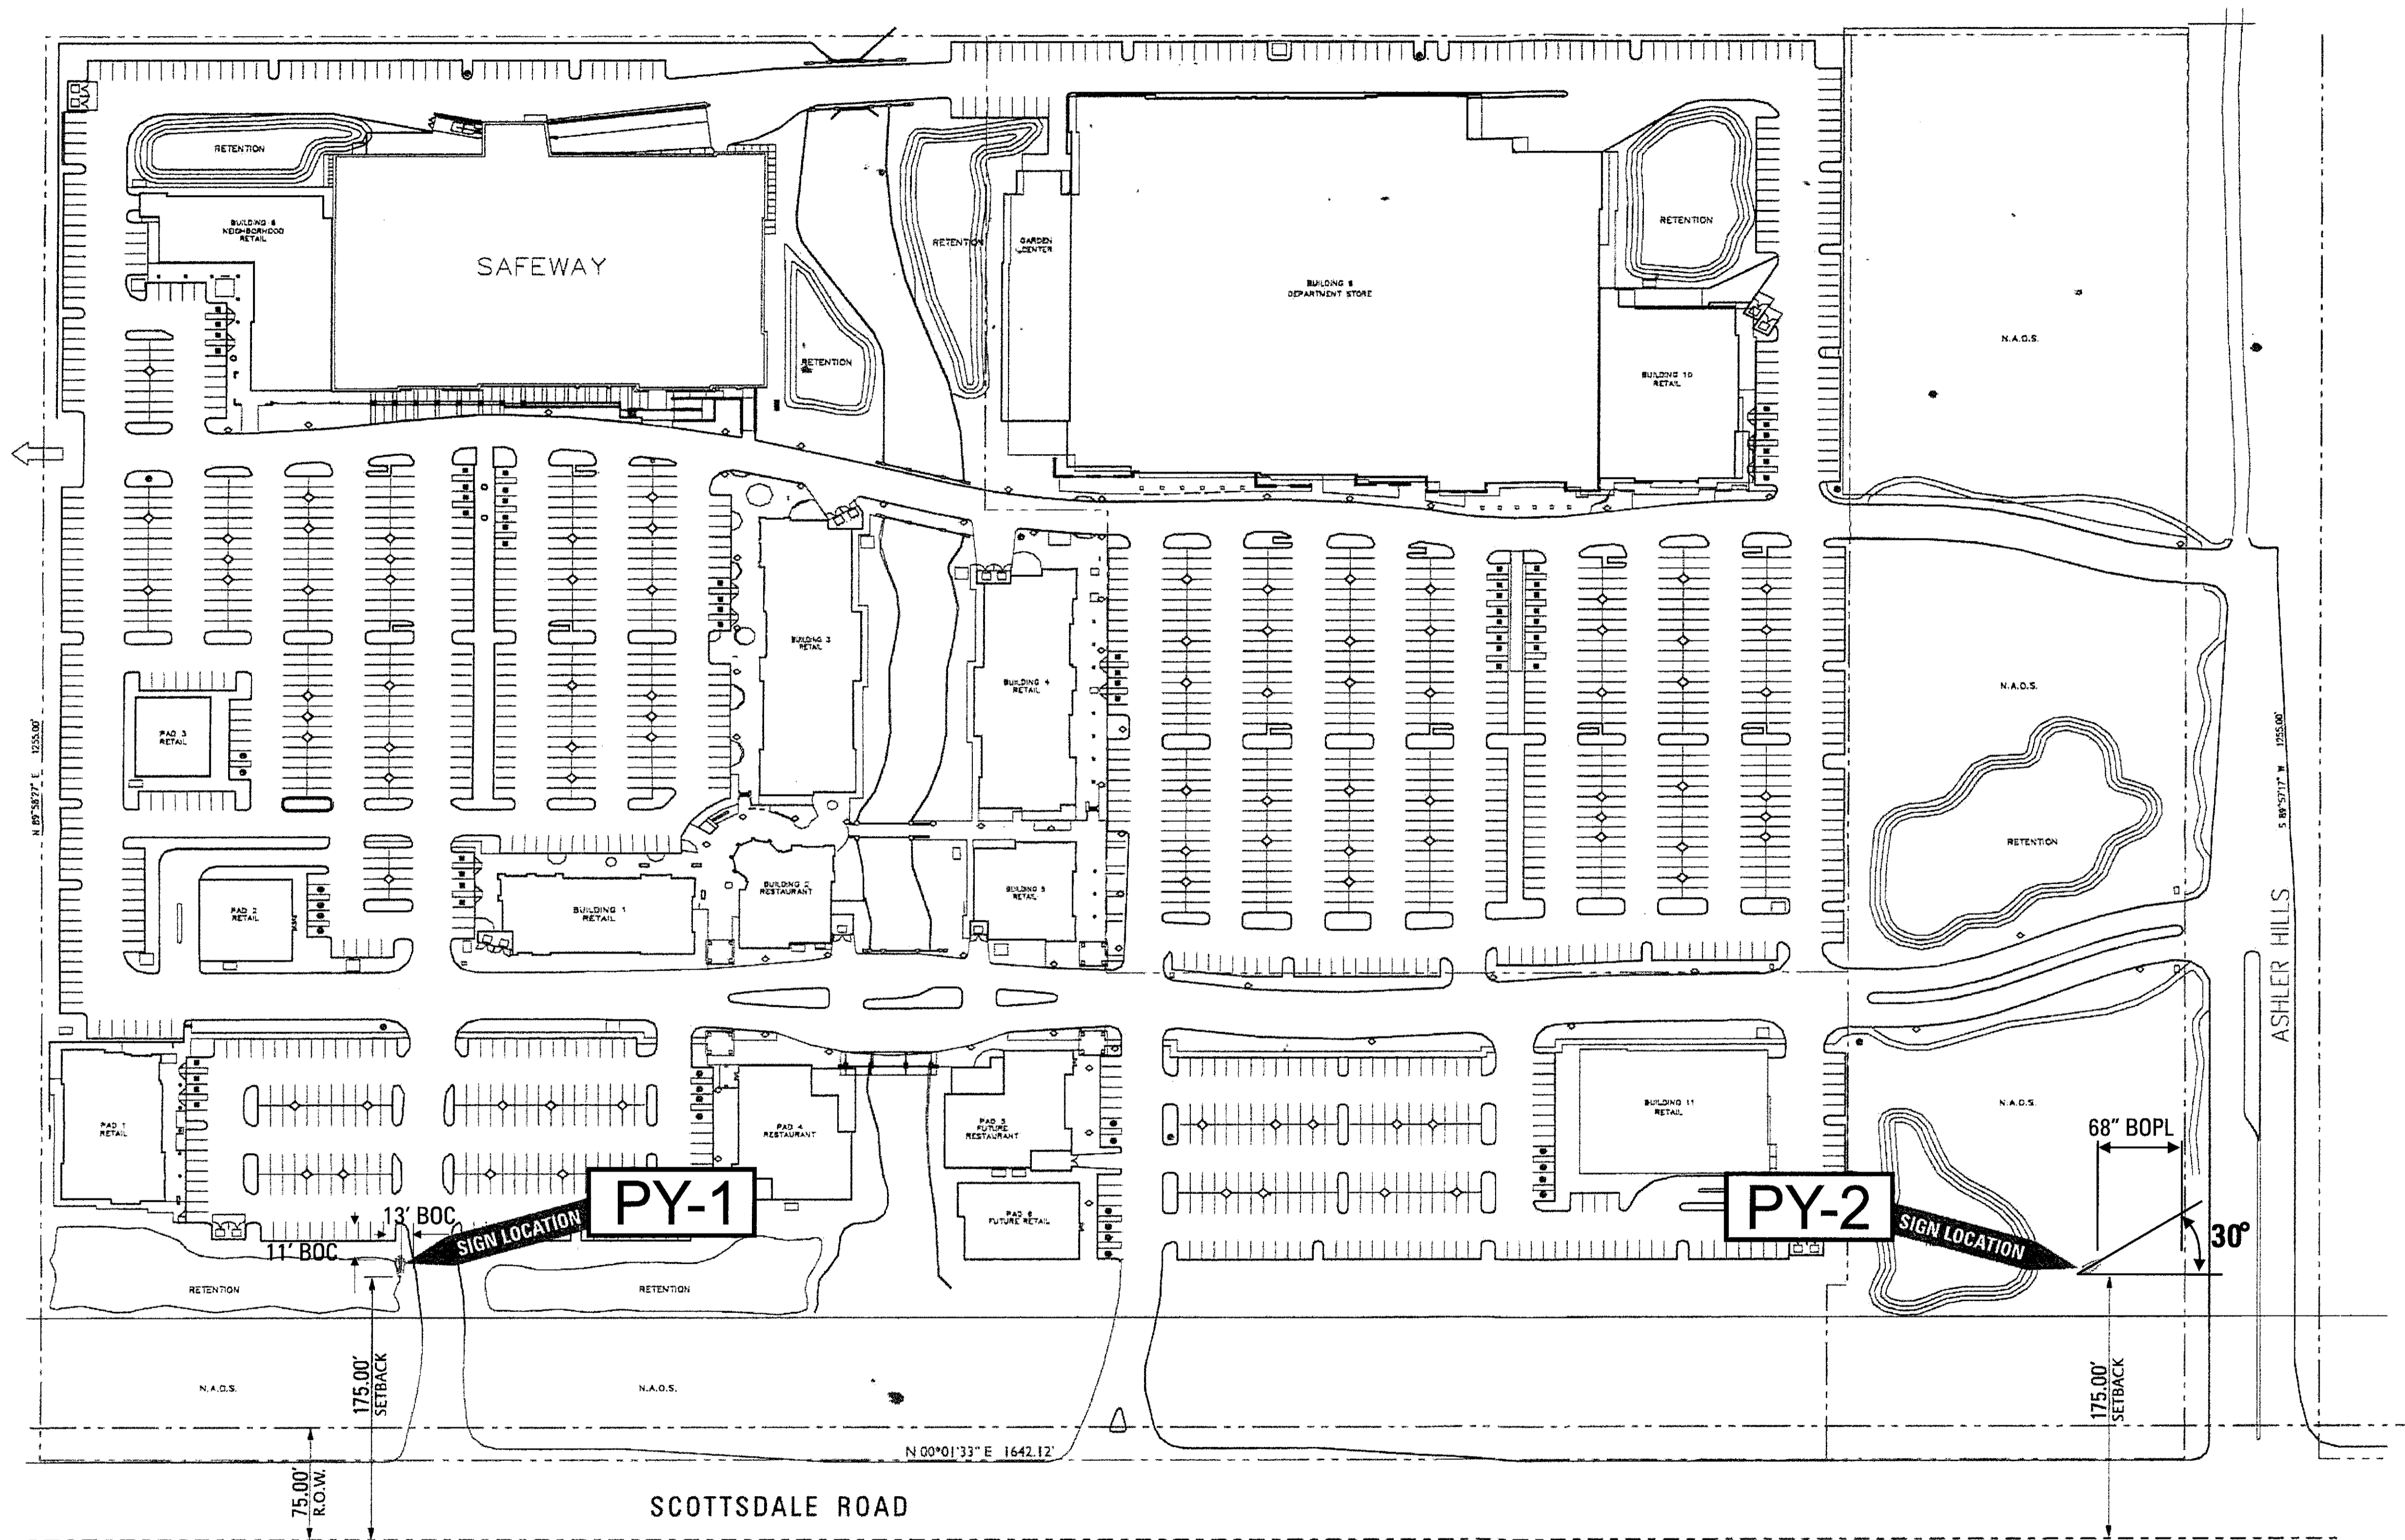

NORTH  
**SITE PLAN**  
**SIGN LOCATIONS**  
 SCALE: 1/64 = 1' - 0"

**YESCO LLC**  
**PHOENIX DIVISION**  
 6725 W. Chicago St. Chandler, AZ 85226-3335  
 Phone: (480) 449-3726 / Fax: (480) 961-5923  
**PERMIT READY**  
 AZ Contractor Licenses: SIGNS #ROC260959, AWNINGS #ROC260960, ELECTRICAL #ROC260958

CLIENT NAME / PROJECT ADDRESS  
**THE SUMMIT SHOPPING CENTER**  
 32551 N. SCOTTSDALE RD.  
 SCOTTSDALE, AZ

ACCOUNT EXECUTIVE  
**Kelly Chipman**  
 SALES APPROVAL

ORIGINAL DESIGNER  
**Richard Baldwin**  
 ORIGINAL DATE  
**08/20/15**  
 SCALE  
 AS NOTED

REV. DATE BY  
 05/17/15 MK


DESIGN APPROVAL

TRACKING NUMBER  
**6095384-R8 PER**  
 24 X 36  
 SHEET  
**4 OF 4**


MADE PERMIT READY

# THE SUMMIT


at Scottsdale

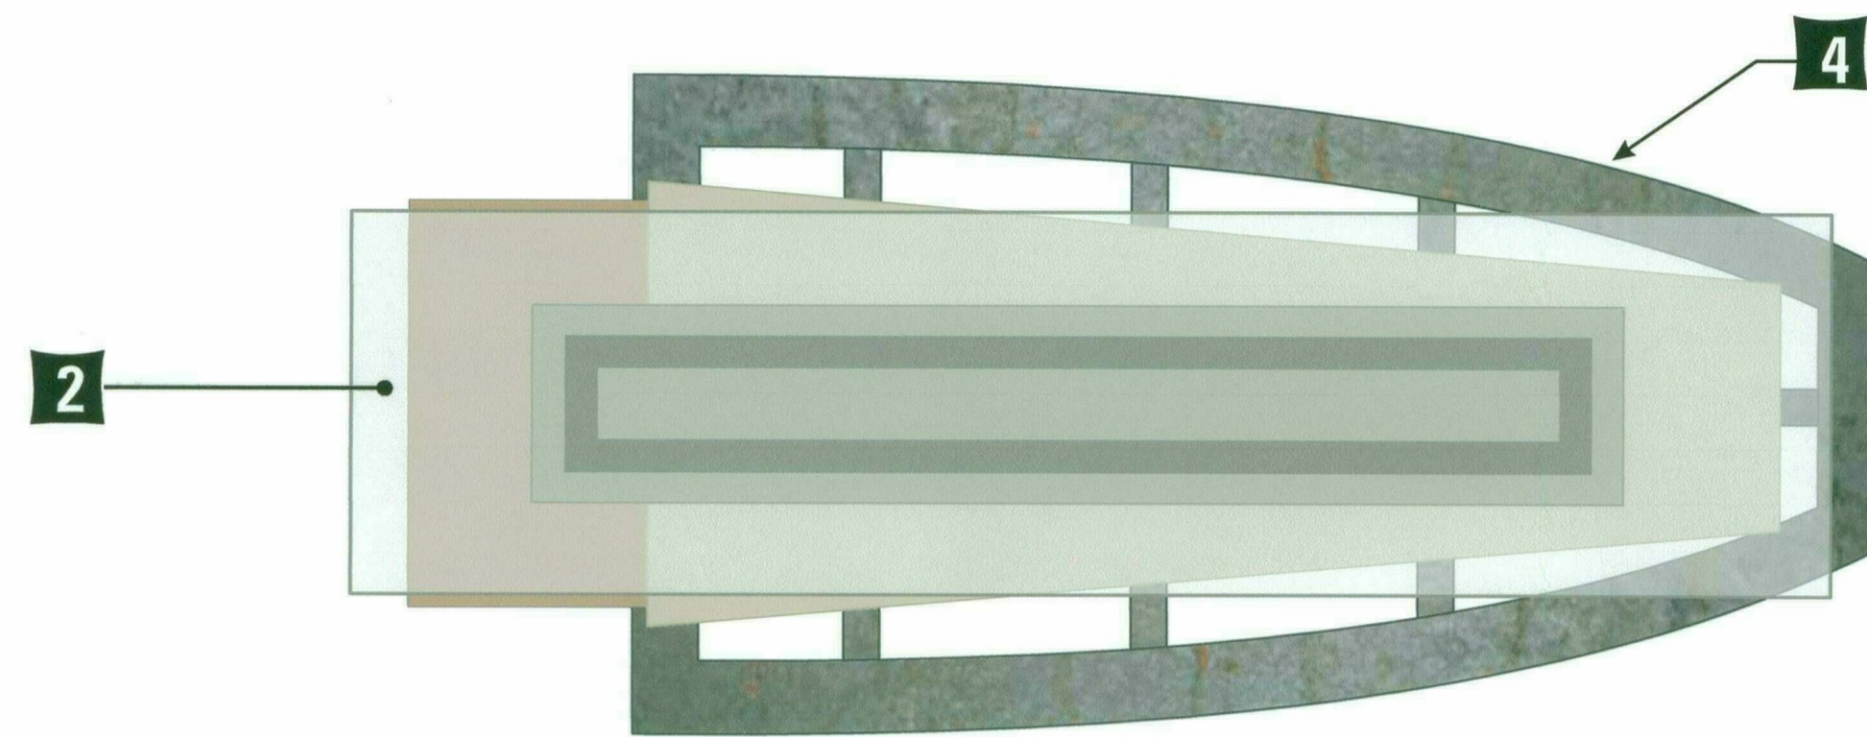

PLAN VIEW

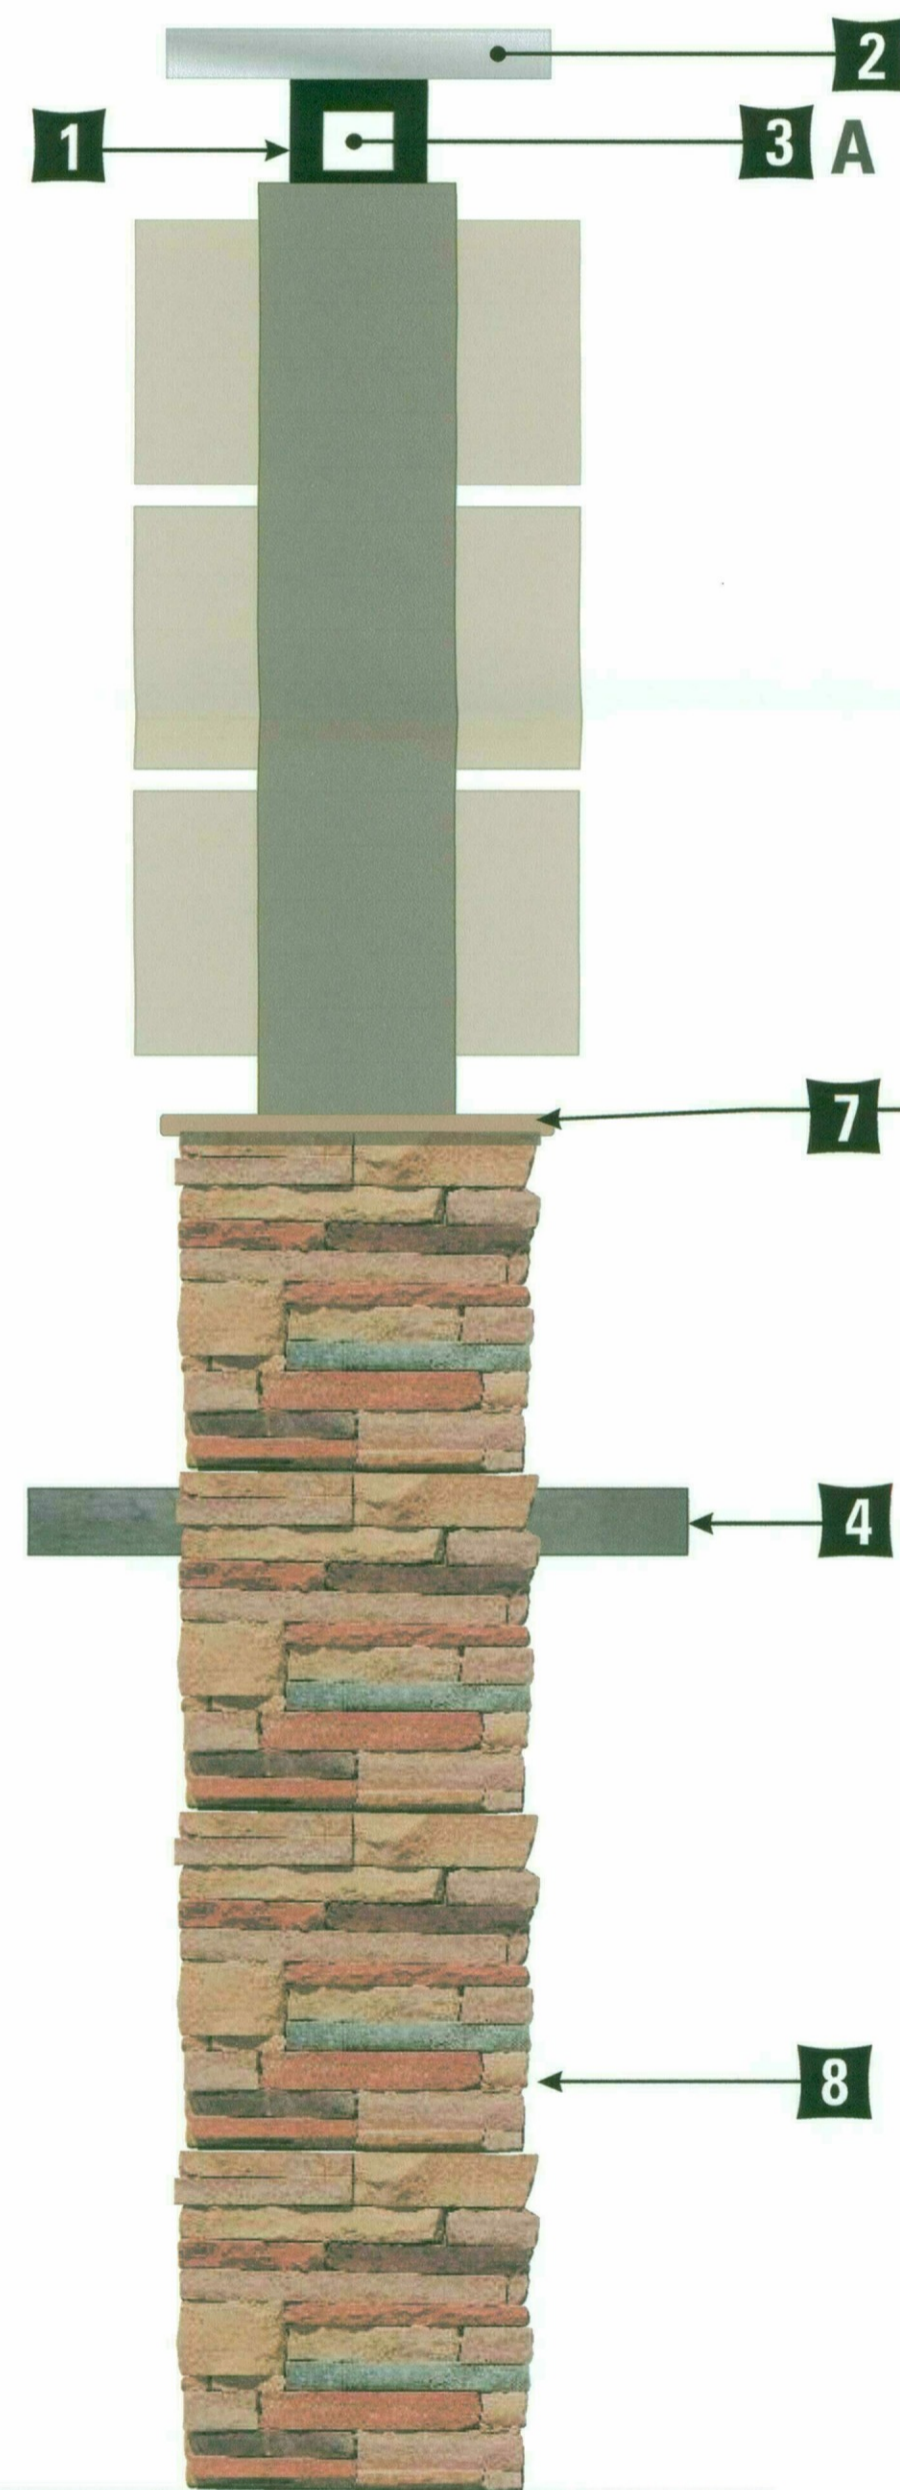

LEFT SIDE ELEVATION

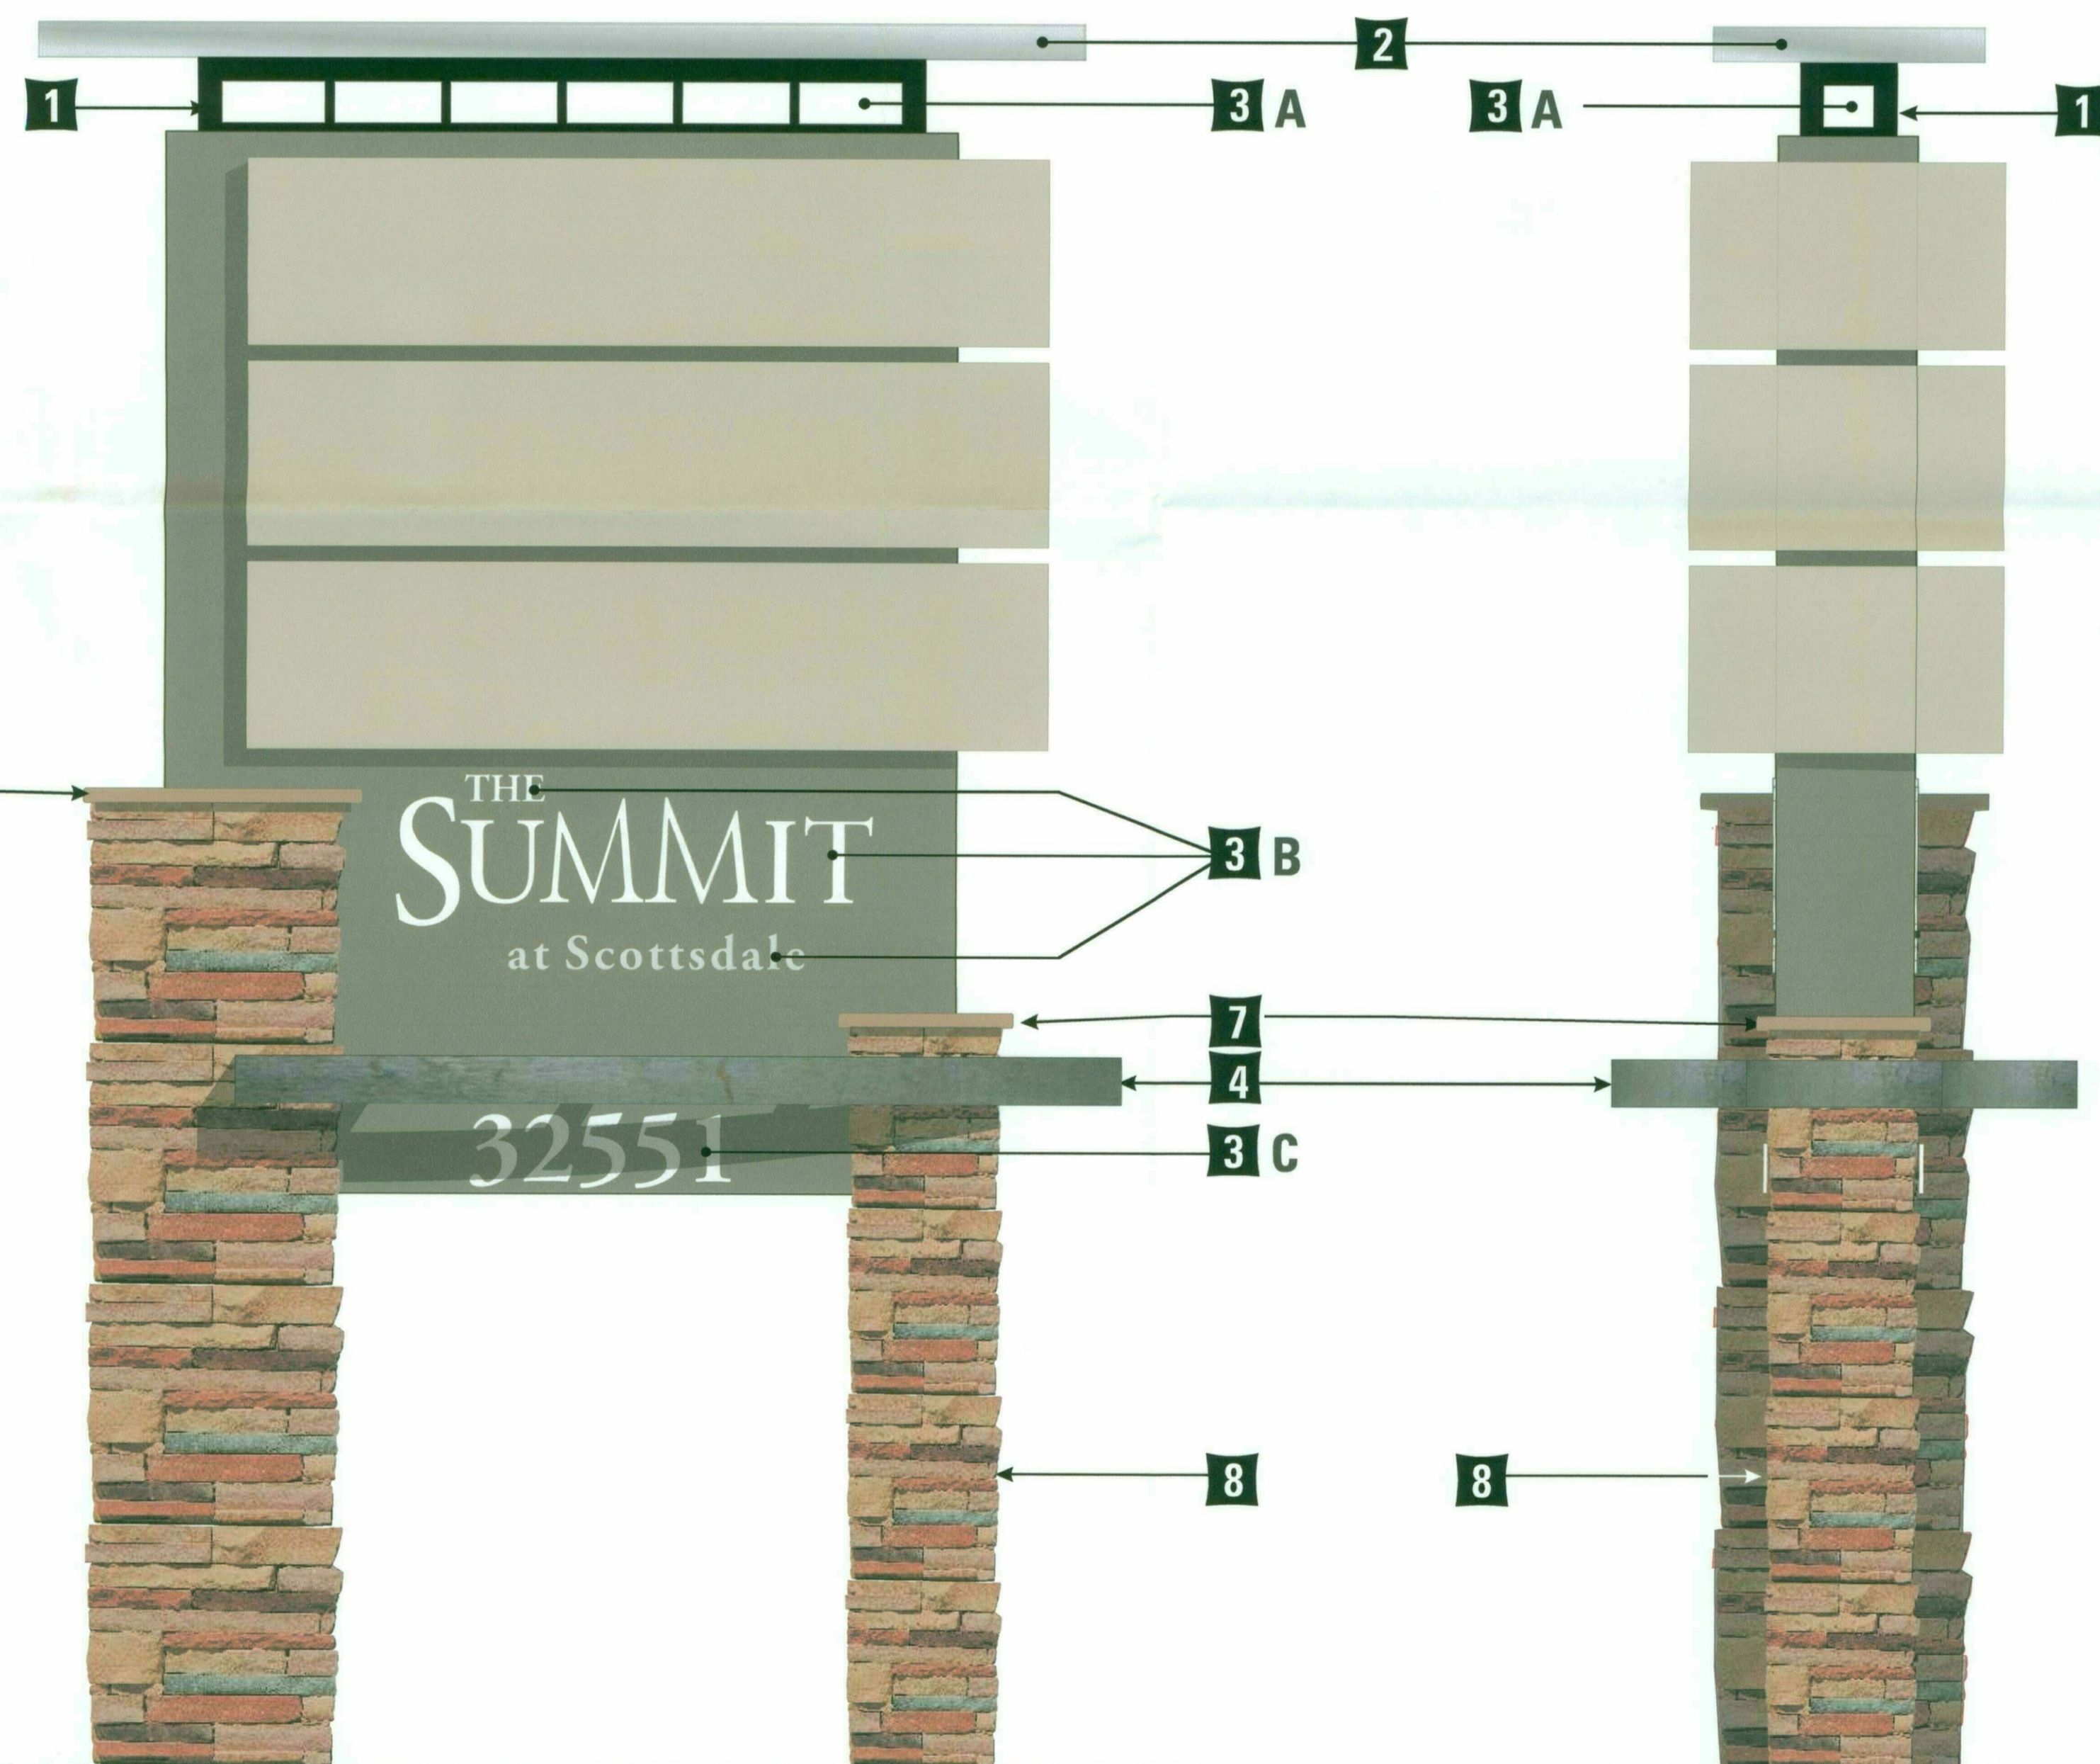

FRONT ELEVATION

PY-1 PY-2

RIGHT SIDE ELEVATION

- 1** SW BLACK w/ A SEMI GLOSS FINISH
- 2** SW BRUSHED ALUMINUM w/ A SEMI GLOSS FINISH
- 3 A** 3/16" #015-2 WHITE ACRYLIC
- 3 B** 1/4" CLEAR ACRYLIC w/ 3M #230-20 WHITE TRANSLUCENT VINYL (FACES) & 3M WHITE DIFFUSER ON THE BACKS
- 3 C** 1/4" ALUMINUM PAINTED WHITE w/ A SEMI GLOSS FINISH
- 4** RAW STEEL - NO CLEAR
- 5** SW 7046 Anonymous w/ A MEDIUM TEXTURED FINISH
- 6** SW 79036 Accessible Beige w/ A MEDIUM TEXTURED FINISH
- 7** SW 7540 Artisan Tan w/ A SEMI GLOSS FINISH
- 8** 1-1/2" thick random cut left edge, varying sizes. Random mix of: 20% Palo Verde Sandstone by APG, 30% Arizona Sunset Sandstone by APG, 50% Sunset Sandstone by APG

YESCO LLC  
PHOENIX DIVISION  
6725 W. Chicago St. Chandler, AZ 85226-3335  
Phone: (480) 449-3726 / Fax: (480) 961-8923

**YESCO**  
**PERMIT READY**  
AZ Contractor Licenses: SIGNS #RCC260959, AWININGS #RCC260960, ELECTRICAL #RCC260958

CLIENT NAME / PROJECT ADDRESS  
**THE SUMMIT SHOPPING CENTER**  
**32551 N. SCOTTSDALE RD.**  
**SCOTTSDALE, AZ**

ACCOUNT EXECUTIVE  
**Kelly Chipman**  
SALES APPROVAL

ORIGINAL DESIGNER  
**Richard Baldwin**  
ORIGINAL DATE  
**08/20/15**  
SCALE  
AS NOTED

REV. DATE BY


DESIGN APPROVAL

TRACKING NUMBER  
**6095384-R8 PER**  
**24 X 36**  
SHEET  
**1 OF 4**

© YESCO LLC - This drawing was created to assist you in visualizing our proposal. The original ideas herein are the property of YESCO LLC. Permission to copy or reuse this drawing can only be obtained through a written agreement with YESCO LLC. See your account representative or contact your nearest YESCO LLC office.

32-DR-2016  
7/19/2016



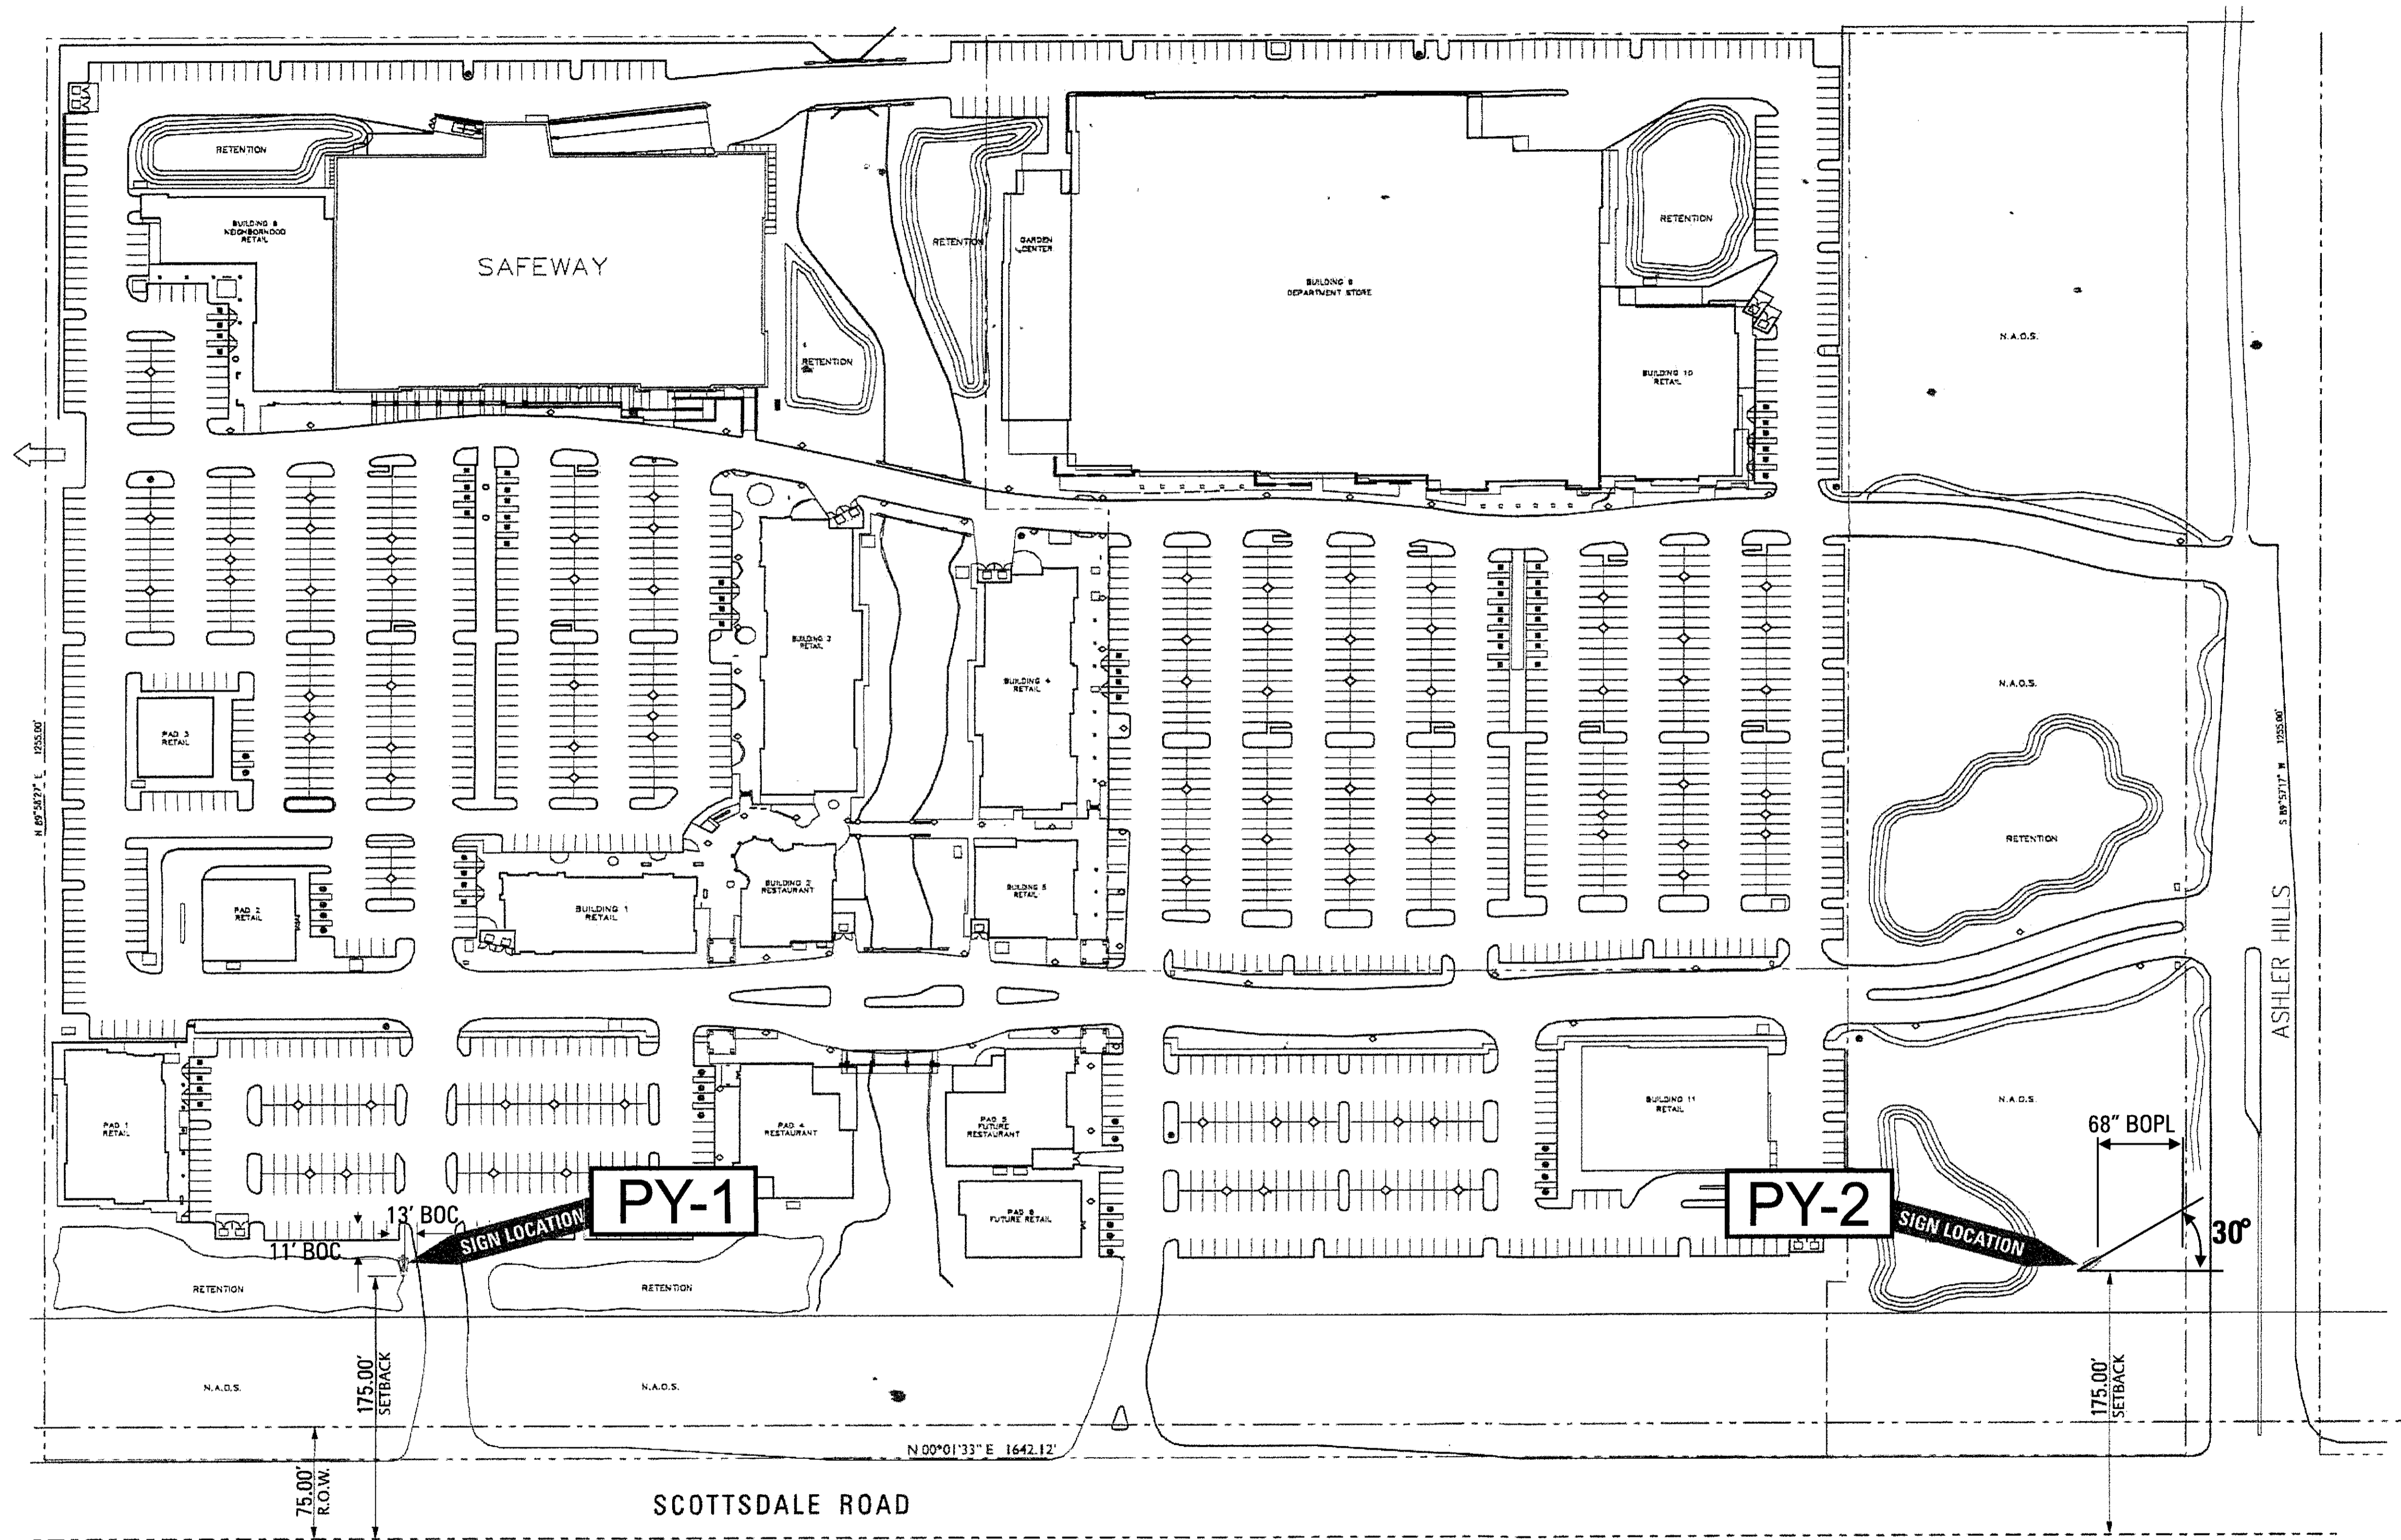

NORTH  
**SITE PLAN**  
**SIGN LOCATIONS**  
 SCALE: 1/64 = 1' - 0"

**YESCO LLC**  
**PHOENIX DIVISION**  
 6725 W. Chicago St. Chandler, AZ 85226-3335  
 Phone: (480) 449-3726 / Fax: (480) 961-5923  
**PERMIT READY**  
 AZ Contractor Licenses: SIGNS #ROC260959, AWWINGS #ROC260960, ELECTRICAL #ROC260958

CLIENT NAME / PROJECT ADDRESS  
**THE SUMMIT SHOPPING CENTER**  
 32551 N. SCOTTSDALE RD.  
 SCOTTSDALE, AZ

ACCOUNT EXECUTIVE  
**Kelly Chipman**  
 SALES APPROVAL


ORIGINAL DESIGNER  
**Richard Baldwin**  
 ORIGINAL DATE  
**08/20/15**  
 SCALE  
 AS NOTED

REV.	DATE	BY
1	05/17/15	MK

DESIGN APPROVAL

TRACKING NUMBER  
**6095384-R8 PER**  
 24 X 36  
 SHEET  
**4 OF 4**

MADE PERMIT READY

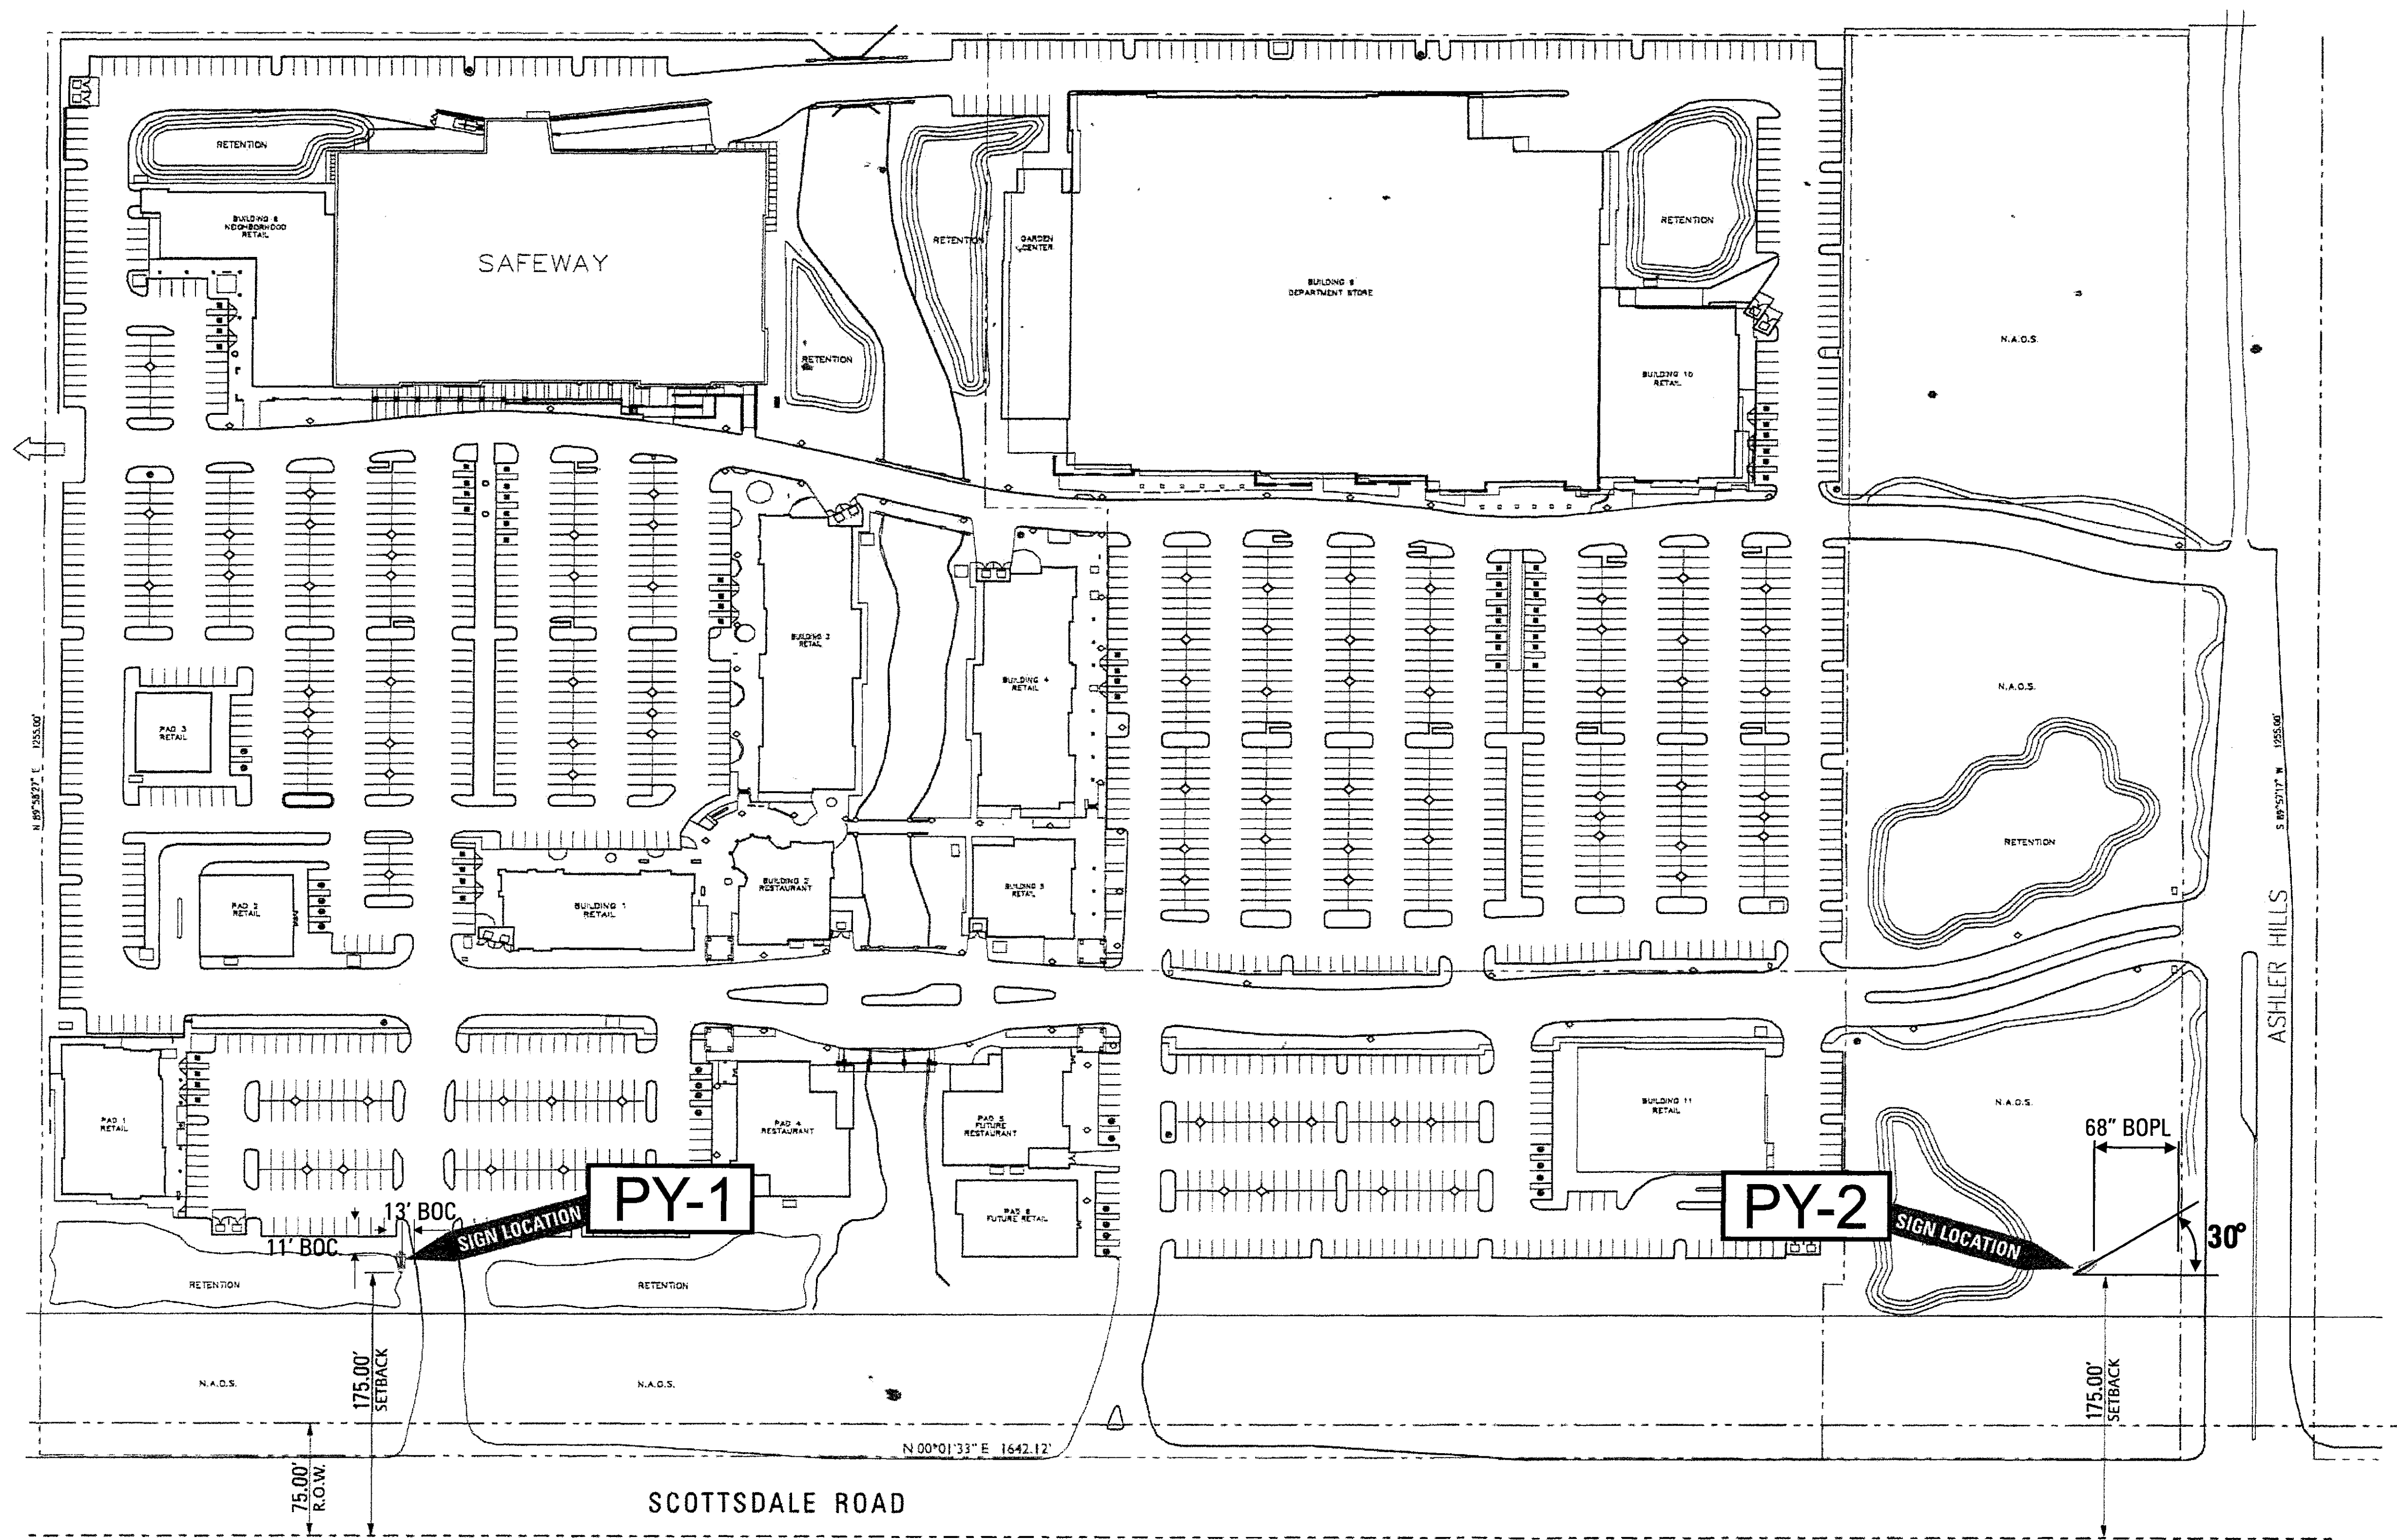

**YESCO** NORTH  
**SITE PLAN**  
**SIGN LOCATIONS**  
 SCALE: 1/64 = 1'-0"

**YESCO** LLC  
 PHOENIX DIVISION  
 6725 W. Chicago St. Chandler, AZ 85226-3335  
 Phone: (480) 449-3726 / Fax: (480) 961-5923  
**PERMIT READY**  
 AZ Contractor Licenses: SIGNS #ROC260959, AWNINGS #ROC260960, ELECTRICAL #ROC260958

CLIENT NAME / PROJECT ADDRESS  
**THE SUMMIT SHOPPING CENTER**  
 32551 N. SCOTTSDALE RD.  
 SCOTTSDALE, AZ

ACCOUNT EXECUTIVE  
**Kelly Chipman**  
 SALES APPROVAL


ORIGINAL DESIGNER  
**Richard Baldwin**  
 ORIGINAL DATE  
 08/20/15  
 SCALE  
 AS NOTED

REV. DATE BY  
 05/17/15 MK

DESIGN APPROVAL

TRACKING NUMBER  
**6095384-R8 PER**  
 24 X 36  
 SHEET  
**4 OF 4**

MADE PERMIT READY

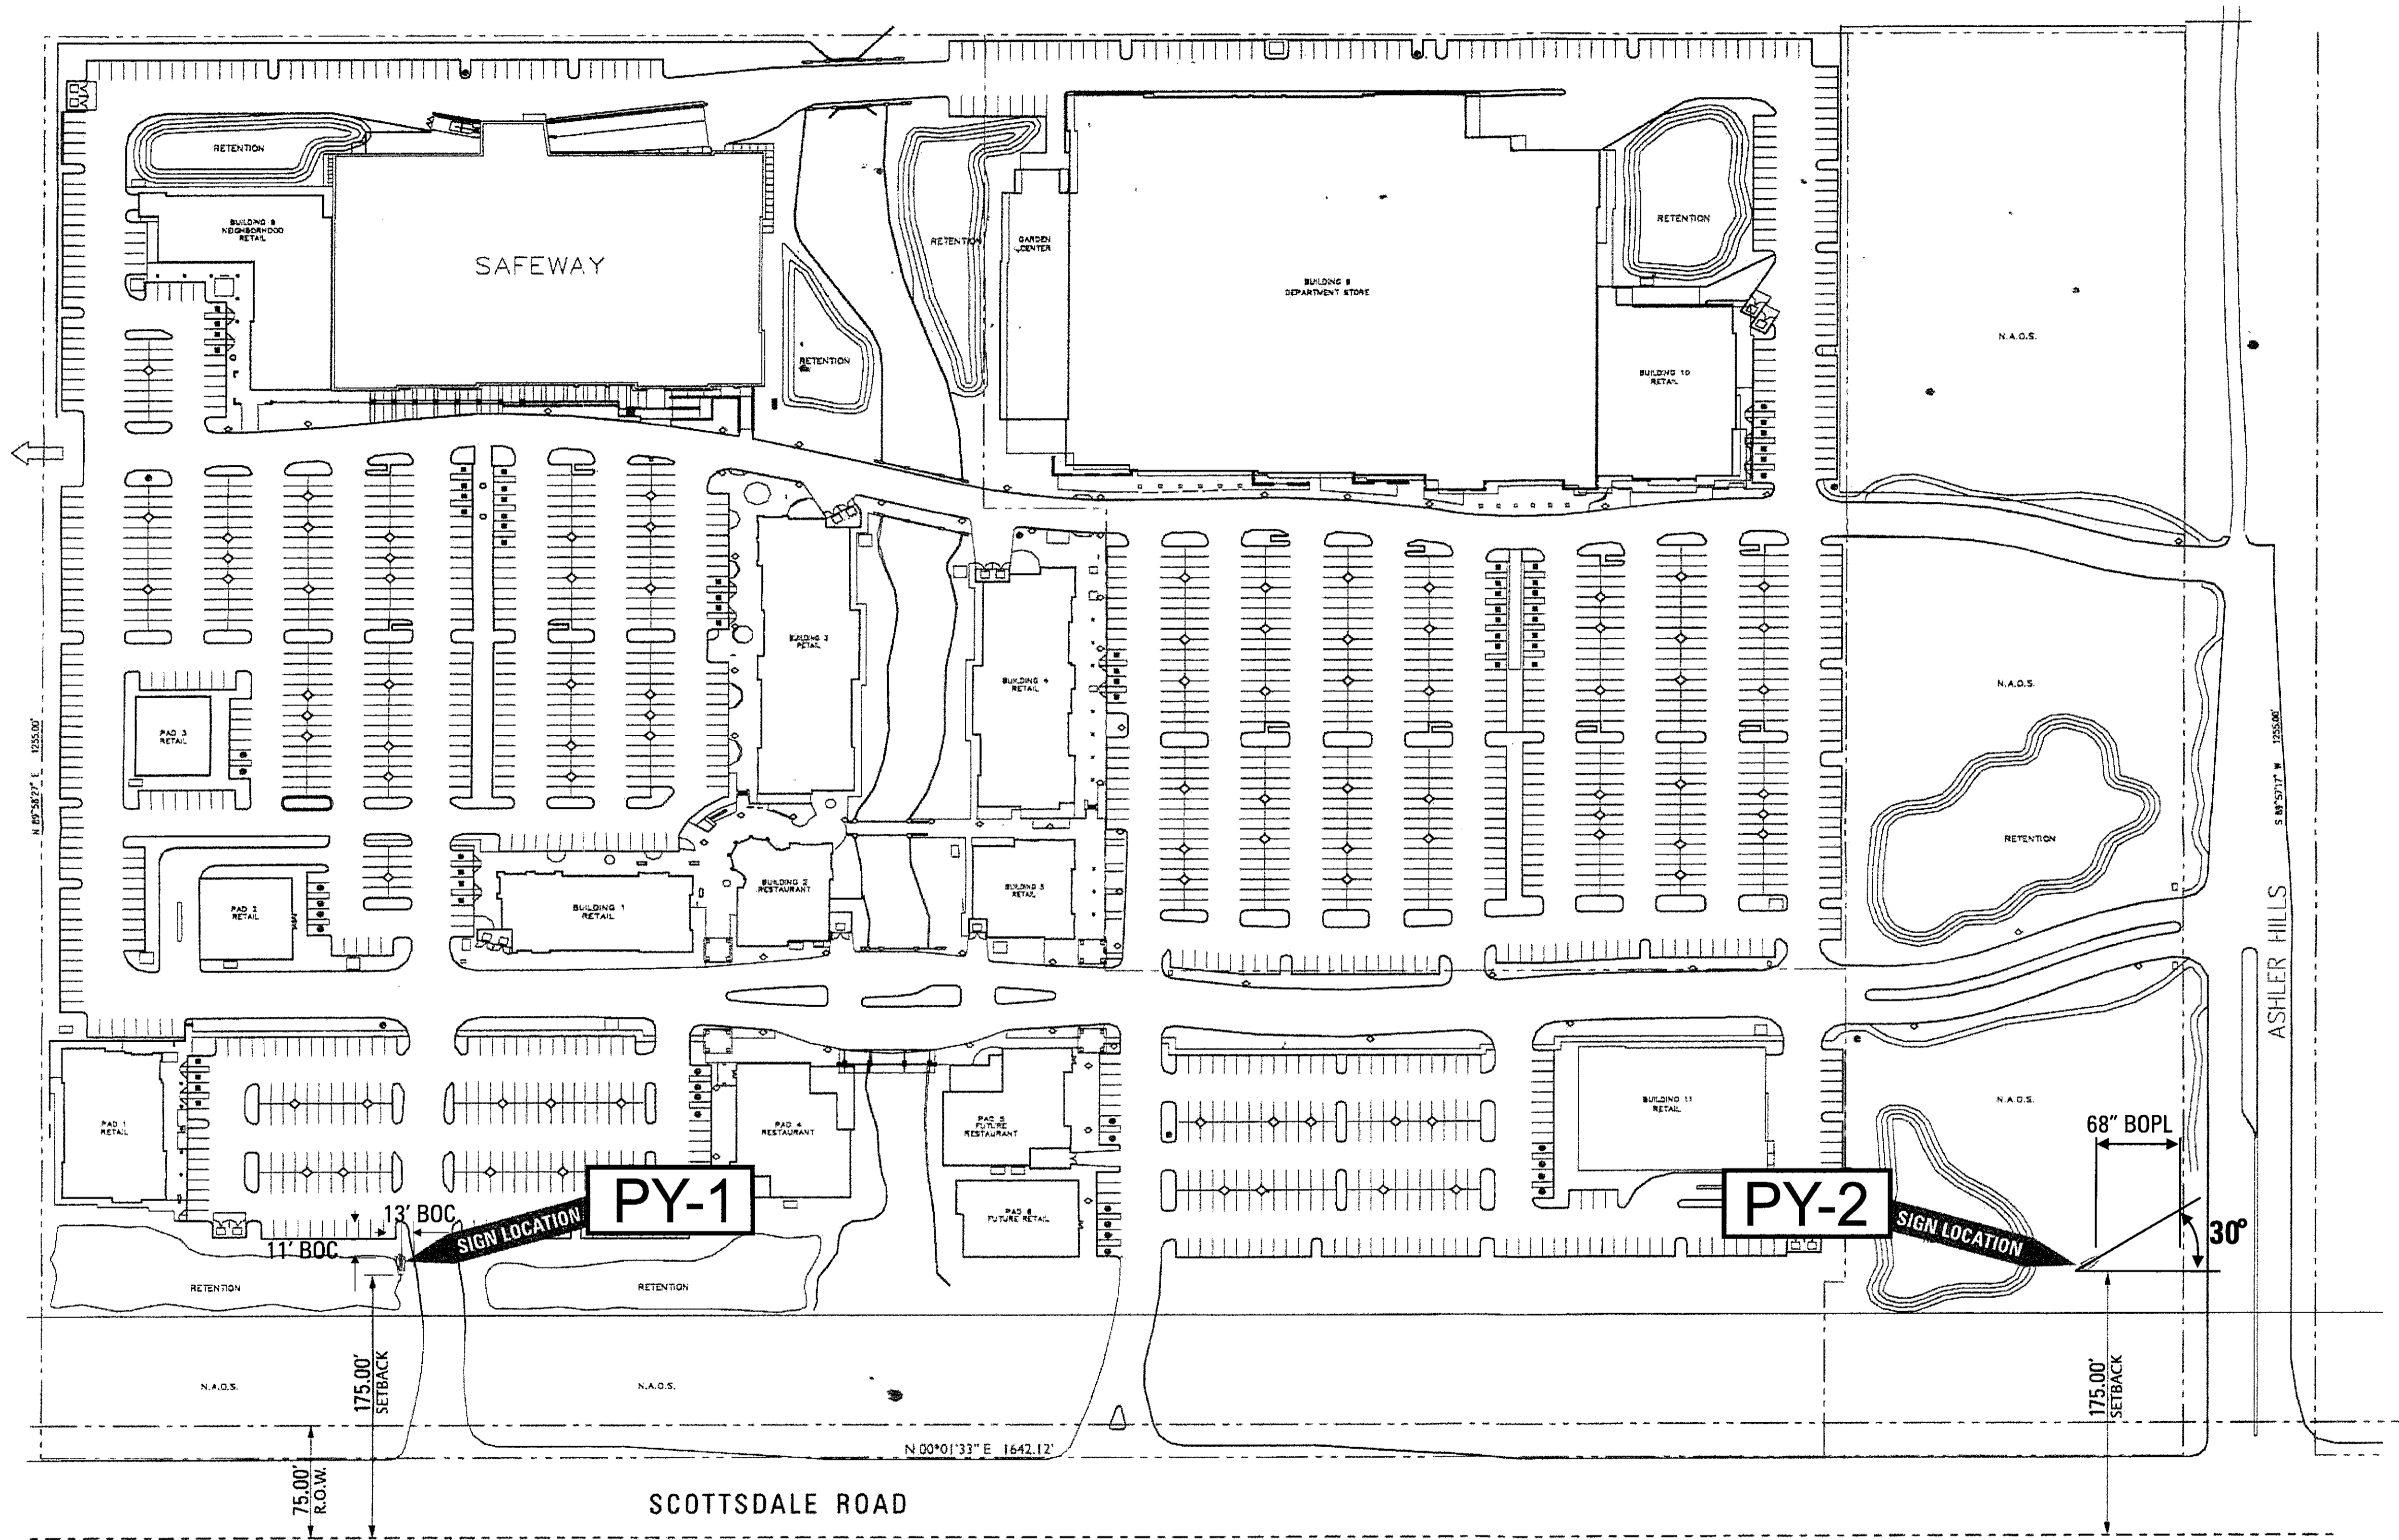

**NORTH**  
**SITE PLAN**  
**SIGN LOCATIONS**  
 SCALE: 1/64 = 1' - 0"

**YESCO LLC**  
**PHOENIX DIVISION**  
 6725 W. Chicago St. Chandler, AZ 85226-3335  
 Phone: (480) 449-3726 / Fax: (480) 961-5923

**PERMIT READY**  
 AZ Contractor Licenses: SIGNS #ROC260959, AWINGS #ROC260960, ELECTRICAL #ROC260958

CLIENT NAME / PROJECT ADDRESS  
**THE SUMMIT SHOPPING CENTER**  
 32551 N. SCOTTSDALE RD.  
 SCOTTSDALE, AZ

ACCOUNT EXECUTIVE  
**Kelly Chipman**

SALES APPROVAL

ORIGINAL DESIGNER  
**Richard Baldwin**

ORIGINAL DATE  
**08/20/15**

SCALE  
 AS NOTED


REV. DATE BY  
 05/17/15 MK

DESIGN APPROVAL

TRACKING NUMBER  
**6095384-R8 PER**  
 24 X 36

SHEET  
**4 OF 4**

MADE PERMIT READY

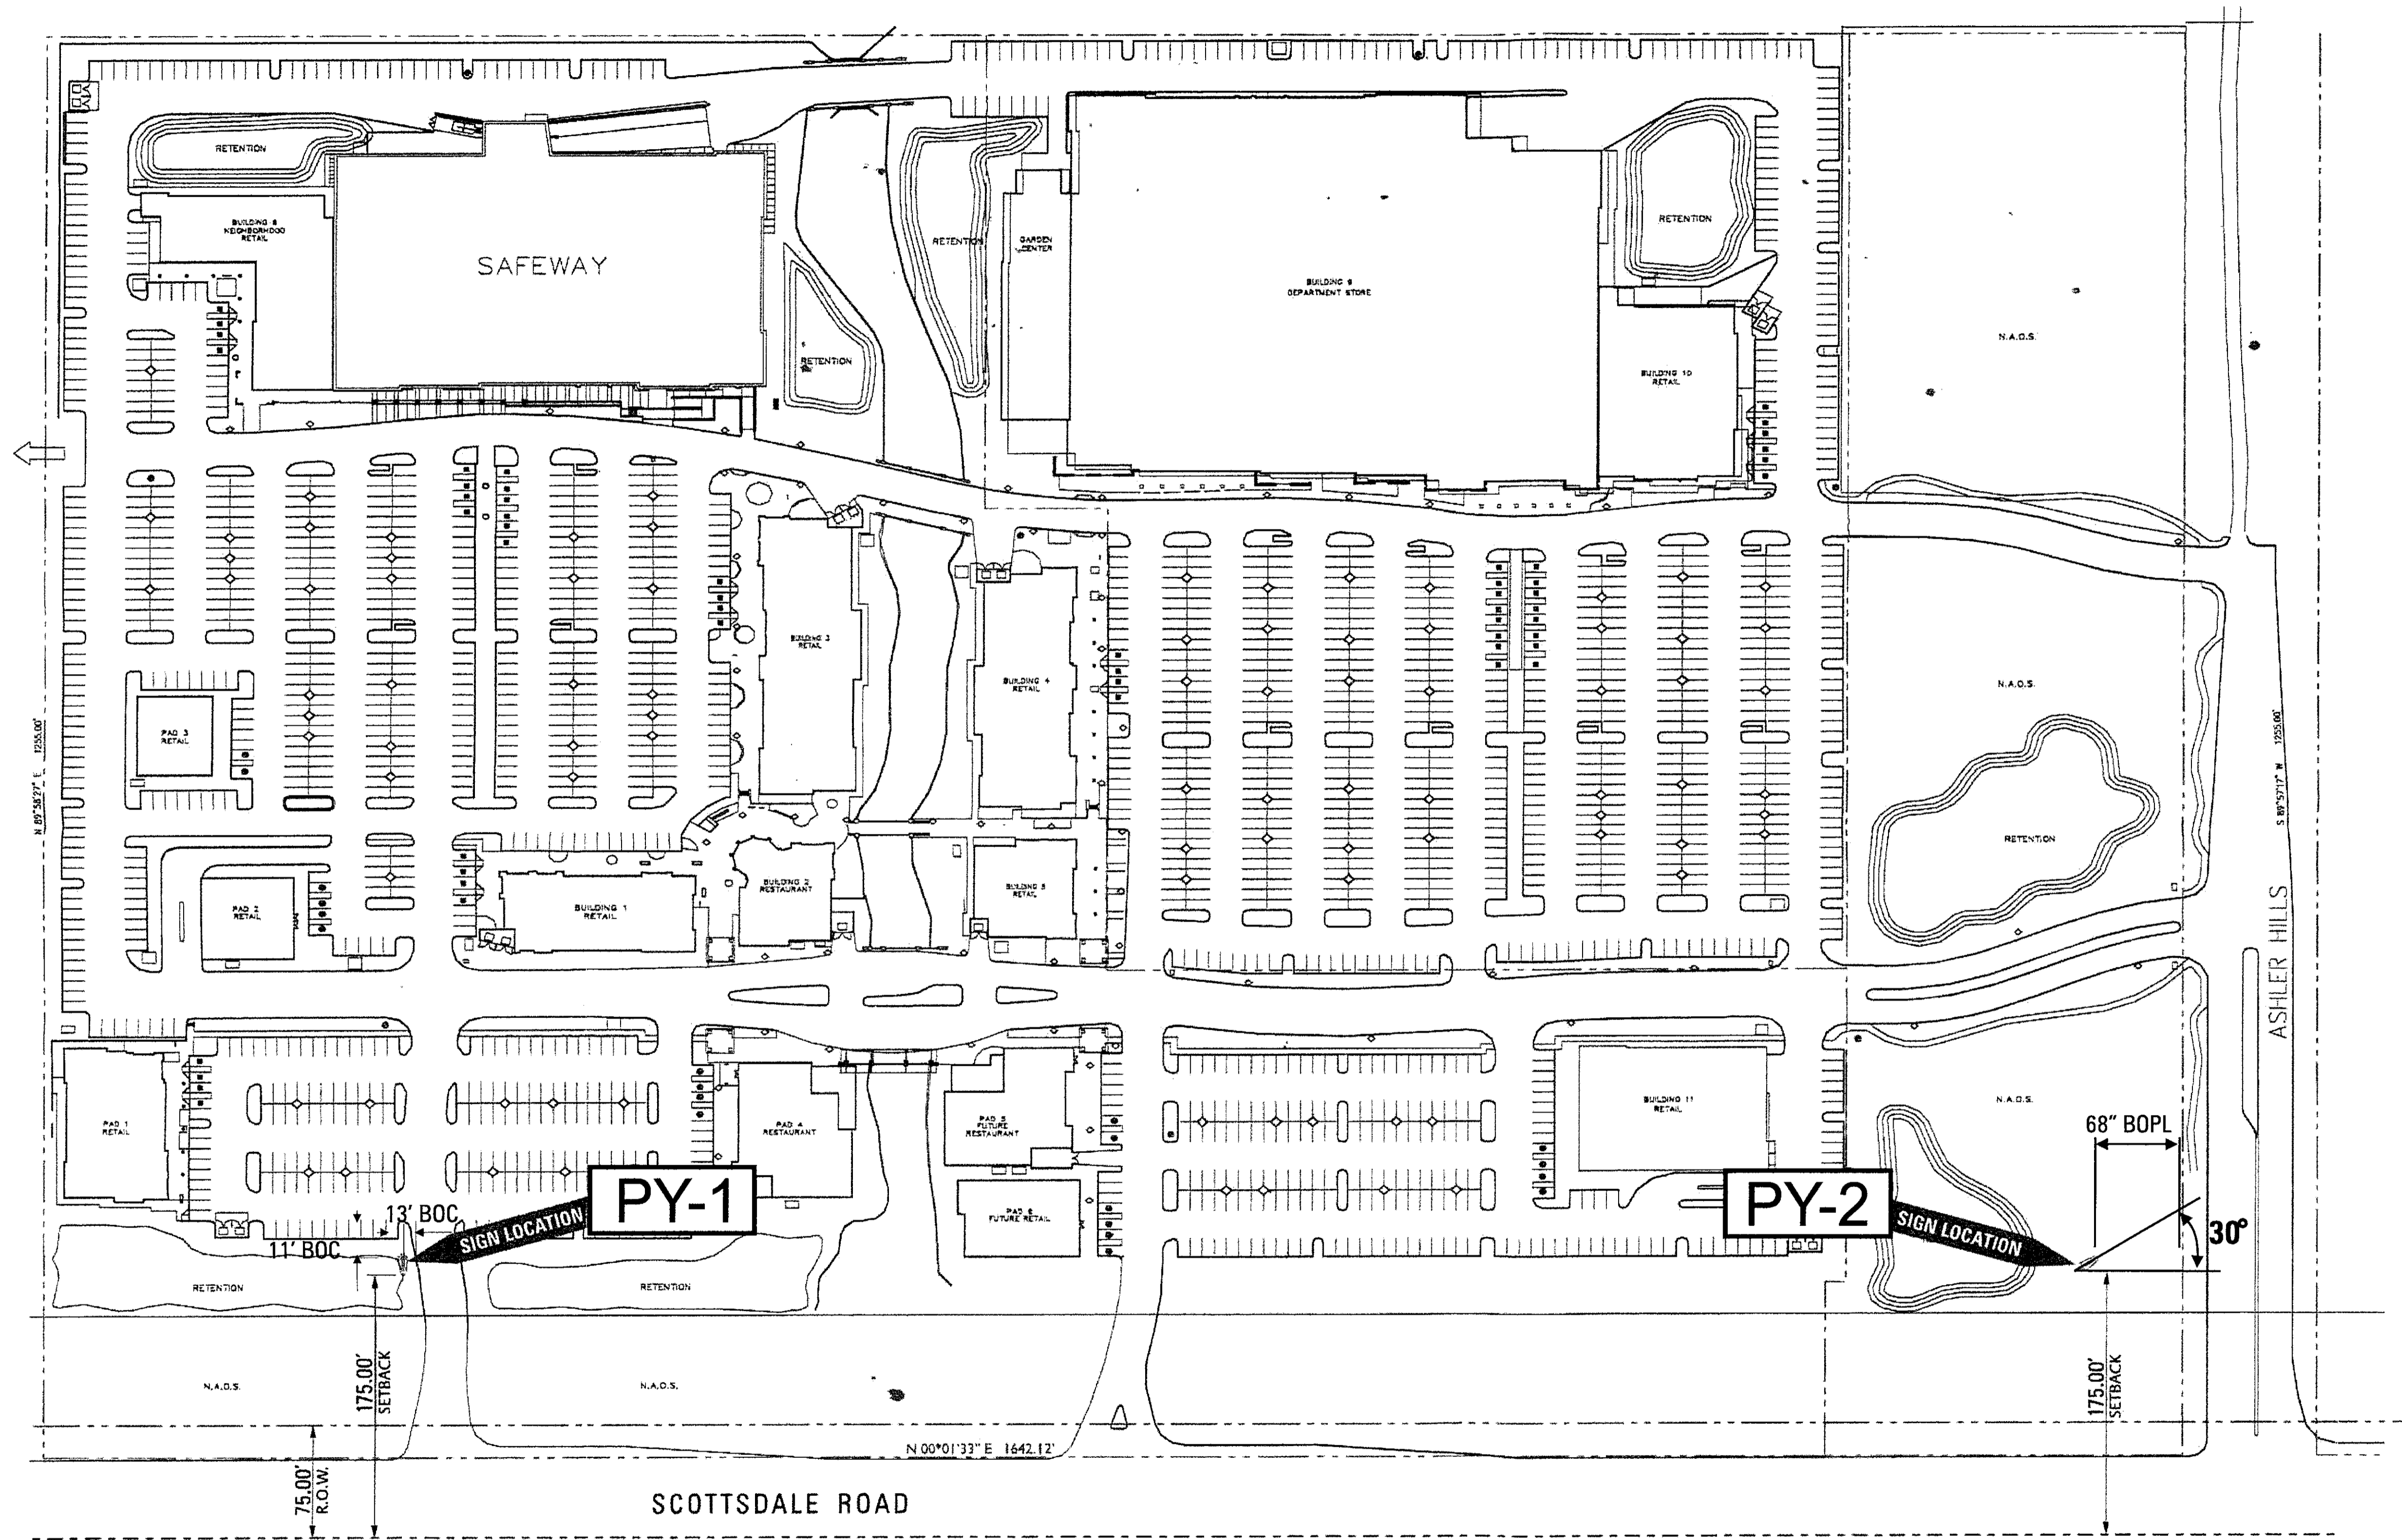

 NORTH  
**SITE PLAN**  
**SIGN LOCATIONS**  
 SCALE: 1/64 = 1' - 0"

**YESCO LLC**  
**PHOENIX DIVISION**  
 6725 W. Chicago St. Chandler, AZ 85226-3335  
 Phone: (480) 449-3726 / Fax: (480) 961-5923  
**PERMIT READY**  
 AZ Contractor License: SIGNS #ROC260959, AWWINGS #ROC260960, ELECTRICAL #ROC260958

CLIENT NAME / PROJECT ADDRESS  
**THE SUMMIT SHOPPING CENTER**  
**32551 N. SCOTTSDALE RD.**  
**SCOTTSDALE, AZ**

© YESCO LLC. This drawing was created to assist you in visualizing our proposal. The original ideas herein are the property of YESCO LLC. Permission to copy or reuse this drawing can only be obtained through a written agreement with YESCO LLC. See your account representative or contact your nearest YESCO LLC office.

ACCOUNT EXECUTIVE  
**Kelly Chipman**  
 SALES APPROVAL


ORIGINAL DESIGNER  
**Richard Baldwin**  
 ORIGINAL DATE  
**08/20/15**  
 SCALE  
**AS NOTED**

REV. DATE BY  
 05/17/15 MK

DESIGN APPROVAL

TRACKING NUMBER  
**6095384-R8 PER**  
 24 X 36  
 SHEET  
**4 OF 4**

MADE PERMIT READY

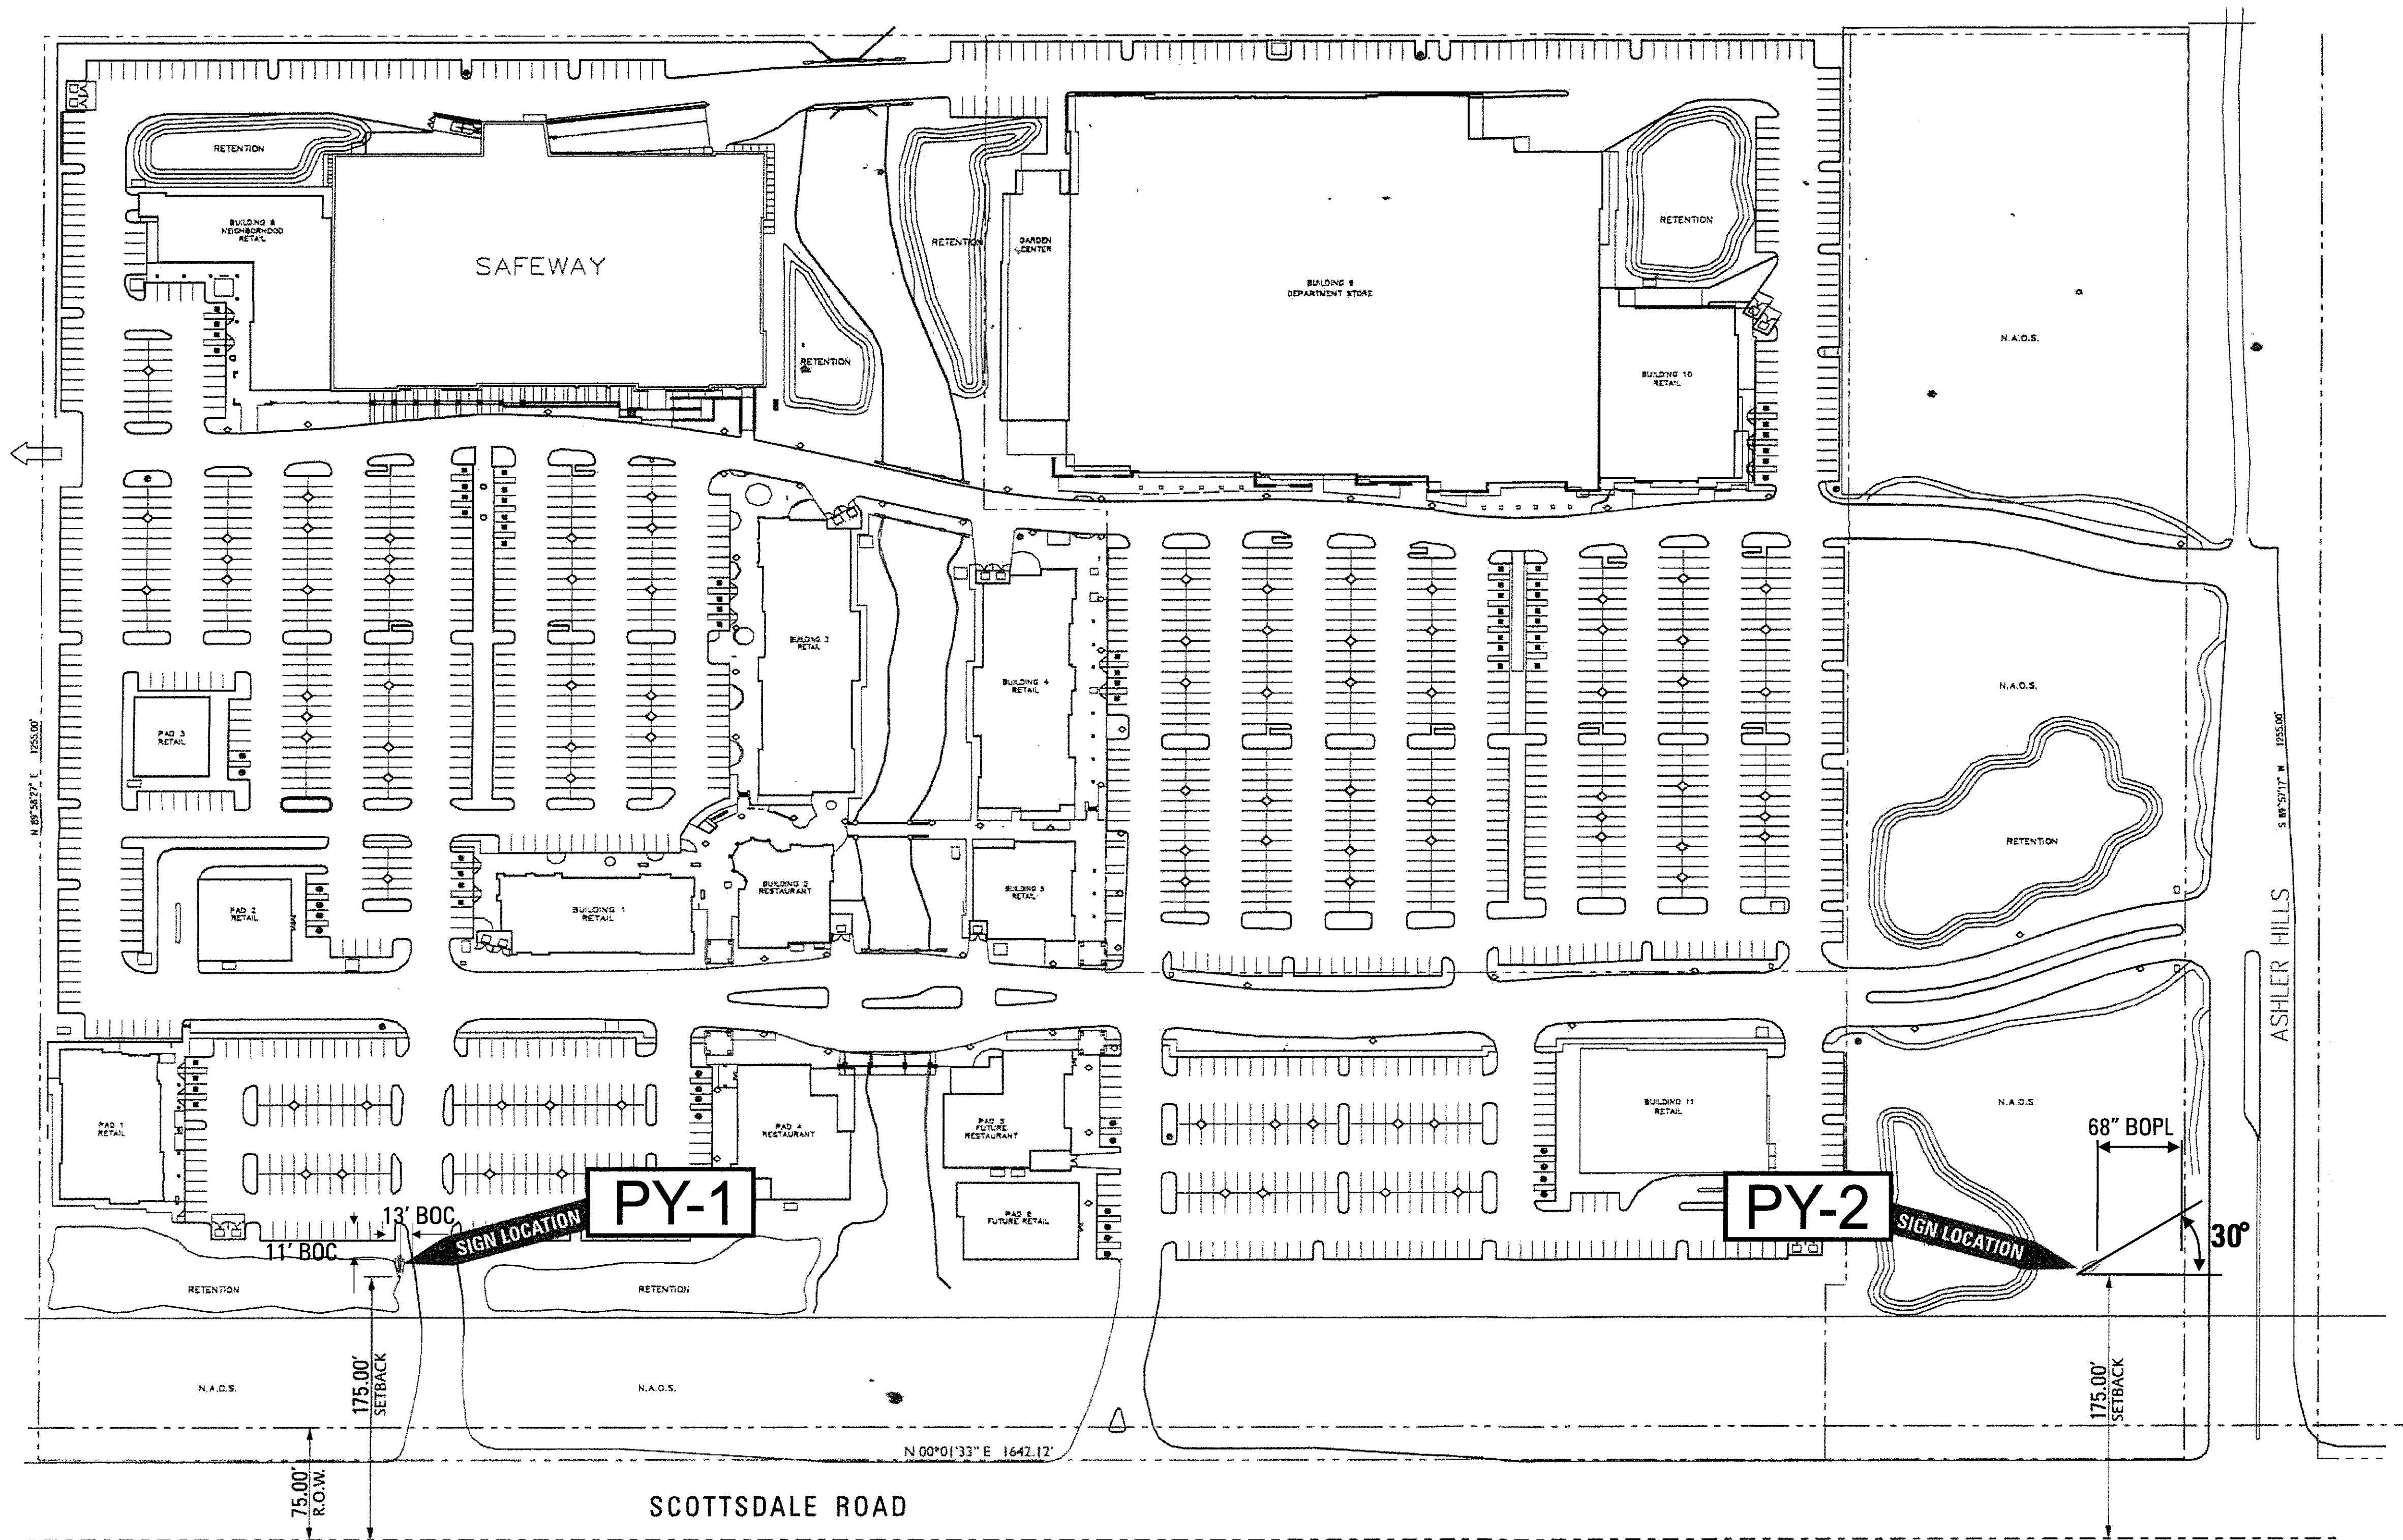

 NORTH  
**SITE PLAN**  
**SIGN LOCATIONS**  
 SCALE: 1/64 = 1'-0"


**YESCO LLC**  
**PHOENIX DIVISION**  
 6725 W. Chicago St. Chandler, AZ 85226-3335  
 Phone: (480) 449-3726 / Fax: (480) 961-5923  
**PERMIT READY**  
 AZ Contractor Licenses: SIGNS #ROC260959, AWNINGS #ROC260960, ELECTRICAL #ROC260958

CLIENT NAME / PROJECT ADDRESS  
**THE SUMMIT SHOPPING CENTER**  
**32551 N. SCOTTSDALE RD.**  
**SCOTTSDALE, AZ**  
© YESCO LLC. This drawing was created to assist you in visualizing our proposal. The original ideas herein are the property of YESCO LLC. Permission to copy or revise this drawing can only be obtained through a written agreement with YESCO LLC. See your account representative or contact your nearest YESCO LLC office.

ACCOUNT EXECUTIVE  
**Kelly Chipman**  
 SALES APPROVAL  
 ORIGINAL DESIGNER  
**Richard Baldwin**  
 ORIGINAL DATE  
**08/20/15**  
 SCALE  
**AS NOTED**  
 REV. DATE BY  
 05/17/15 MK

DESIGN APPROVAL  
 TRACKING NUMBER  
**6095384-R8 PER**  
**24 X 36**  
 SHEET  
**4 OF 4**


MADE PERMIT READY

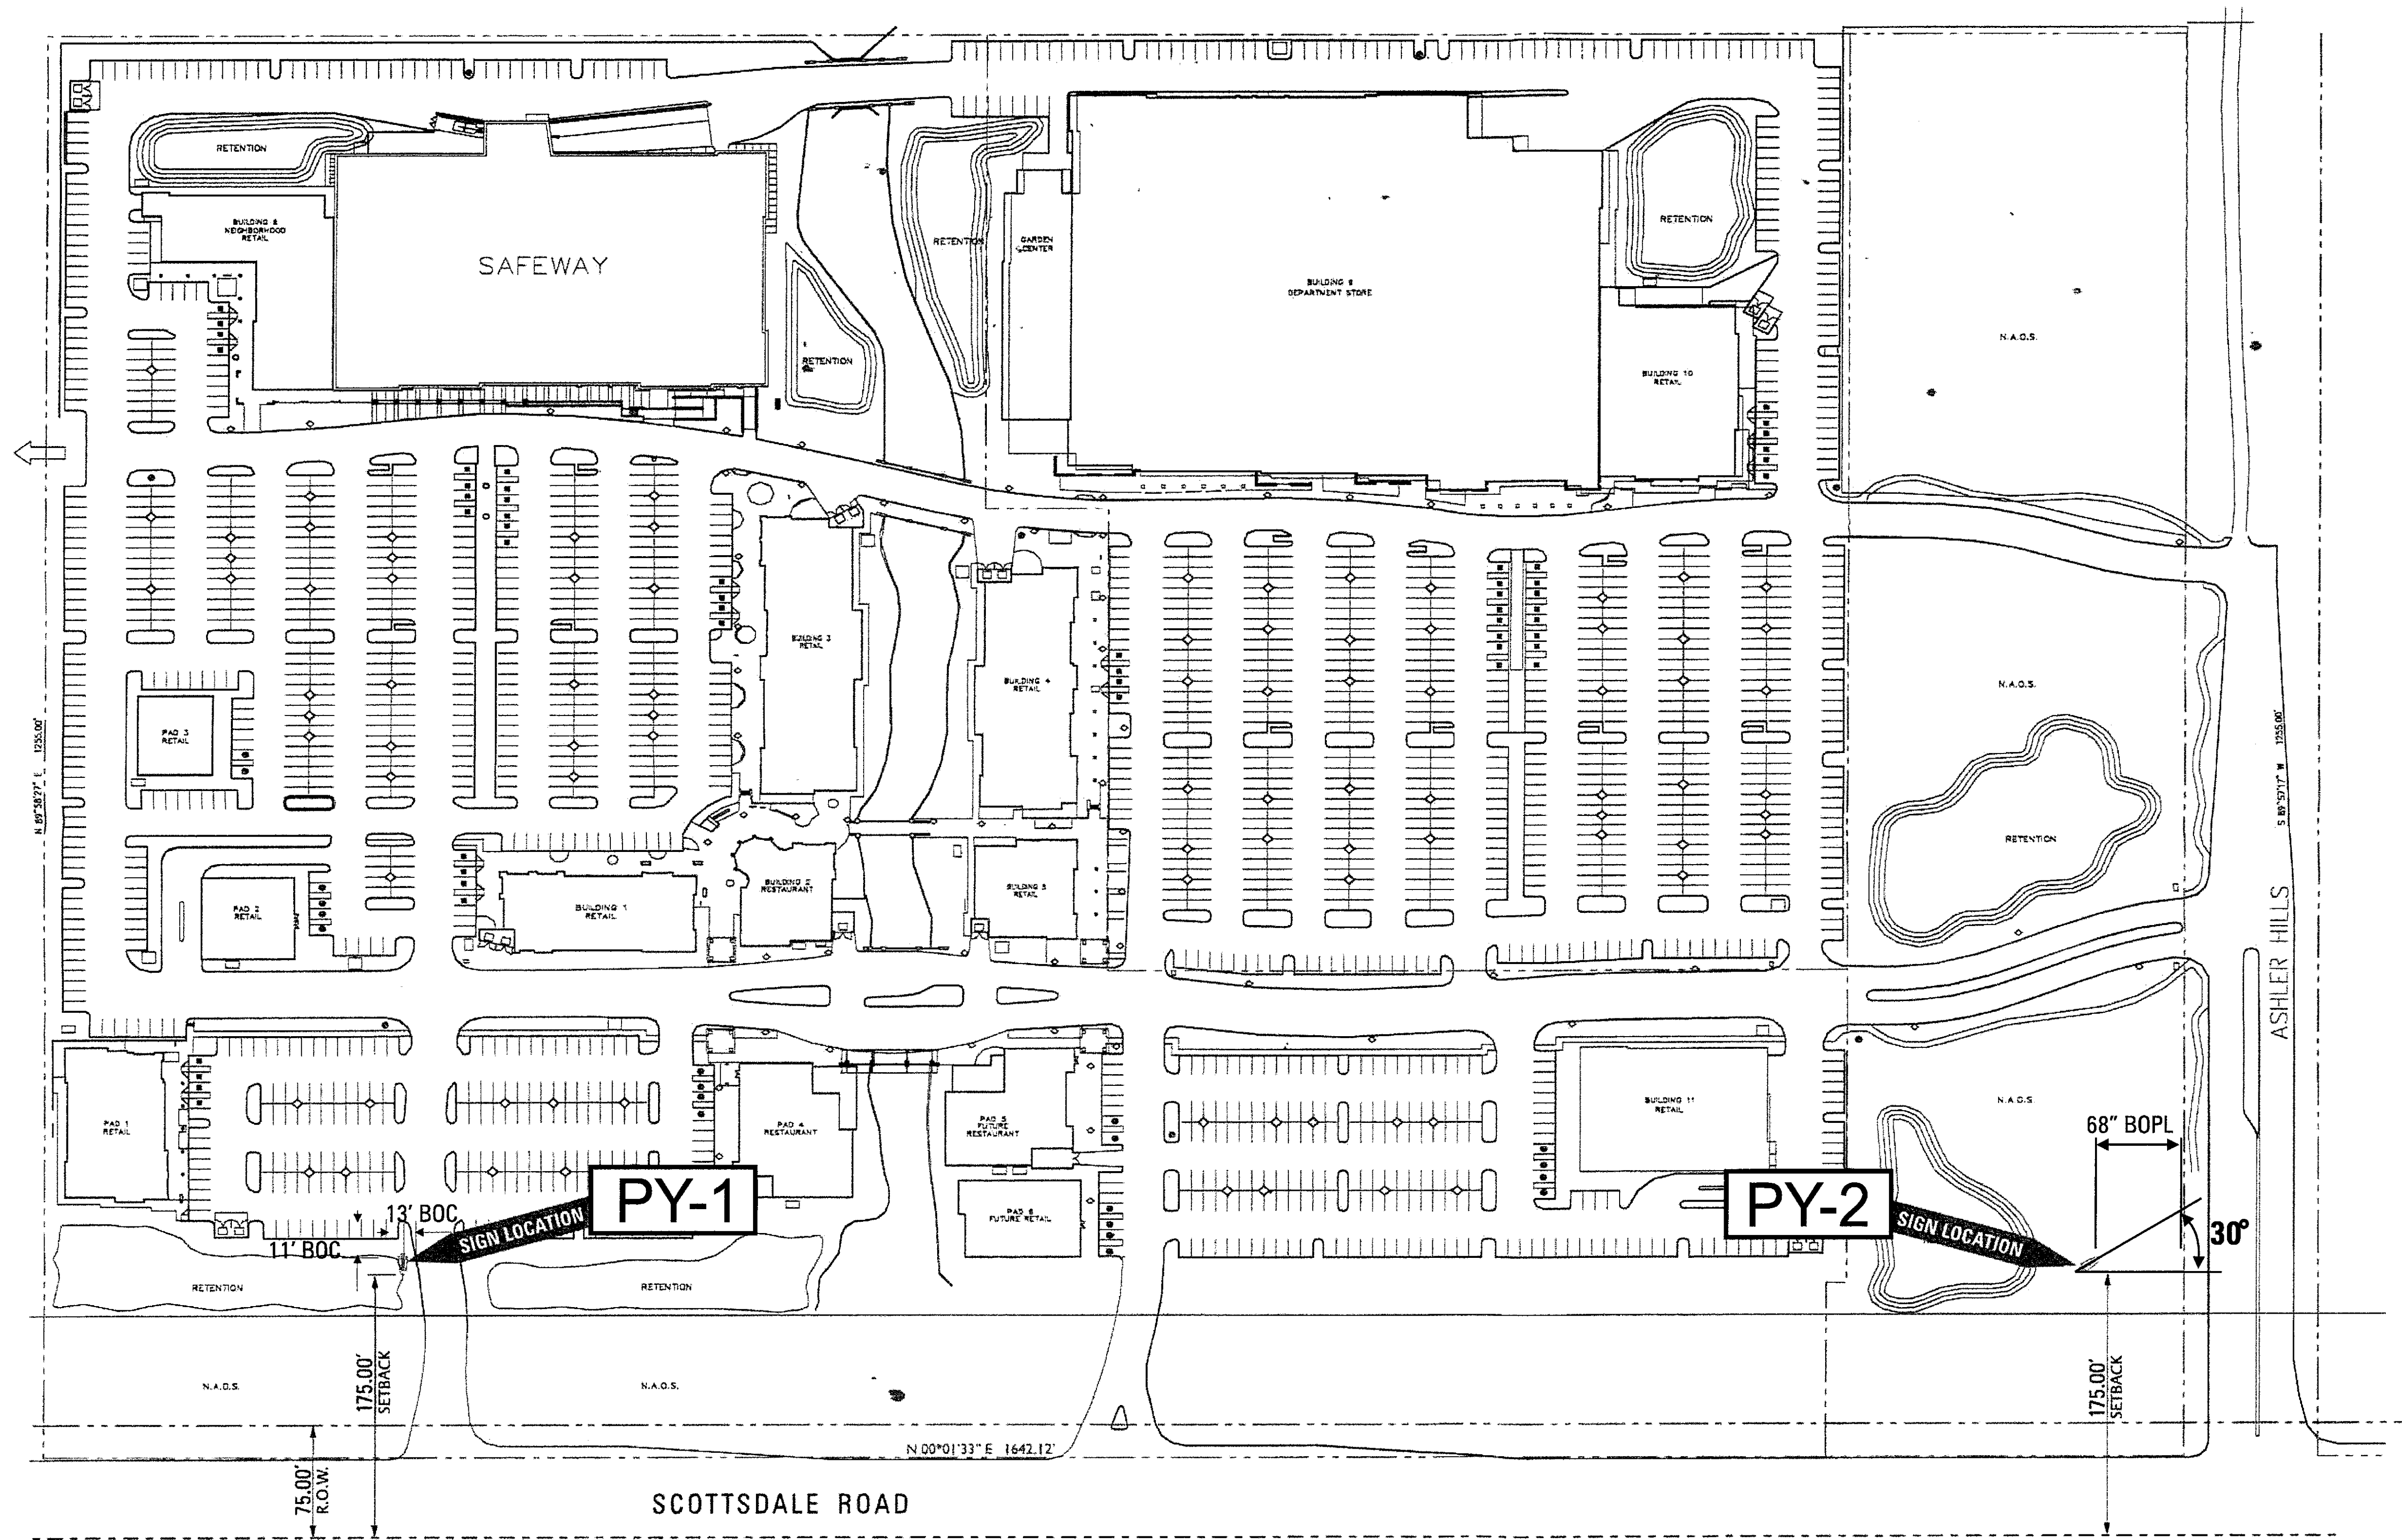

NORTH  
**SITE PLAN**  
**SIGN LOCATIONS**  
 SCALE: 1/64 = 1' - 0"

MADE PERMIT READY

YESCO LLC PHOENIX DIVISION 6725 W. Chicago St. Chandler, AZ 85226-3335 Phone: (480) 449-3726 / Fax: (480) 961-5923		
<b>YESCO</b> <b>PERMIT READY</b> <small>AZ Contractor Licenses: SIGNS #ROC260959, AWWINGS #ROC260960, ELECTRICAL #ROC260958</small>		
CLIENT NAME / PROJECT ADDRESS <b>THE SUMMIT SHOPPING CENTER</b> <b>32551 N. SCOTTSDALE RD.</b> <b>SCOTTSDALE, AZ</b>		
<small>© YESCO LLC. This drawing was created to assist you in visualizing our proposal. The original ideas herein are the property of YESCO LLC. Permission to copy or reuse this drawing can only be obtained through a written agreement with YESCO LLC. See your account representative or contact your nearest YESCO LLC office.</small>		
ACCOUNT EXECUTIVE <b>Kelly Chipman</b> SALES APPROVAL		
ORIGINAL DESIGNER <b>Richard Baldwin</b> ORIGINAL DATE <b>08/20/15</b>		
SCALE <b>AS NOTED</b>		
REV.	DATE	BY
△	05/17/15	MK
DESIGN APPROVAL		
TRACKING NUMBER <b>6095384-R8 PER</b> 24 X 36 SHEET <b>4 OF 4</b>		

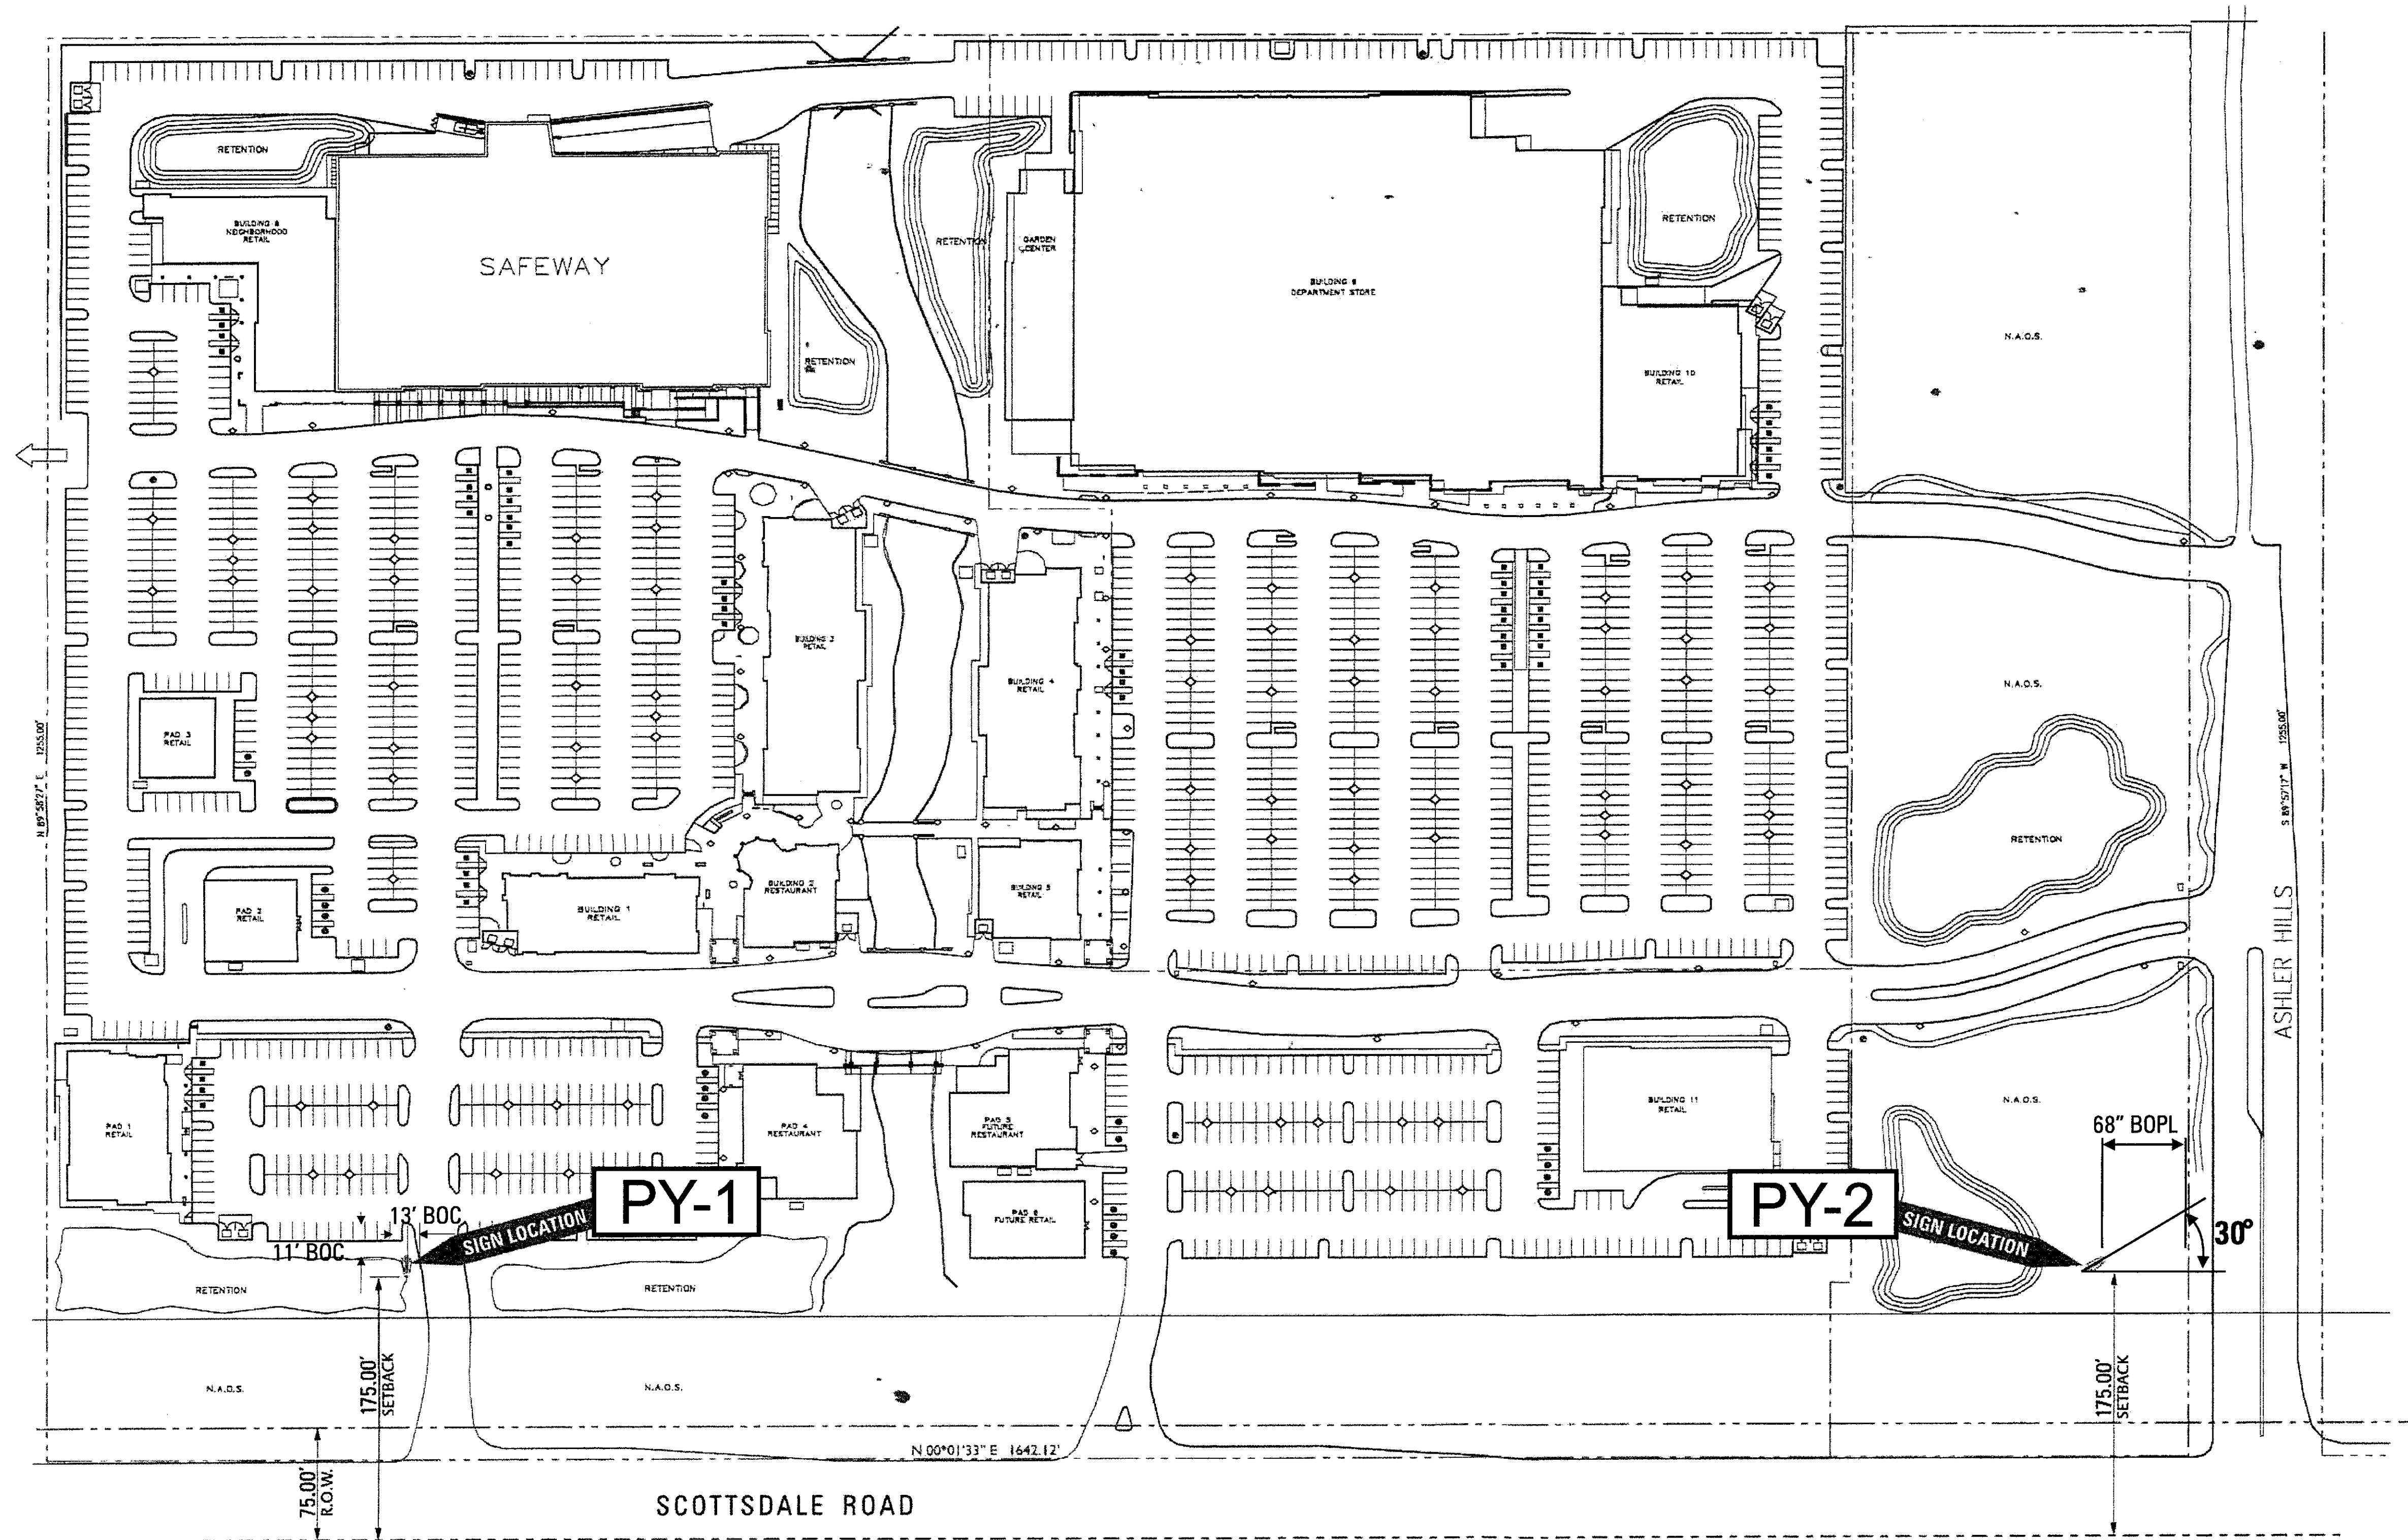

NORTH  
**SITE PLAN**  
**SIGN LOCATIONS**  
 SCALE: 1/64 = 1' - 0"

**YESCO LLC**  
**PHOENIX DIVISION**  
 6725 W. Chicago St. Chandler, AZ 85226-3335  
 Phone: (480) 449-3726 / Fax: (480) 961-5923

**YESCO**  
**PERMIT READY**  
AZ Contractor Licenses: SIGNS #ROC260959, AWNINGS #ROC260960, ELECTRICAL #ROC260958

---

CLIENT NAME / PROJECT ADDRESS  
**THE SUMMIT SHOPPING CENTER**  
**32551 N. SCOTTSDALE RD.**  
**SCOTTSDALE, AZ**

ACCOUNT EXECUTIVE  
**Kelly Chipman**  
SALES APPROVAL

ORIGINAL DESIGNER  
**Richard Baldwin**  
ORIGINAL DATE  
**08/20/15**


SCALE  
**AS NOTED**

REV.	DATE	BY
1	05/17/15	MK

DESIGN APPROVAL

TRACKING NUMBER  
**6095384-R8 PER**  
24 X 36  
SHEET  
**4 OF 4**

MADE PERMIT READY

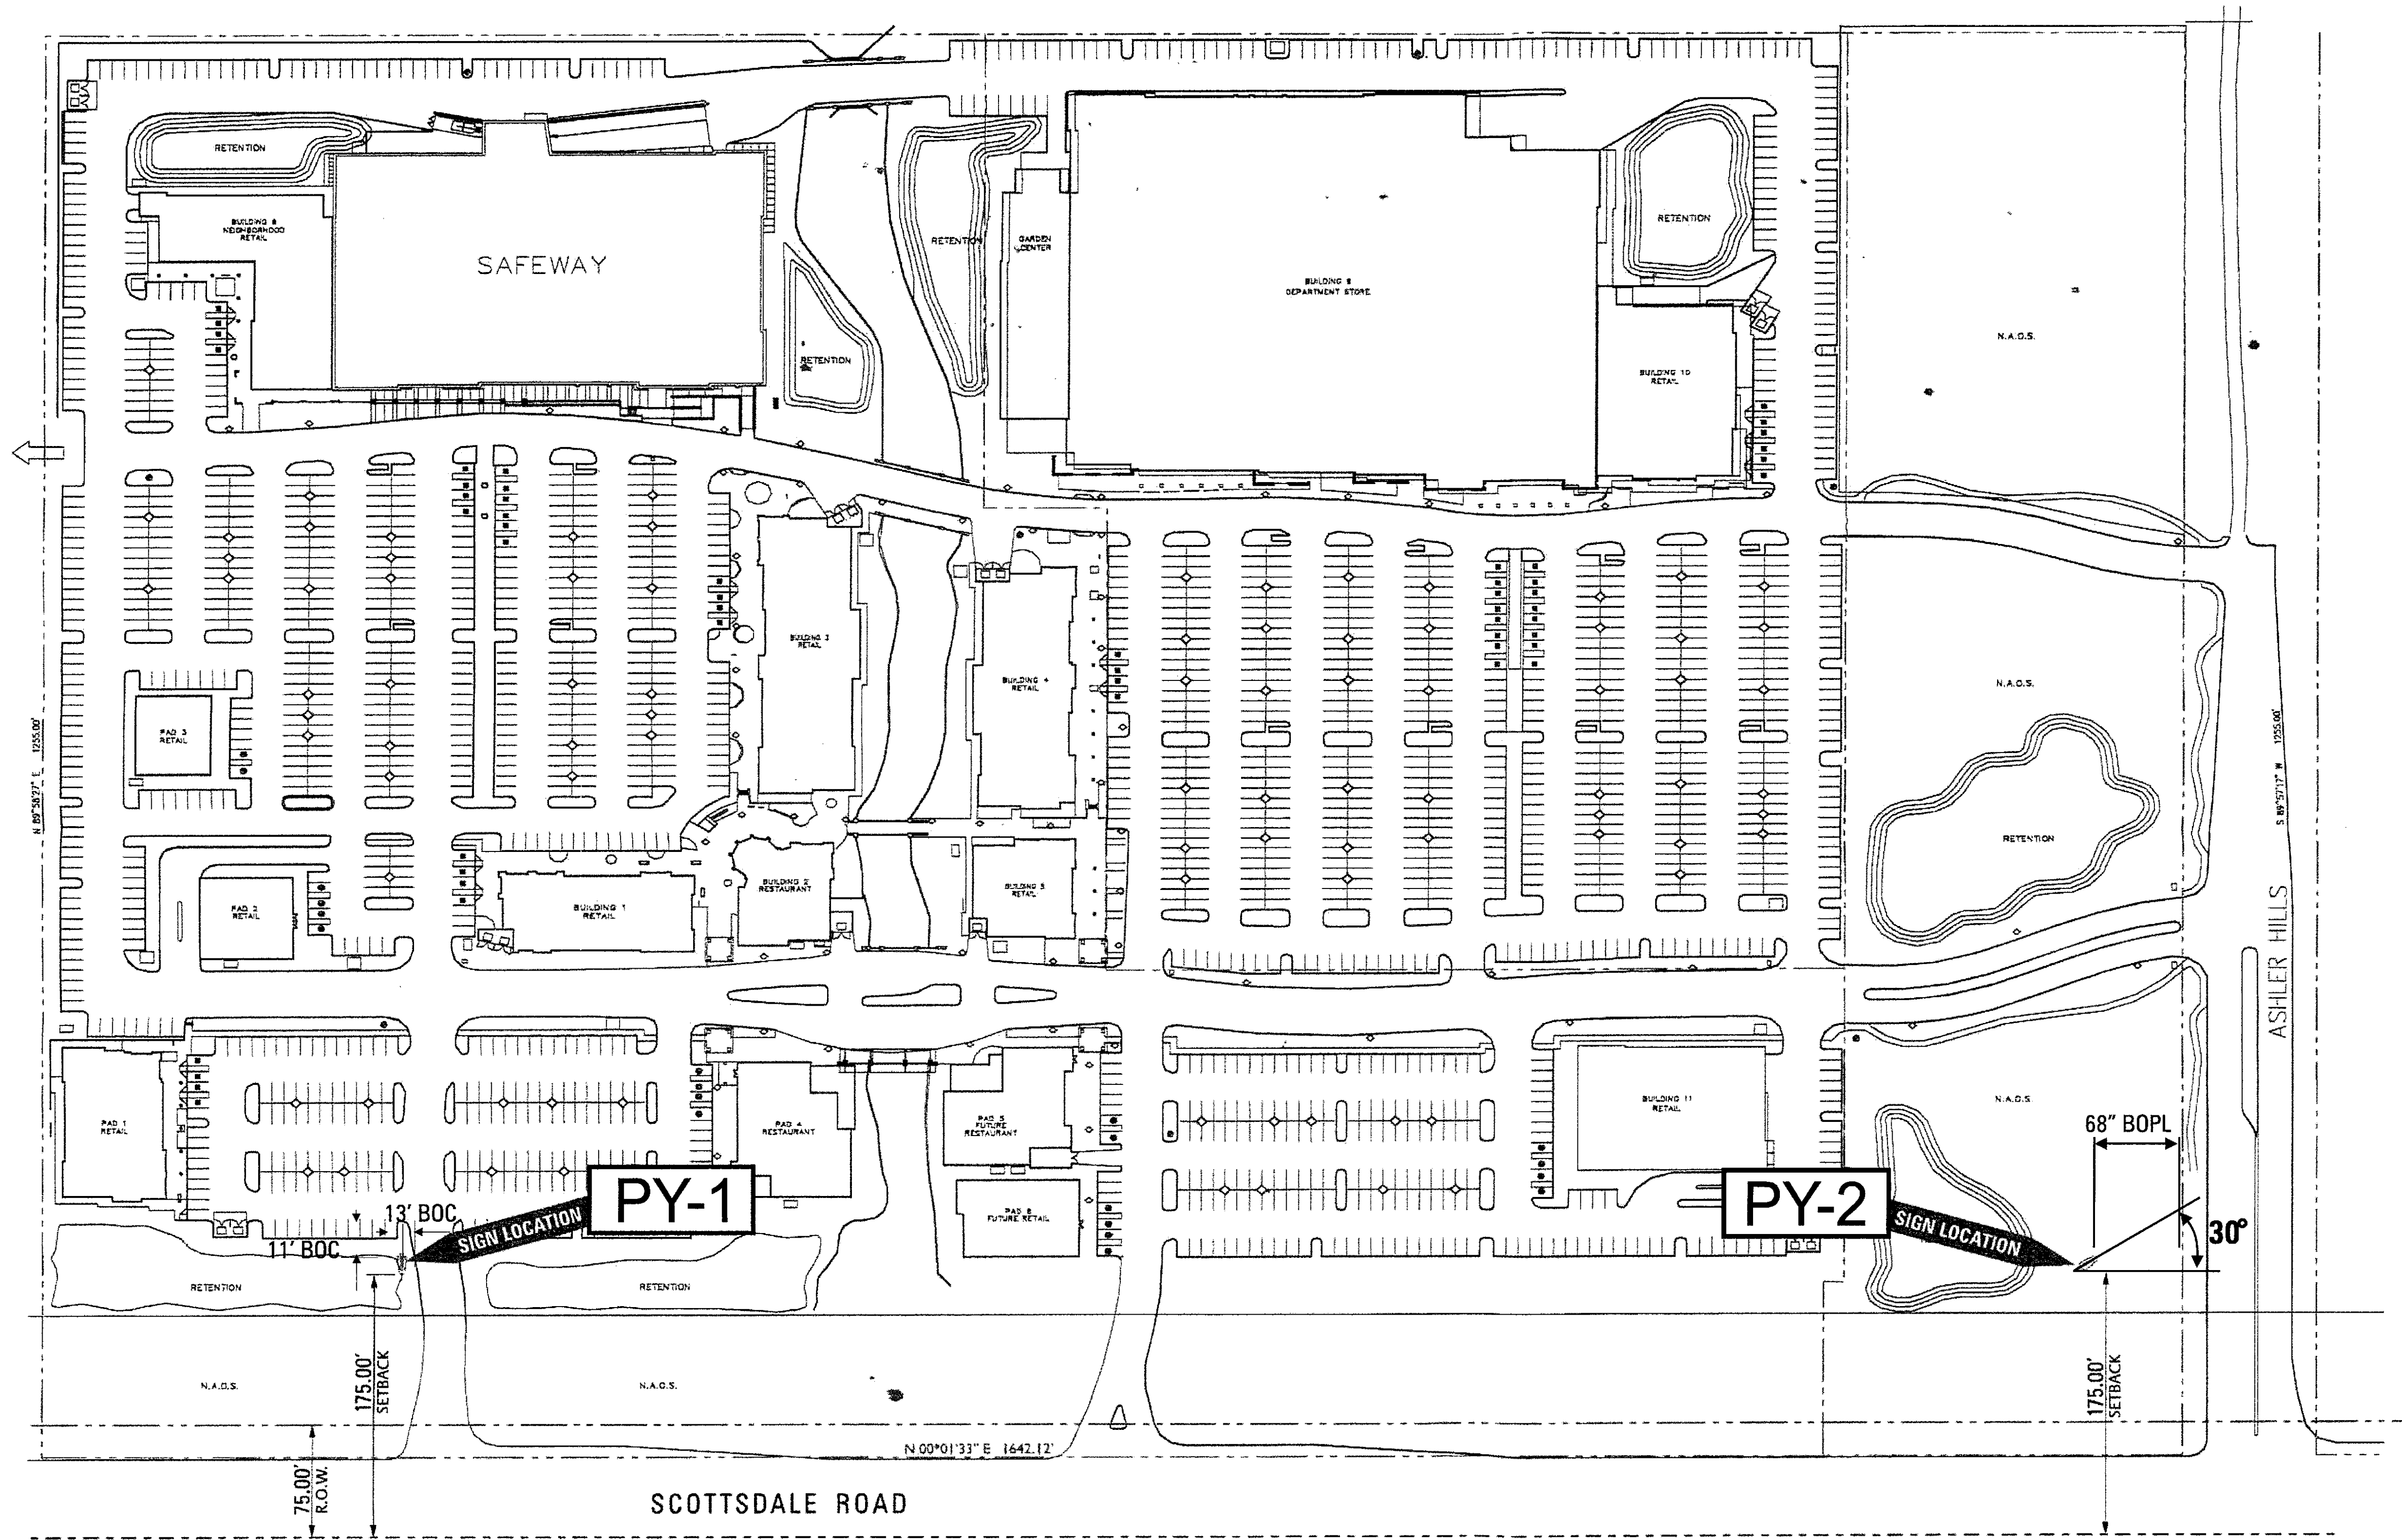

 NORTH  
**SITE PLAN**  
**SIGN LOCATIONS**  
 SCALE: 1/64 = 1' - 0"

MADE PERMIT READY

CLIENT NAME / PROJECT ADDRESS
<b>THE SUMMIT SHOPPING CENTER</b> 32551 N. SCOTTSDALE RD. SCOTTSDALE, AZ


ACCOUNT EXECUTIVE	Kelly Chipman	
SALES APPROVAL		
ORIGINAL DESIGNER	Richard Baldwin	
ORIGINAL DATE	08/20/15	
SCALE	AS NOTED	
REV.	DATE	BY
△	05/17/15	MK

DESIGN APPROVAL	
-----------------	--

TRACKING NUMBER	<b>6095384-R8 PER</b>
SHEET	<b>4 OF 4</b>

**YESCO LLC**  
**PHOENIX DIVISION**  
 6725 W. Chicago St. Chandler, AZ 85226-3335  
 Phone: (480) 449-3726 / Fax: (480) 961-5923  
**PERMIT READY**  
 AZ Contractor Licenses: SIGNS #ROC260959, AWINGS #ROC260960, ELECTRICAL #ROC260958

© YESCO LLC. This drawing was created to assist you in visualizing our proposal. The original ideas herein are the property of YESCO LLC. Permission to copy or reuse this drawing can only be obtained through a written agreement with YESCO LLC. See your account representative or contact your nearest YESCO LLC office.

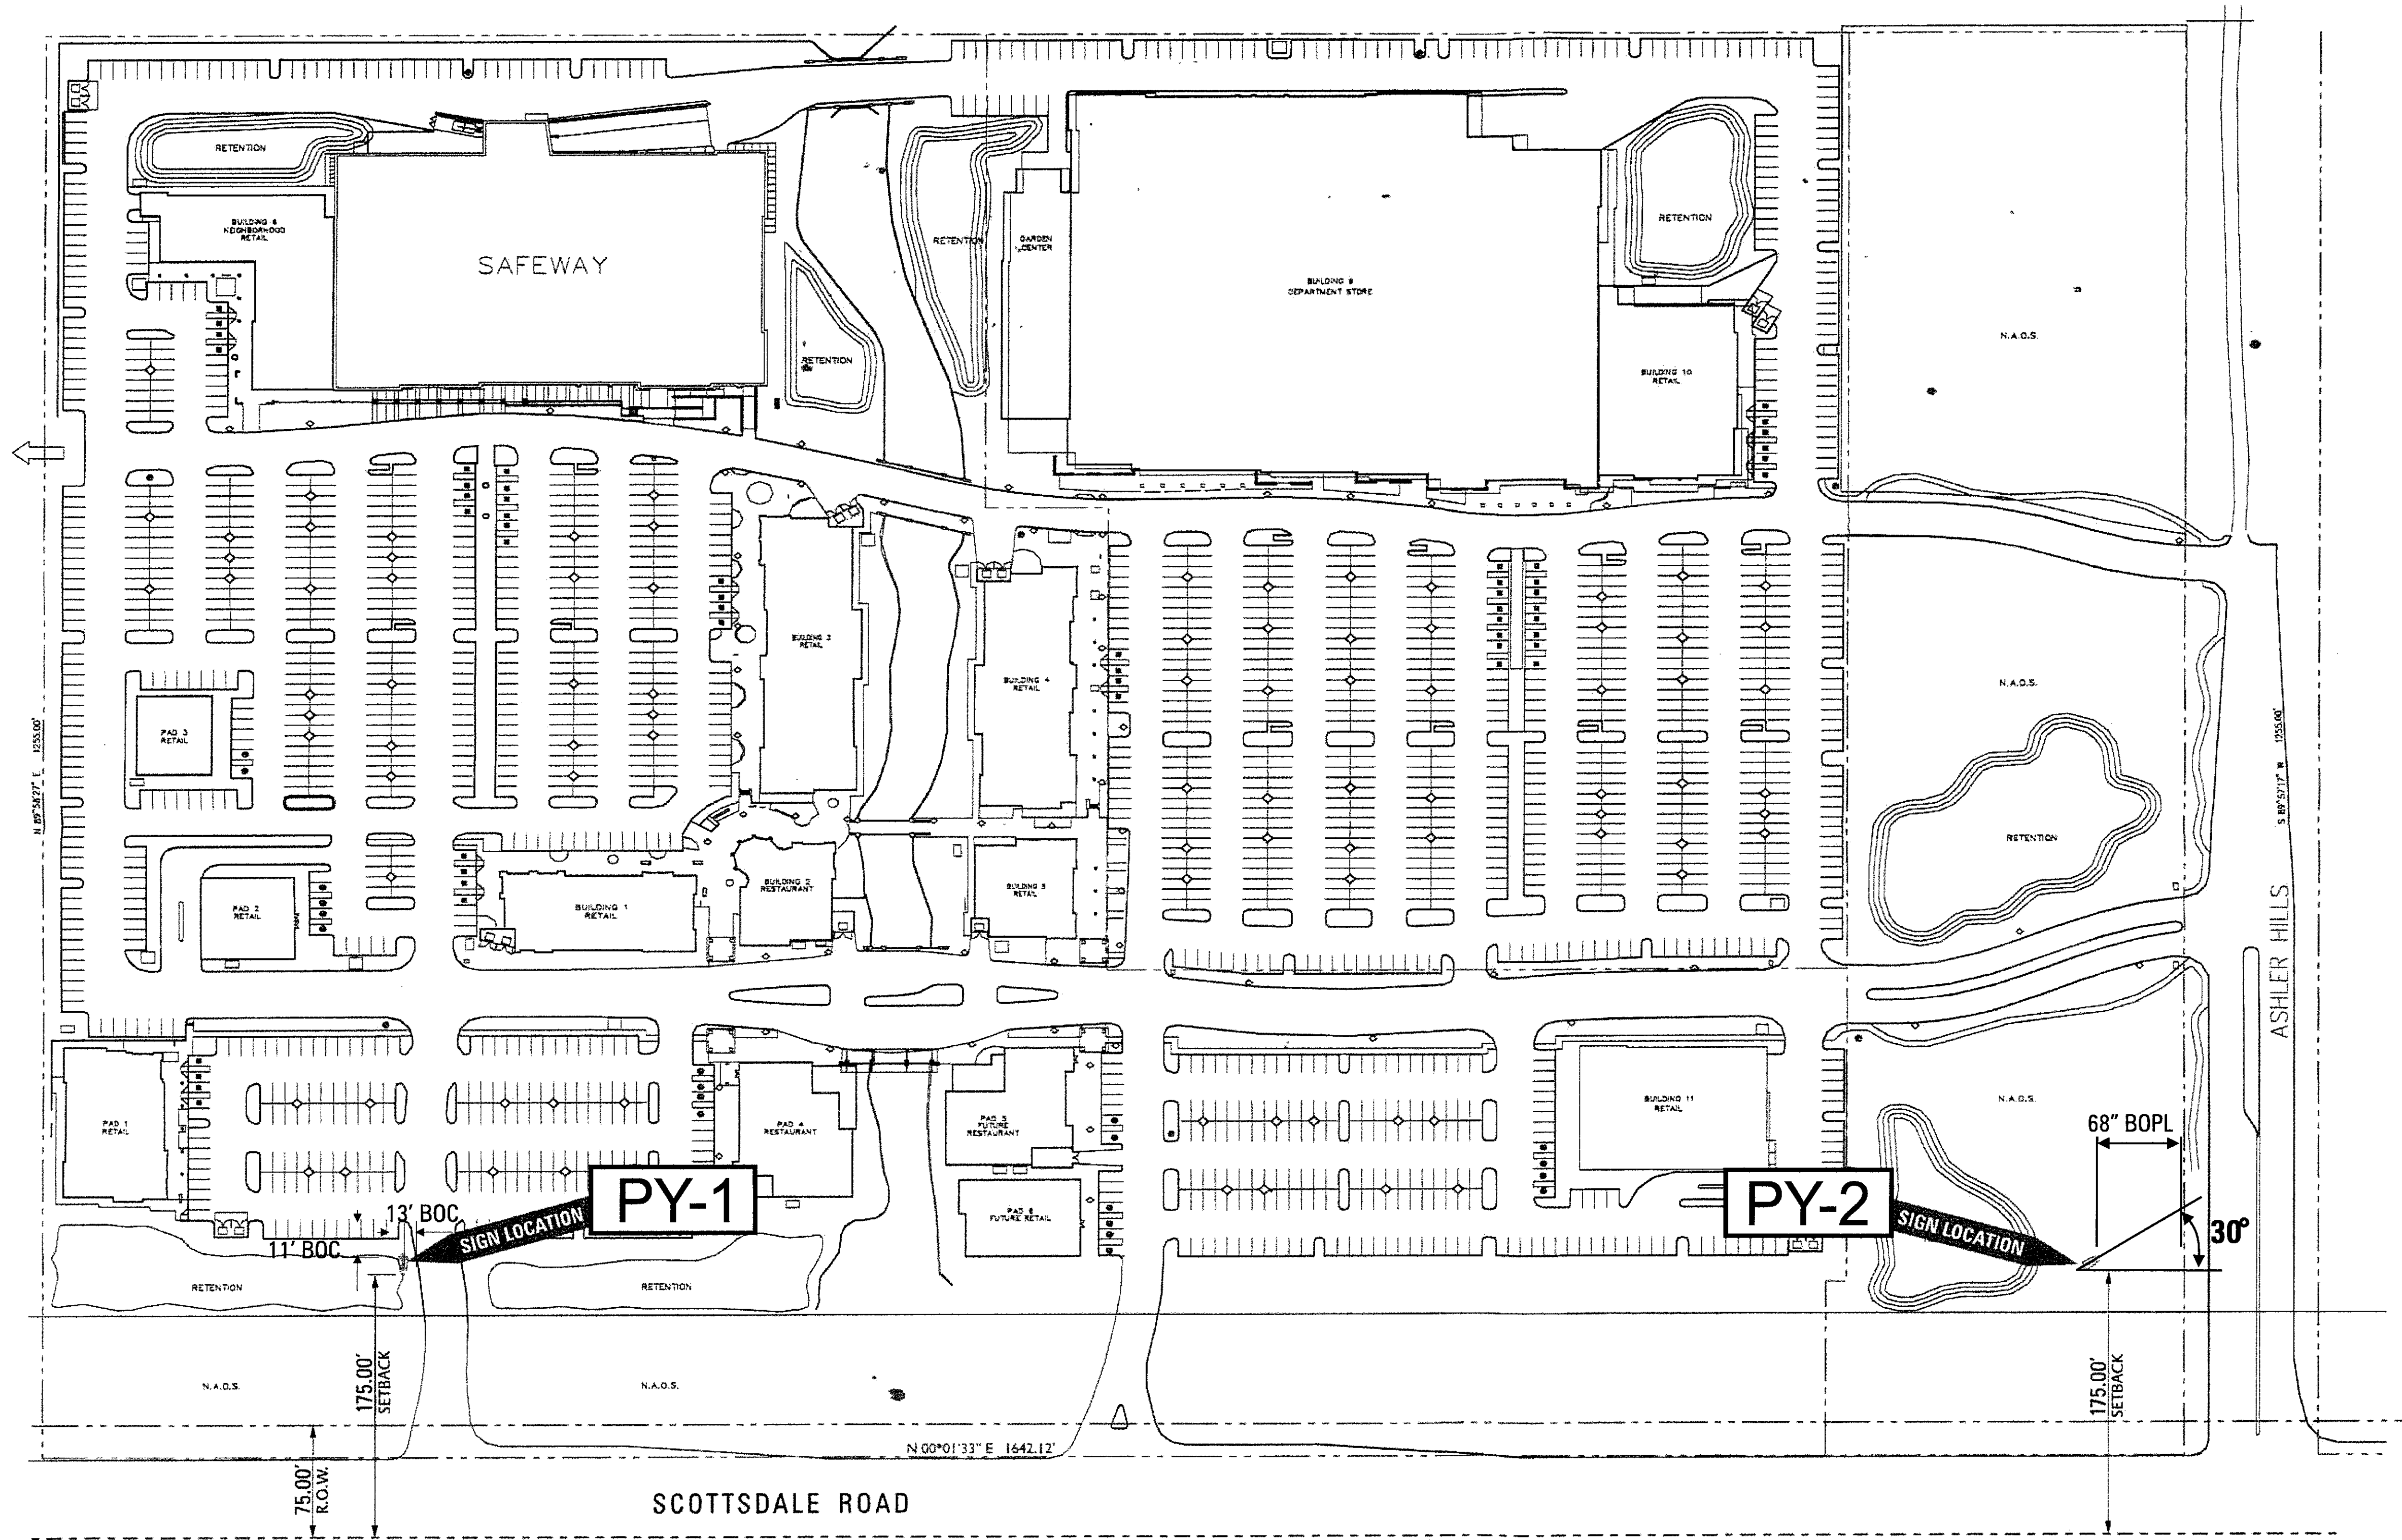

 NORTH  
**SITE PLAN**  
**SIGN LOCATIONS**  
 SCALE: 1/64 = 1' - 0"

**YESCO**  
**PERMIT READY**  
AZ Contractor Licenses: SIGNS #ROC260959, AWINGS #ROC260960, ELECTRICAL #ROC260958

CLIENT NAME / PROJECT ADDRESS  
**THE SUMMIT SHOPPING CENTER**  
**32551 N. SCOTTSDALE RD.**  
**SCOTTSDALE, AZ**

ACCOUNT EXECUTIVE  
**Kelly Chipman**  
 SALES APPROVAL


ORIGINAL DESIGNER  
**Richard Baldwin**  
 ORIGINAL DATE  
**08/20/15**

SCALE  
**AS NOTED**  
 REV. DATE BY  
 05/17/15 MK

DESIGN APPROVAL

TRACKING NUMBER  
**6095384-R8 PER**  
**24 X 36**  
 SHEET  
**4 OF 4**

MADE PERMIT READY

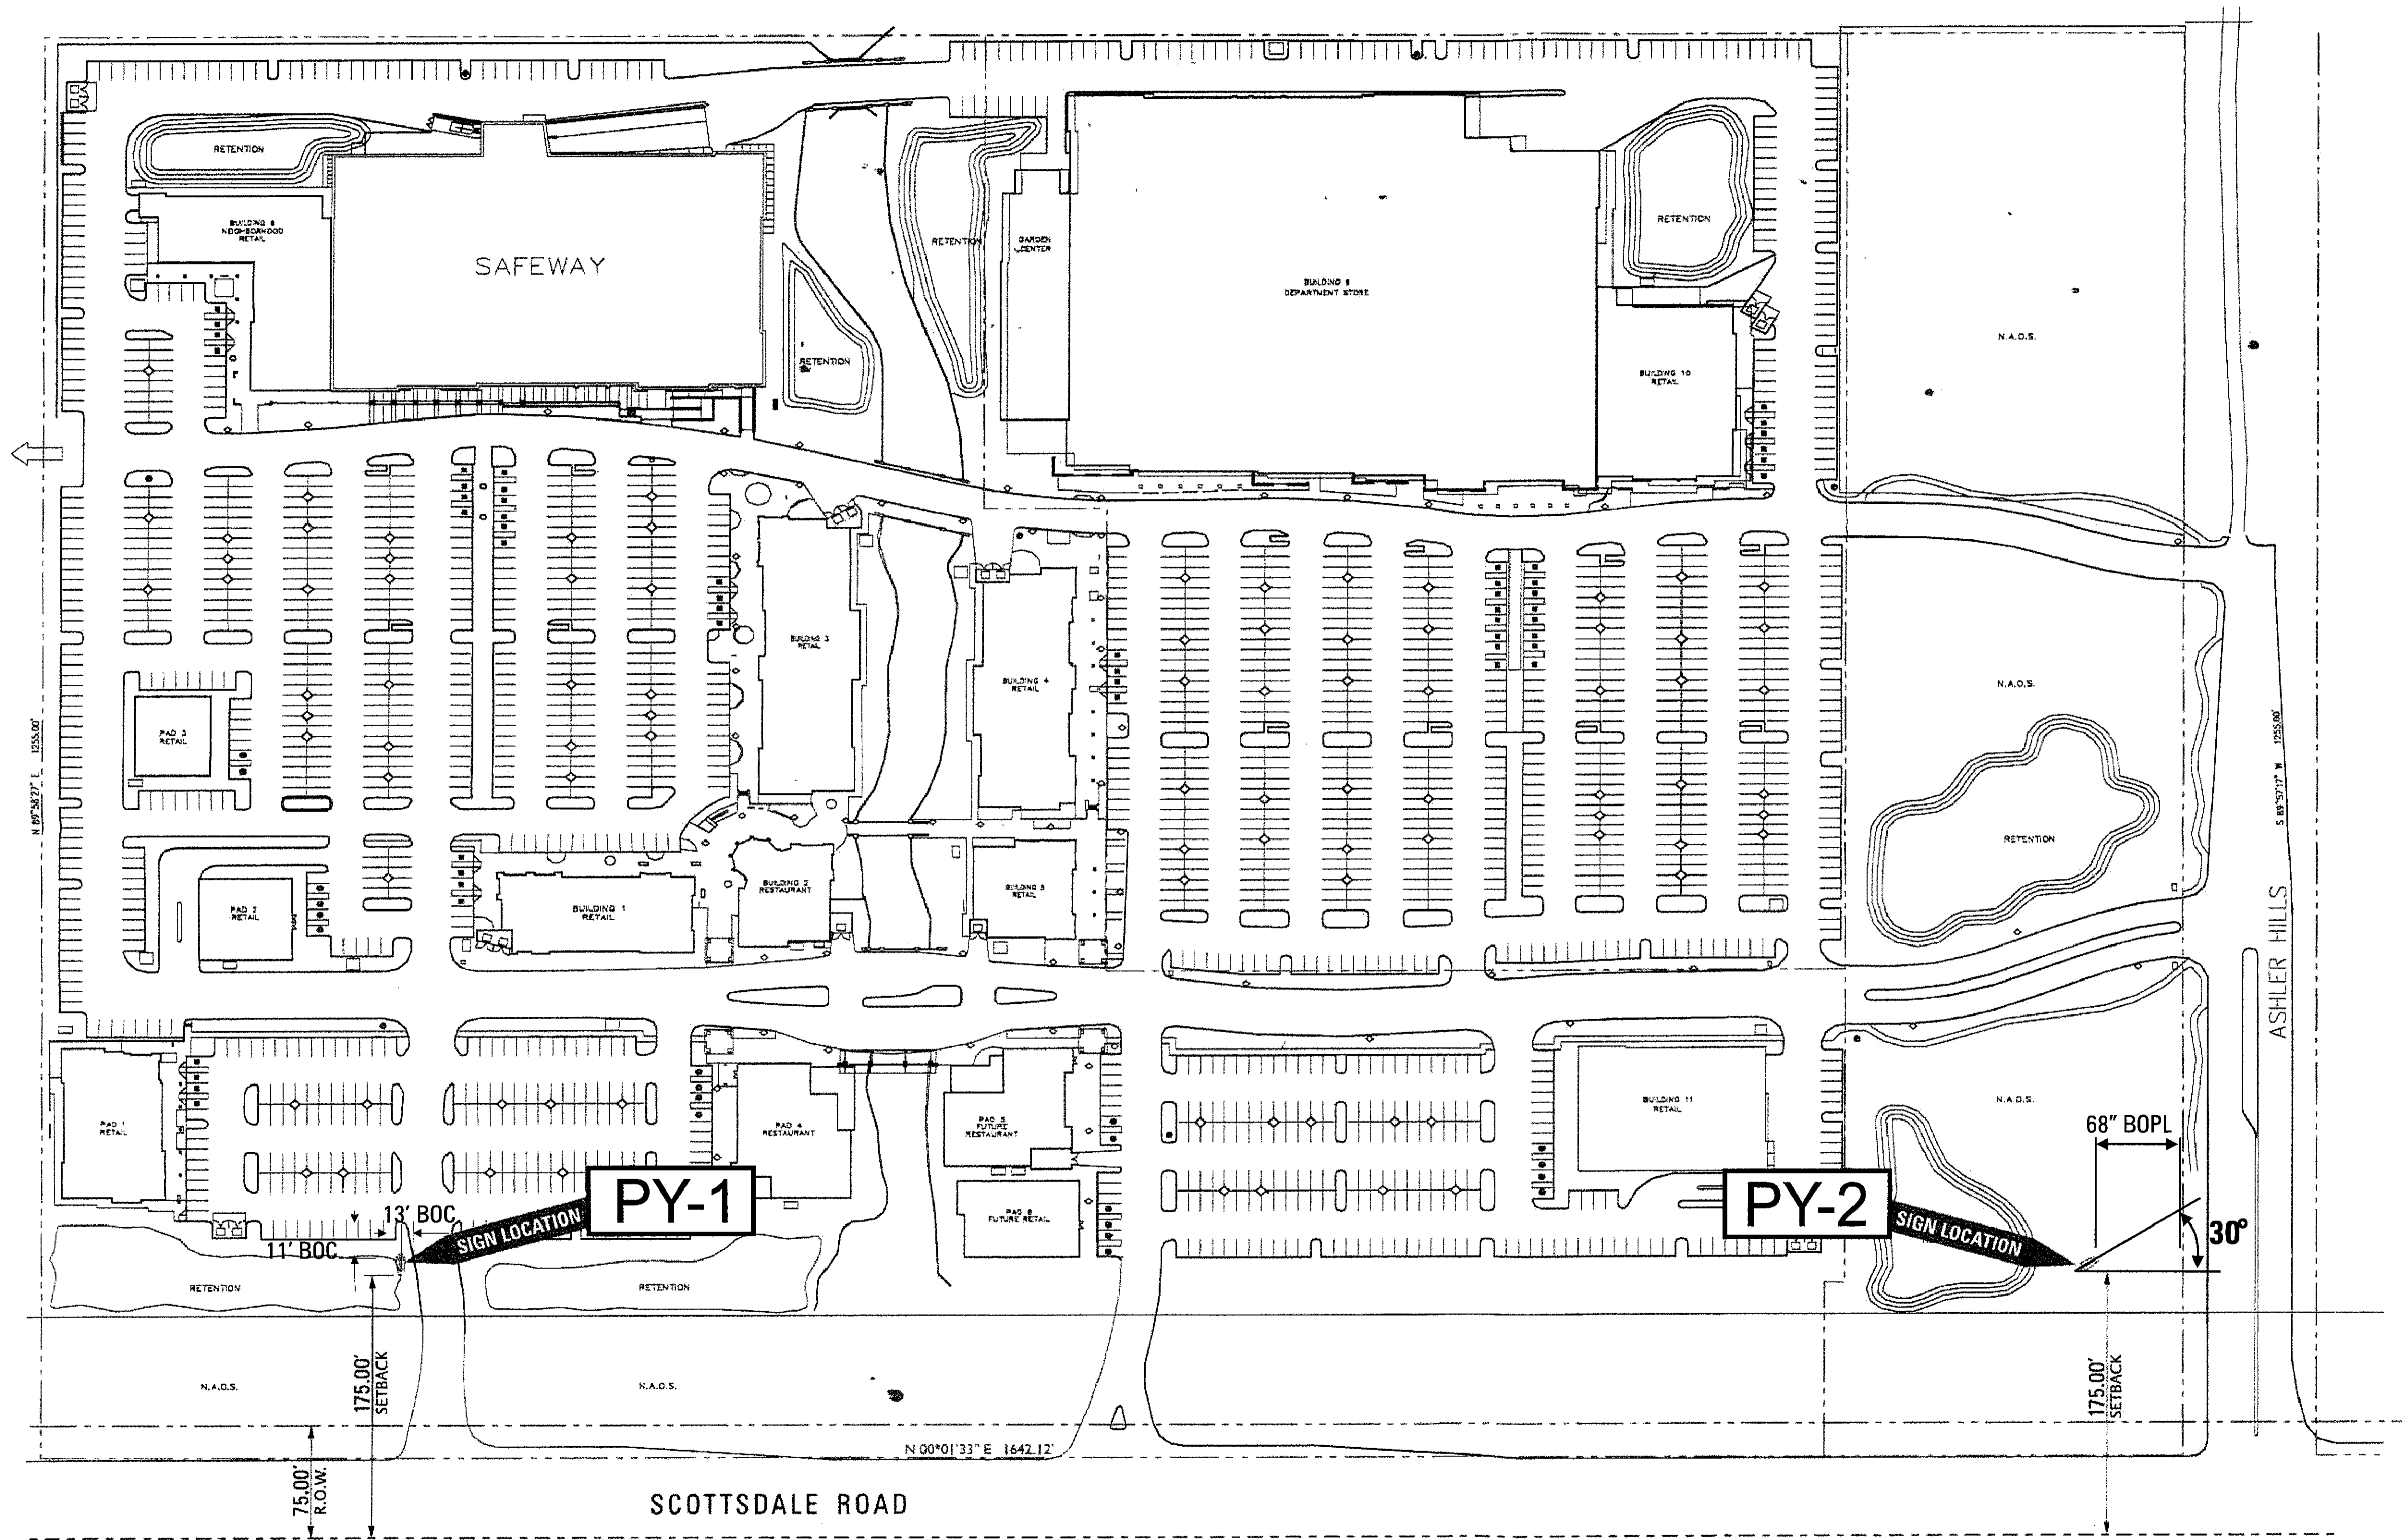

 NORTH  
**SITE PLAN**  
**SIGN LOCATIONS**  
 SCALE: 1/64 = 1' - 0"

**YESCO LLC**  
**PHOENIX DIVISION**  
 6725 W. Chicago St. Chandler, AZ 85226-3335  
 Phone: (480) 449-3726 / Fax: (480) 961-5923  
**PERMIT READY**  
 AZ Contractor Licenses: SIGNS #ROC260859, AWINGS #ROC260860, ELECTRICAL #ROC260958

CLIENT NAME / PROJECT ADDRESS  
**THE SUMMIT SHOPPING CENTER**  
**32551 N. SCOTTSDALE RD.**  
**SCOTTSDALE, AZ**

© YESCO LLC. This drawing was created to assist you in visualizing our proposal. The original ideas herein are the property of YESCO LLC. Permission to copy or reuse this drawing can only be obtained through a written agreement with YESCO LLC. See your account representative or contact your nearest YESCO LLC office.

ACCOUNT EXECUTIVE  
**Kelly Chipman**  
 SALES APPROVAL

ORIGINAL DESIGNER  
**Richard Baldwin**  
 ORIGINAL DATE  
**08/20/15**

SCALE  
**AS NOTED**

REV. DATE BY  
 05/17/15 MK

DESIGN APPROVAL

TRACKING NUMBER  
**6095384-R8 PER**  
 24 X 36  
 SHEET  
**4 OF 4**

MADE PERMIT READY