




Archaeological Resources

Airport Vicinity Development Checklist

Parking Study

Trip Generation Comparison

Parking Master Plan

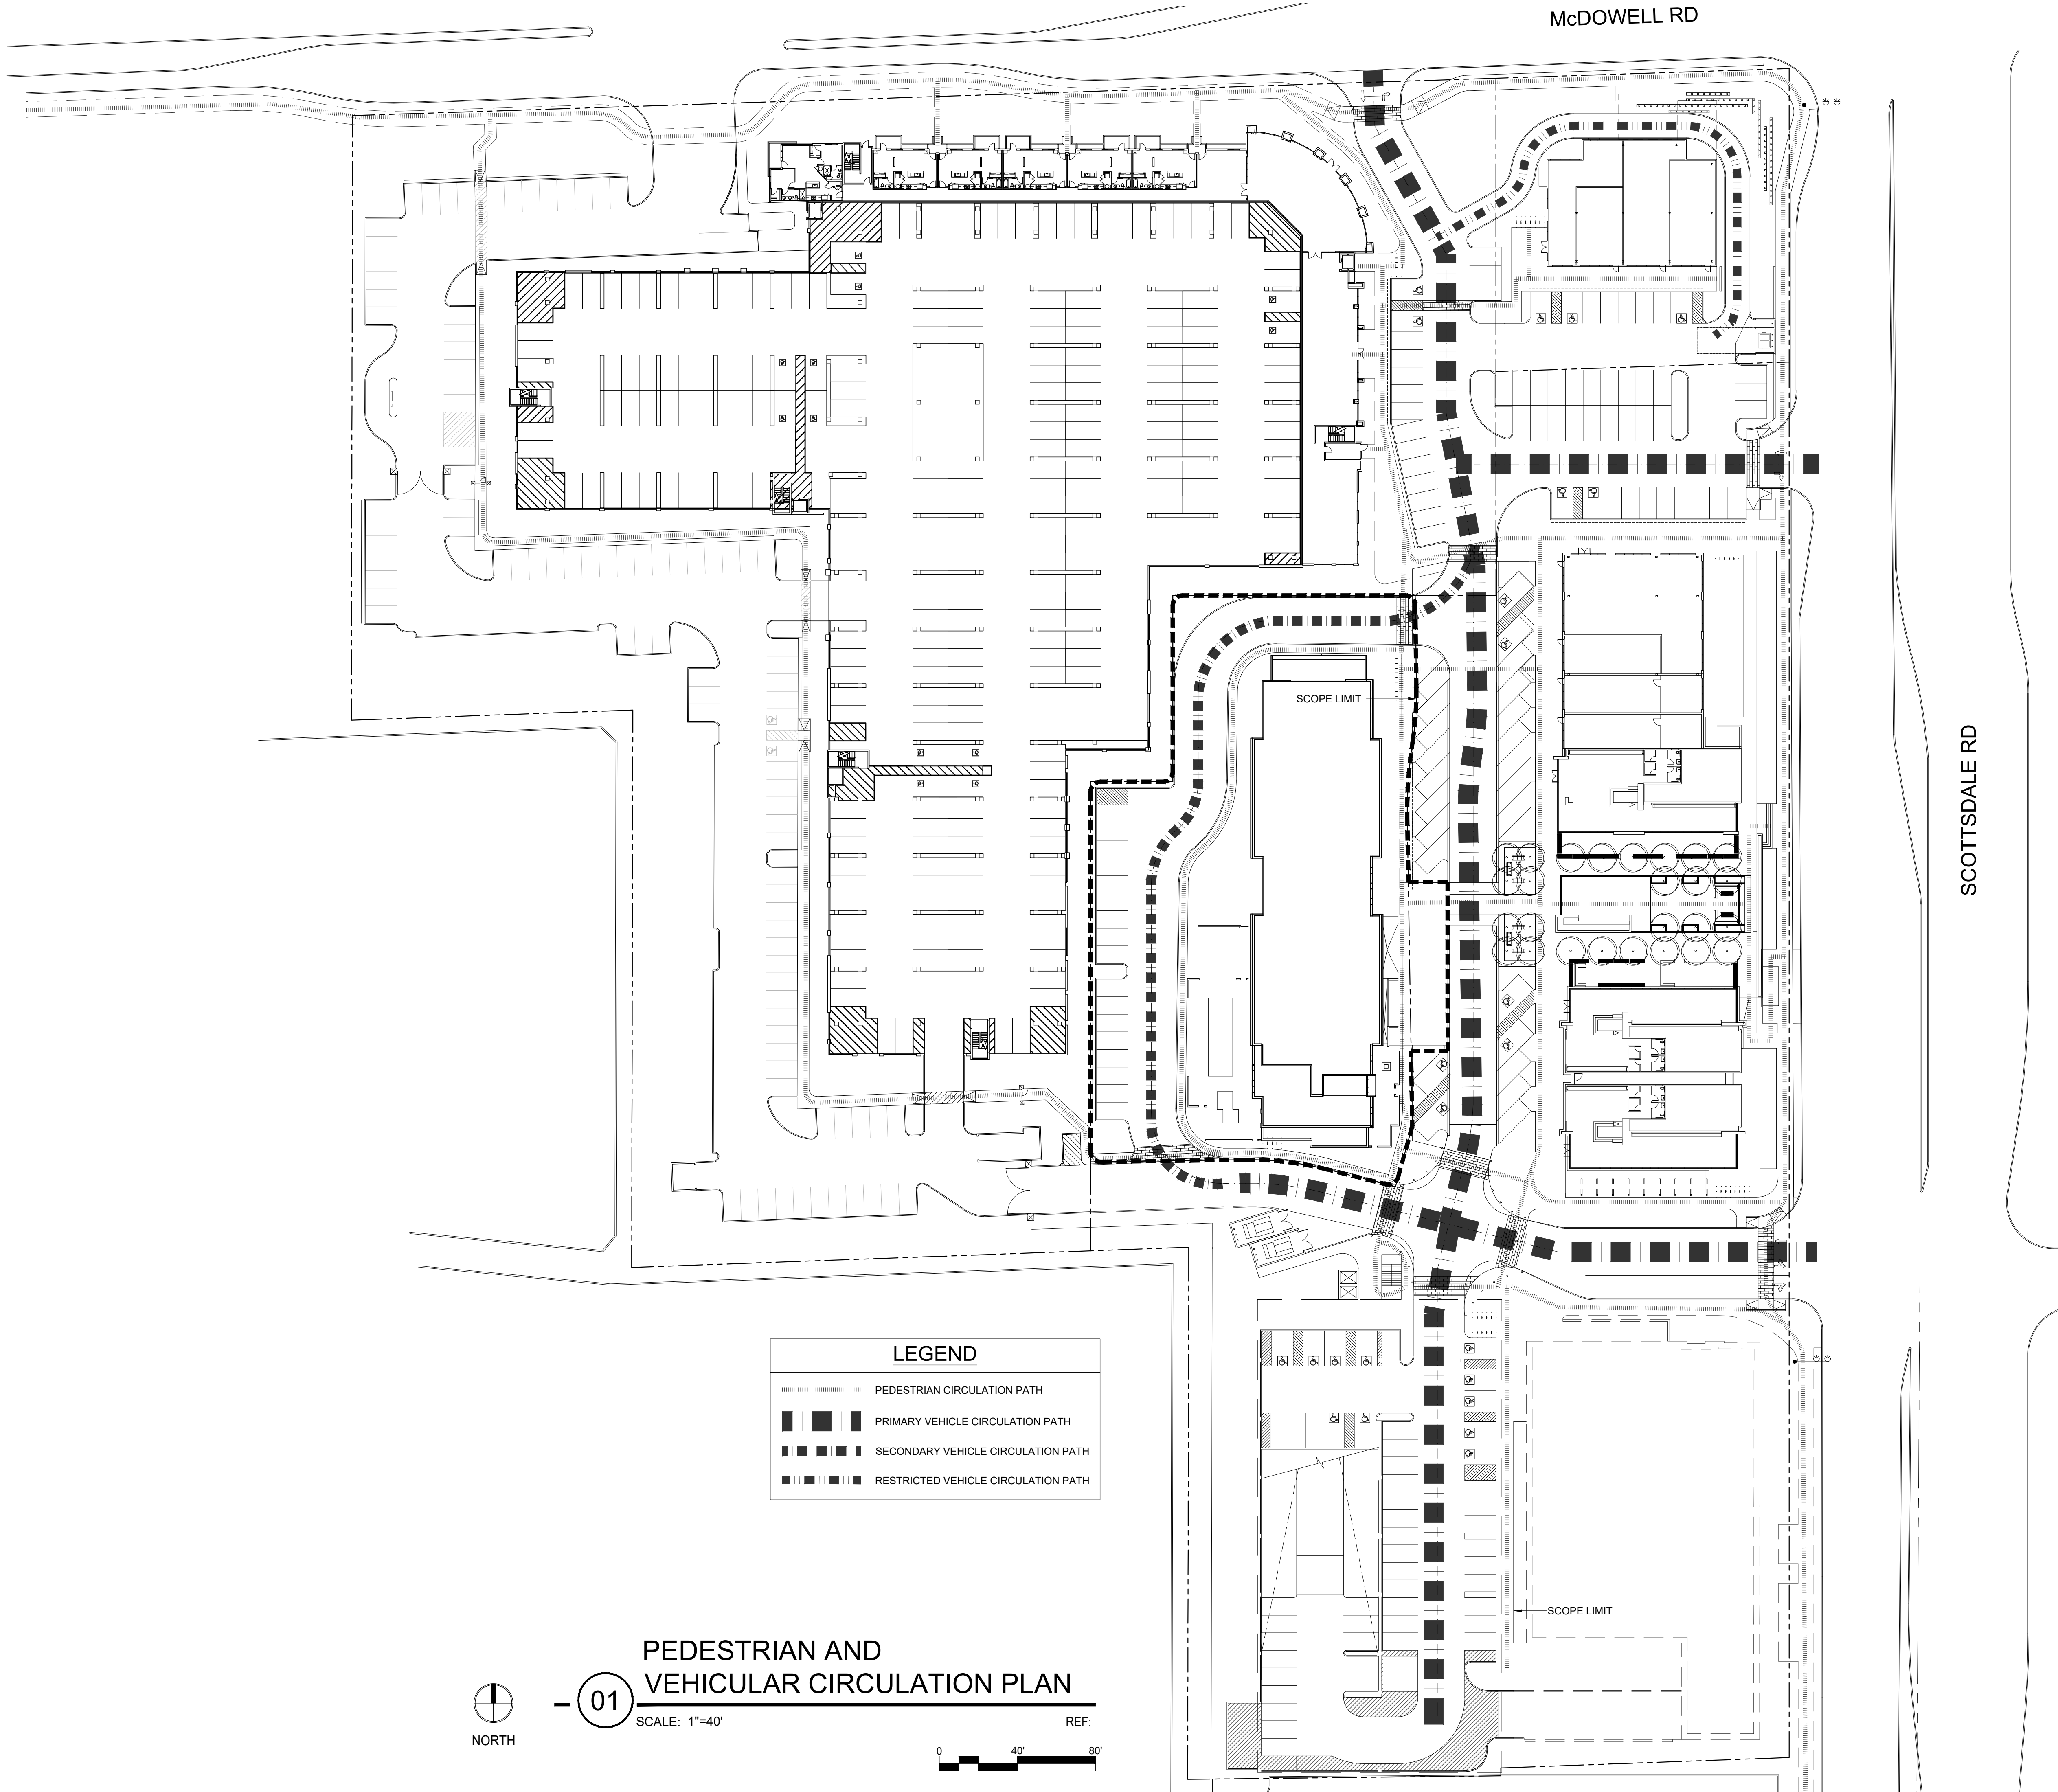

McDOWELL RD

SCOTTSDALE RD

APPROVED
STIPULATION SET
RETAIN FOR RECORDS
9/5/19 DATE KP
APPROVED BY

LEGEND

PEDESTRIAN CIRCULATION PATH

PRIMARY VEHICLE CIRCULATION PATH

SECONDARY VEHICLE CIRCULATION PATH

RESTRICTED VEHICLE CIRCULATION PATH



01

PEDESTRIAN AND
VEHICULAR CIRCULATION PLAN

SCALE: 1"=40'

REF:



NELSEN
PARTNERS
ARCHITECTS & PLANNERS

Nelsen Partners, Inc.
Austin | Scottsdale
15210 North Scottsdale Road
Suite #300
Scottsdale, Arizona 85254
t 480.949.6800
nelsonpartners.com



SPRINGHILL SUITES
PAPAGO PLAZA
7047 E McDOWELL RD
SCOTTSDALE, AZ 85257

DRB #

ZONING # 6-ZN-2018

PRE-APP # 485-PA-14

OWNER
PEG Development
180 N University Ave
Ste. 200
Provo, UT 84601
801 655 1998
Attn: Tyler Mahoney

ARCHITECT
Nelsen Partners
15210 N. Scottsdale Road
Suite 300
Scottsdale, AZ 85254
480 949 6800

Date
APRIL 18, 2019

Drawings and written material appearing
herein constitute original and unpublished
work of the architect and may not be
duplicated, used, or disclosed without written
consent of the architect.

© 2018 NELSEN PARTNERS, INC.

Project No.
318196

A-035
PEDESTRIAN AND
VEHICULAR CIRCULATION