

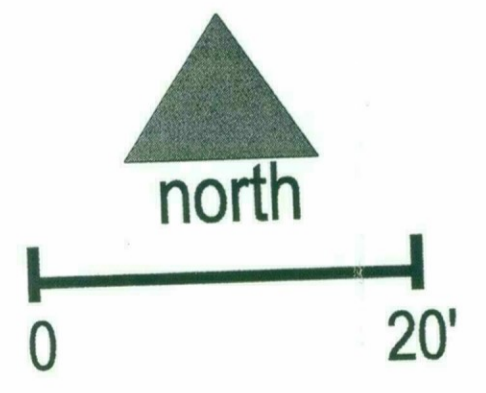
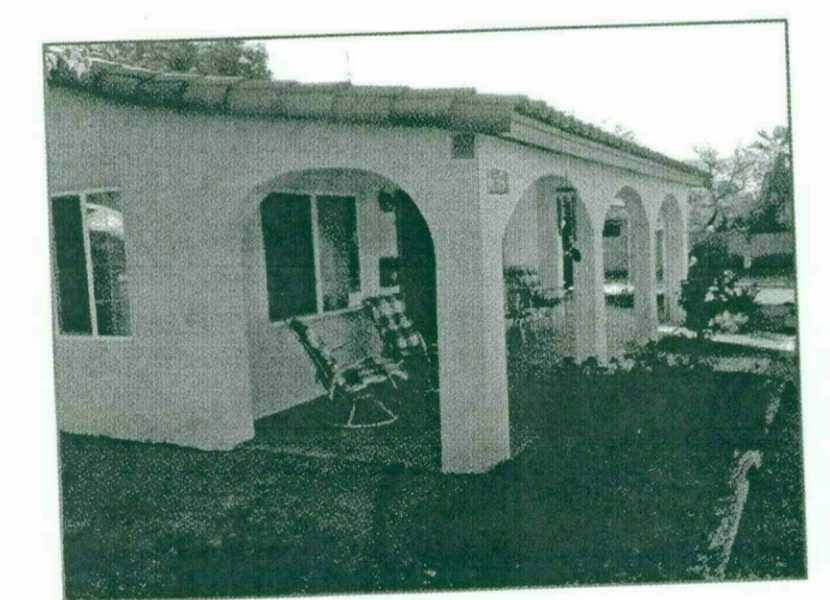
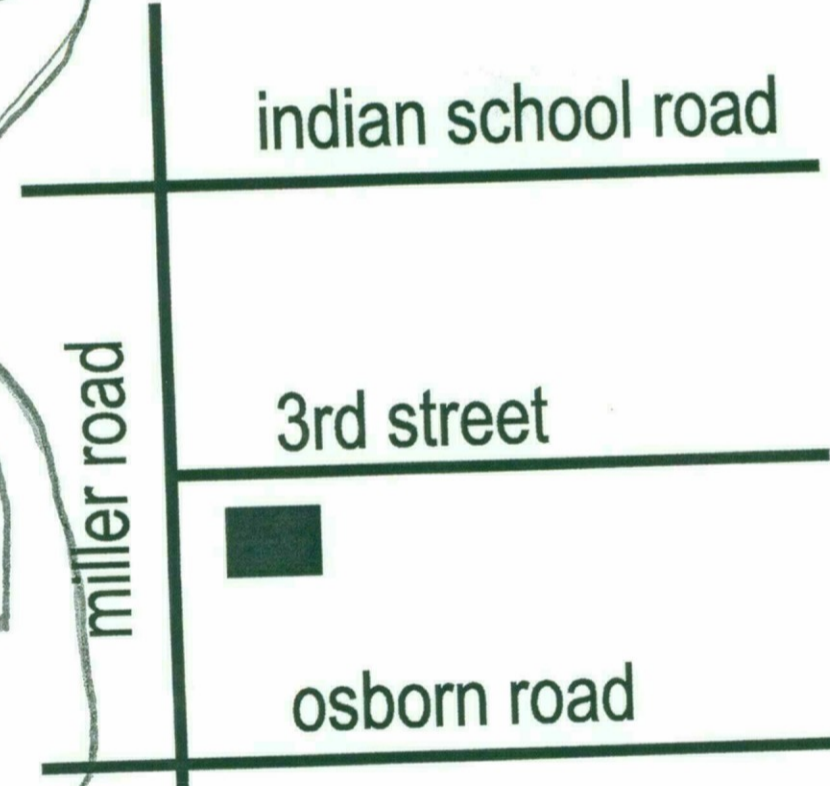
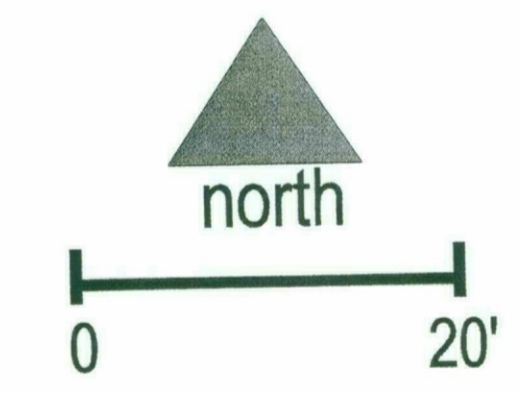
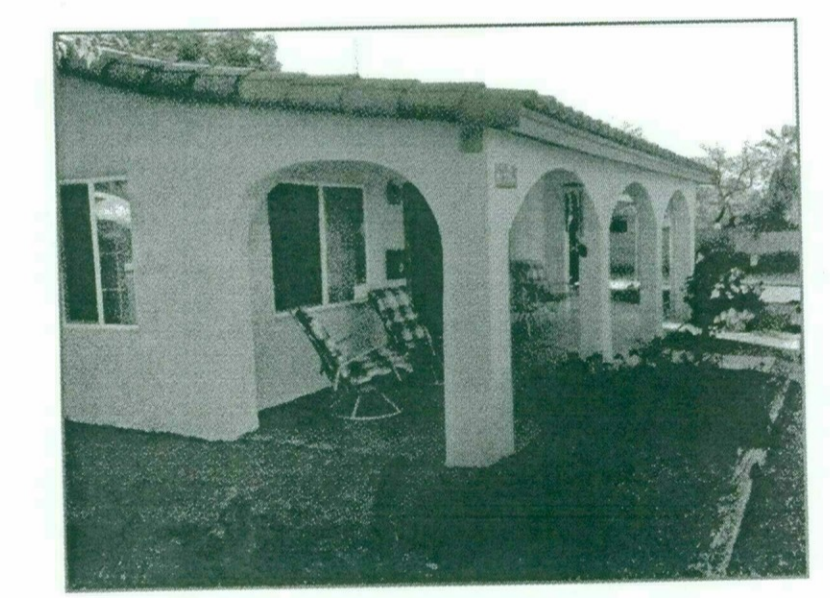


Matteo Moric Residence
Variance Requests
 3615 North Miller Road
 Scottsdale, AZ 85251

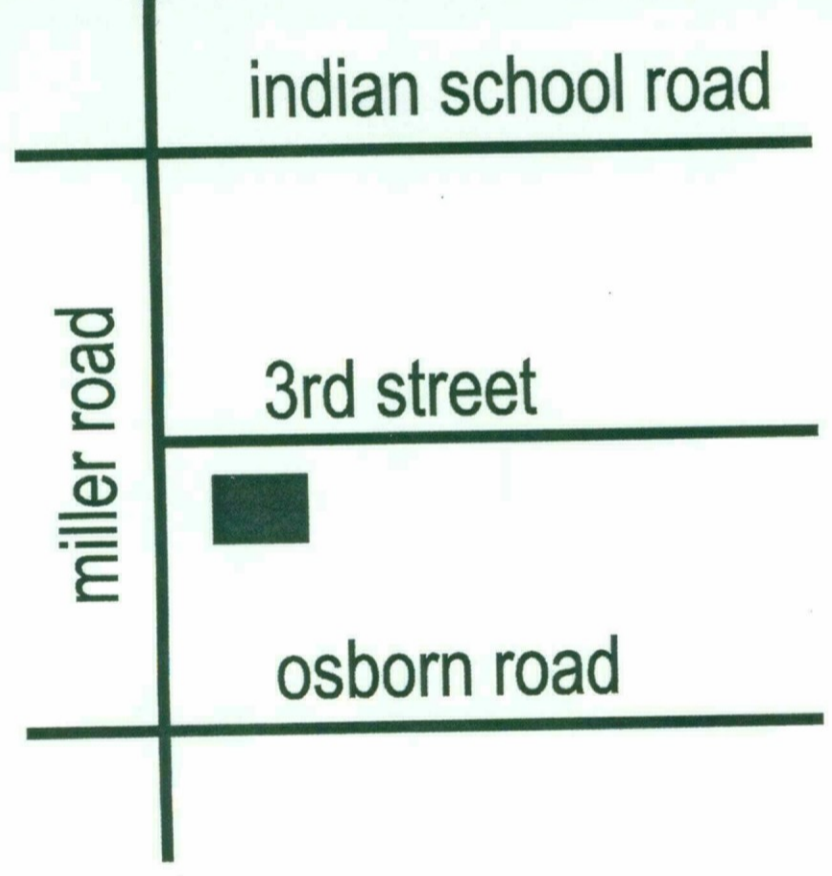

Proposed Building Envelope Exhibit

Matteo Moric Residence
Variance Requests
3615 North Miller Road
Scottsdale, AZ 85251

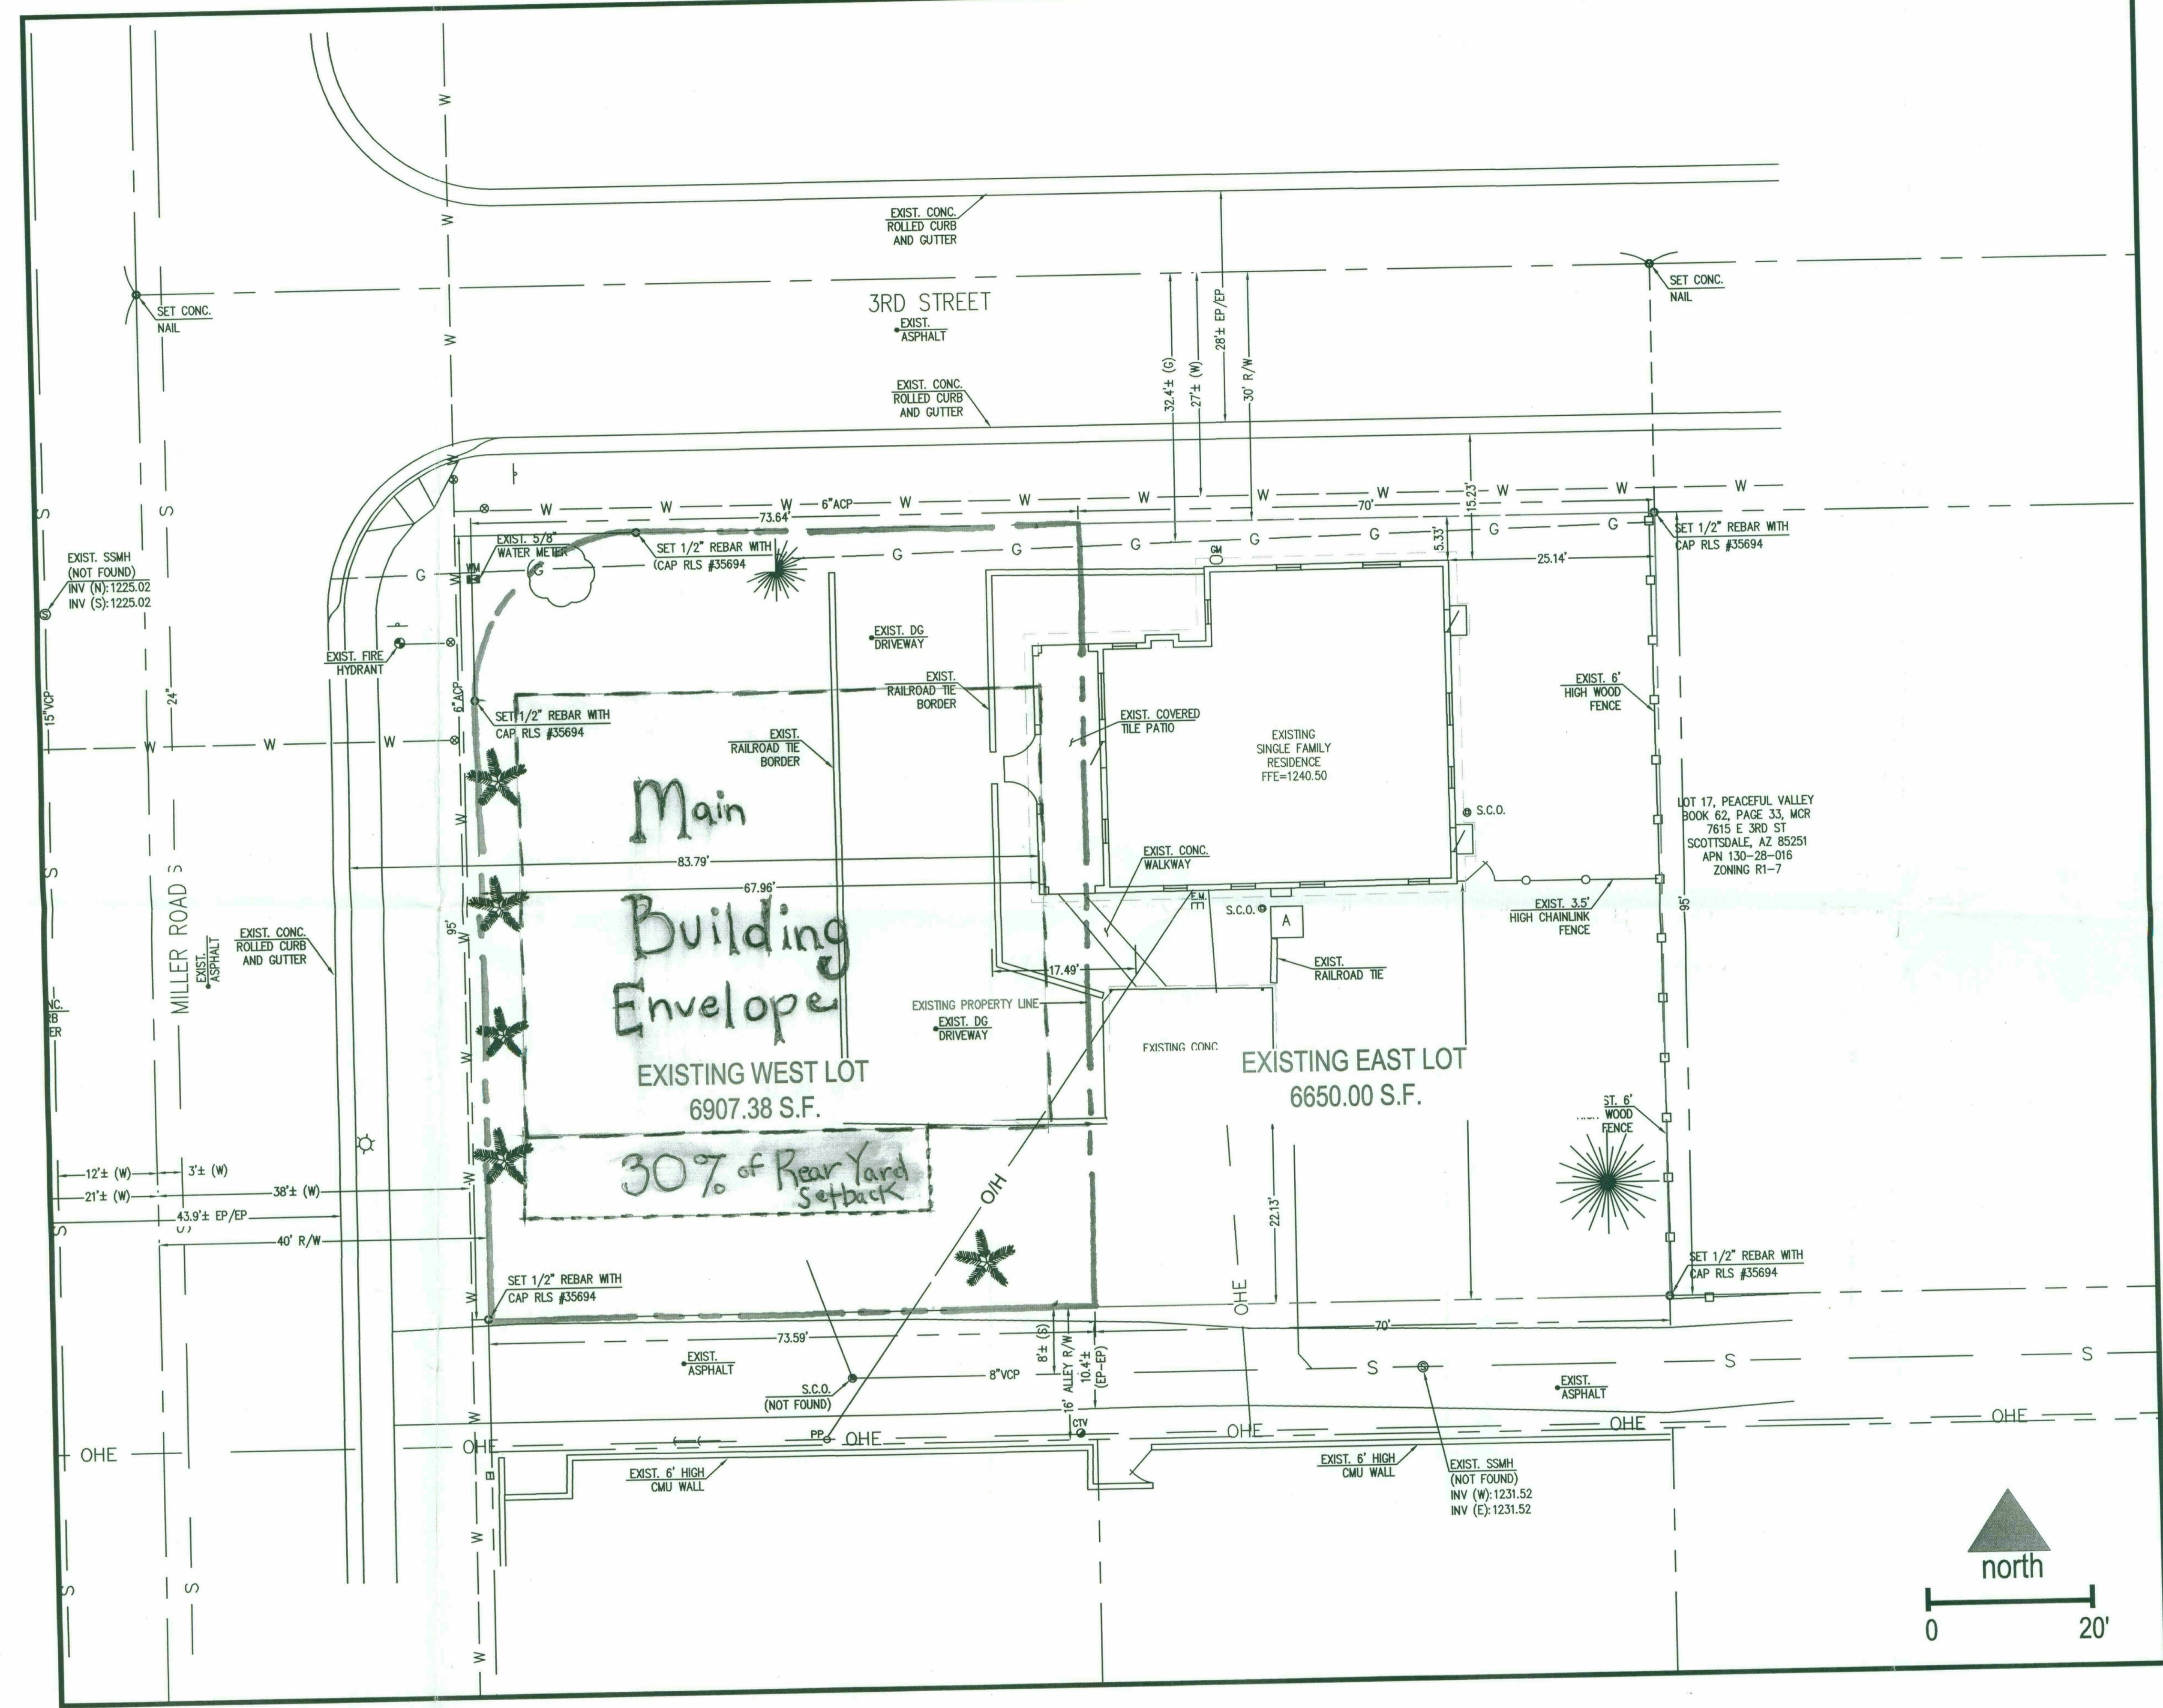

Existing Building Envelope Exhibit