




1 1A 1B



2

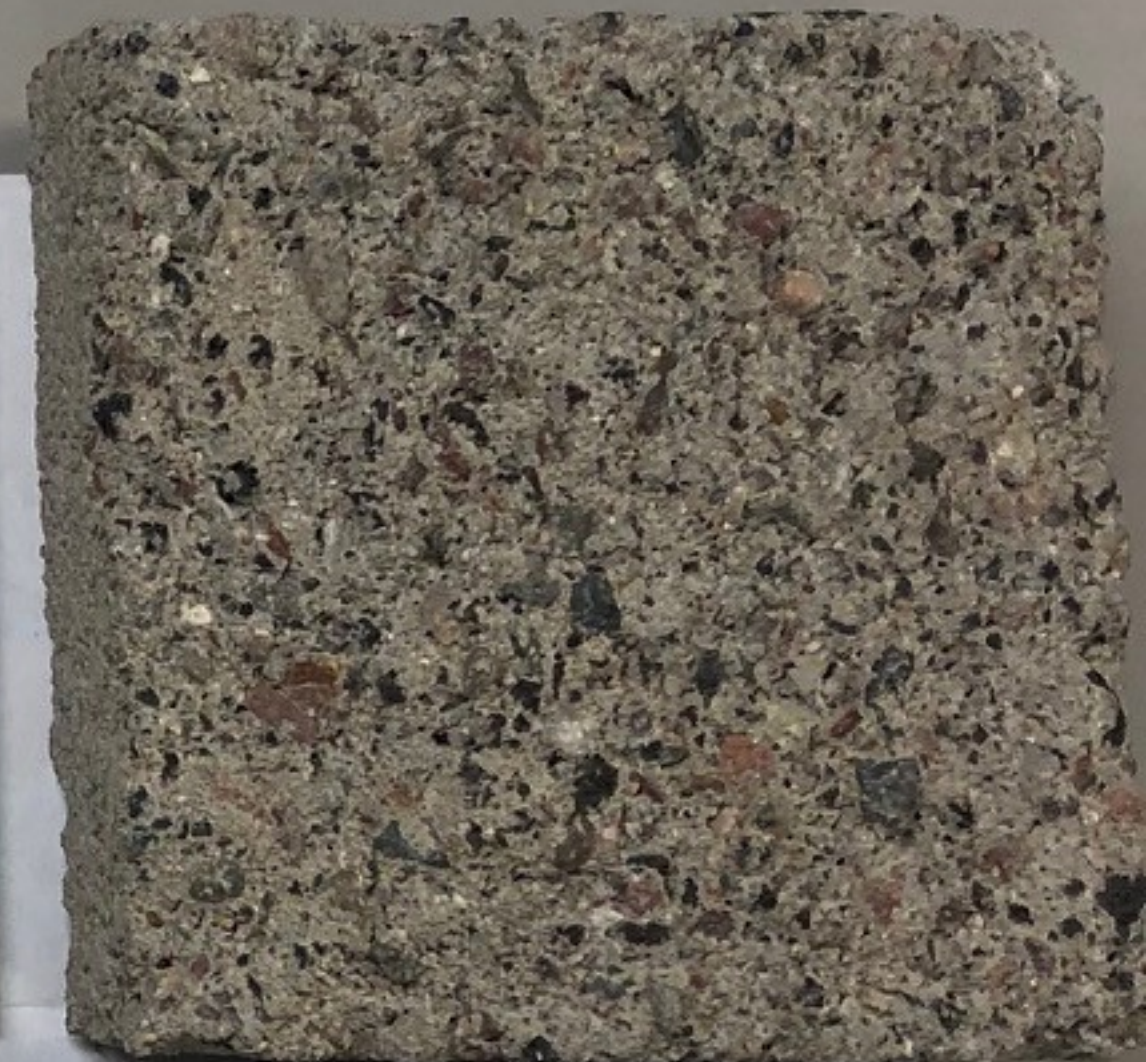

3

Keynotes

1. Steel (For Trellis, Columns, Gate, Bike Hooks and Details)
- 1A. Steel Painted in Valspar VR107A
- 1B. Steel Painted in Valspar VR012B
2. Stucco (For Building Walls) Painted in Valspar VR106E
3. Shotblast Block in Gray via Western Block (Site Walls)
4. Aluminum Window Frames in Anodized Bronze via Heritage Windows
3. Low E-Clear Glazing via Heritage Windows

The Holiday

6637 E Monterey Way, Scottsdale, AZ 85251

Nick Mancusi and Ada Rose Mancusi
6125 E Indian School Rd
Scottsdale, AZ 85251

Mancusi
Design LLC



4


Vintage Frame
VR107A

Bonjour
VR012B

Transparent
VR106E



5

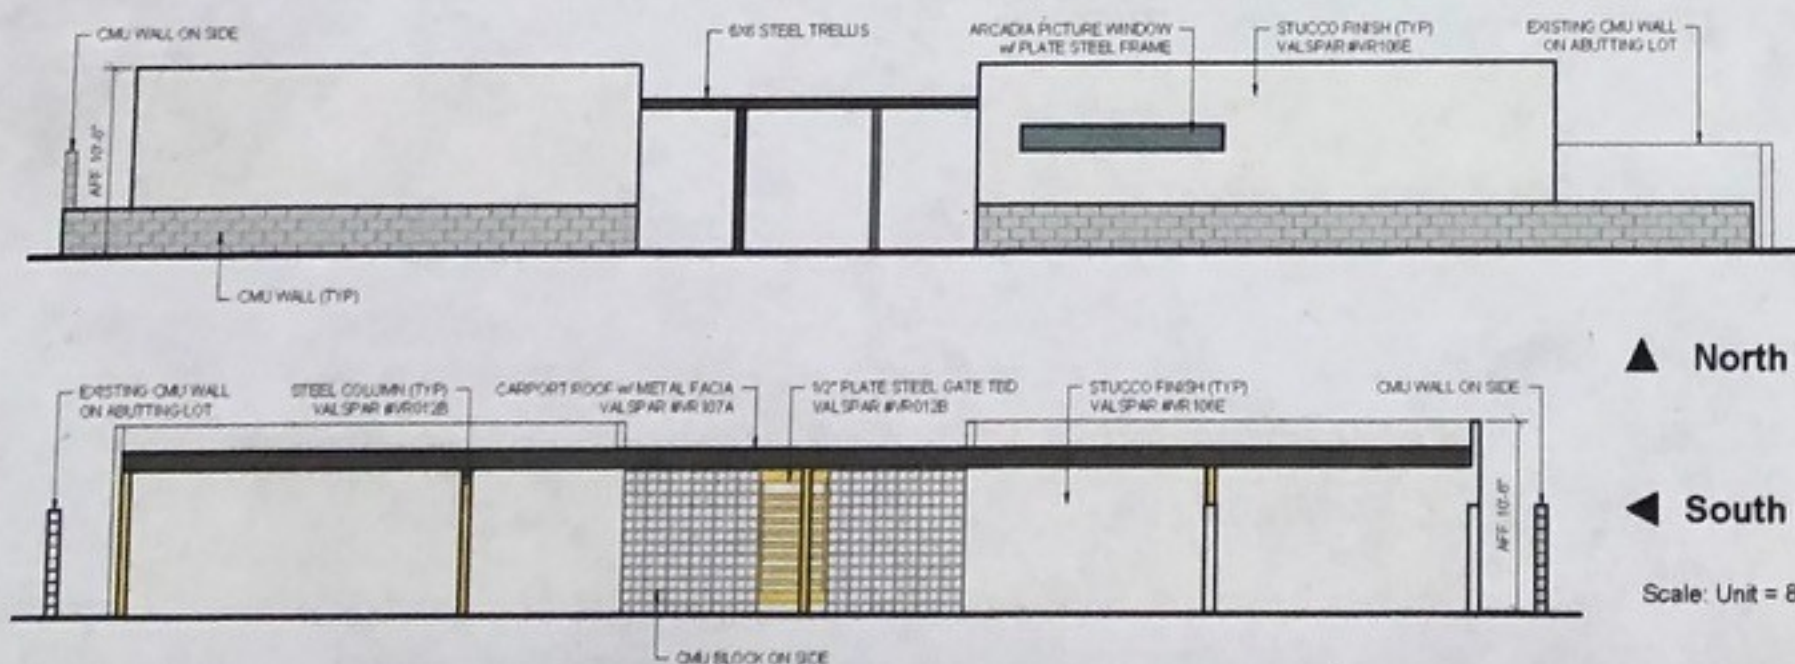

▲ North Elevation

◀ South Elevation

Scale: Unit = 8'

Paint Swatches

35-DR-2015
7/27/2015