



Simulations

Photos


All Graphics (no plans)

Color Boards

Color Drawdowns

Exterior Building Color

Material Samples

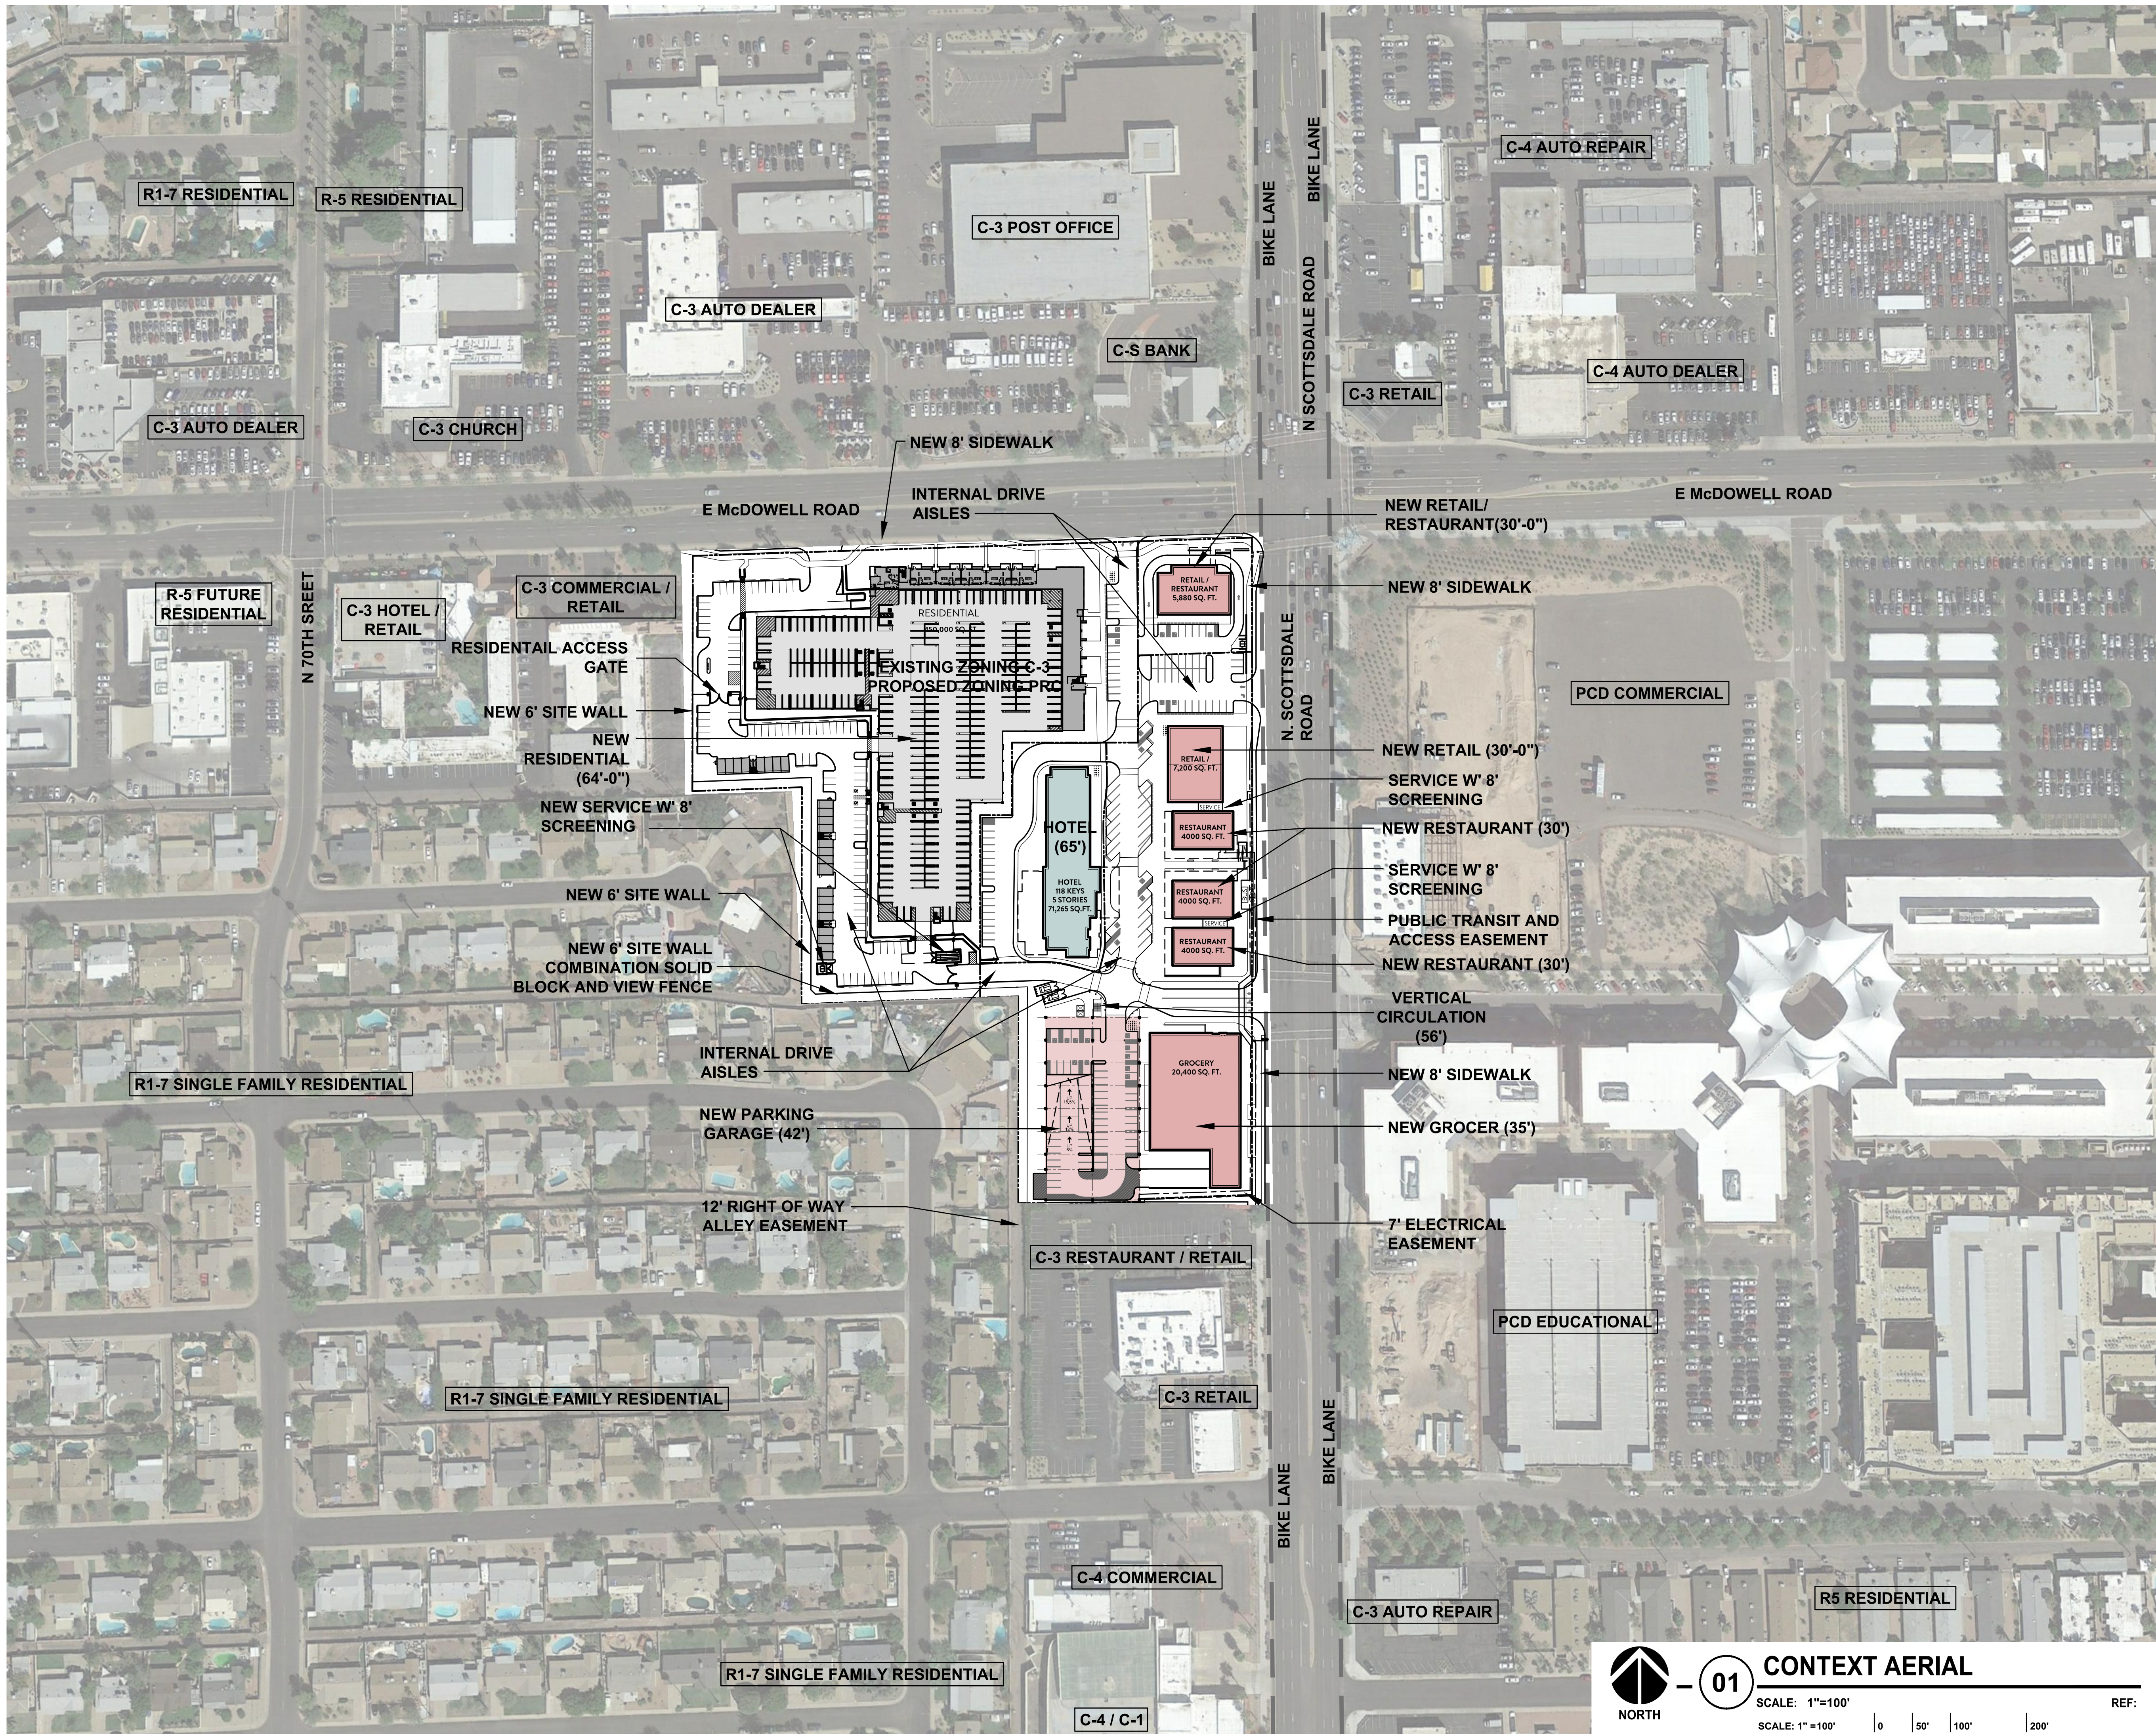

SCOTTSDALE RD
AND McDOWELL REZONING
7047 E McDOWELL RD
SCOTTSDALE, AZ 85257

Date
28 SEPTEMBER 2018

Drawings and written material appearing
herein constitute original and unpublished
work of the architect and may not be
duplicated, used, or disclosed without written
consent of the architect.

© 2018 NELSEN PARTNERS, INC.

Project No.
317143

A101
CONTEXT AERIAL



01

CONTEXT AERIAL

SCALE: 1"=100'

SCALE: 1"=100'

0

50'

100'

200'

REF:

485-PA-14 | 6-ZN-2018