

SCOTTSDALE ENTRADA

Mcdowell Rd. & 64th St.
Scottsdale, Arizona

CLIENT **Bridge Banyan**
Qualified Opportunity
Zone Business I, LLC.

2411 3rd St, Unit E
Santa Monica, CA 90405



TODD & ASSOCIATES, INC.
Critical Thinking • Creative Design

Architecture Planning
Landscape Architecture
4019 North 44th Street
Phoenix, AZ 85018
602-952-8280p 602-952-8995f
www.toddassoc.com
Copyright 2019 Todd & Associates, Inc.


DATA 12.20.19
Proj Mgr. Op
Dwn By: NS

Rev.	Date	Description
1		
2		
3		
4		


DESIGN REVIEW
2nd DRB SUBMITTAL

FIRE LANE EXHIBIT


A6.1

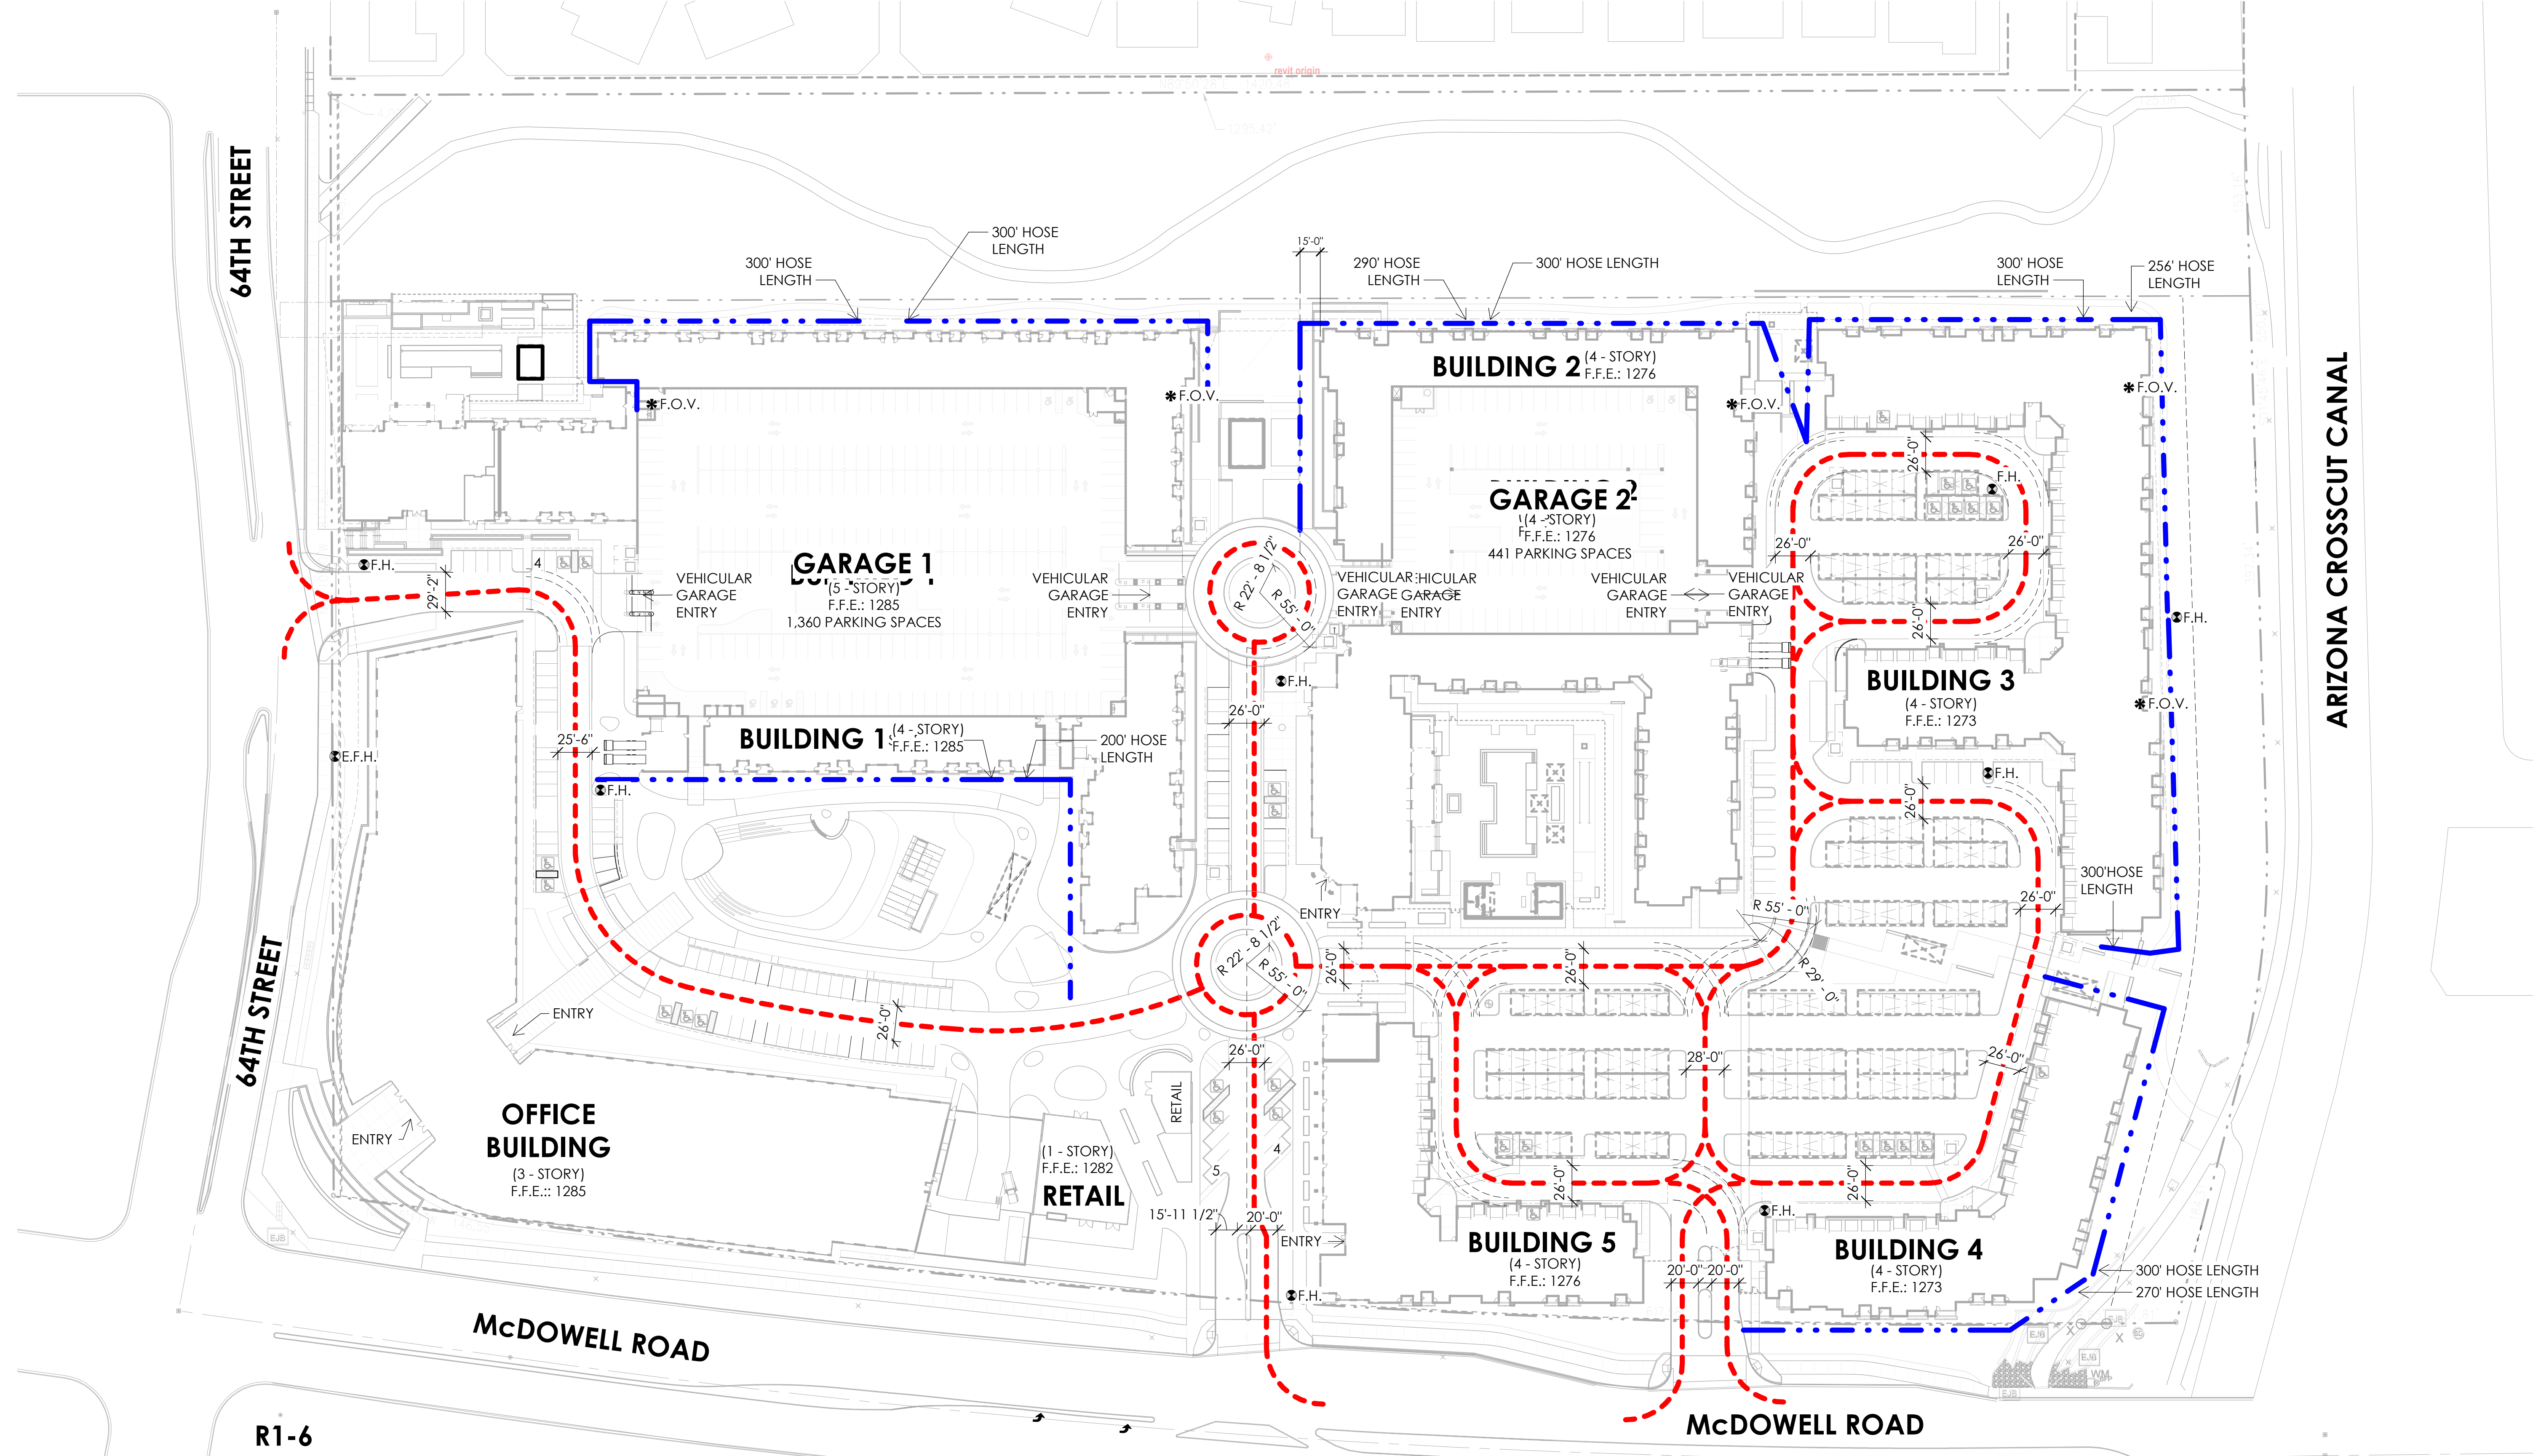

DRB FIRE LANE EXHIBIT
1" = 60'-0"

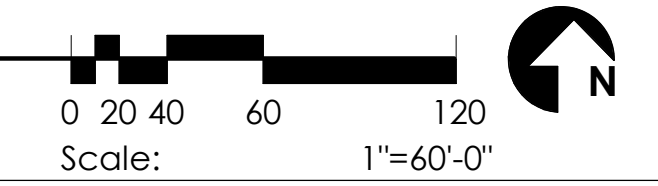

SYMBOLS

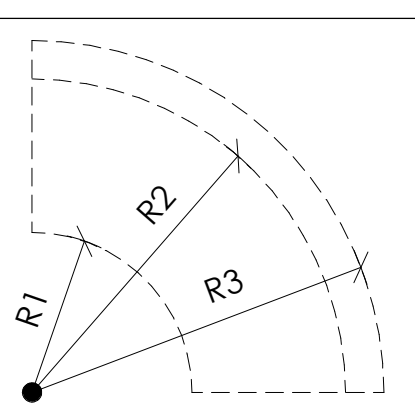

CITY OF SCOTTSDALE FIRE TRUCK RADIUS DETAIL
R1 = MIN. 25'-0" INSIDE RADIUS AT COMMERCIAL USES.
R2 = MIN. 49'-0" OUTSIDE RADIUS AT COMMERCIAL USES.
R3 = ADD 6'-0" TO RADIUS FOR AERIAL BUCKET CLEAR.

- FIRE EQUIPMENT ACCESS ROUTE, DRIVE AISLE WIDTH OF 24' MIN.
- - - FIRE HOSE, 300' MAX

- ⊙ F.H. FIRE HYDRANT- SEE CIVIL
- ⊙ E.F.H. EXISTING FIRE HYDRANT- SEE CIVIL
- * F.O.V. FIRE OUTLET VALVE

64TH STREET

ARIZONA CROSSCUT CANAL

MCDOWELL ROAD

R1-6