



64TH STREET ELEVATION - RESIDENTIAL & OFFICE

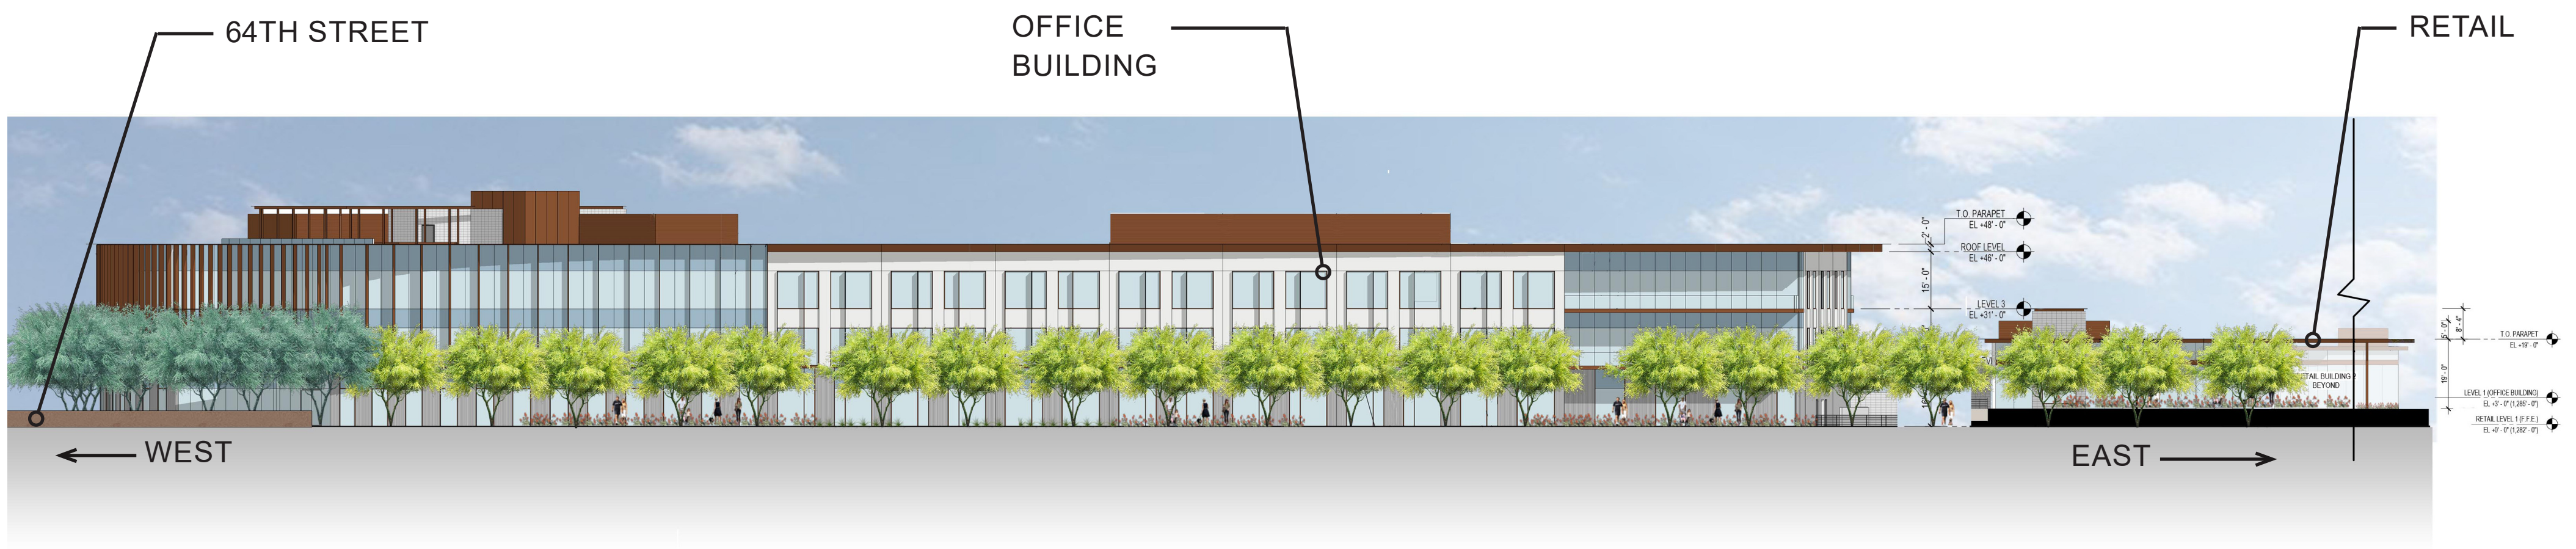

MCDOWELL ROAD ELEVATION - WEST SIDE / OFFICE & RETAIL

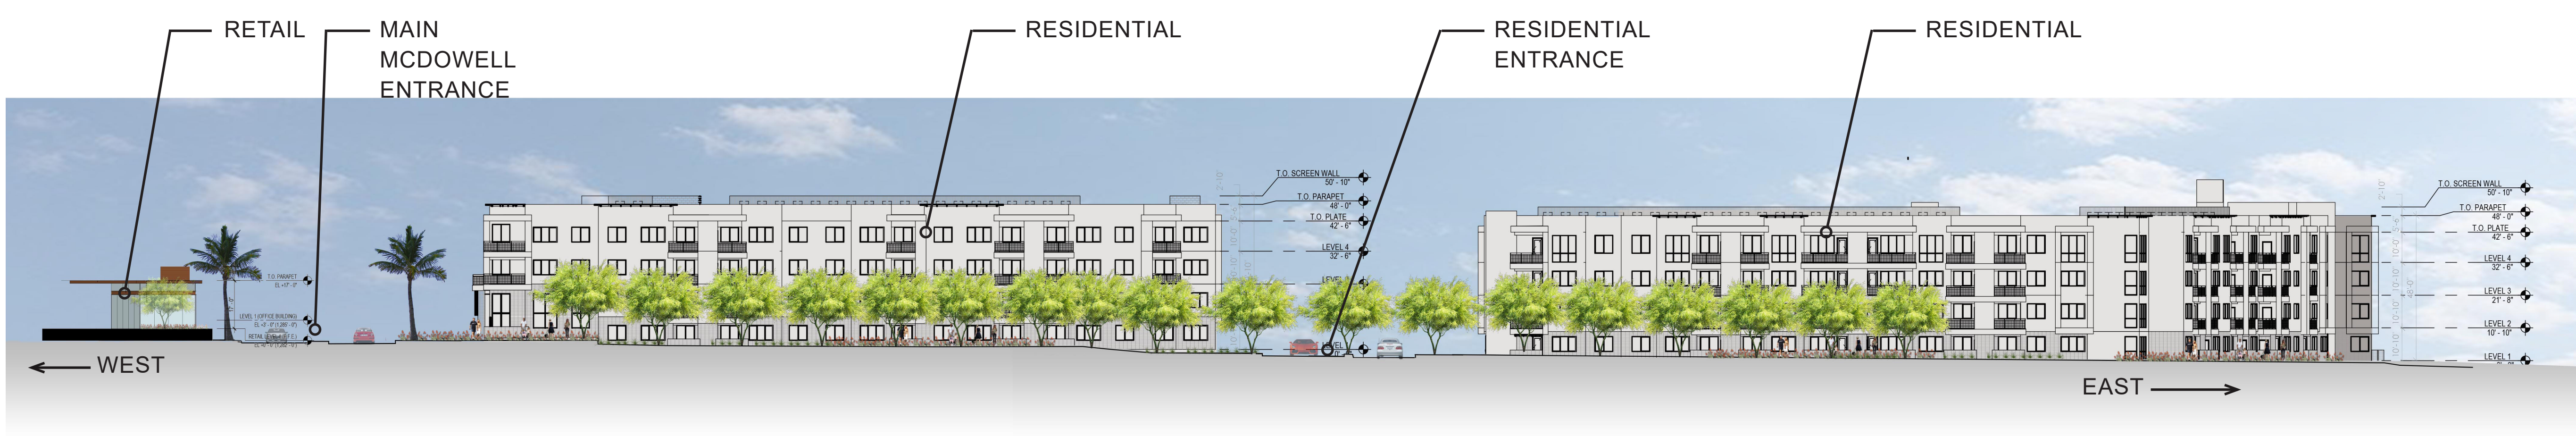

MCDOWELL ROAD ELEVATION - EAST SIDE / RETAIL & RESIDENTIAL

STREETSCAPE ELEVATIONS

