

NAOS CALCULATIONS

NET SITE AREA:	27.90 AC
TOTAL NAOS REQUIRED:	8.99 AC (32.2%)
TOTAL NAOS PROVIDED:	
NAOS ESMT. (ON-LOT)	12.70 AC
NAOS TRACT	0.79 AC
TOTAL	13.67 AC (49.0%)
 SURPLUS NAOS PROVIDED:	 4.68 AC
 DISTURBED NAOS ALLOWED	 2.99 AC (30%)
DISTURBED/REVEG. NAOS PROPOSED	1.85 AC (13.6%)


LEGEND

DRAINAGE / NAOS ESMT. (ON-LOT)

NAOS EASEMENT (ON-LOT)

NAOS TRACT

REVEGETATED NAOS

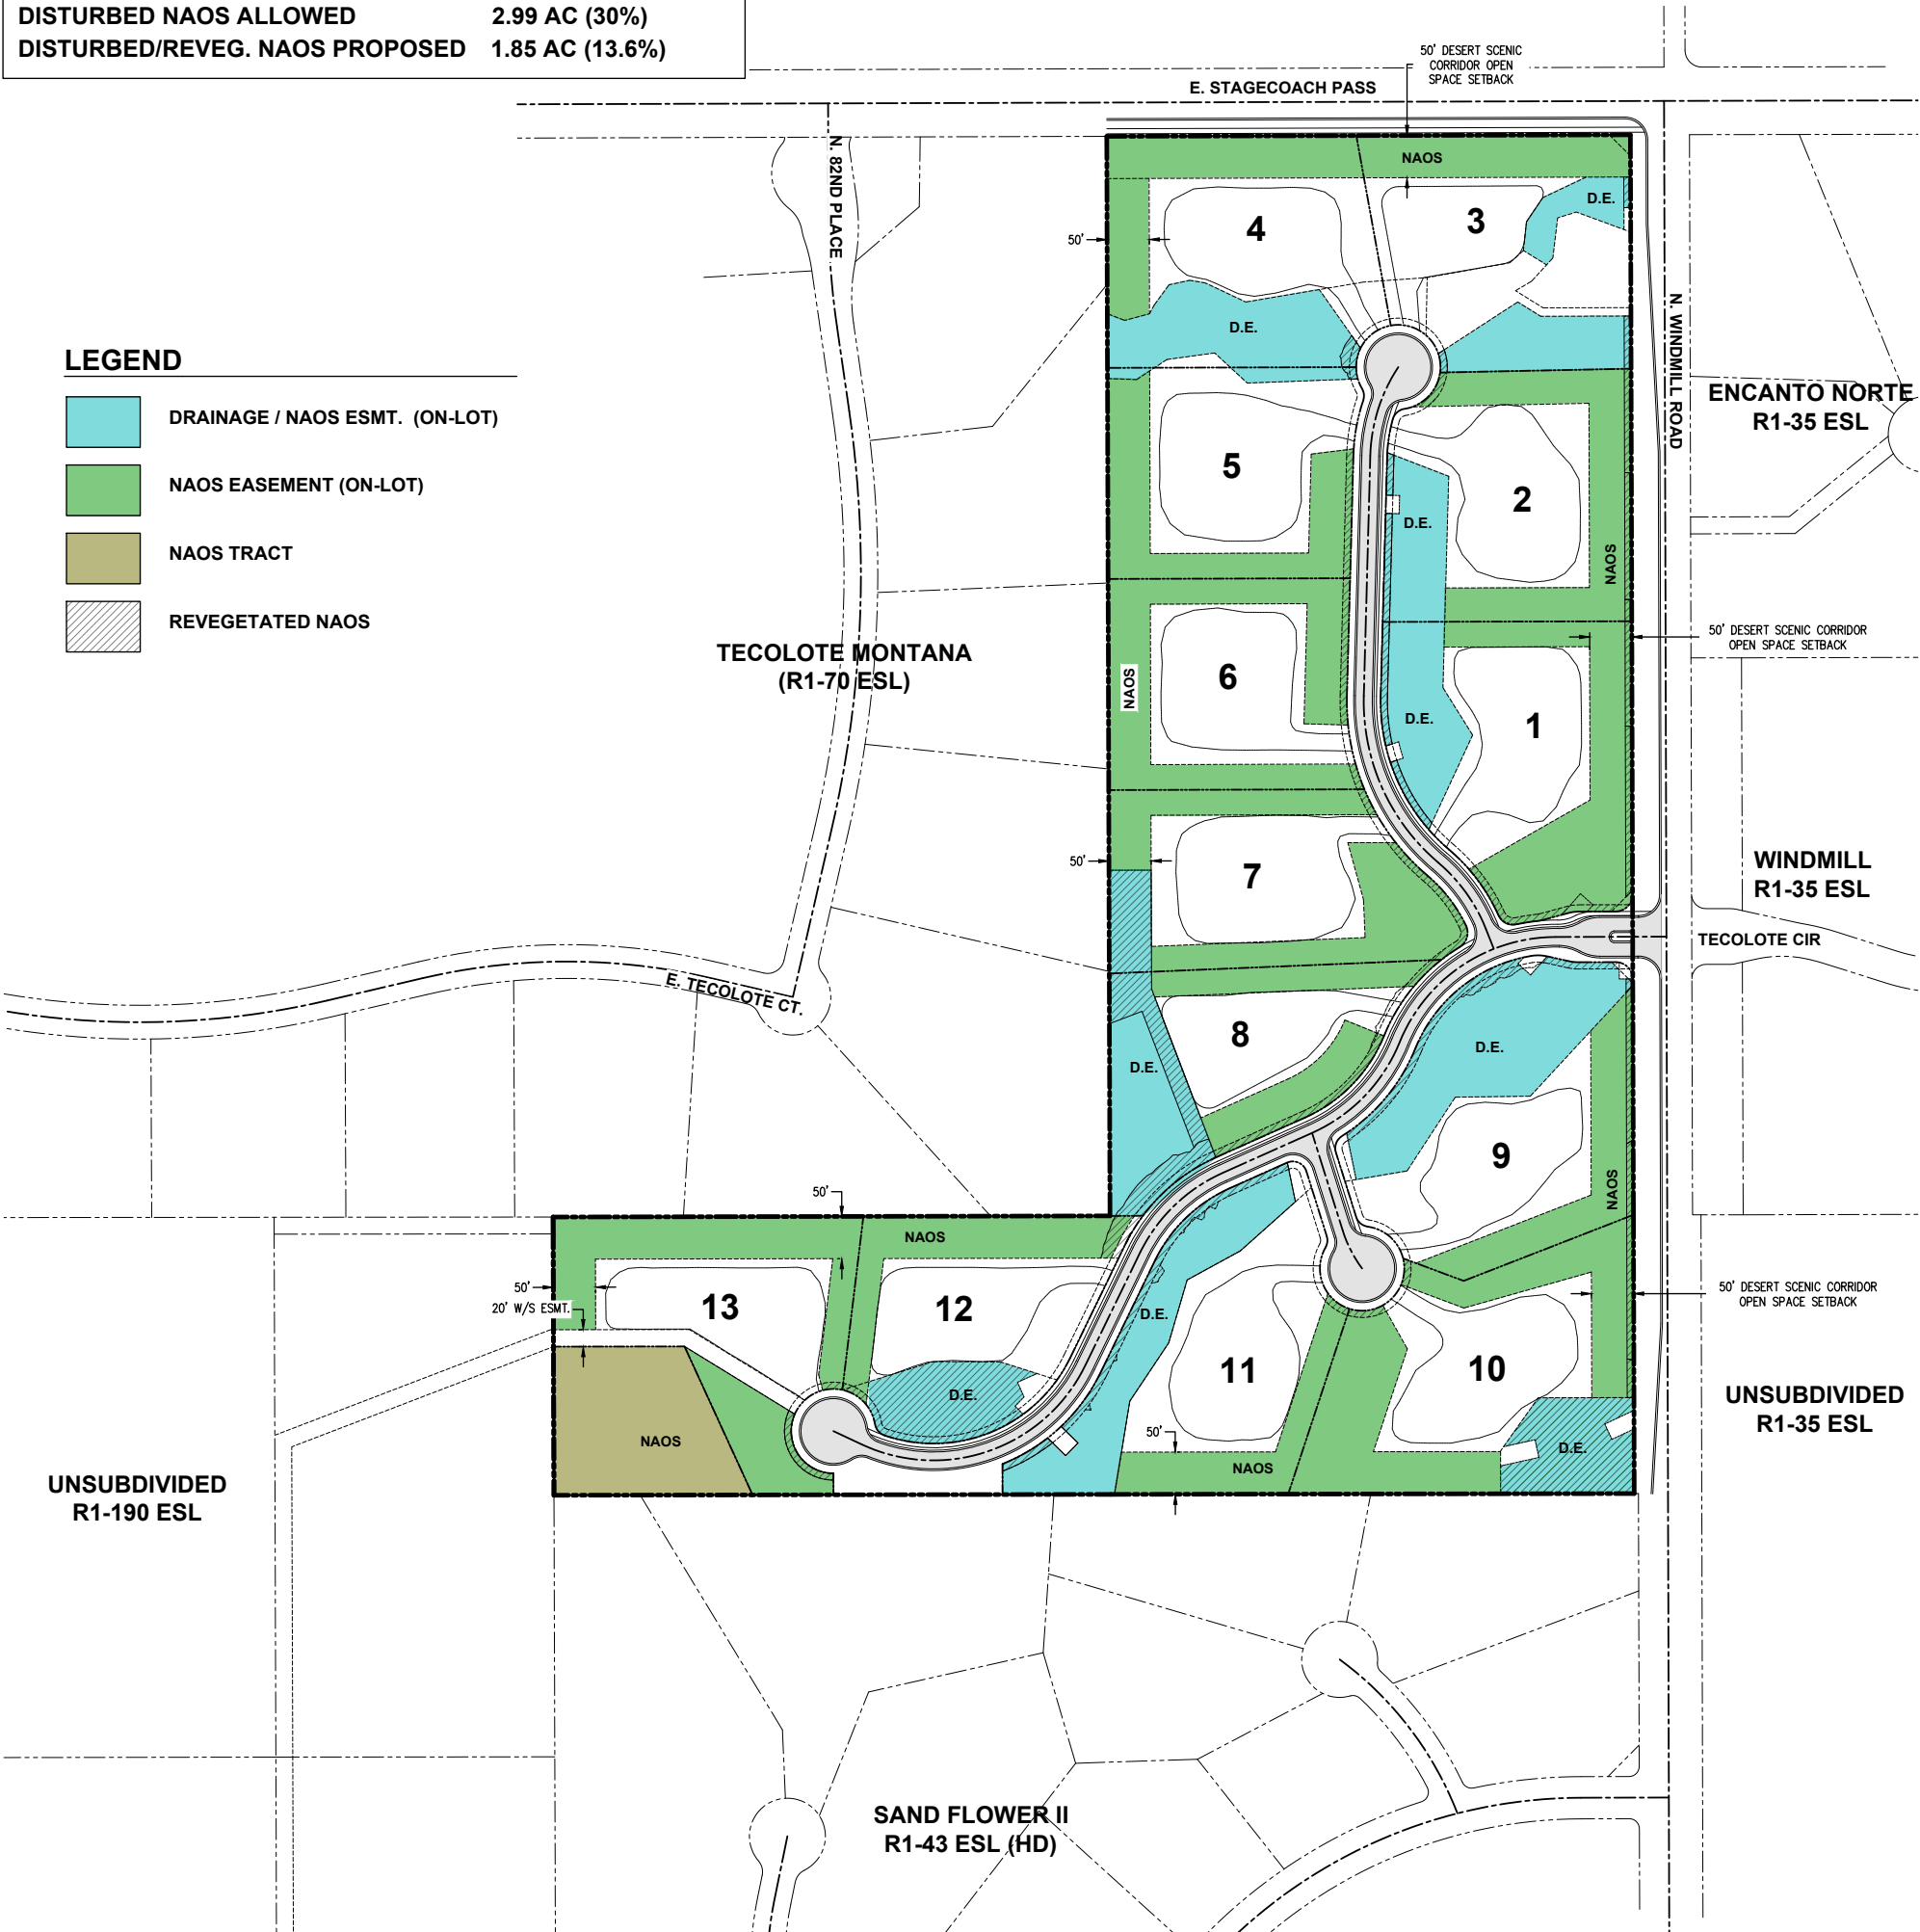

STAGECOACH & WINDMILL
NATURAL AREA OPEN SPACE PLAN

