






**THE PALMERIAE
PHASE II ZONING**
6990 N. SCOTTSDALE RD.
SCOTTSDALE, AZ

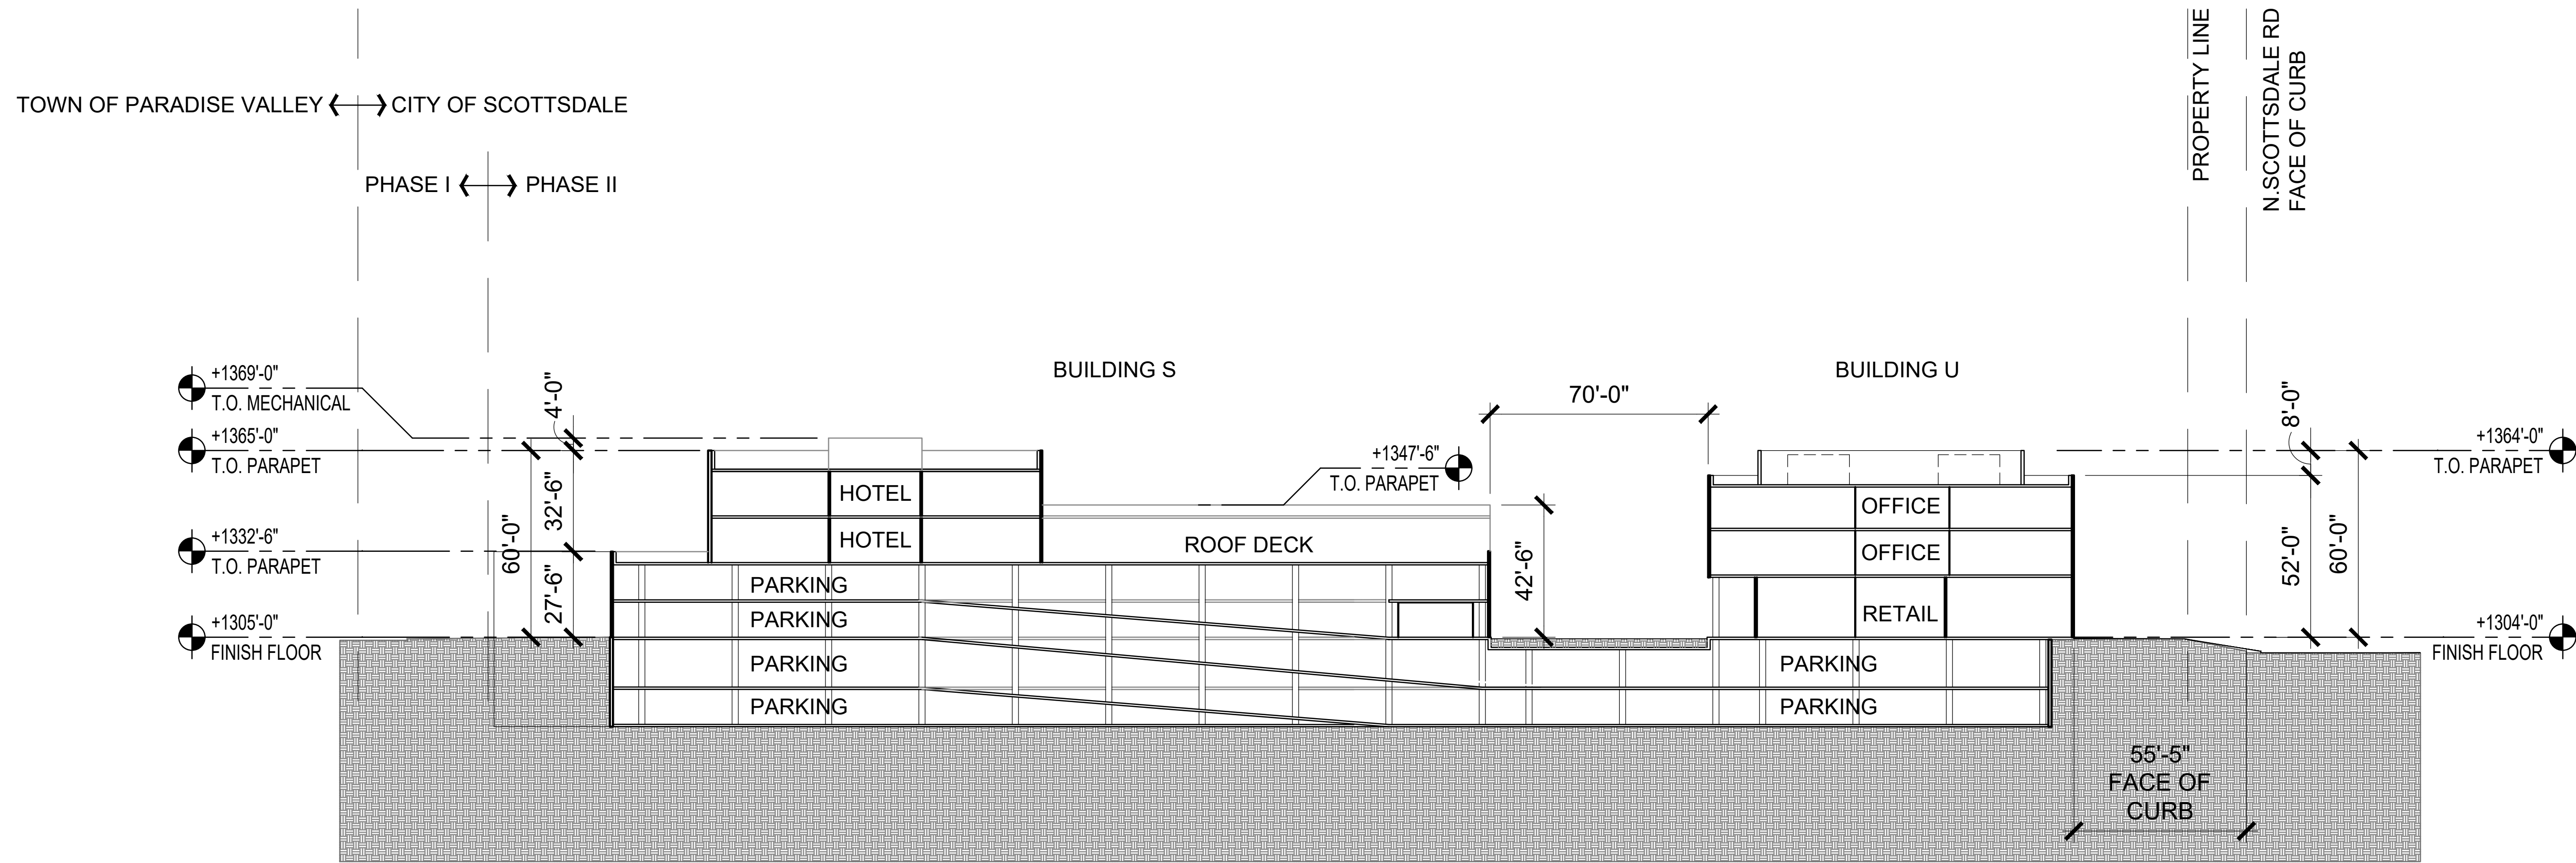

02 SITE SECTION - EAST/WEST (LOOKING NORTH)
SCALE: 1"=30' REF:

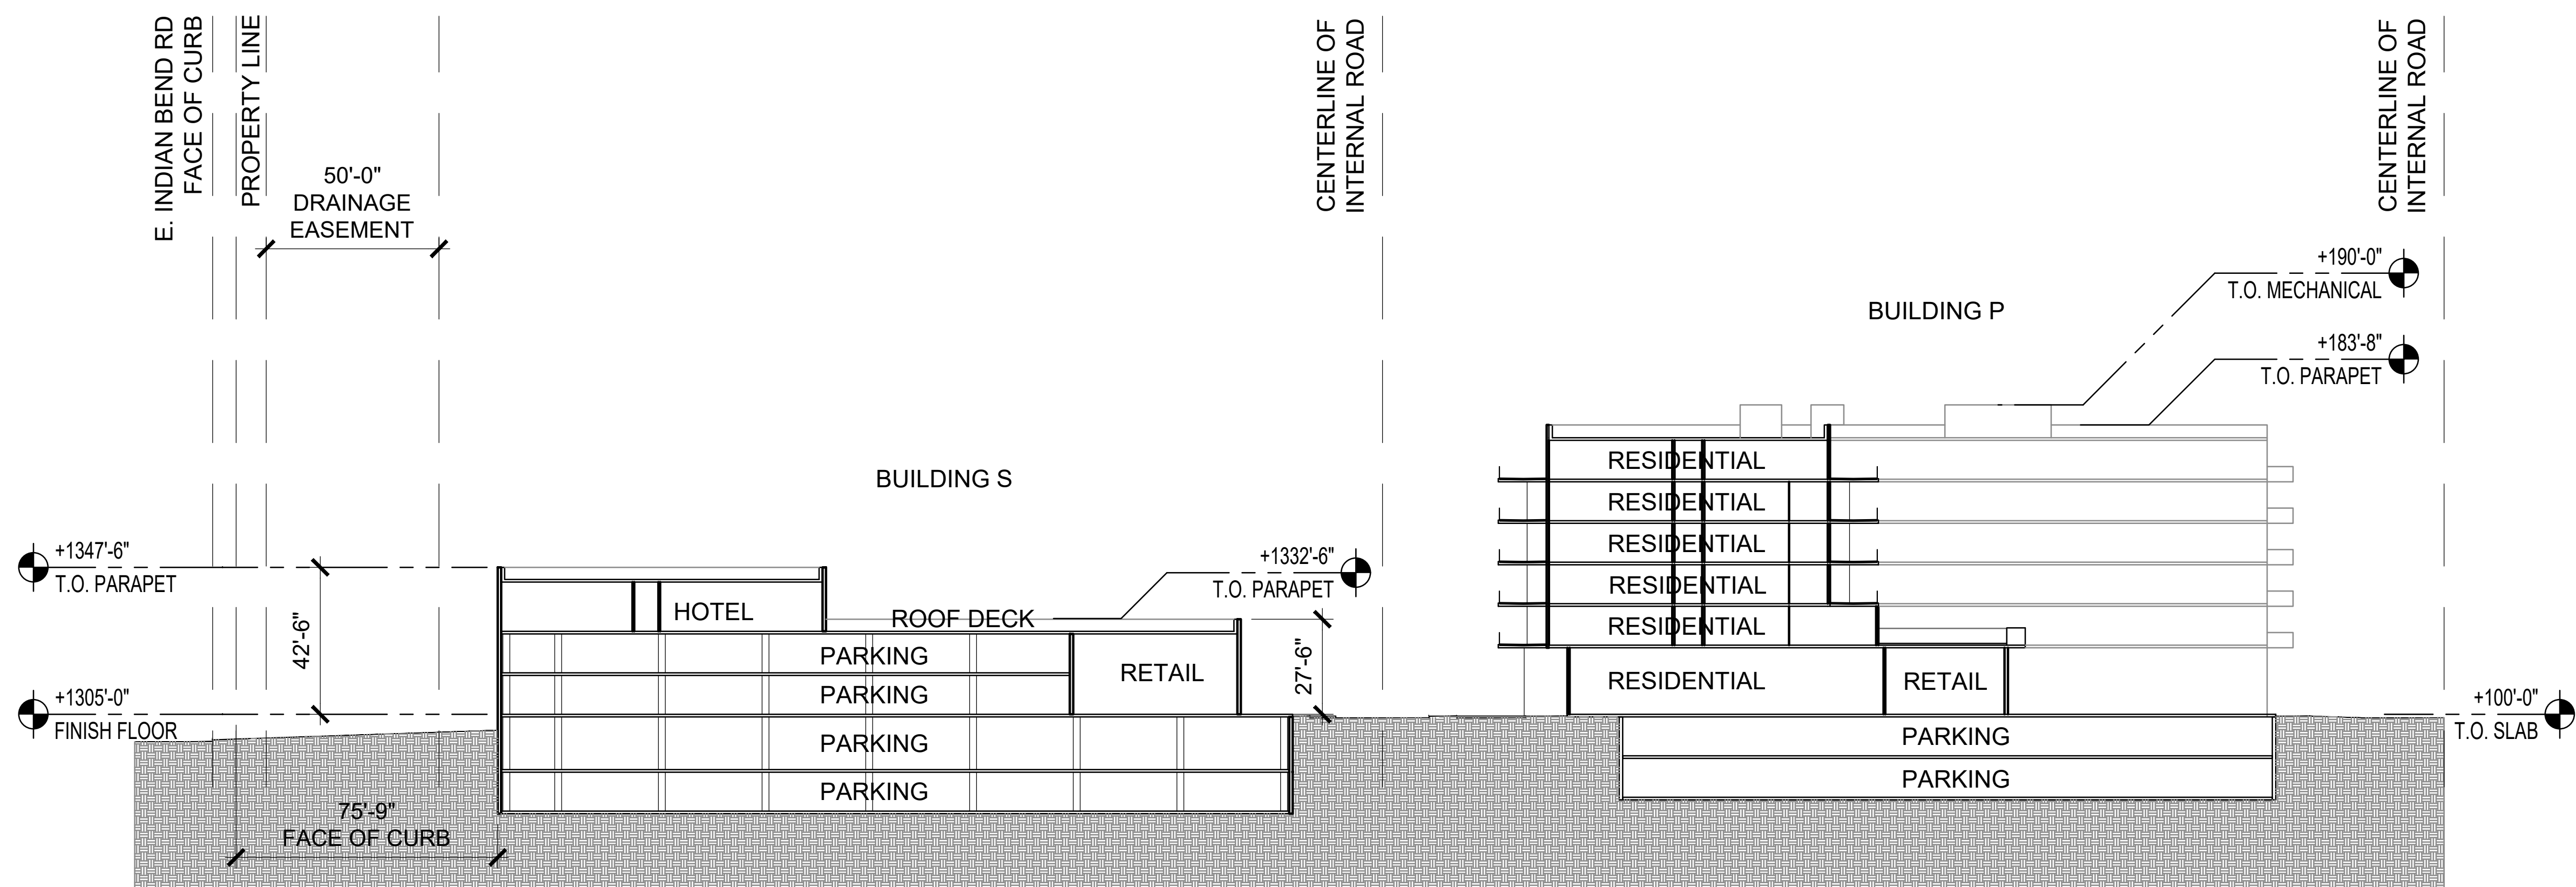

01 SITE SECTION - NORTH/SOUTH (LOOKING EAST)
SCALE: 1"=30' REF:

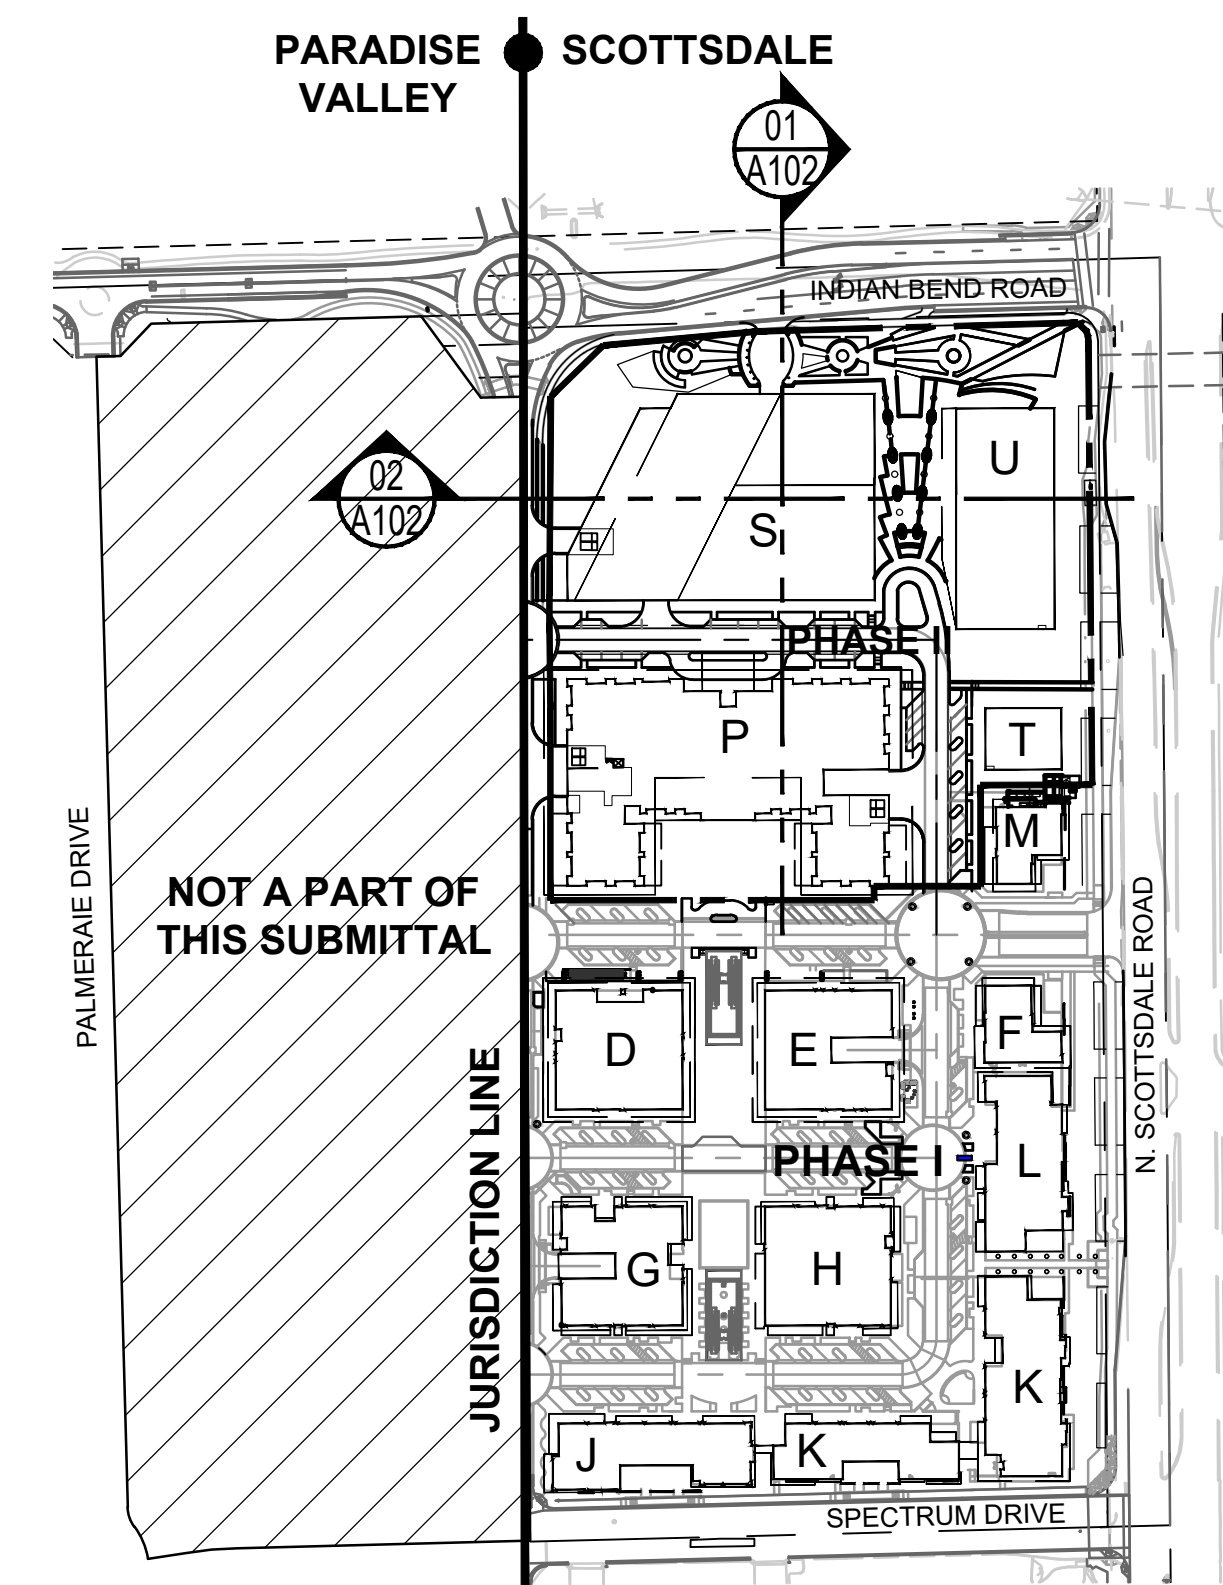

KEY PLAN
NORTH

Date
JULY 24, 2020

Drawings and written material appearing herein constitute original and unpublished work of the architect and may not be duplicated, used, or disclosed without written consent of the architect.

© 2015 NELSEN PARTNERS, INC.

Project No.
318178

A400
SECTIONS