

NOT FOR
CONSTRUCTION
OR
RECORDING



RSP

**THE SCOTTSDALE
COLLECTION**


**7301 E Indian Plaza
SCOTTSDALE, AZ**

Date
08/07/2020


Project No.
319062

A121


POSITIONS PLAN /
CROSS SECTIONS

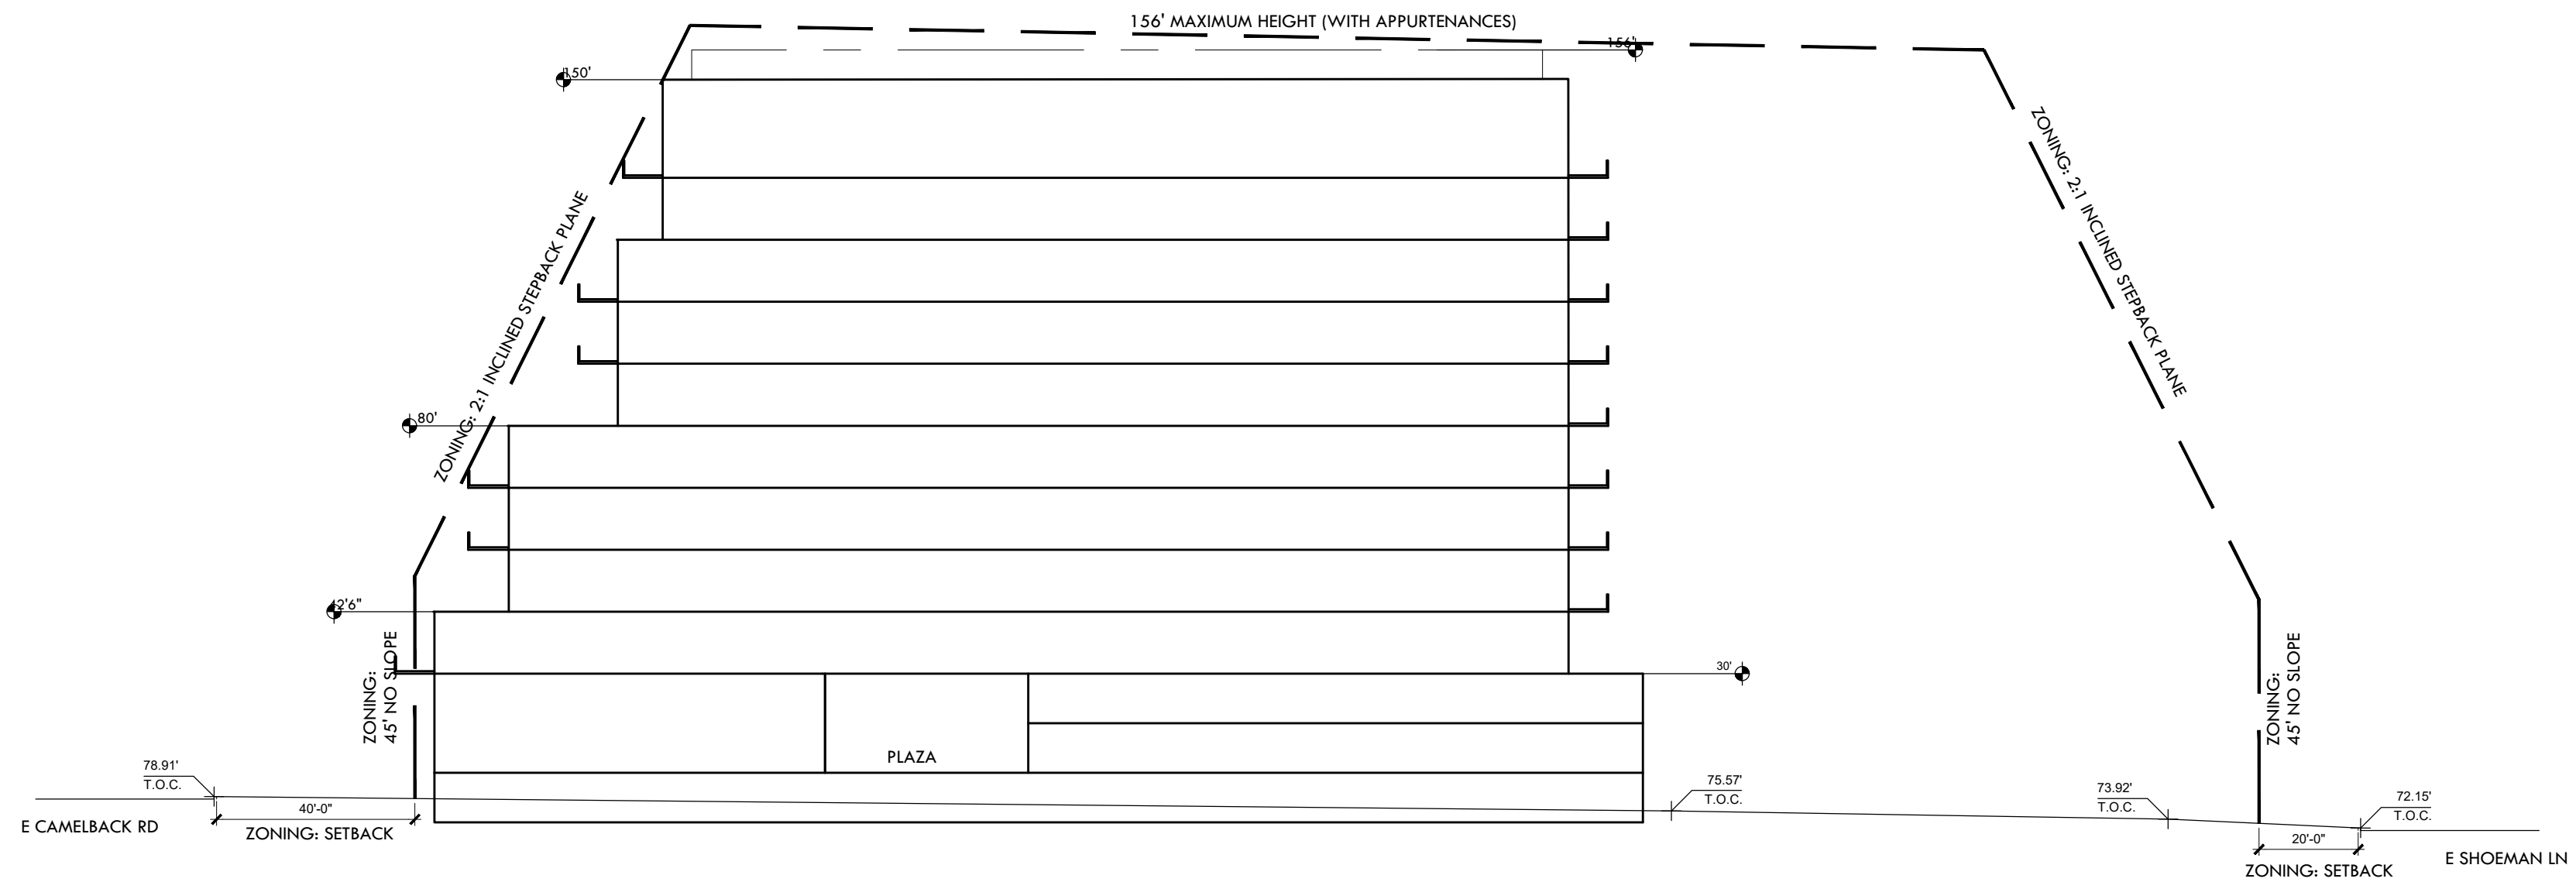


REF:

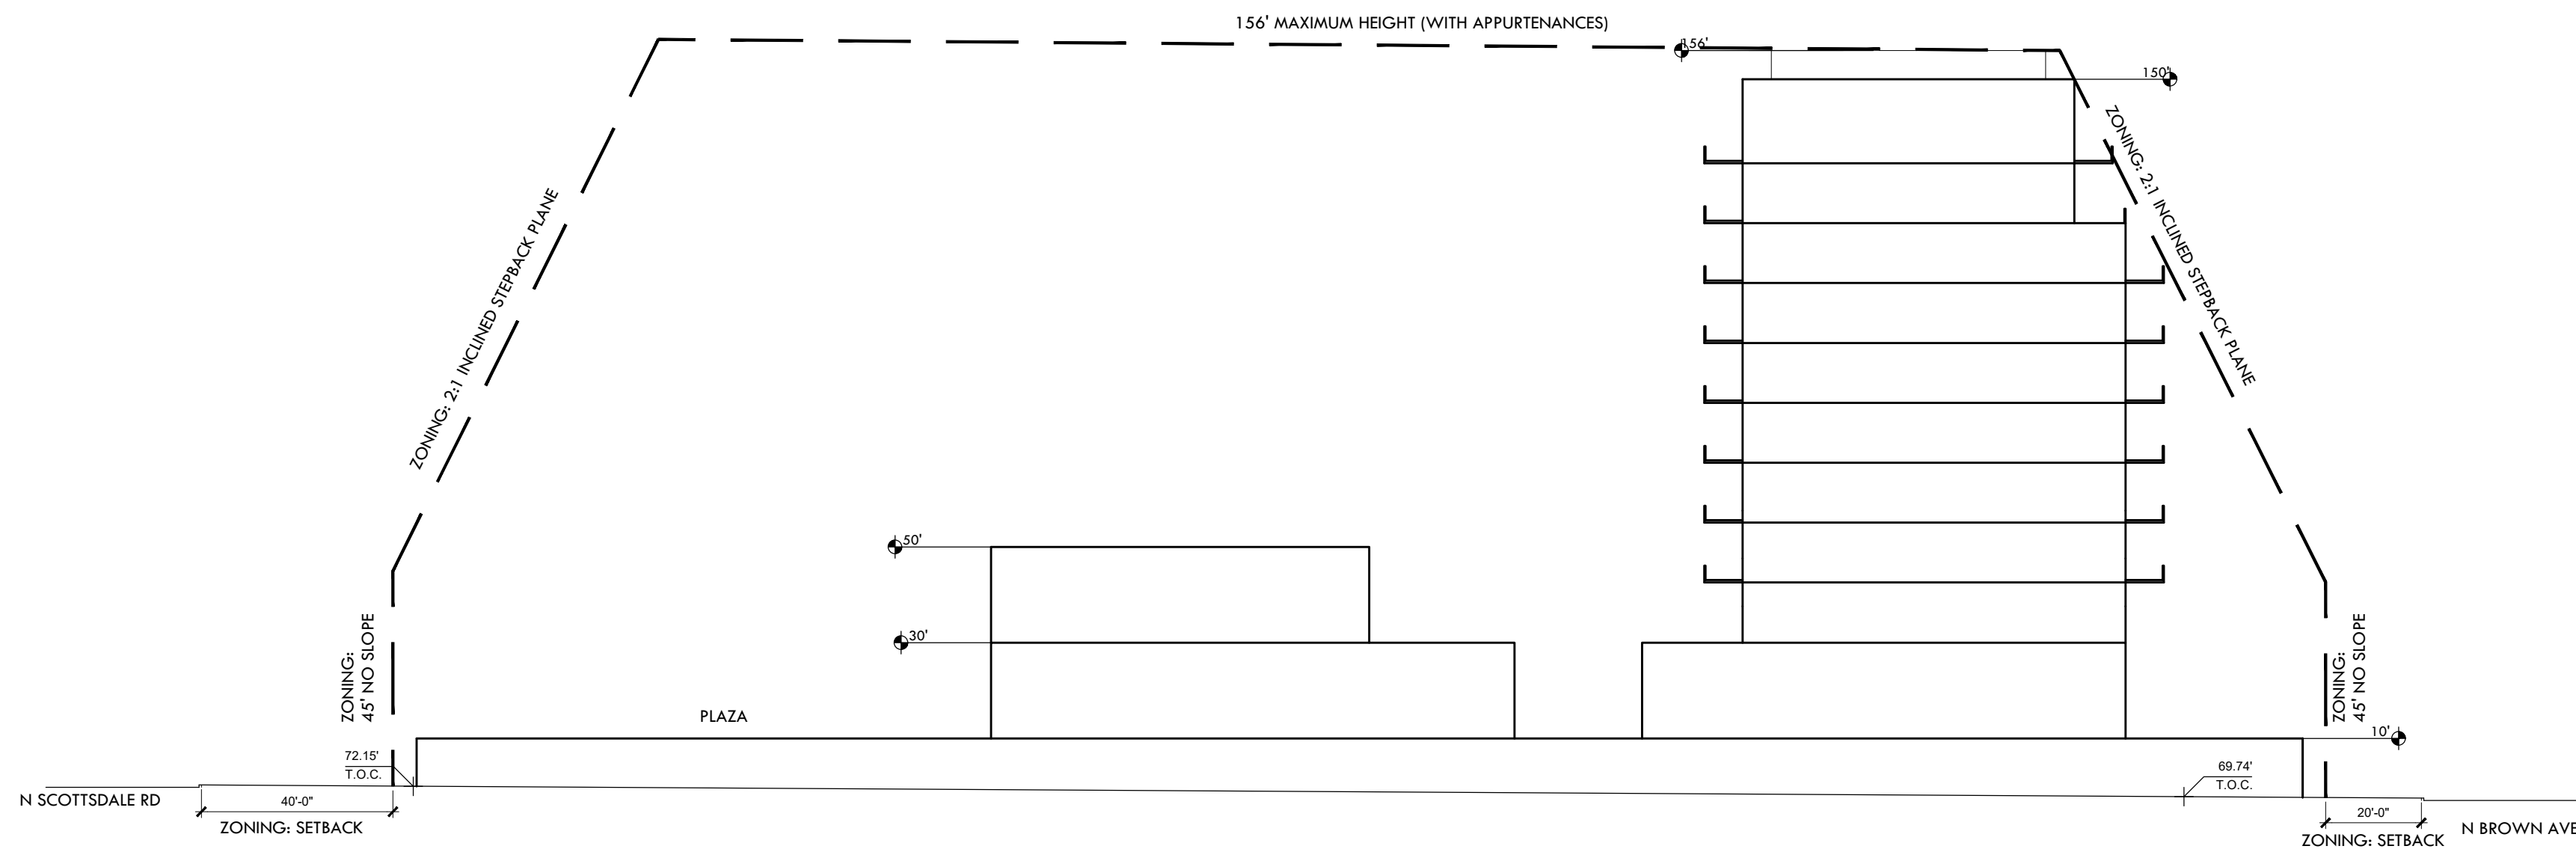

REF:

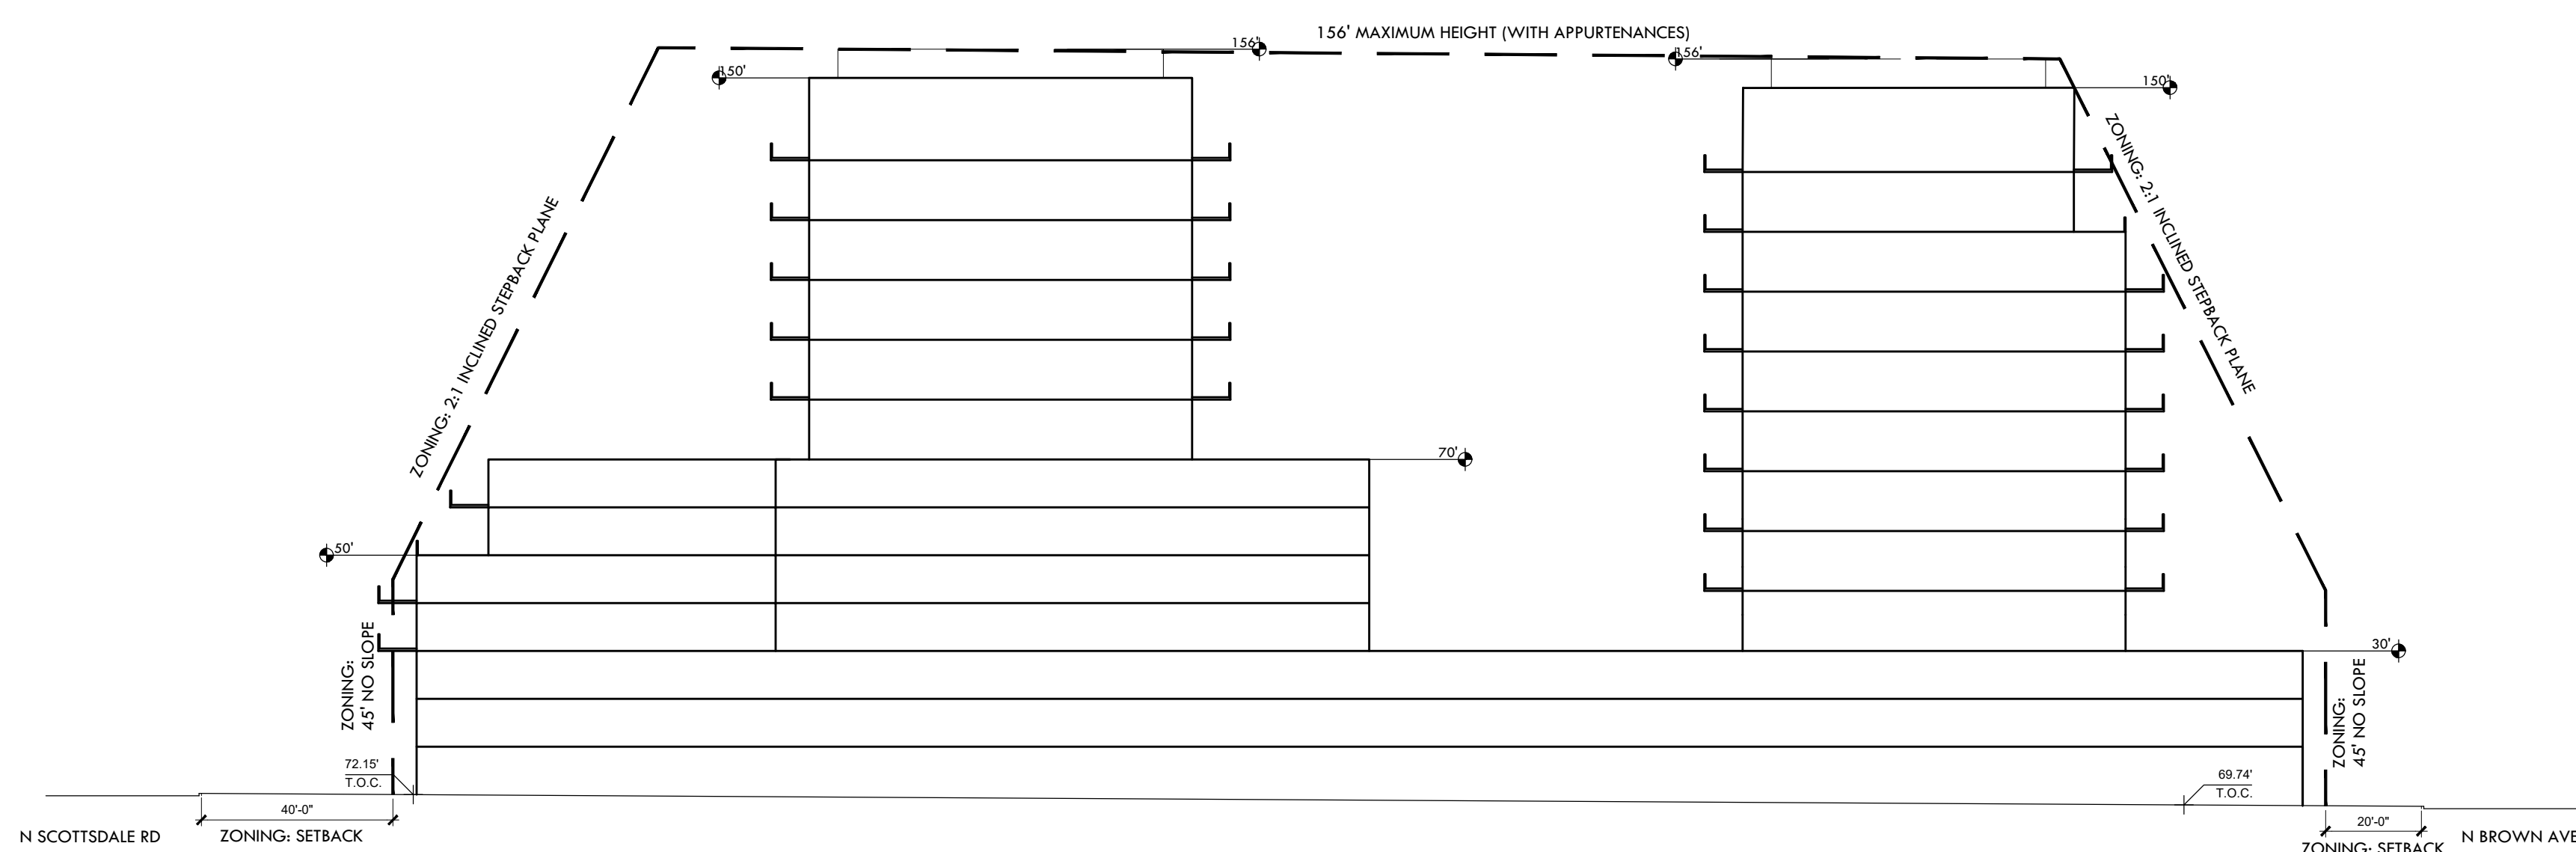

REF:

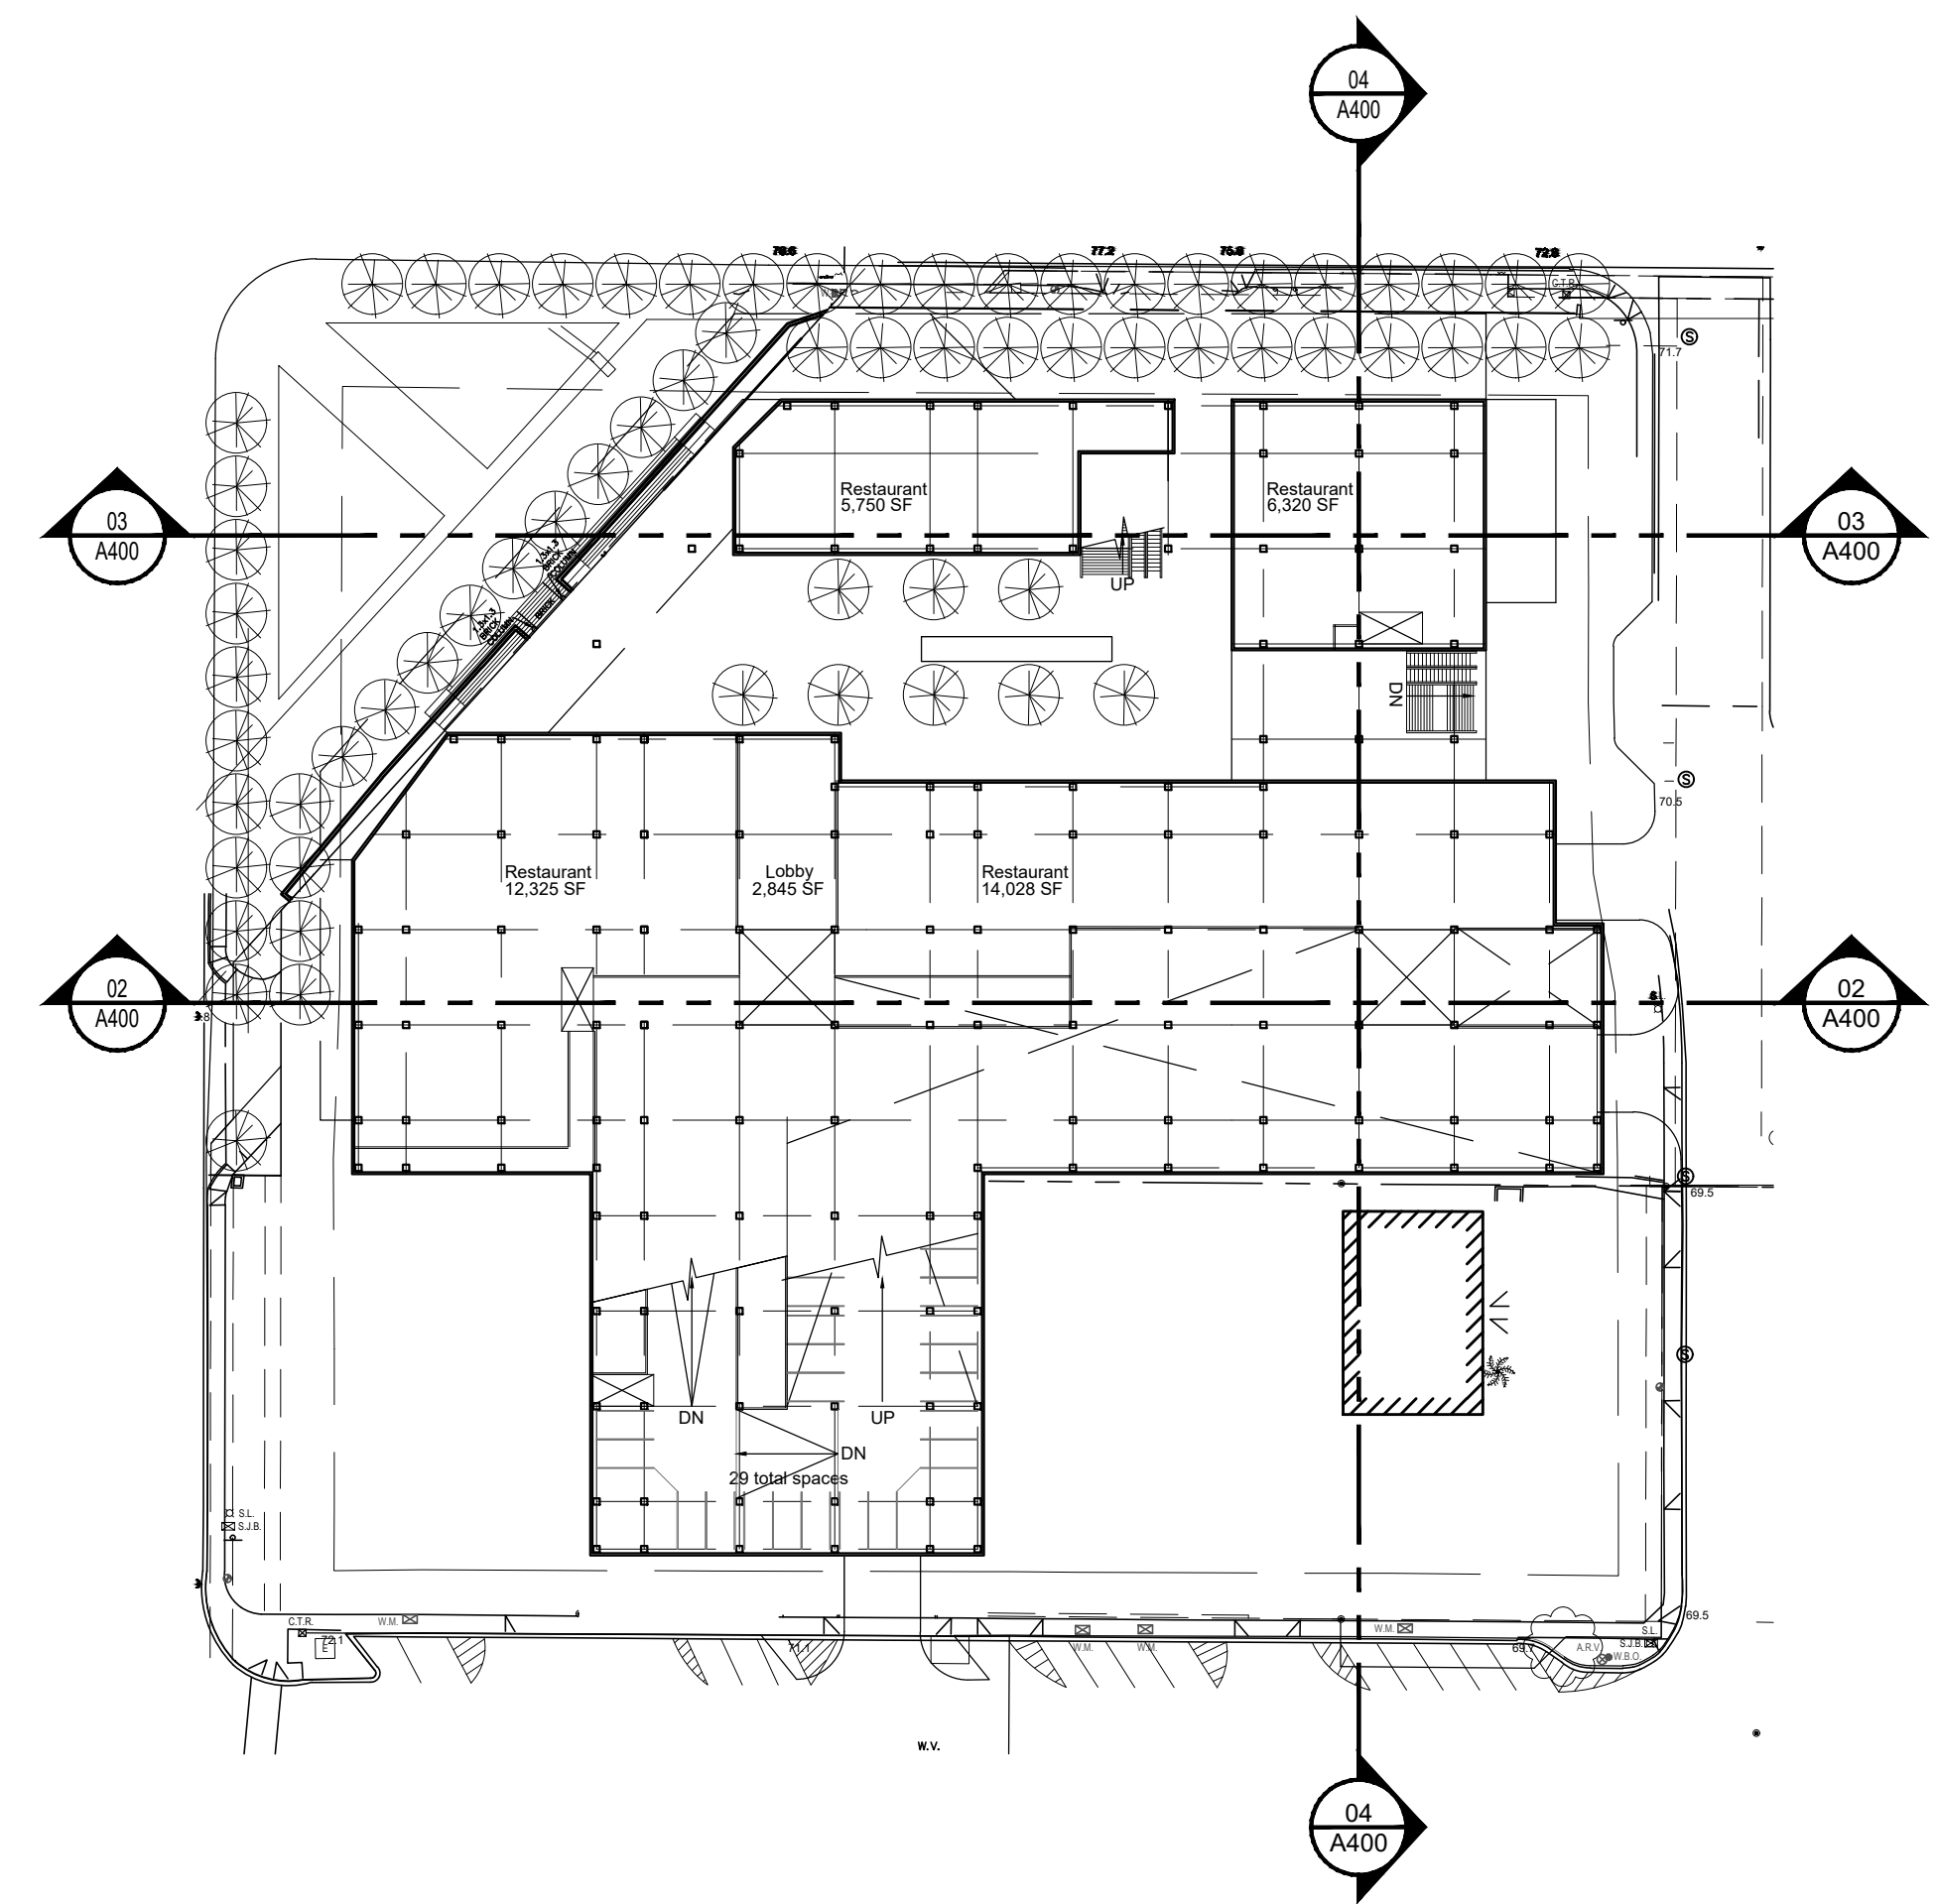

REF:

08/11/20