

PRELIMINARY

NOT FOR
CONSTRUCTION
OR
RECORDING



RSP

THE SCOTTSDALE
COLLECTION

7301 E Indian Plaza
SCOTTSDALE, AZ

DRB #

Date
9/23/2020

ZONING #


PRE-APP # 229-PA-2020

Drawings and written material appearing
herein constitute original and unpublished
work of the architect and may not be
duplicated, used, or disclosed without
written consent of the architect.

© 2019 NELSEN PARTNERS, INC.

Project No.
319062

A118
REFUSE PLAN

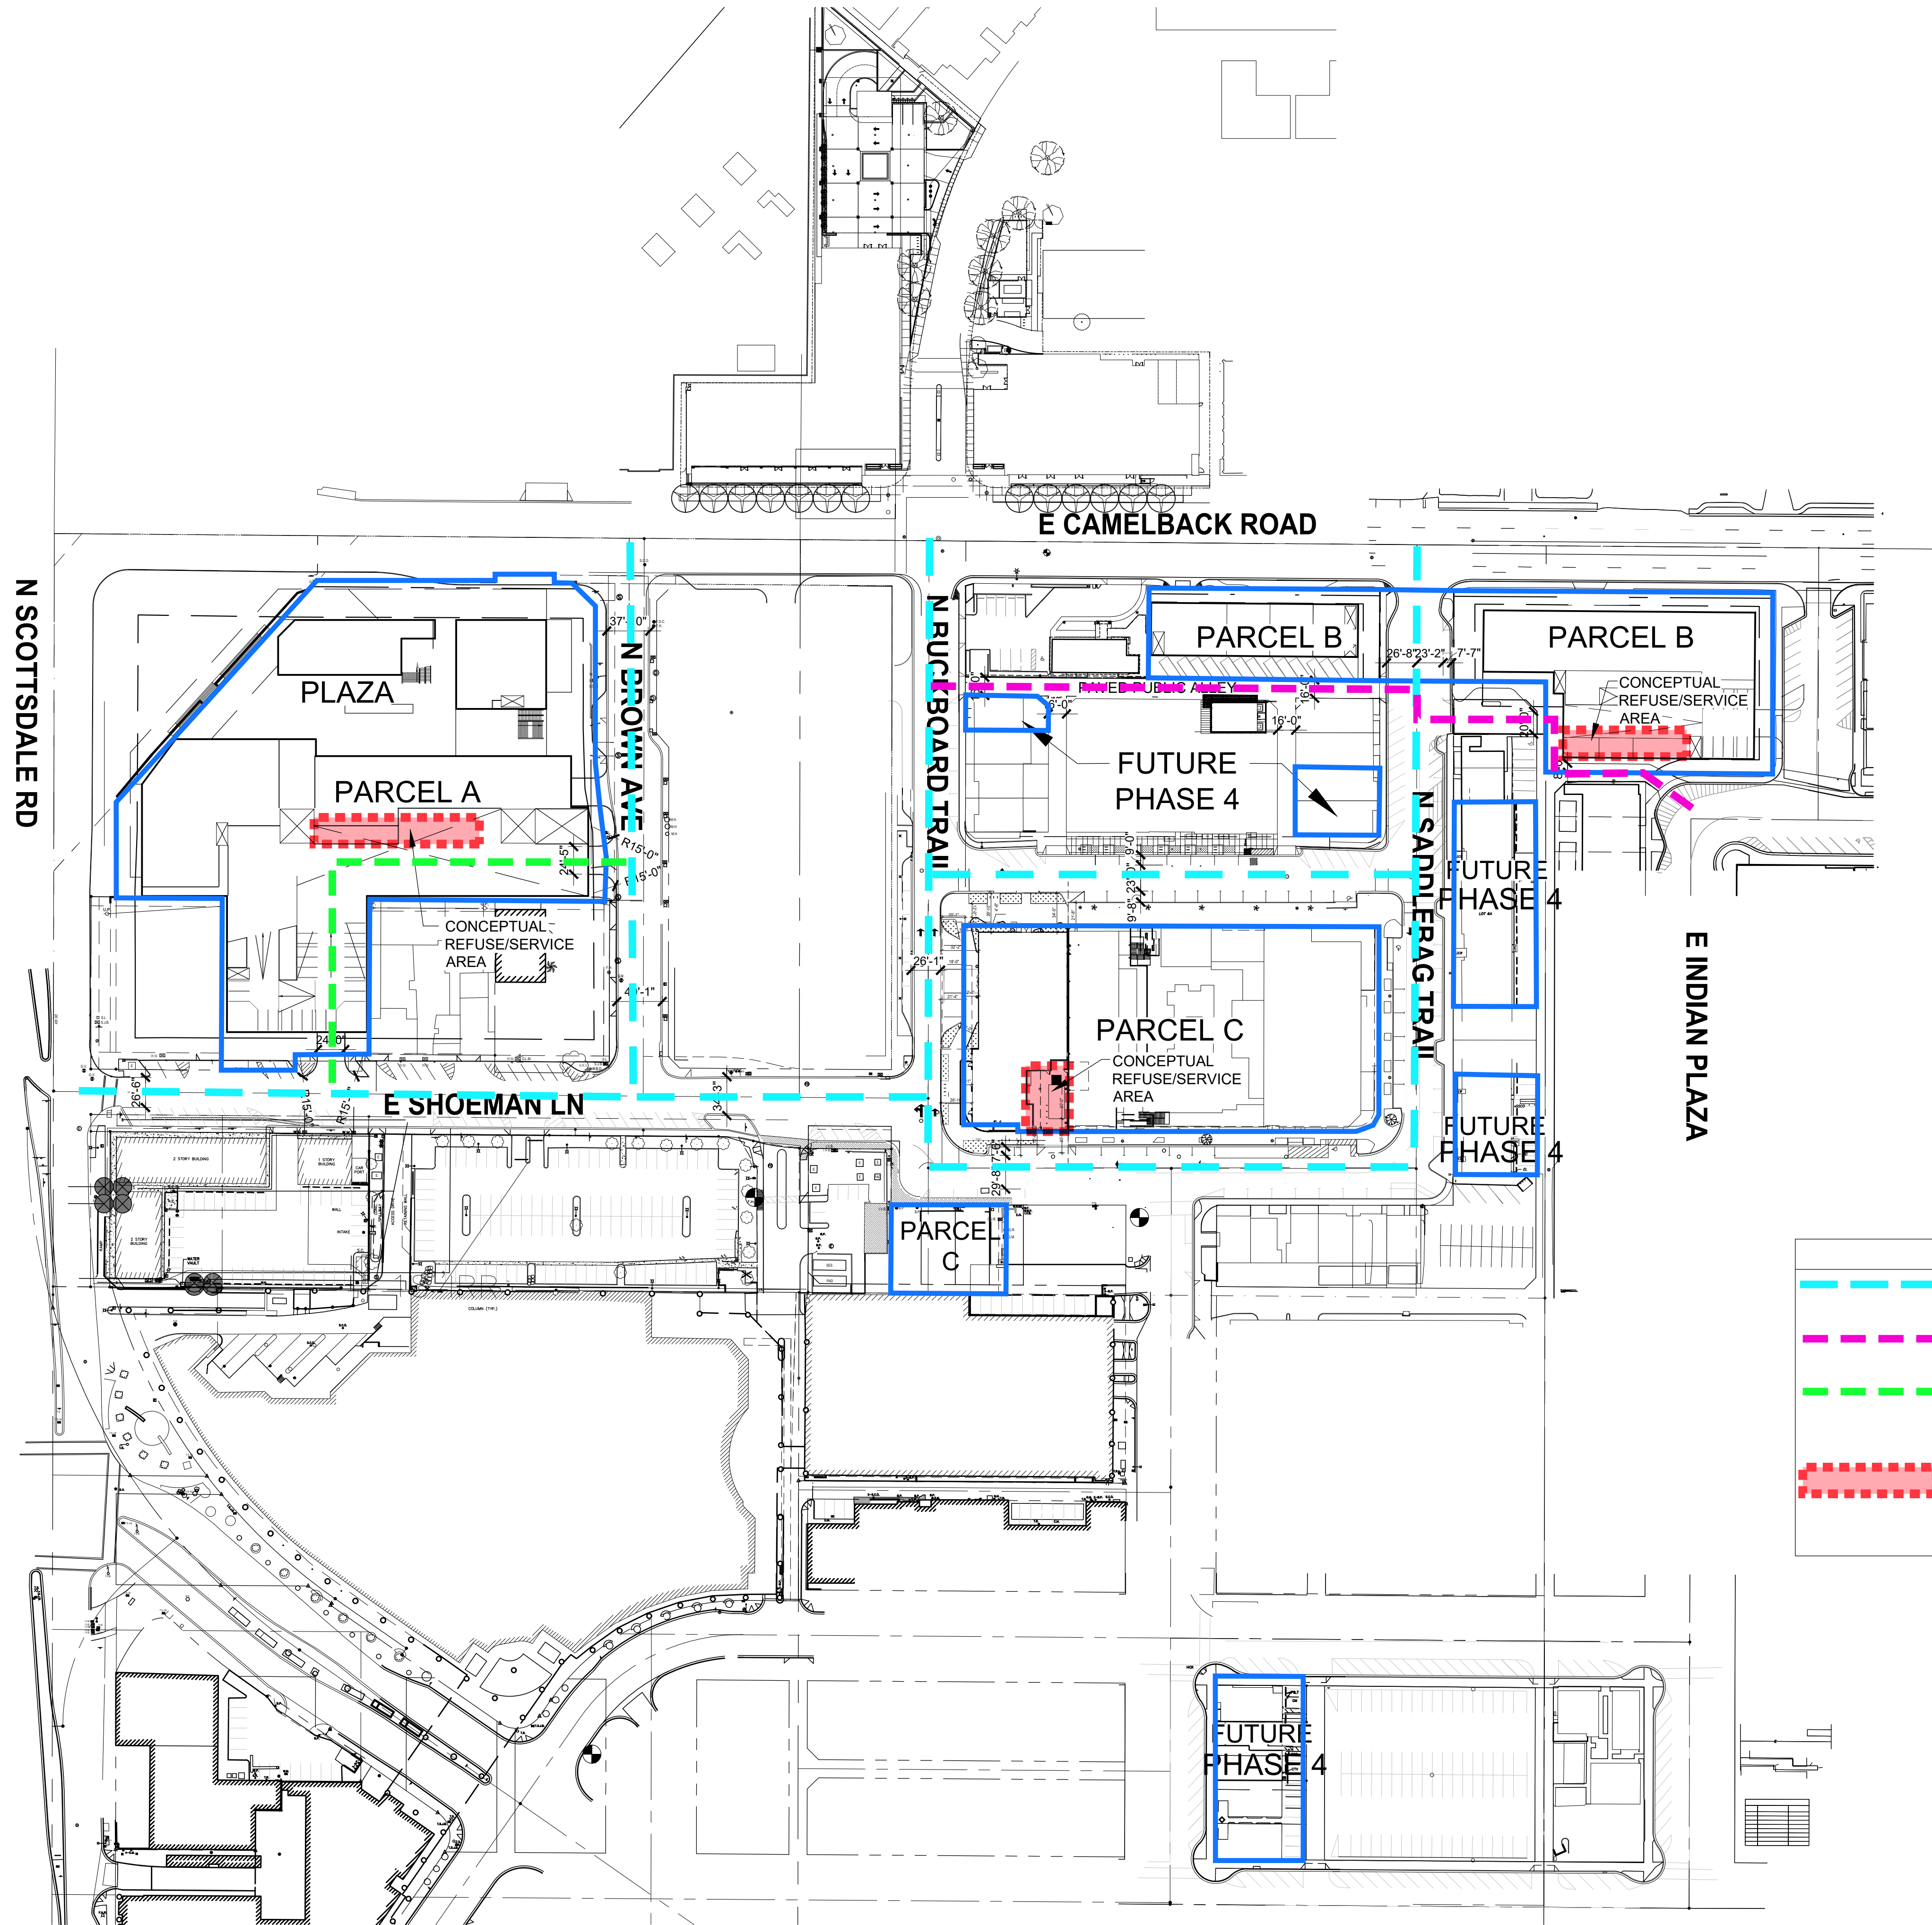

LEGEND	
	REFUSE SERVICE ROUTE VIA EXISTING PUBLIC ROADWAY
	REFUSE SERVICE ROUTE VIA EXISTING SERVICE ALLEY
	SERVICE ROUTE THROUGH GARAGE (20' MIN. OVERHEAD CLEARANCE HEIGHT PROVIDED)
	CONCEPTUAL REFUSE/SERVICE AREA LOCATION - CLEARANCES AND DESIGN PER CITY OF SCOTTSDALE DSPM

NOTE:

NO CONCEPTUAL REFUSE AREA IS PRESENTLY SHOWN
FOR PHASE 4, REFUSE COLLECTION SHALL BE PROVIDED
AS PART OF PHASE 4 AND WILL BE LOCATED IN PHASE 4.

PLAN KEY:



ZONING PARCEL BOUNDARY



01

REFUSE PLAN

SCALE: 1"=80'

REF:

