


Schedule									
Symbol	Label	QTY	Manufacturer	Catalog Number	Description	Filename	Lumens per Lamp	LLF	Wattage
	A	6	VISA LIGHTING	OW2480 L30K-L-MVOLT-LUM-(COLOR)	WALL MOUNT LINEAR DIFFUSE WHITE LENS	OW2480-L35K-L.ies	644	0.91	13.44
	B	8	Lithonia Lighting	WDGE1 LED P1 30K 80CRI VW	WDGE1 LED WITH P1 - PERFORMANCE PACKAGE, 3000K, 80CRI, VISUAL COMFORT WIDE OPTIC	WDGE1_LED_P1_30K_80CRI_VW.ies	1163	0.91	10.0002

Statistics						
Description	Symbol	Avg	Max	Min	Max/Min	Avg/Min
PL FC AFG	✕	1.2 fc	3.4 fc	0.1 fc	34.0:1	12.0:1
SITE FC AFG	+	1.8 fc	4.7 fc	0.2 fc	23.5:1	9.0:1

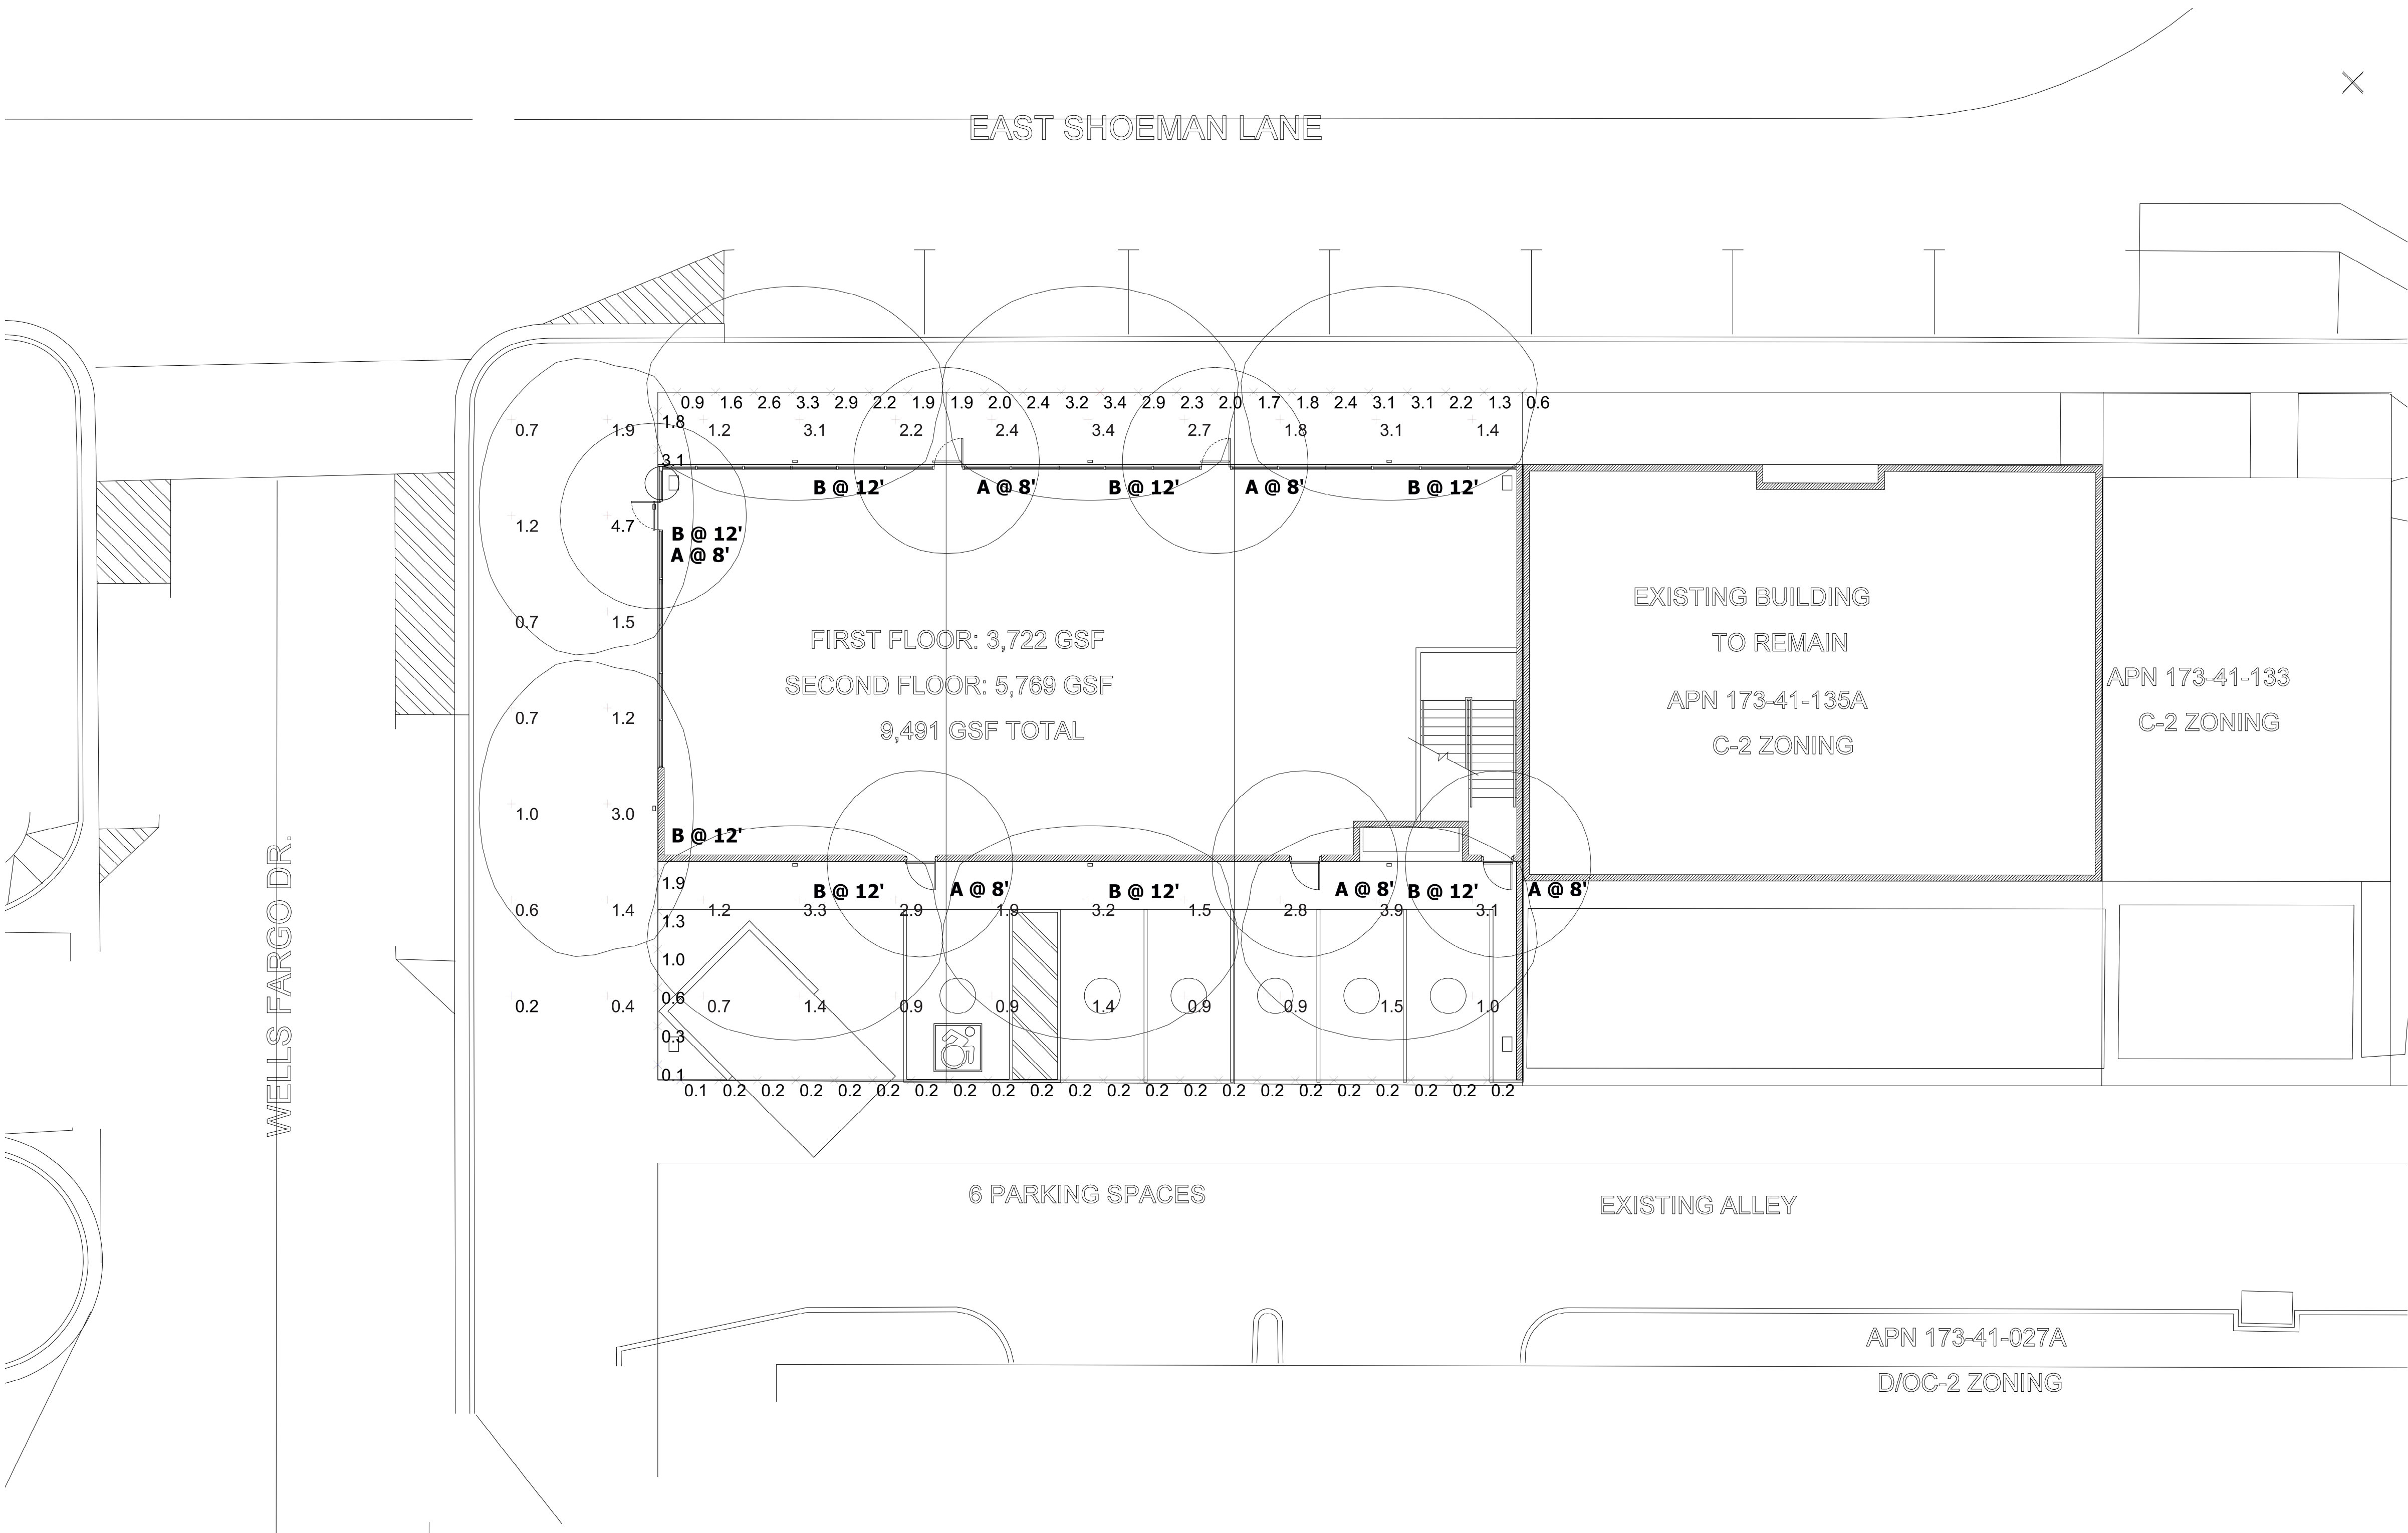

1 PHOTOMETRY
1" = 10'-0"

THIS DRAWING IS PART OF A SET OF WORKING DRAWINGS. THE INFORMATION CONTAINED ON THIS DRAWING MUST BE COORDINATED WITH THE BALANCE OF THE DRAWINGS, AND CANNOT BE TAKEN AS A STAND-ALONE INSTRUCTION. ALL GENERAL NOTES AND SPECIFICATIONS APPLY TO EVERY SHEET IN THIS SET.

TRACKING #:

PLAN CHECK #:

CONSULTANTS:

CERTIFICATION:

Shoeman Lane Scottsdale
Scottsdale, Arizona
Contact: Boyce O'Brien
bobrien@stockdalecapital.com
602-757-9324

2020-09-08
7911
MXR
JED

Date
Project No.
Drawn By
Checked By

Revision

Date

A901

PHOTOMETRY

11-UP-2020
9/17/2020

/Users/mrumpeltin/Google Drive/Brick & West/Projects/Stockdale Capital/GreenLife AZ/Entertainment District/B & W/Construction Documentation/_Master AutoCAD/_Project/A901 Photometry.dwg, A901 Photometry, Fri Sep 11 11:45:33 2020, AutoCAD PDF (High Quality Print).pc3, ARCH expand D (36.00 x 24.00 Inches), © 2015-2019 Brick & West, LLC All Rights Reserved

*For additional information and project requirements and instructions visit www.brickandwest.com/build