


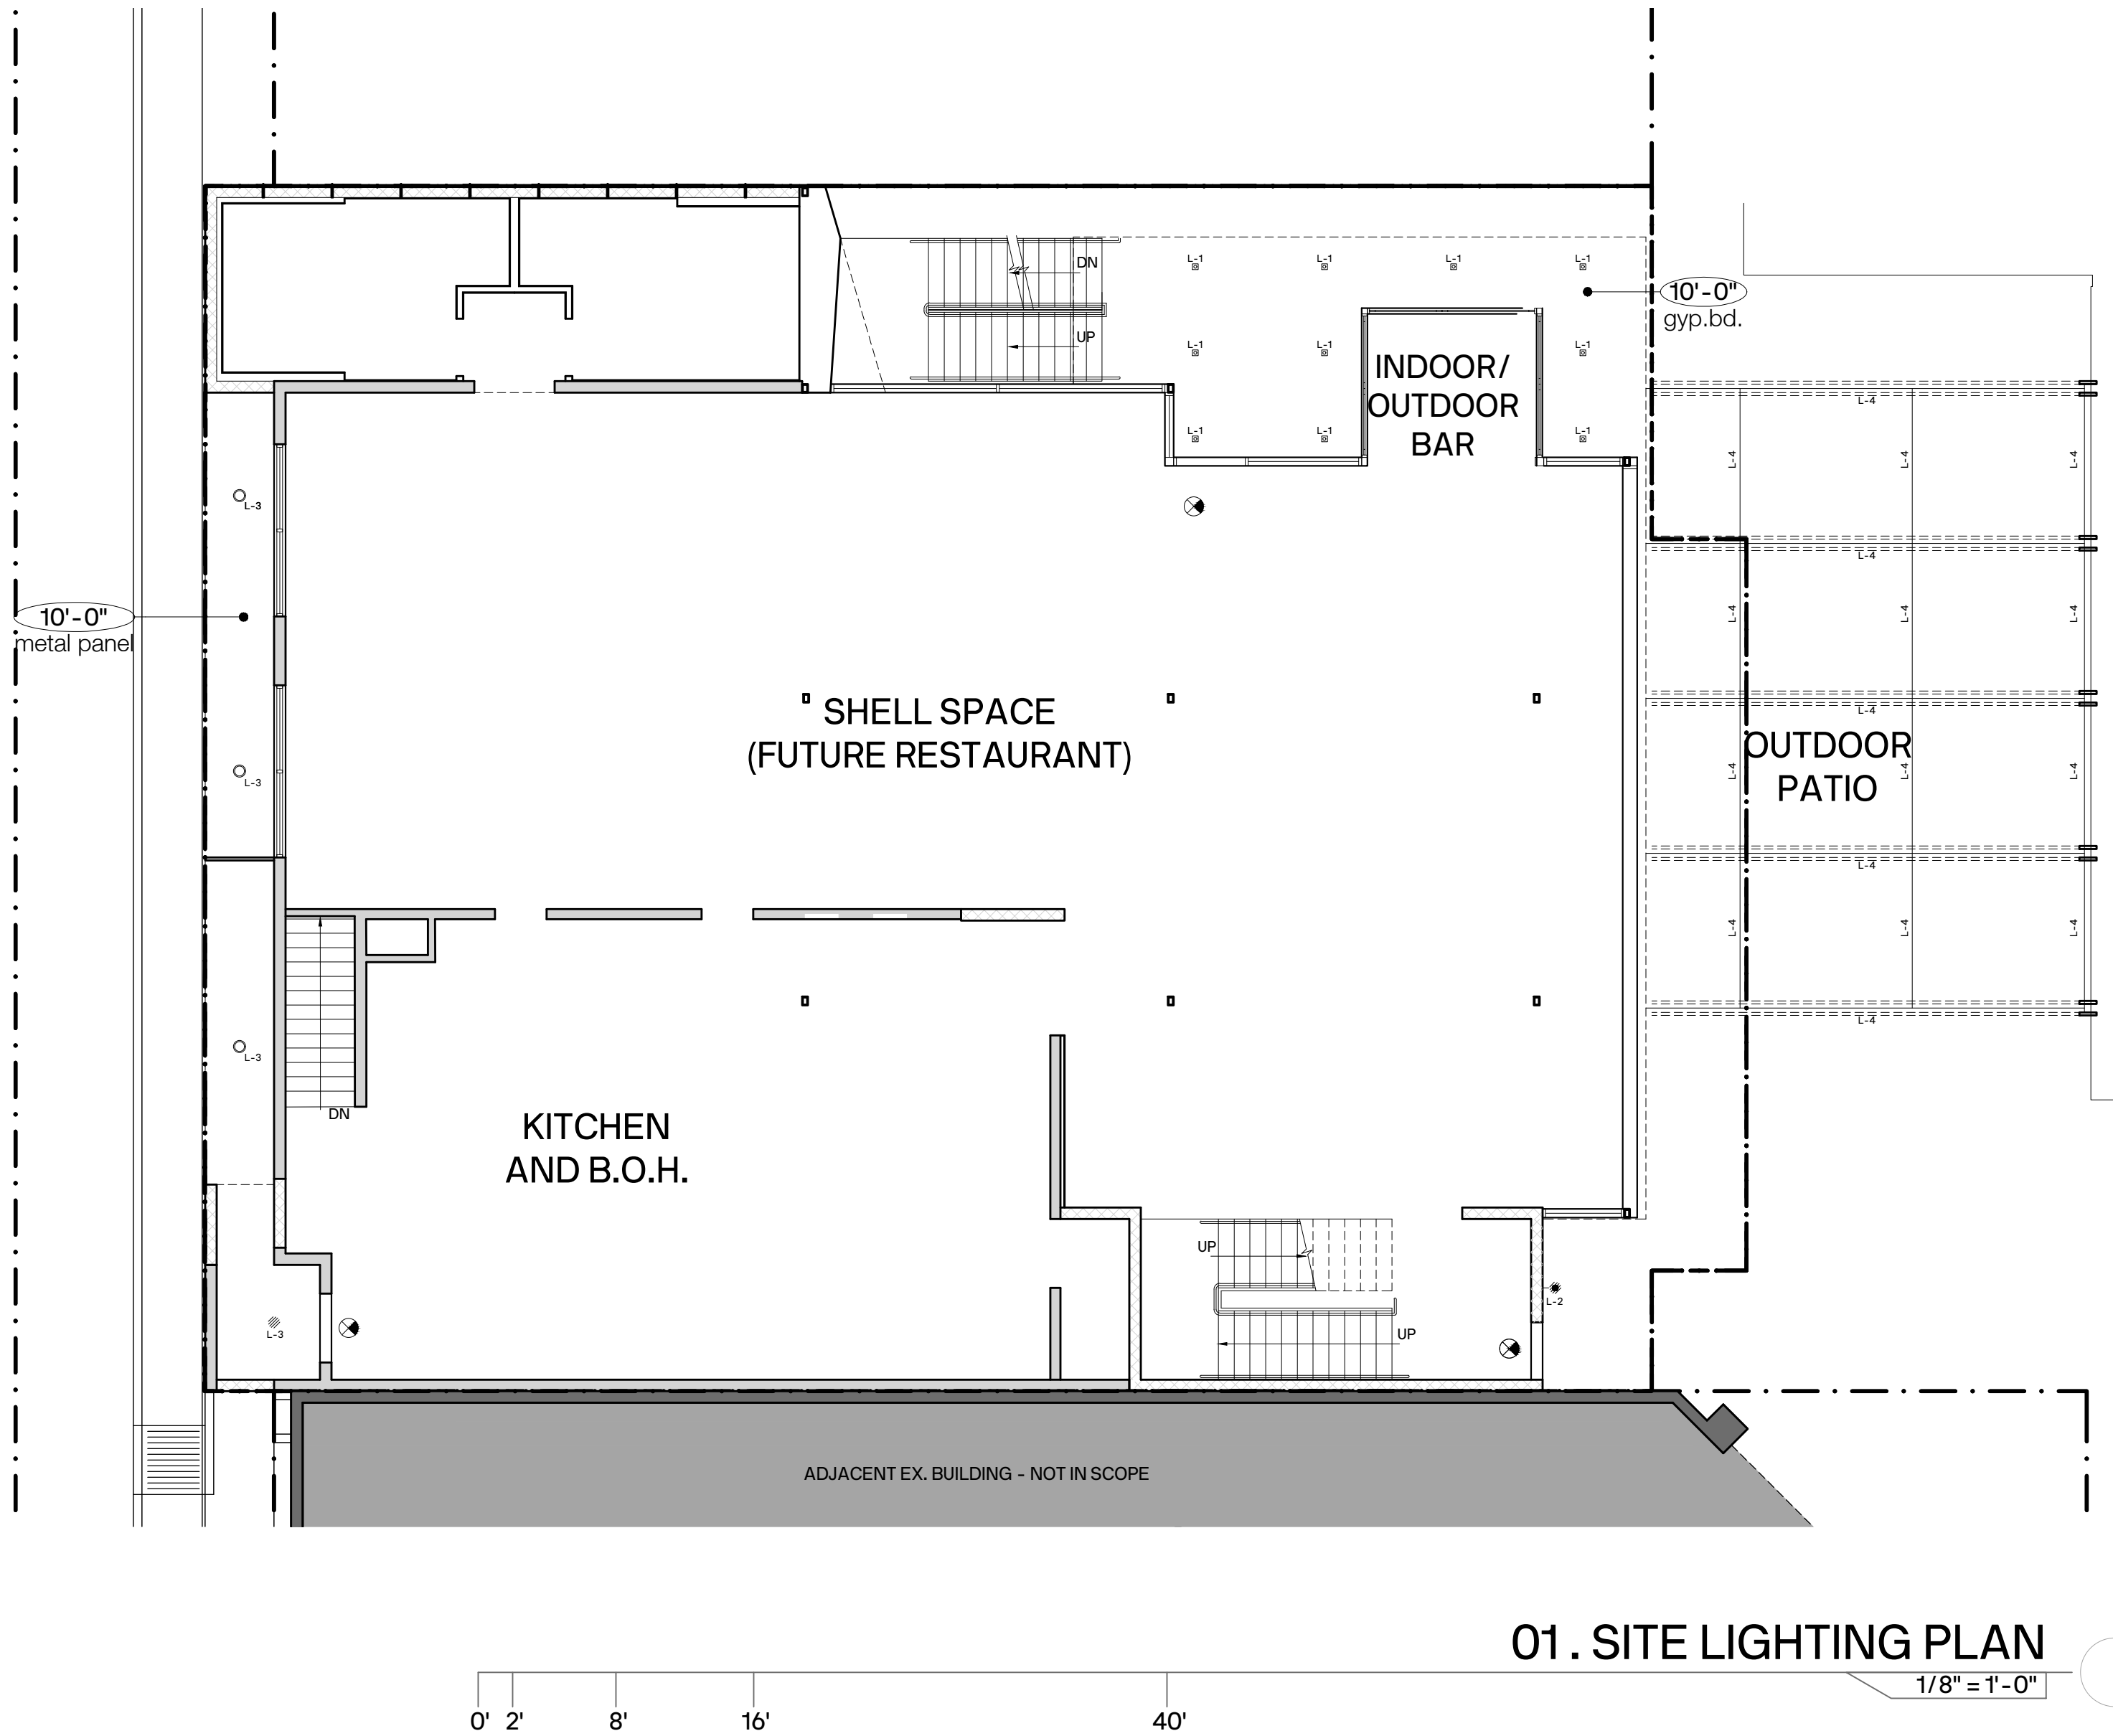

01 . SITE LIGHTING PLAN

1/8" = 1'-0"

LIGHT FIXTURE SYMBOL LEGEND

label/symbol	description	make/model	finish	mounting height
L-1	4" square recessed led downlight 3000k	DMF lighting DRD2	white & custom	+10'-0" a.f.f. 1st flr varies at high roof
L-2	3.5" x 8" square wall sconce led 3000k	ALW Qube	black	+10'-0" a.f.f. t.o.fixture
L-3	6.5" 4.5" surface mounted square led 3000k	ALW Aqua	black	+9'-0" a.f.f. t.o.fixture
L-4	string lighting w/shades led 3000k	TOKISTAR Exhibitor	black	+11'-6" a.f.f. t.o.fixture

29-DR-2021
STIPULATION SET
RETAIN FOR RECORDS
APPROVED

11/04/2021
DATE
APPROVED BY

ALINE
ARCHITECTURE CONCEPTS

SITE LIGHTING
PLAN

A-1.2

2ND DRB SUBMITTAL
pre-app no.: 768-PA-2020
dib no.: 29-DR-2021

revisions

PEPIN REMODEL
7363 e. 2nd st.
scottsdale, az 85251

date issued: september 8, 2021
project # 20036

1340 EAST MAIN STREET #210
SCOTTSDALE, ARIZONA 85251
MADEWITHALINE.COM

© COPYRIGHT 2021 ALINE ARCHITECTURE CONCEPTS, LLC