


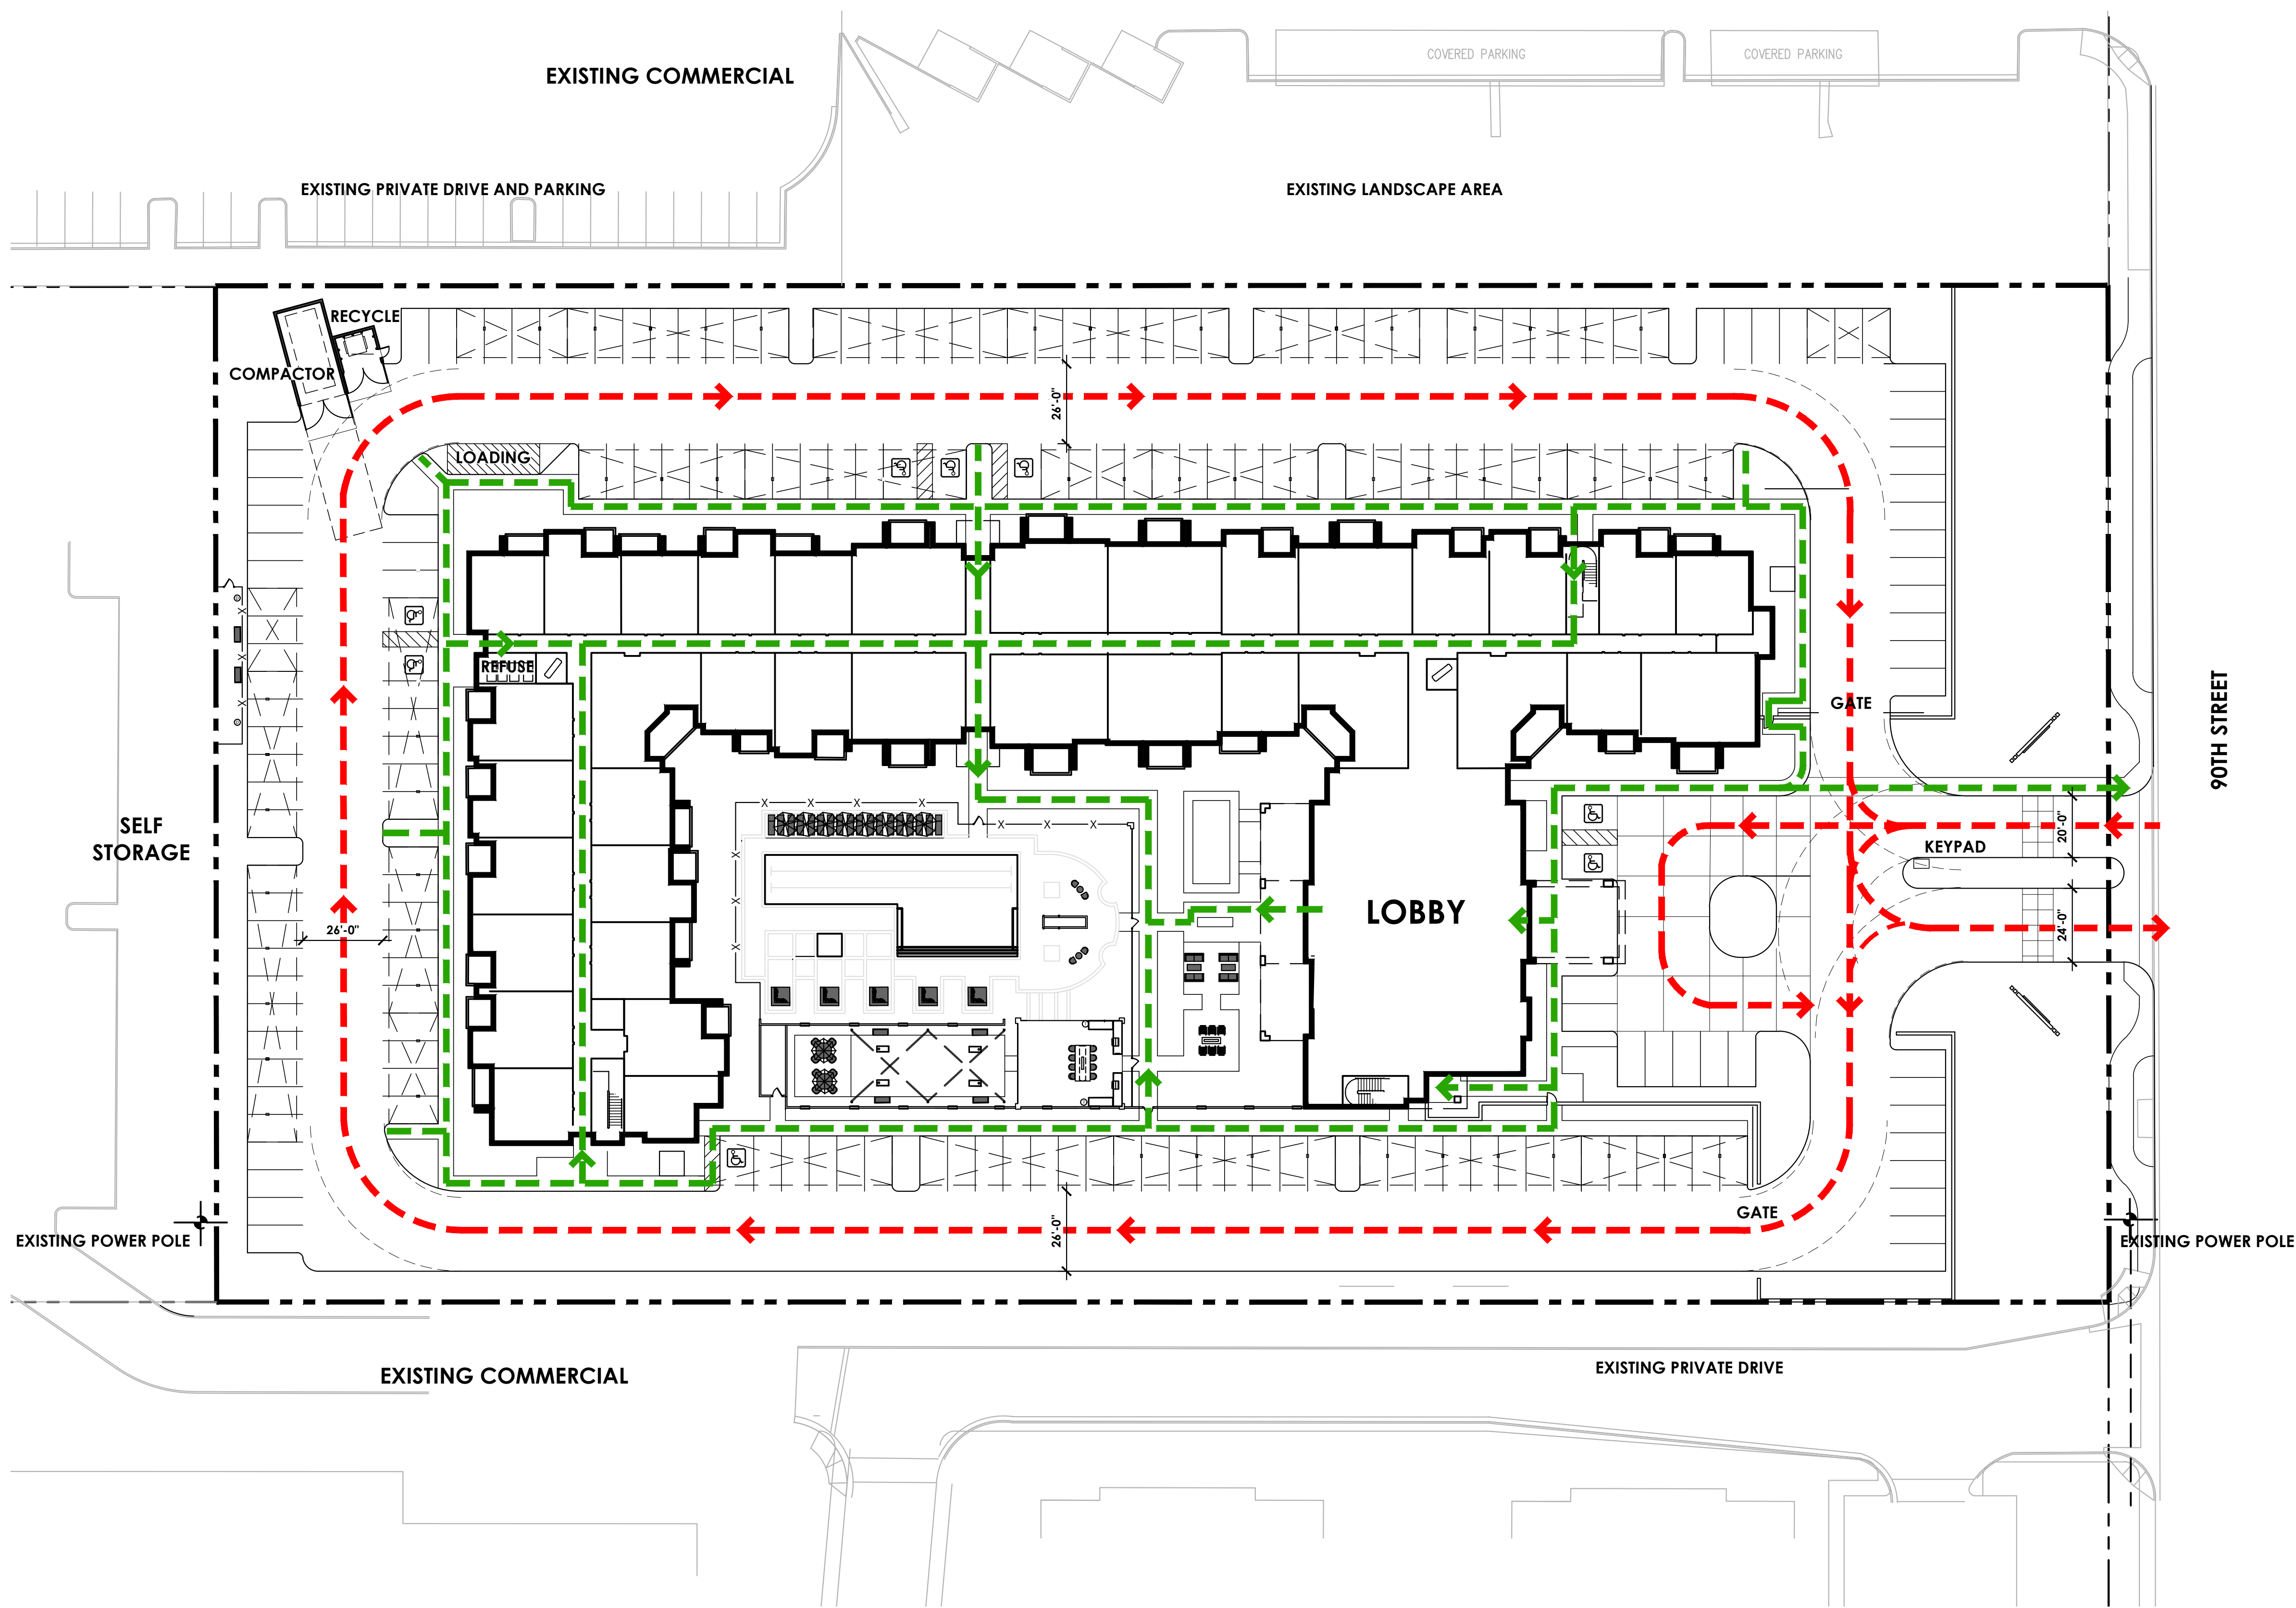

SYMBOLS

↑ PEDESTRIAN ACCESS/EGRESS POINTS

↑ VEHICULAR ACCESS/EGRESS POINTS

PROJECT

NO. 20-2006-02


# GREYSTAR ACTIVE INDEPENDENT LIVING

Scottsdale, AZ

CLIENT

## GREYSTAR

3200 E Camelback Rd., Suite 225  
Phoenix, AZ

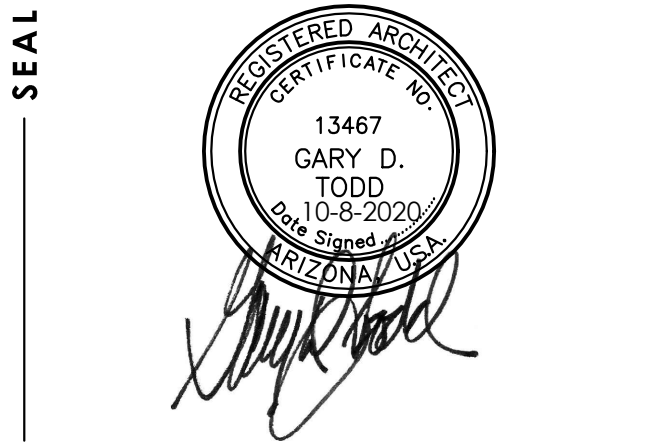

CONTACT

## TODD + ASSOCIATES

CRITICAL THINKING / CREATIVE DESIGN

ARCHITECTURE. PLANNING.  
LANDSCAPE ARCHITECTURE.

4019 N. 44TH ST. / PHOENIX, AZ 85018  
602-952-8280 / TODDASSOC.COM

Copyright 2020 Todd & Associates, Inc.

PHASE


10-09-20

REZONING SUBMITTAL

DATA

Proj Mgr.  
Dwn By:

### VICINITY MAP

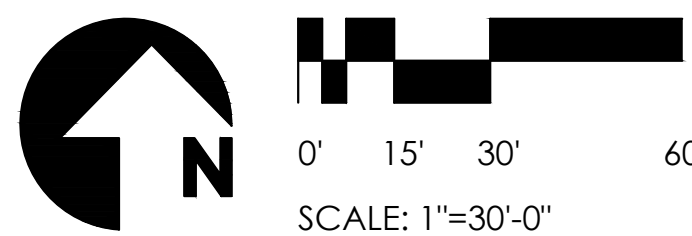

PEDESTRIAN  
AND VEHICULAR  
CIRCULATION PLAN

08