

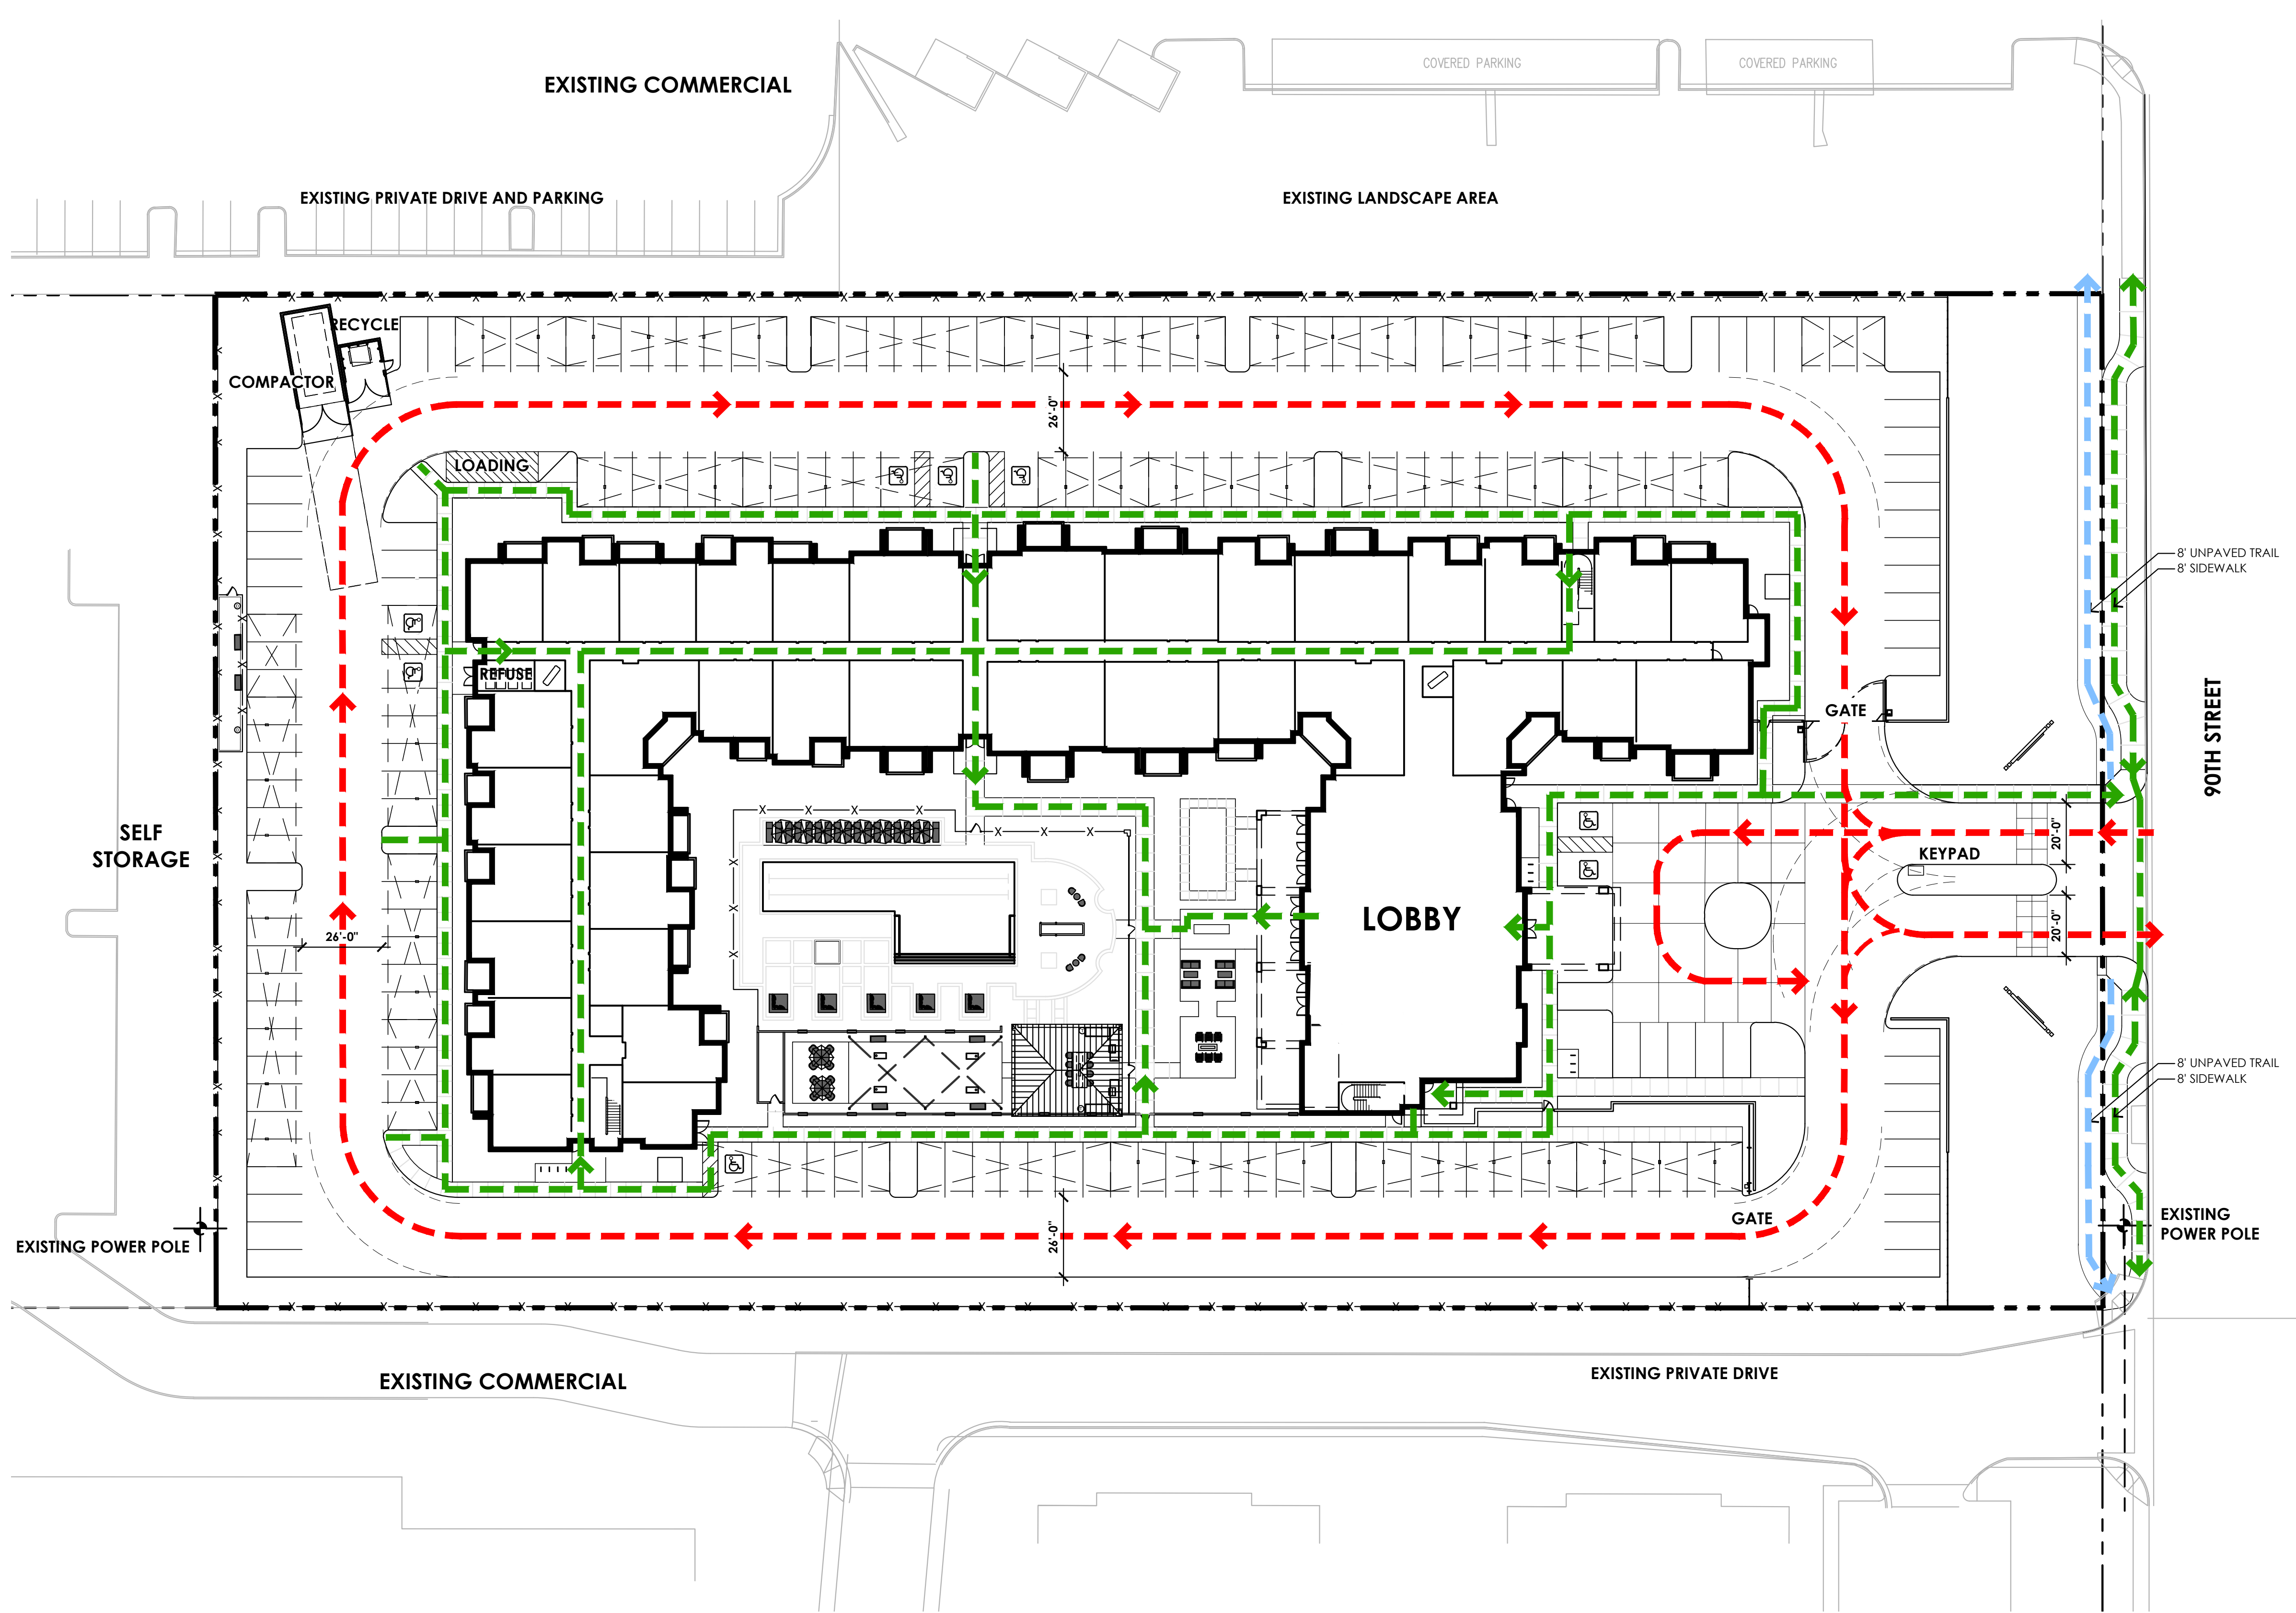


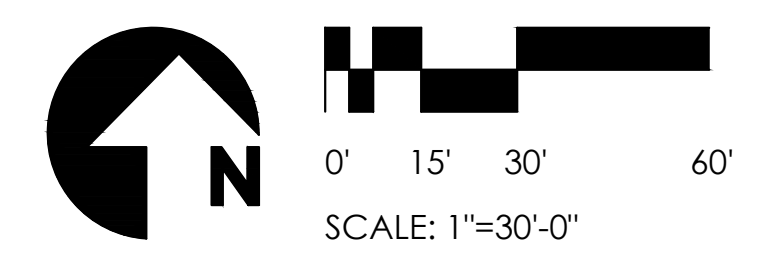

- SYMBOLS
- ↑ PEDESTRIAN ACCESS/EGRESS POINTS
 - ↑ VEHICULAR ACCESS/EGRESS POINTS
 - ↑ PEDESTRIAN TRAIL

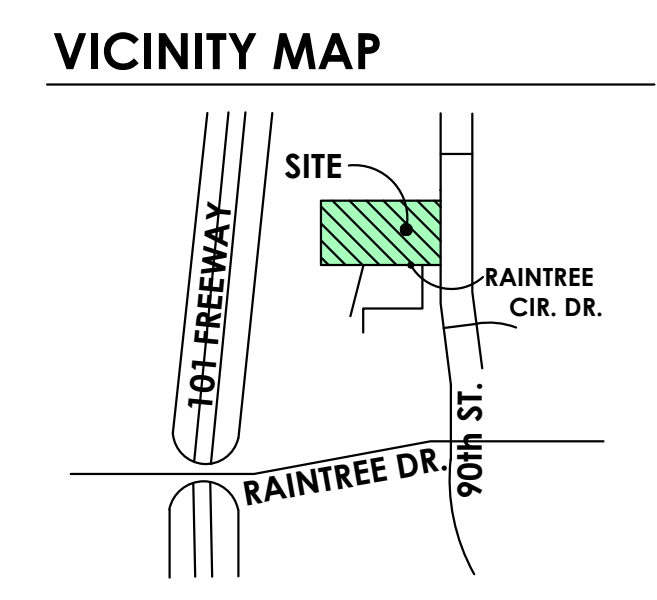

PROJECT

NO. 20-2006-02

GREYSTAR

ACTIVE

INDEPENDENT


LIVING

Scottsdale, AZ

CLIENT

GREYSTAR

3200 E Camelback Rd., Suite 225
Phoenix, AZ

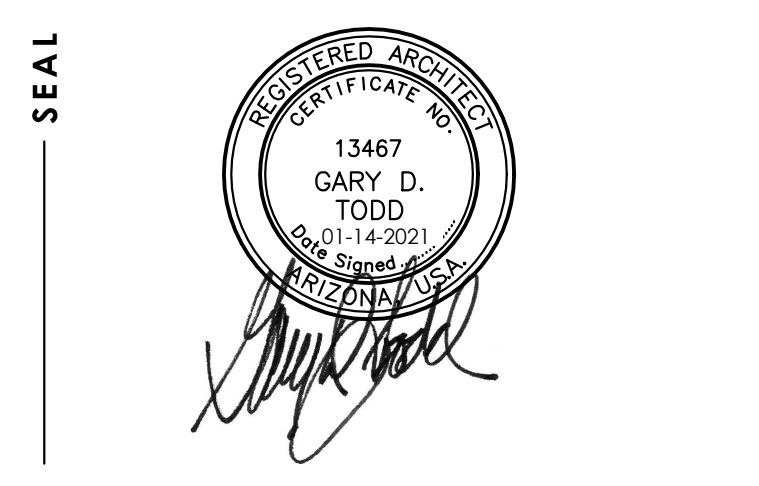

CONTACT

TODD + ASSOCIATES

CRITICAL THINKING / CREATIVE DESIGN

ARCHITECTURE. PLANNING.
LANDSCAPE ARCHITECTURE.

4019 N. 44TH ST. / PHOENIX, AZ 85018
602-952-8280 / TODDASSOC.COM

Copyright 2020 Todd & Associates, Inc.

PHASE

01-15-21

REZONING SUBMITTAL #2

DATA

Proj Mgr.

Dwn By:

PEDESTRIAN
AND VEHICULAR
CIRCULATION PLAN

08