




SITE CROSS SECTION A

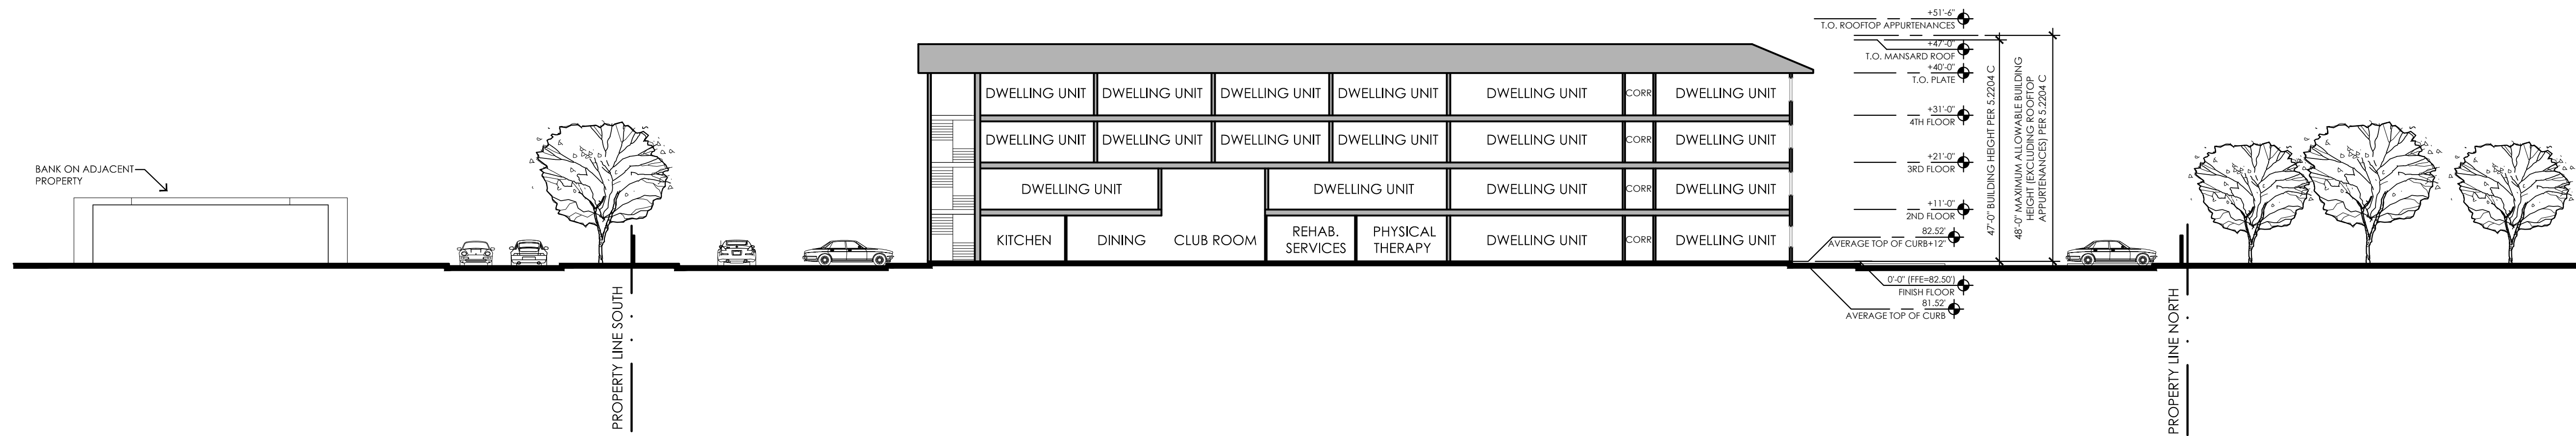


SITE CROSS SECTION B

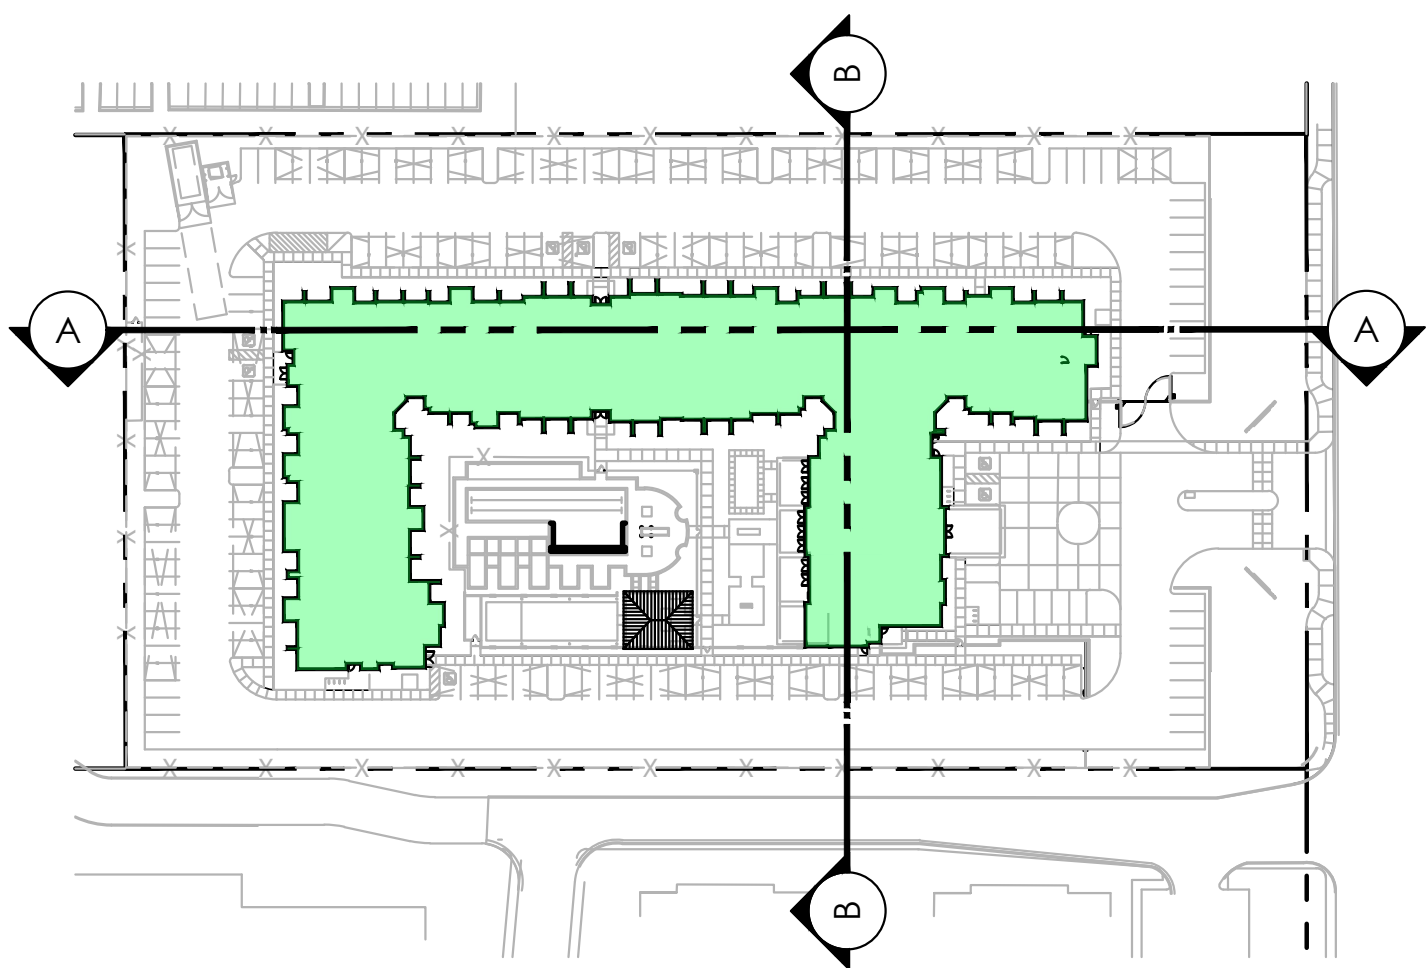

KEY MAP

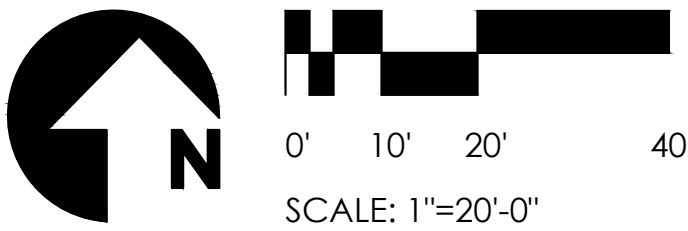

PROJECT NO. 20-2006-02
GREYSTAR
ACTIVE
INDEPENDENT
LIVING
Scottsdale, AZ
CLIENT **GREYSTAR**
3200 E Camelback Rd., Suite 225
Phoenix, AZ

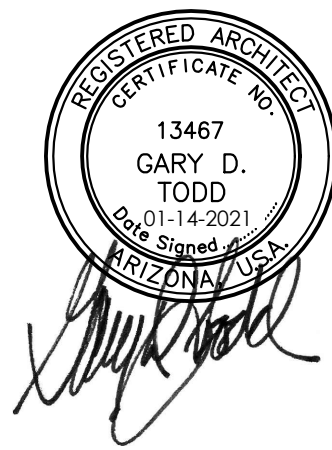

CONTACT **TODD + ASSOCIATES**
CRITICAL THINKING / CREATIVE DESIGN
ARCHITECTURE. PLANNING.
LANDSCAPE ARCHITECTURE.
4019 N. 44TH ST. / PHOENIX, AZ 85018
602-952-8280 / TODDASSOC.COM
Copyright 2020 Todd & Associates, Inc.

PHASE 01-15-21
REZONING SUBMITTAL #2
DATA Proj Mgr.
Dwn By: