



NATIVE PLANT INVENTORY PLAN

DC RANCH, LOT 8
9271 E HIDDEN SPUR TRAIL
SCOTTSDALE, AZ 85255

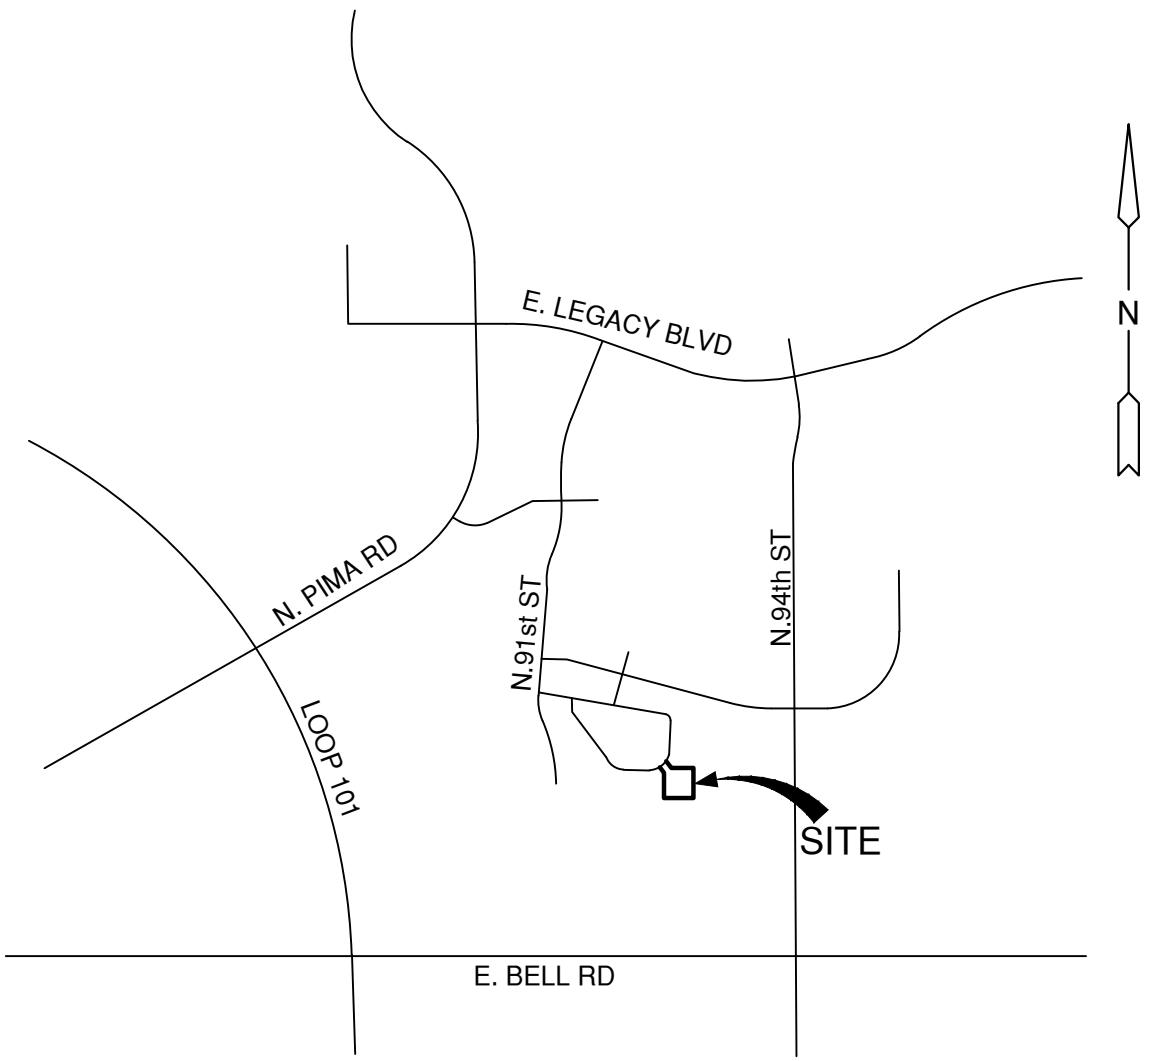

VICINITY MAP
NTS

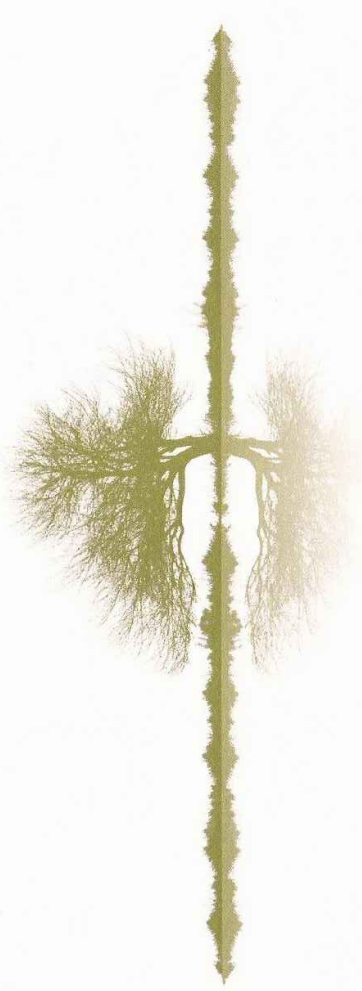


INVENTORY REPORT

SALVAGE	TREE ID #	SPECIES	SCIENTIFIC NAME	HEIGHT IN FT.	ARMS TOTAL FT.	NO. OF ARMS	BOX SIZE IN.	CALIPER IN.	COMMENTS
Y	1	FOOTHILL PALO VERDE	PARKINSONIA MICROPHYLLA				54	12	
Y	2	FOOTHILL PALO VERDE	PARKINSONIA MICROPHYLLA				54	11	
N	3	BLUE PALO VERDE	CERCIDIUM FLORIDUM					9	TOO CLOSE TO STREET
N	4	FOOTHILL PALO VERDE	PARKINSONIA MICROPHYLLA					9	SURFACE ROOTS
N	5	BLUE PALO VERDE	CERCIDIUM FLORIDUM					8	FALLEN OVER
N	6	FOOTHILL PALO VERDE	PARKINSONIA MICROPHYLLA					13	HALF DEAD
R	7	NATIVE MESQUITE	PROSOPIS JULIFLORA					22	IN WASH
N	8	BLUE PALO VERDE	CERCIDIUM FLORIDUM					11	WEAK STRUCTURE
Y	9	FOOTHILL PALO VERDE	PARKINSONIA MICROPHYLLA				42	5	
Y	10	BLUE PALO VERDE	CERCIDIUM FLORIDUM				36	4	
Y	11	BLUE PALO VERDE	CERCIDIUM FLORIDUM				36	5	
Y	12	BLUE PALO VERDE	CERCIDIUM FLORIDUM				48	10	
Y	13	BLUE PALO VERDE	CERCIDIUM FLORIDUM				42	6	
N	14	BLUE PALO VERDE	CERCIDIUM FLORIDUM					11	WITCHES BROOM
N	15	BLUE PALO VERDE	CERCIDIUM FLORIDUM					11	WEAK STRUCTURE
N	16	CHILEAN MESQUITE	PROSOPIS CHILENSIS					10	FALLEN OVER
N	17	FOOTHILL PALO VERDE	PARKINSONIA MICROPHYLLA					15	DIEBACK
N	18	FOOTHILL PALO VERDE	PARKINSONIA MICROPHYLLA					12	WIDE BASE
N	19	FOOTHILL PALO VERDE	PARKINSONIA MICROPHYLLA					12	WIDE BASE
Y	20	SAGUARO	CARNEGIEIA GIGANTEA	15					SPEAR
N	21	SAGUARO	CARNEGIEIA GIGANTEA	5	25	3			
Y	22	BLUE PALO VERDE	CERCIDIUM FLORIDUM				54	12	PITTED, ROTTING

SUMMARY OF INVENTORY

	SALVAGE		NON-SALVAGE		REMAIN		TOTAL	
	QTY	IN.	QTY	IN.	QTY	IN.	QTY	IN.
BLUE PALO VERDE	5	37	5	50	0	0	10	87
CHILEAN MESQUITE	0	0	1	10	0	0	1	10
FOOTHILL PALO VERDE	3	28	5	61	0	0	8	89
NATIVE MESQUITE	0	0	0	0	1	22	1	22
TOTALS:	8	65	11	121	1	22	20	208

	SALVAGE		NON-SALVAGE		REMAIN		TOTAL	
	QTY	IN.	QTY	IN.	QTY	IN.	QTY	IN.
SAGUARO	1	15	1	30	0	0	2	45
TOTALS:	1	15	1	30	0	0	2	45

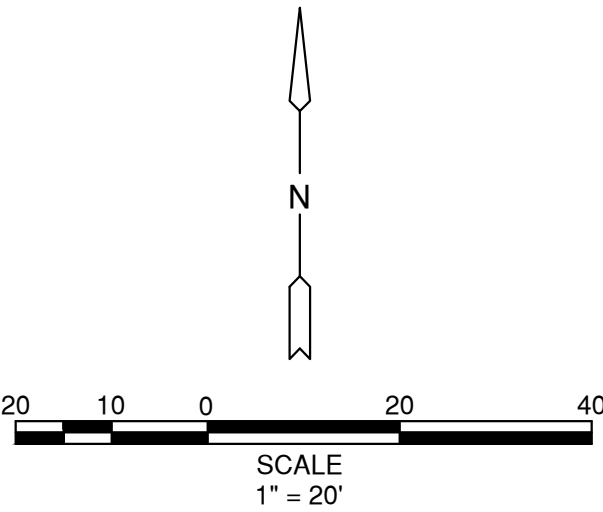

JD CONSULTING, LLC

SONORAN DESERT PRESERVATION SERVICES
2427 EAST DUST DEVIL DRIVE
PHOENIX, AZ 85024
CELL: 480-274-7102
FAX: 480-306-6088

DC RANCH, LOT 8
NATIVE PLANT INVENTORY PLAN
9271 E HIDDEN SPUR TRAIL
SCOTTSDALE, AZ 85255

DATE: 4/28/2021
DRAWN BY: JD
CHECKED BY: AC
SCALE: 1" = 20'
SHEET: 01 OF 01