
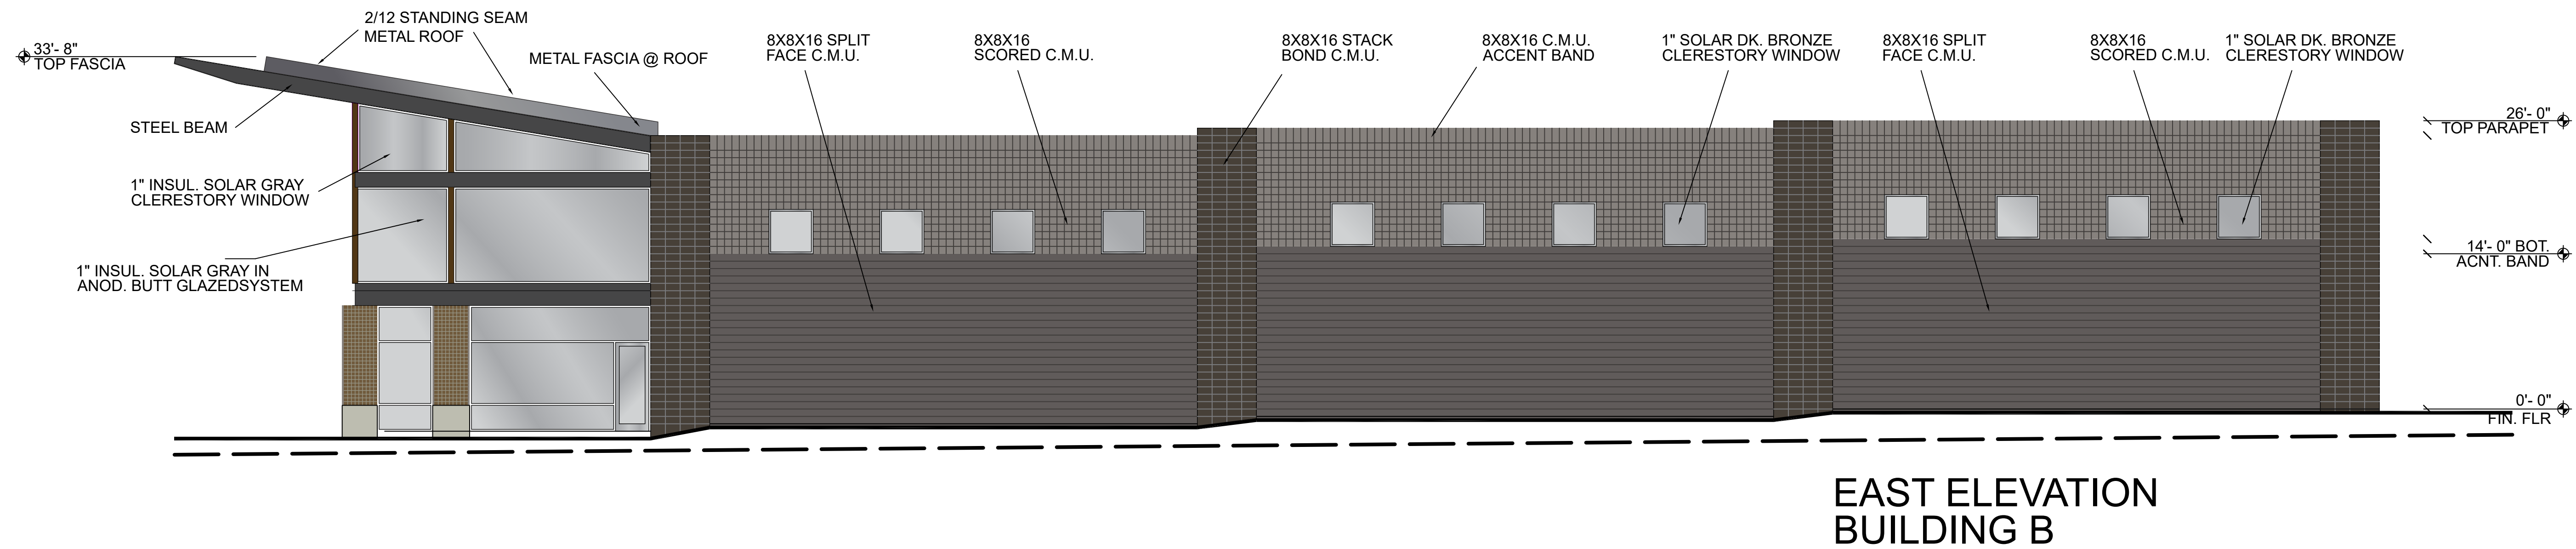


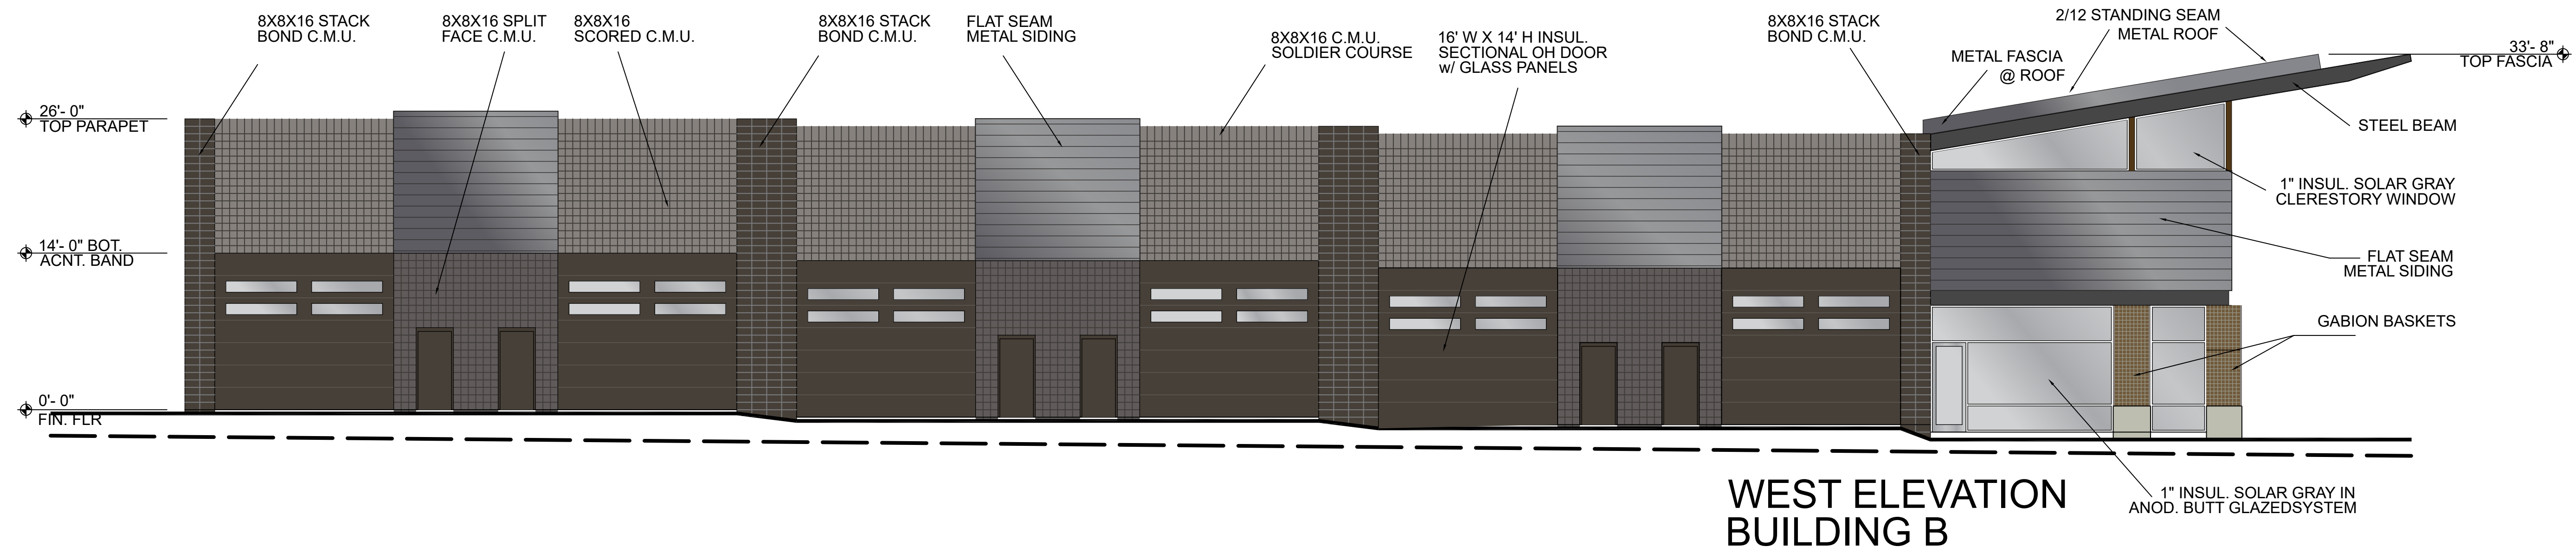

DATE: 7.28.21
REVISED:

james
els
on
architect

16420 north 92nd street
suite two hundred nineteen
scottsdale, arizona
85260
85260
602.903.5311.m
j4747e@aol.com
jameselsonarchitect
@gmail.com