


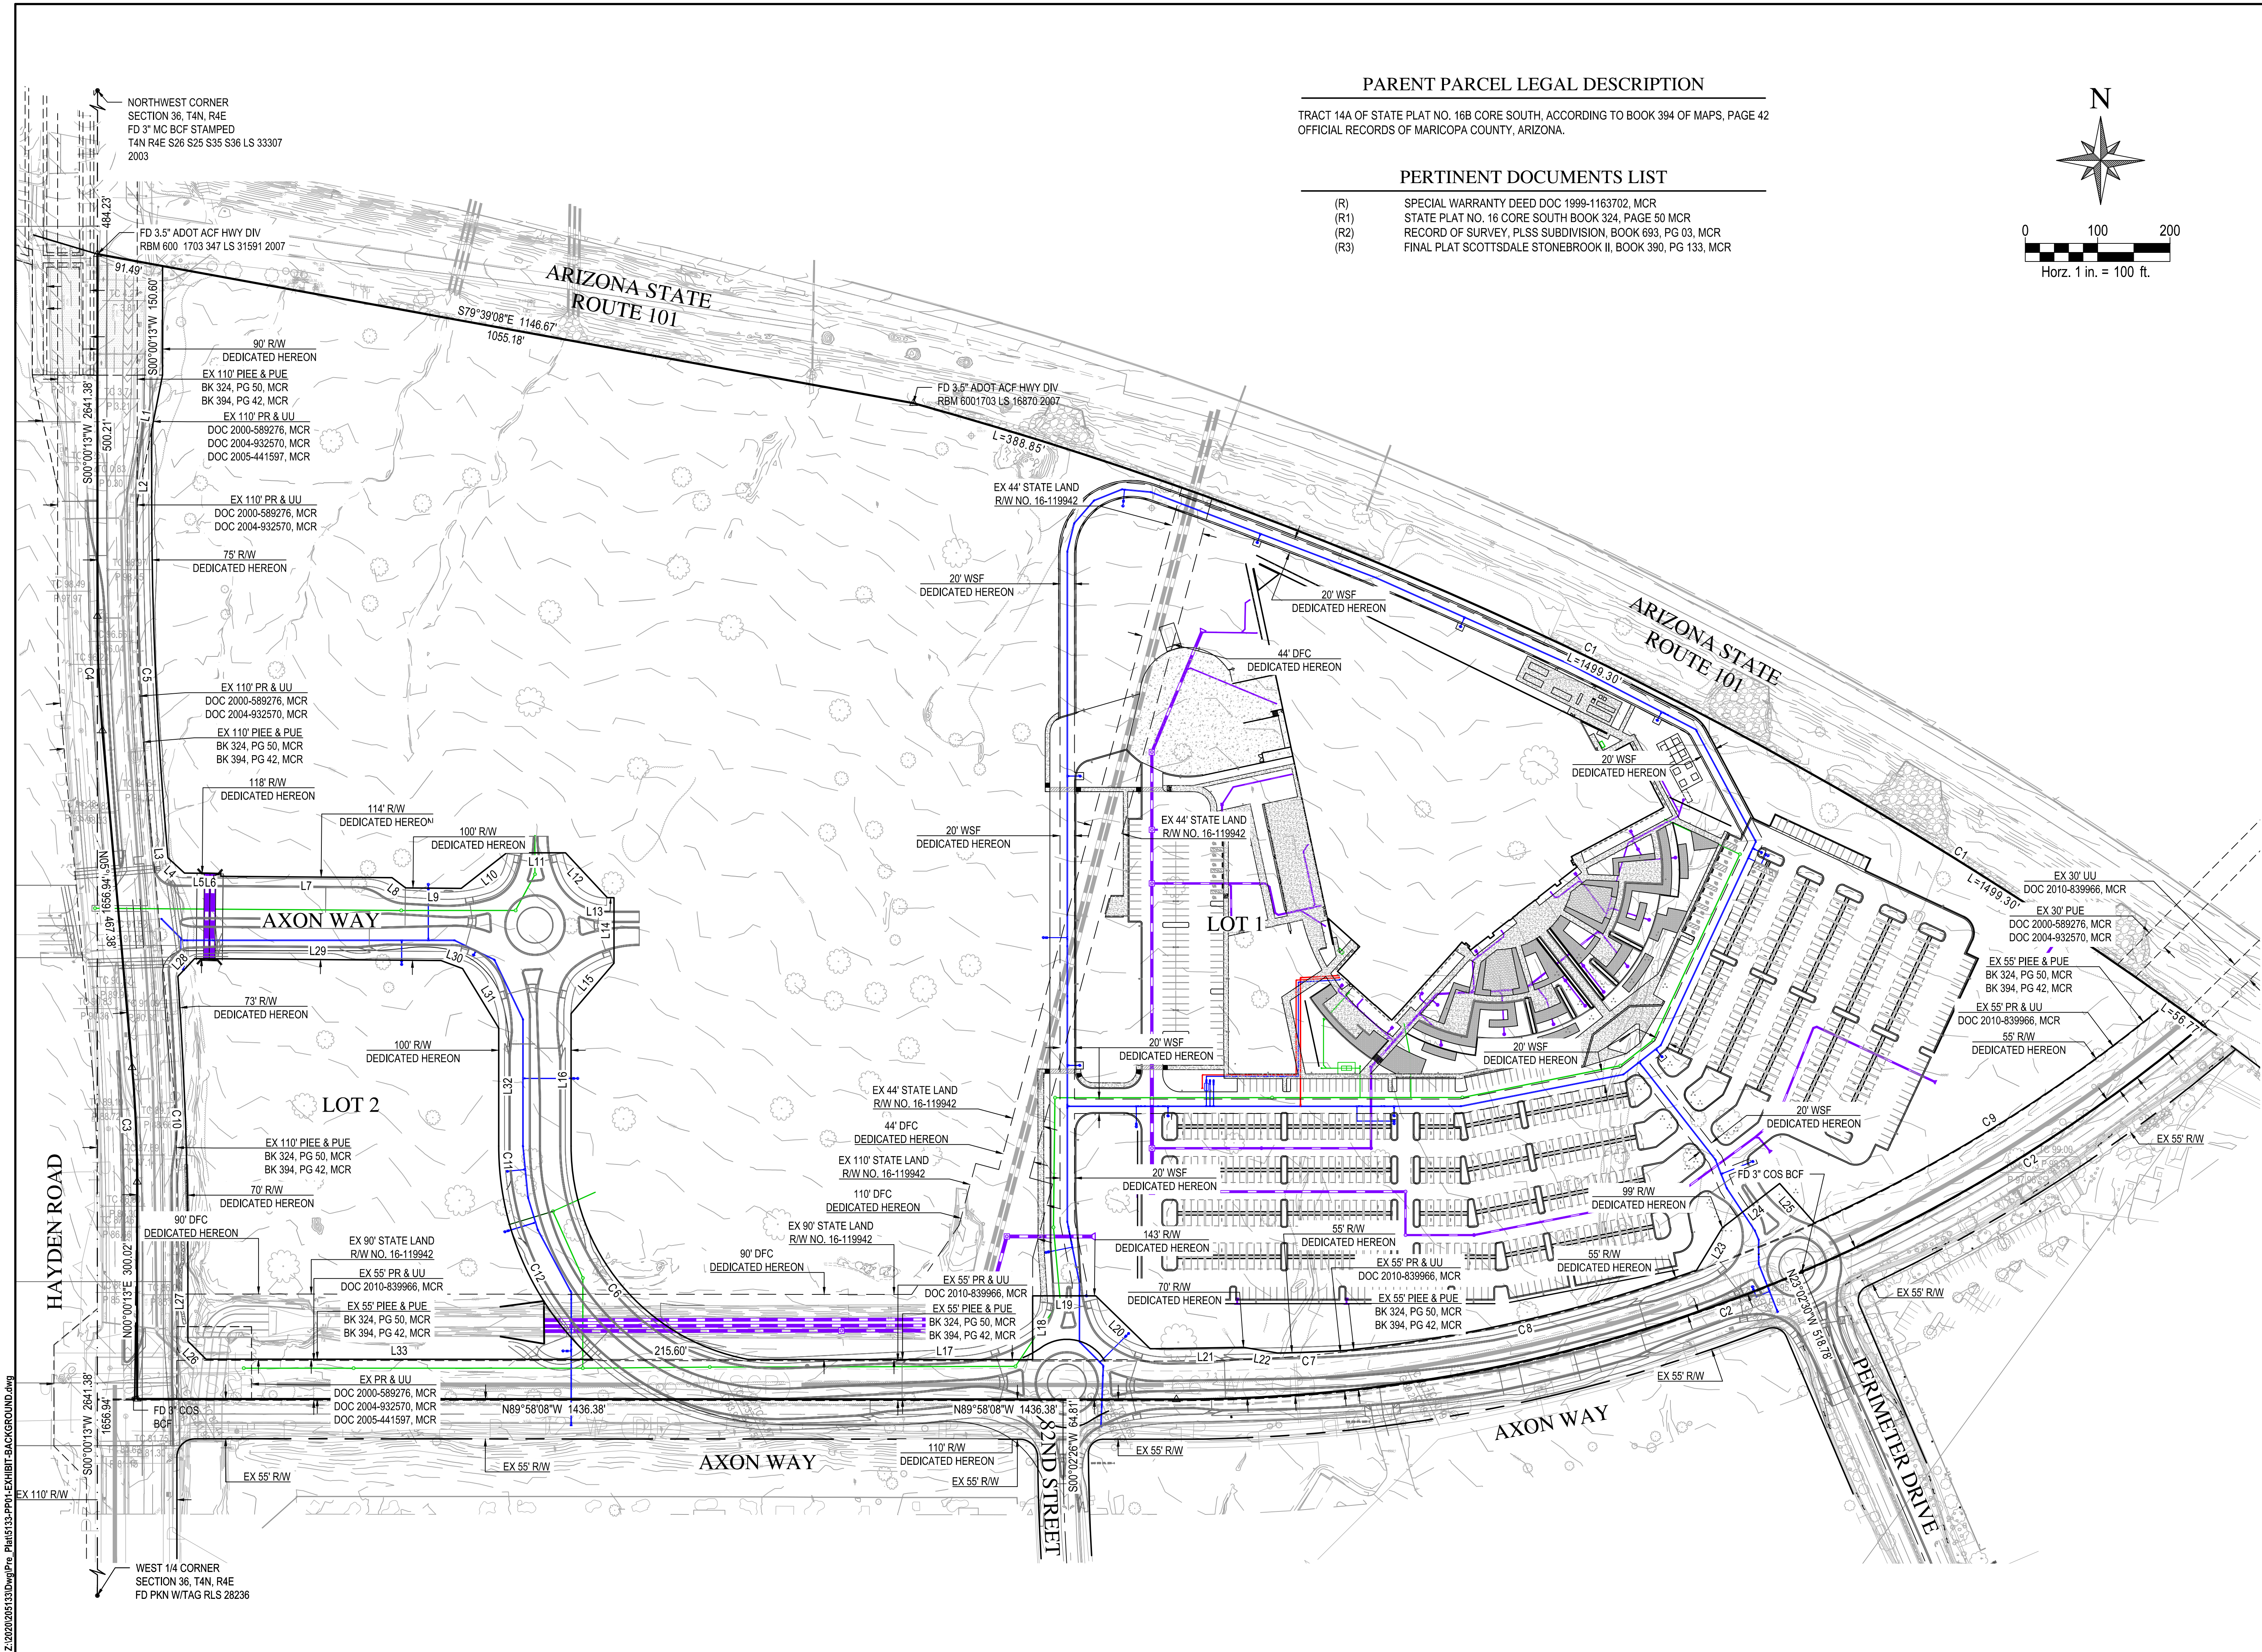

Z:\2020\205133\DWG\Pre-Plat\5133-PP1-EXHIBIT-BACKGROUND.dwg

HAYDEN ROAD

NORTHWEST CORNER
SECTION 36, T4N, R4E
FD 3" MC BCF STAMPED
T4N R4E S26 S25 S35 S36 LS 33307
2003

FD 3.5" ADOT ACF HWY DIV
RBM 600 1703 347 LS 31591 2007


WEST 1/4 CORNER
SECTION 36, T4N, R4E
FD PKN W/TAG RLS 28236

PARENT PARCEL LEGAL DESCRIPTION

TRACT 14A OF STATE PLAT NO. 16B CORE SOUTH, ACCORDING TO BOOK 394 OF MAPS, PAGE 42
OFFICIAL RECORDS OF MARICOPA COUNTY, ARIZONA.

PERTINENT DOCUMENTS LIST

- | | |
|------|--|
| (R) | SPECIAL WARRANTY DEED DOC 1999-1163702, MCR |
| (R1) | STATE PLAT NO. 16 CORE SOUTH BOOK 324, PAGE 50 MCR |
| (R2) | RECORD OF SURVEY, PLSS SUBDIVISION, BOOK 693, PG 03, MCR |
| (R3) | FINAL PLAT SCOTTSDALE STONEBROOK II, BOOK 390, PG 133, MCR |

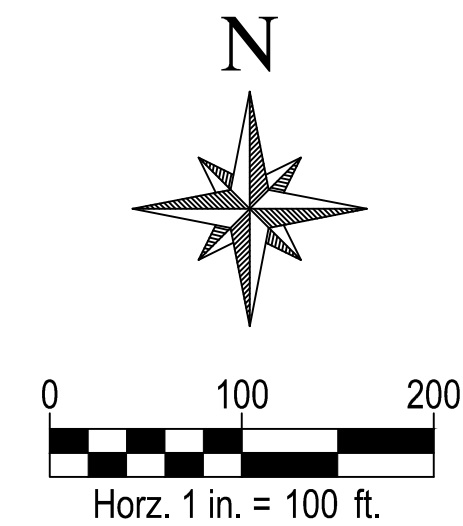

WOOD
PATEL

Wood, Patel & Associates, Inc.
Civil Engineering
Water Resources
Land Survey
Construction Management
602.335.8500
www.woodpatel.com



AXON CAMPUS
PRELIMINARY PLAT
SCOTTSDALE, ARIZONA
PRELIMINARY PLAT EXHIBIT

REV	DESCRIPTION	DATE

NOT
FOR
RECORDING

SCALE (HORIZ.) 1" = 100'
SCALE (VERT.) N/A
DATE 03/18/2022
JOB NUMBER 205133
SHEET 1 OF 1

CHECKED BY: NEB DESIGNED BY: CT DRAFTED BY: CT