


PARENT PARCEL LEGAL DESCRIPTION

TRACT 14A OF STATE PLAT NO. 16B CORE SOUTH, ACCORDING TO BOOK 394 OF MAPS, PAGE 42
OFFICIAL RECORDS OF MARICOPA COUNTY, ARIZONA.

PERTINENT DOCUMENTS LIST

(R)	SPECIAL WARRANTY DEED DOC 1999-1163702, MCR
(R1)	STATE PLAT NO. 16 CORE SOUTH BOOK 324, PAGE 50 MCR
(R2)	RECORD OF SURVEY, PLSS SUBDIVISION, BOOK 693, PG 03, MCR
(R3)	FINAL PLAT SCOTTSDALE STONEBROOK II, BOOK 390, PG 133, MCR

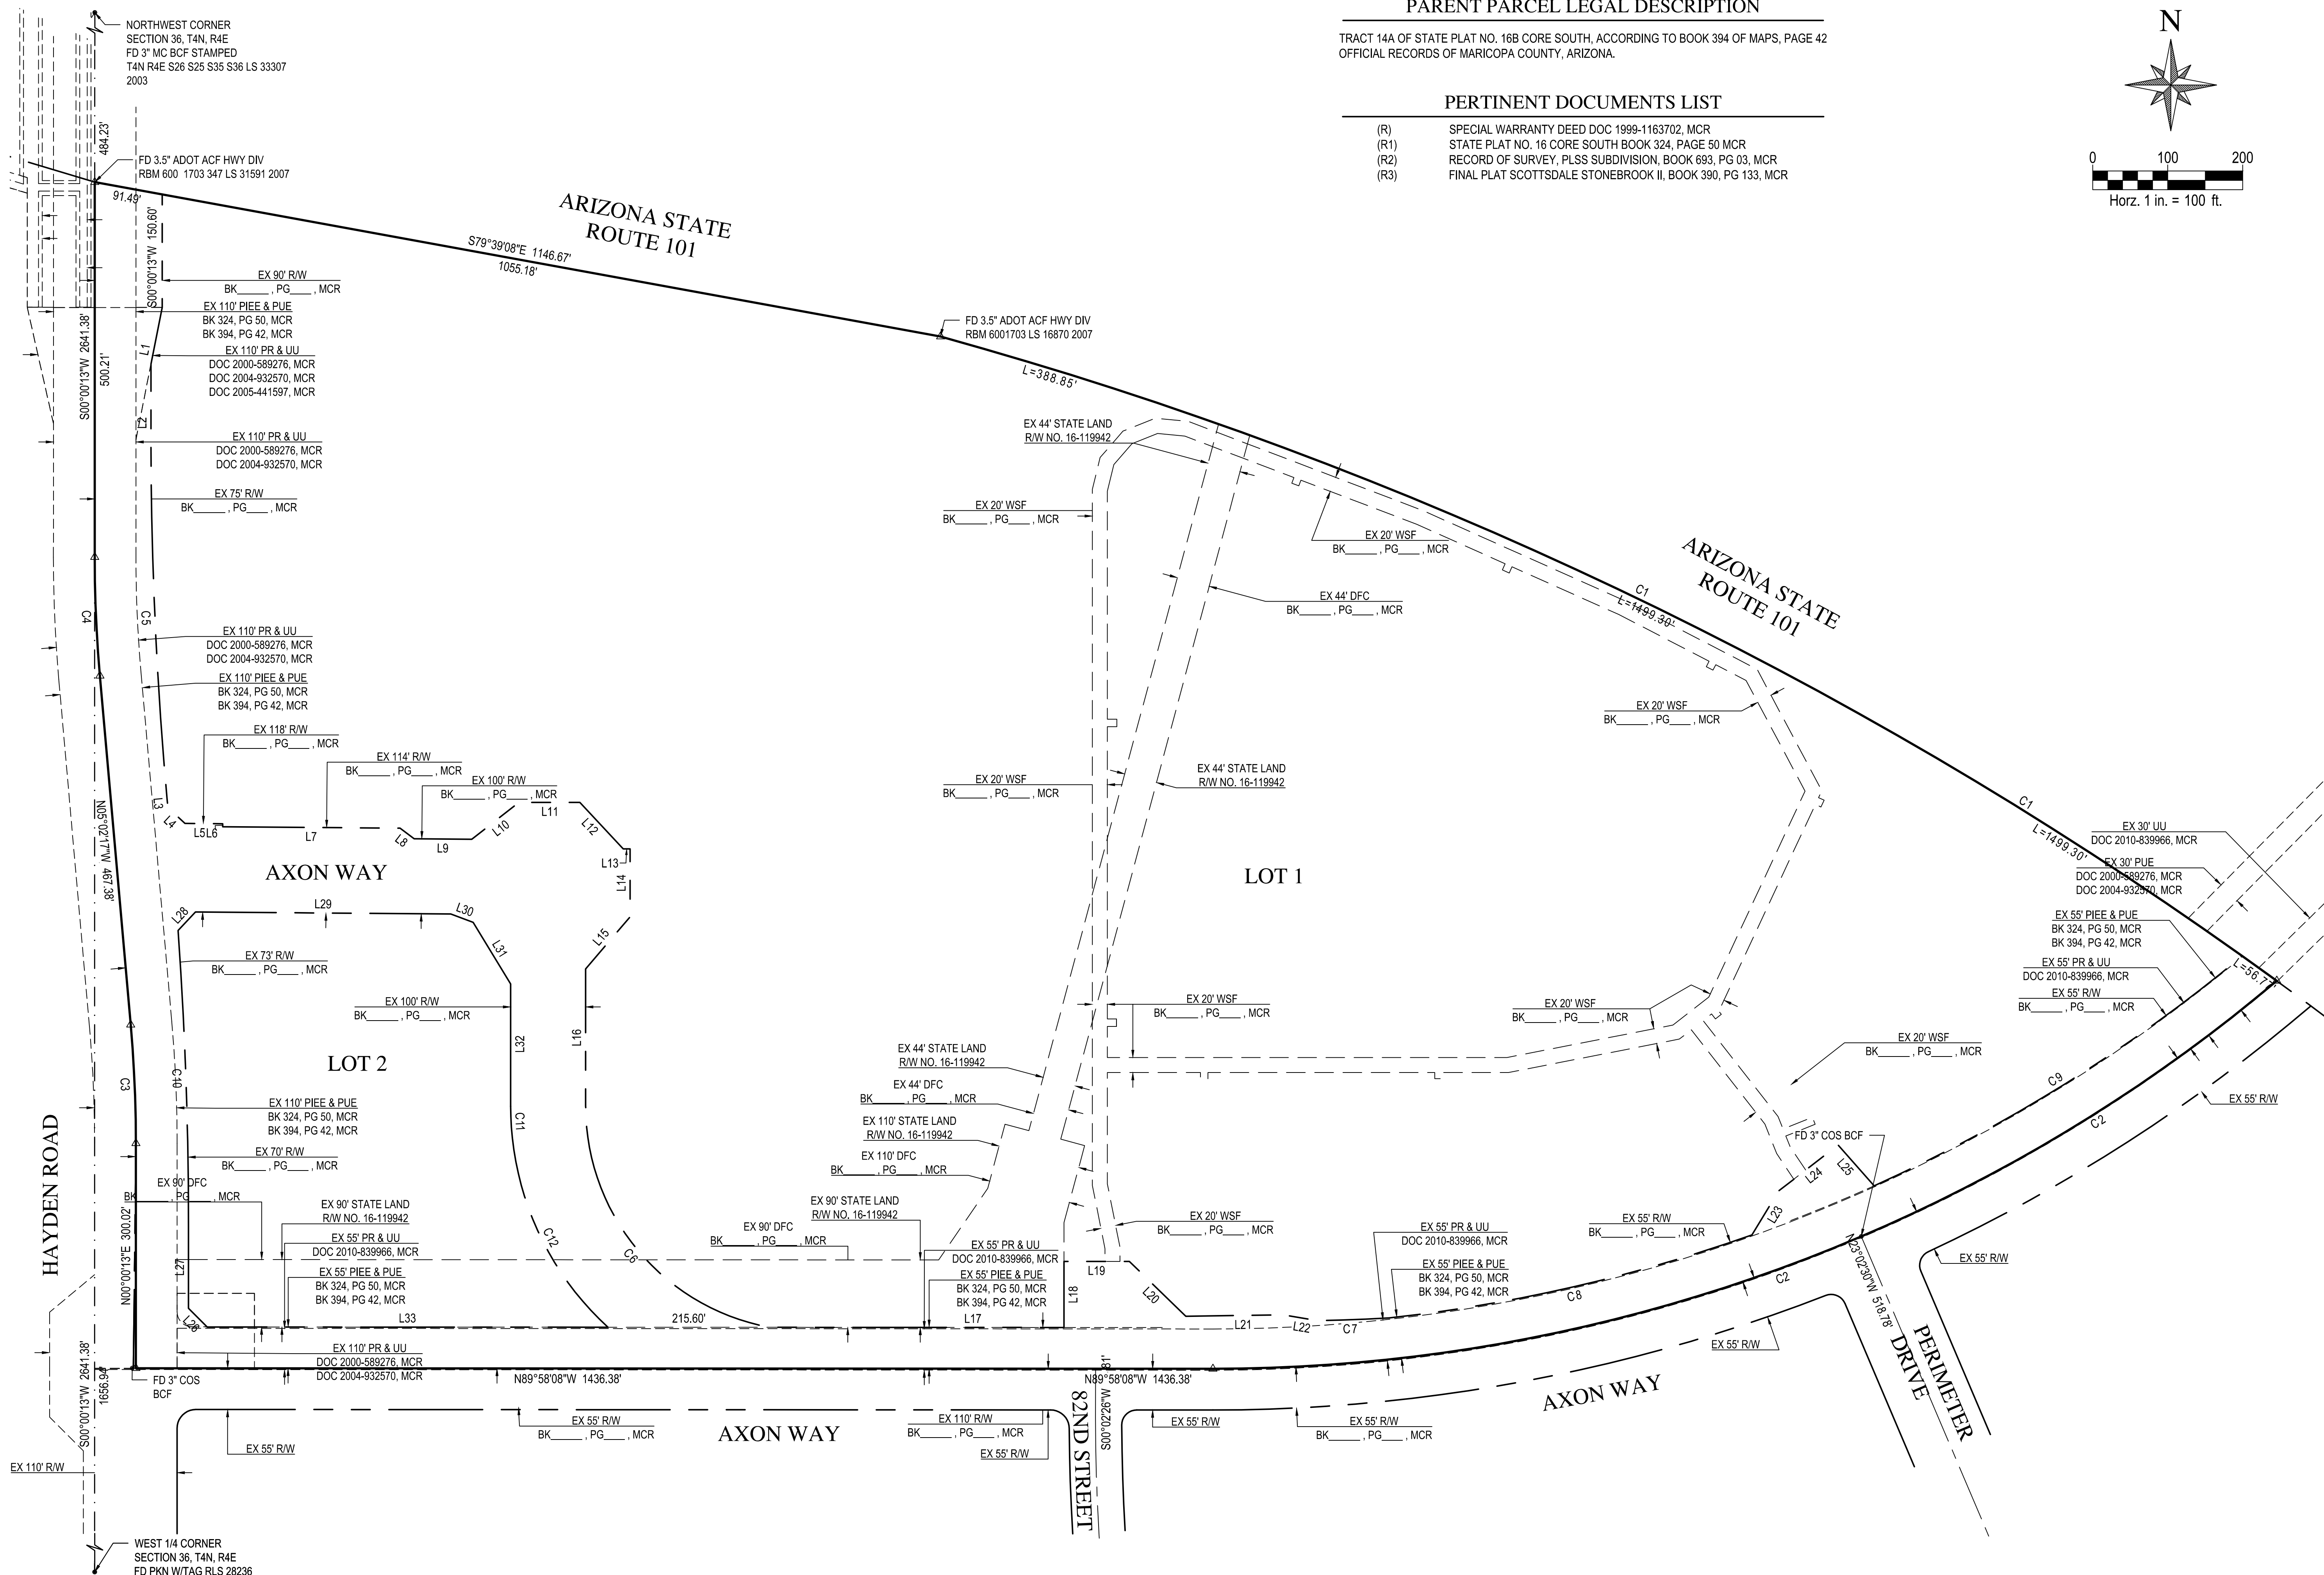

MINOR LAND DIVISION PRELIMINARY PLAT
AXON CAMPUS

PRELIMINARY PLAT EXHIBIT



CHECKED BY	GSR
CAD TECHNICIAN	MJS
SCALE	1" = 100'
DATE	03/03/2022
JOB NUMBER	205133.01
SHEET	1 OF 1

2:020205133.01.dwg, P:\05\03-PPH-EXHIBIT.dwg