



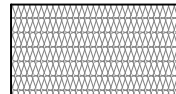
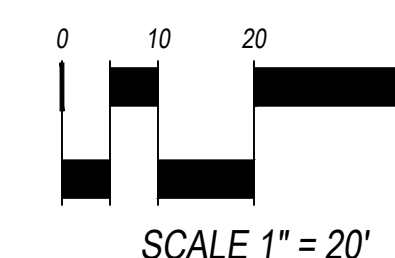


KEY NOTES

- ① SIDEWALK
- ② RAMP
- ③ CURB
- ④ UTILITIES
- ⑤ BUILDING OVERHEAD
- ⑥ BOLLARD
- ⑦ LANDSCAPE AREA
- ⑧ BIKE RACK
- ⑨ ILLUMINATED LIGHT COLUMN
- ⑩ RAISED STEEL PLANTER
- ⑪ BENCH
- ⑫ PRIVATE PATIO
- ⑬ EDGE OF UNDERGROUND PARKING STRUCTURE
- ⑭ WALL AT RAMP
- ⑮ WATER FEATURE
- ⑯ ART FEATURE
- ⑰ SIGN
- ⑱ GREEN WALL
- ⑲ STEEL EDGE

PAVING SCHEDULE

-  STANDARD GRAY CONCRETE
FINISH: TBD
-  TYPE 1 - DECORATIVE CONCRETE
FINISH: TBD
COLOR: TBD
-  TYPE 2 - DECORATIVE CONCRETE
FINISH: TBD
COLOR: TBD
-  TYPE 3 - ILLUMINATED PAVING BAND
FINISH: TBD
COLOR: TBD
-  TYPE 4 - INTERACTIVE PAVING AREA
FINISH: TBD
COLOR: TBD

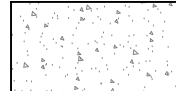


KEY NOTES - ROOFTOP

- ① WALL
- ② RAISED PLANTER
- ③ POOL GATE
- ④ OUTDOOR KITCHEN
- ⑤ CABANA
- ⑥ UMBRELLA
- ⑦ GAME TABLE
- ⑧ HAMMOCKS
- ⑨ FIREPLACE
- ⑩ BENCH
- ⑪ BOOTH SEATING
- ⑫ WATER SCUPPERS
- ⑬ BUILDING BELOW


PAVING SCHEDULE - ROOFTOP

- TYPE 1 - OVERSTRUCTURE PEDESTAL
 PAVER SYSTEM
 FINISH:
 COLOR:
- TYPE 2 - OVERSTRUCTURE PEDESTAL
 PAVER SYSTEM
 FINISH:
 COLOR:
- TYPE 3 - OVERSTRUCTURE PEDESTAL
 PAVER SYSTEM
 FINISH:
 COLOR:
- ARTIFICIAL TURF

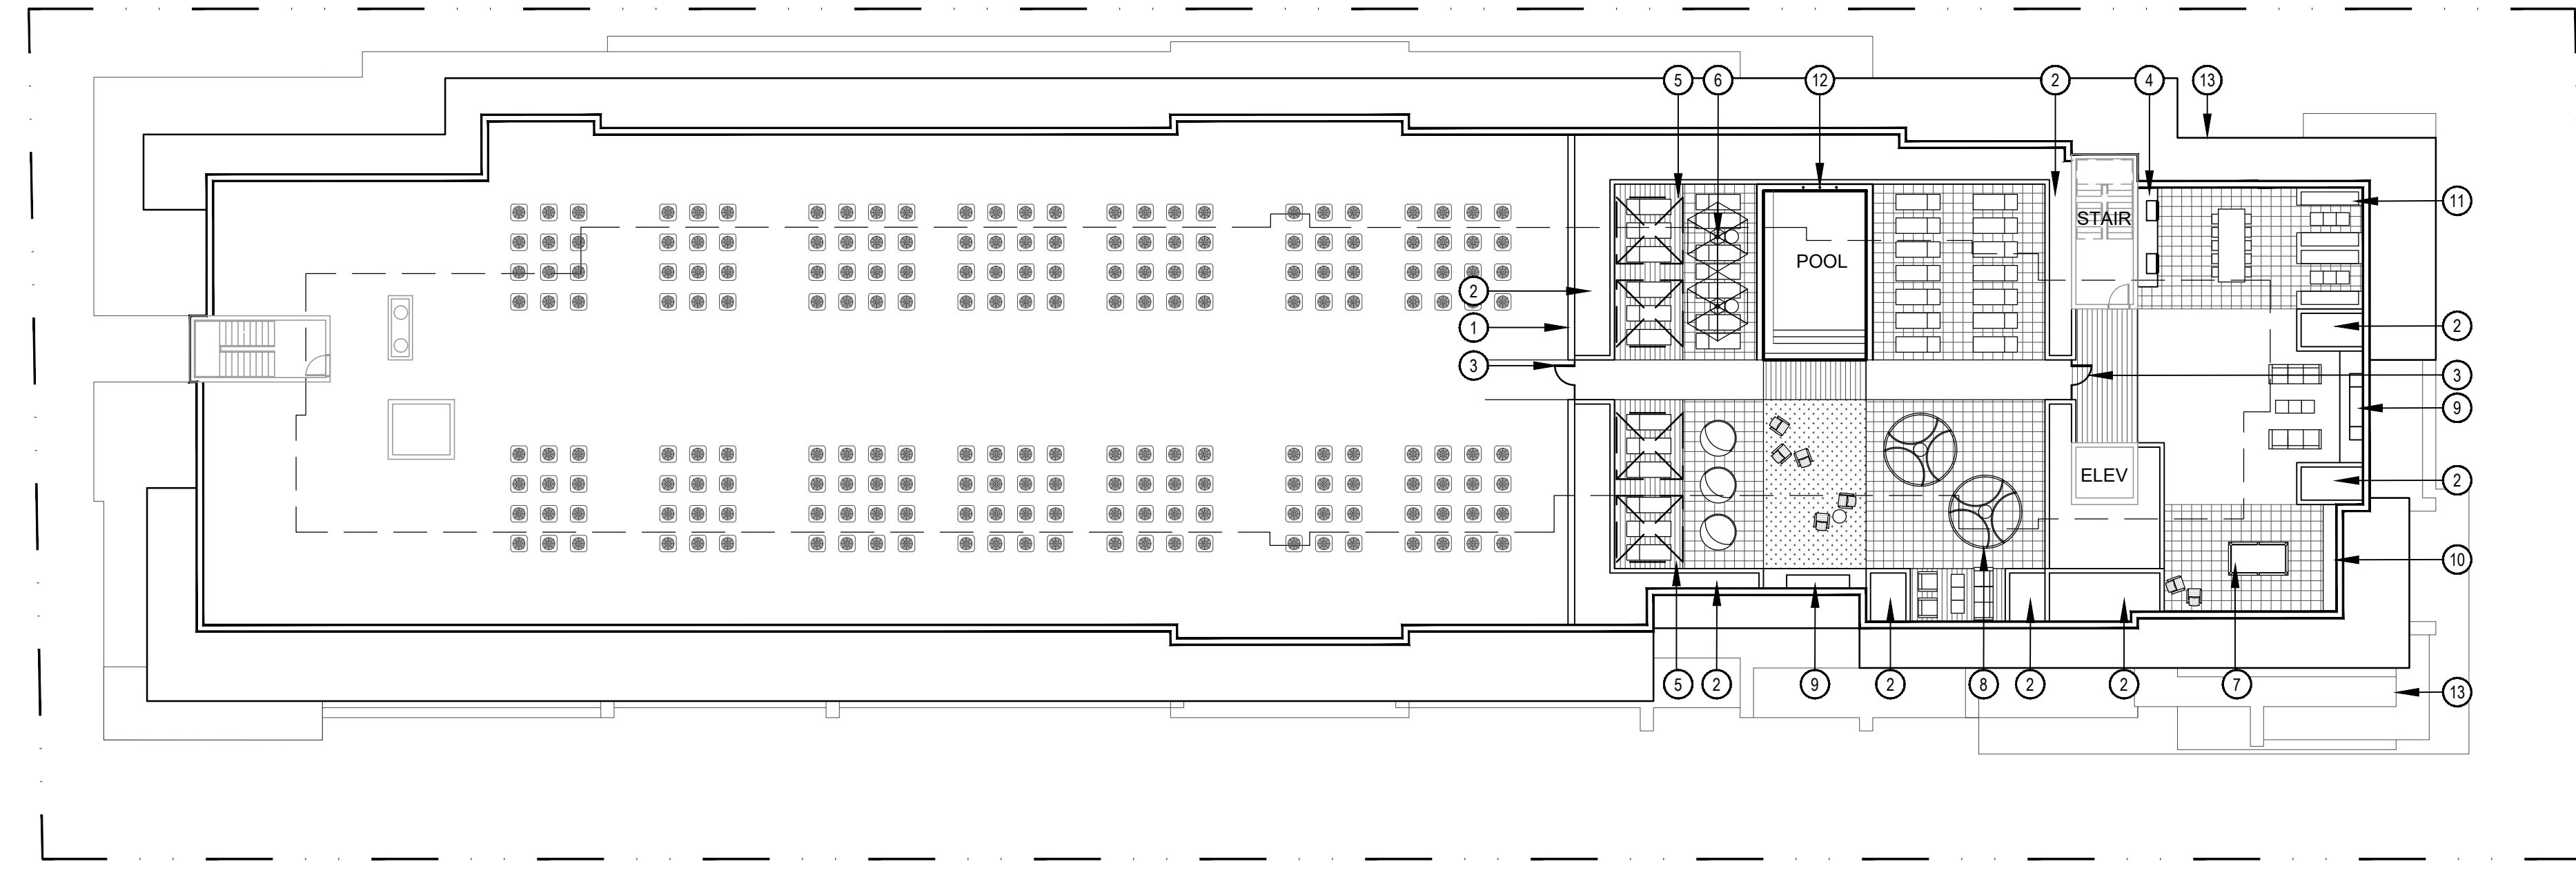


2 N D S T R E E T
 (B E L O W)

B I S H O P L A N E
 (B E L O W)

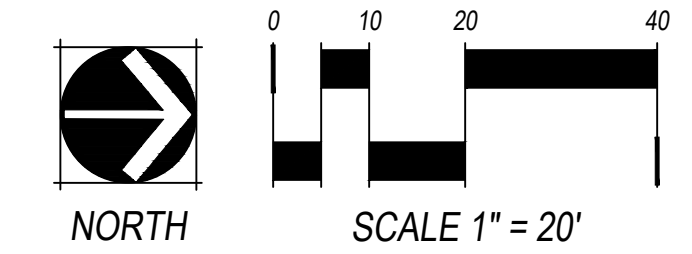

P:\Bishop Lane - 0563-02-2033\Drawings\Construction Documents\BL_LA-102_HARDSCAPE.dwg
 Nov 07, 2019 - 7:54am

CHECKED BY: JT
 DRAWN BY: MG/CR

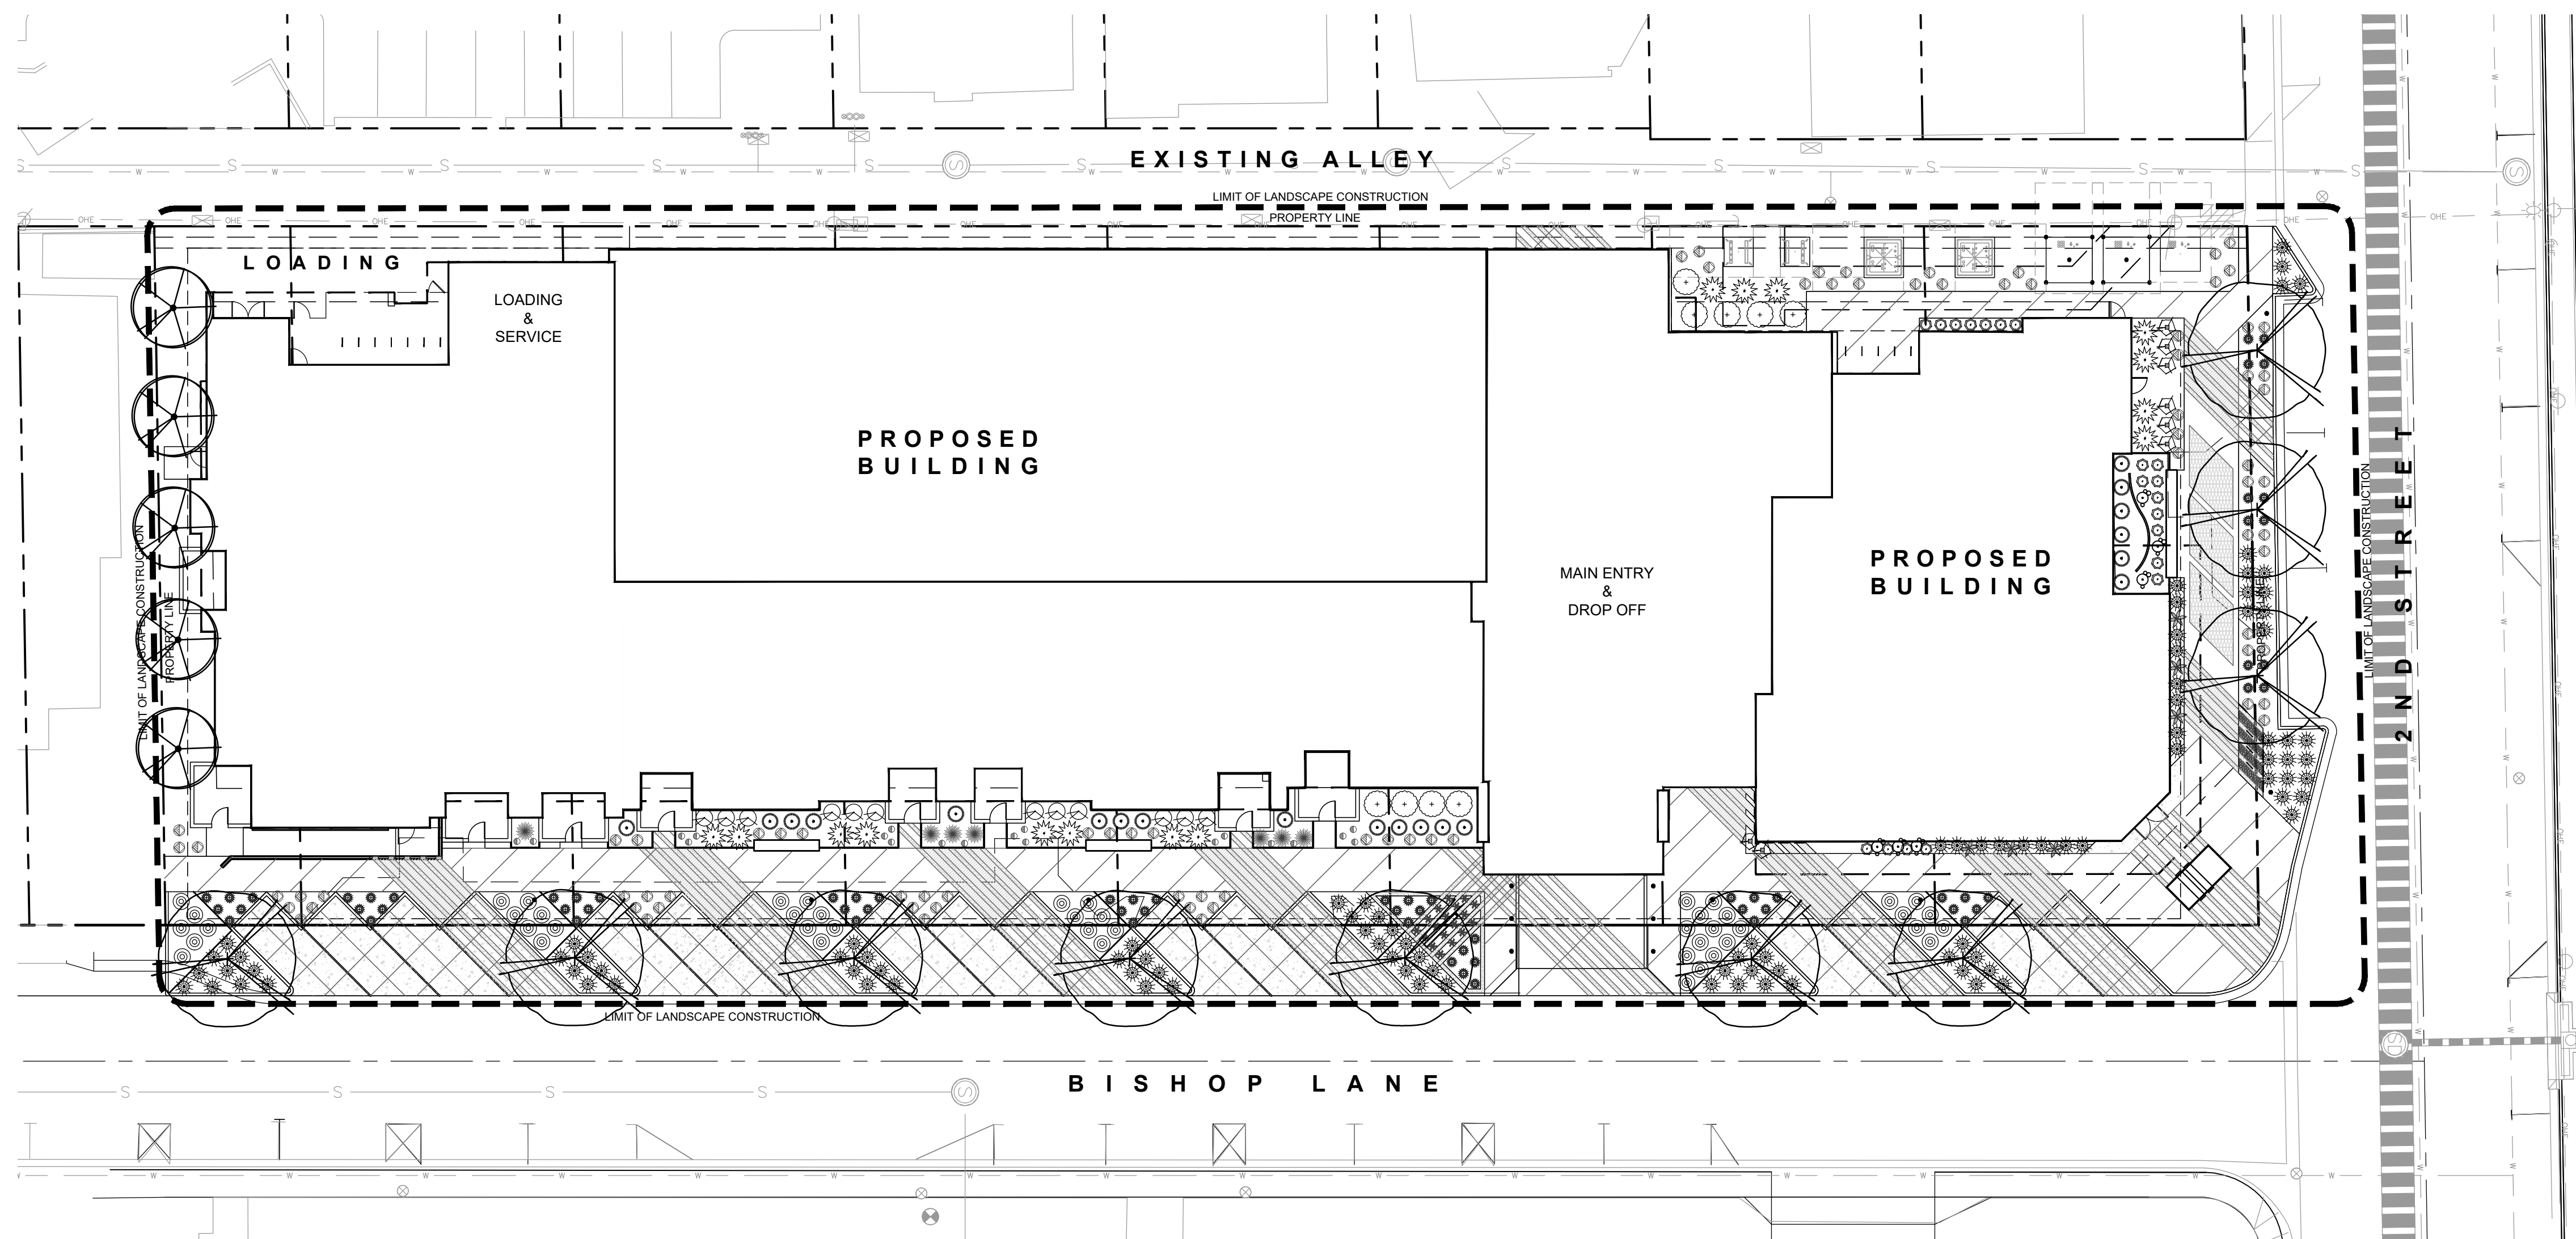


PLANT SCHEDULE


SYMBOLS	BOTANICAL NAME COMMON NAME	SIZE	CALIPER HT & W	QTY
TREES				
	<i>Acacia aneura</i> Mulga		7'-9"- HT. 4'-6" W. 3" CAL.	5
	<i>Parkinsonia 'Desert Museum'</i> Desert Museum Palo Verde		10'-14"- HT. 8'-10" W. 4" CAL.	10
SHRUBS				
	<i>Caesalpinia pulcherrima</i> Bird of Paradise	5 GAL.		9
	<i>Ericameria laricifolia</i> Turpentine Bush	5 GAL.		12
	<i>Ruellia brittoniana</i> Ruellia	5 GAL.		20
	<i>Russelia equisetiformis</i> Firecracker Plant	5 GAL.		8
ACCENTS				
	<i>Agave angustifolia 'Marginata'</i> Variegated Century Plant	5 GAL.		6
	<i>Agave attenuata marginata</i> Foxtail Agave	5 GAL.		47
	<i>Aloe barbadensis</i> Aloe Vera	5 GAL.		18
	<i>Dasylium wheeleri</i> Desert Spoon	5 GAL.		7
	<i>Echinocactus grusonii</i> Golden Barrel Cactus	5 GAL.		66
	<i>Hesperaloe funifera</i> Giant Hesperaloe	15 GAL.		15
	<i>Muhlenbergia rigens</i> Deer Grass	5 GAL.		102
	<i>Pachycereus marginatus</i> Totem Pole Cactus	3' HT.		6
GROUNDCOVERS AND VINES				
	<i>Lantana 'New Gold'</i> New Gold Lantana	1 GAL.		81
	<i>Setcreasea pallida</i> Purple Heart	1 GAL.		20
	<i>Wedelia texana</i> Yellow Dot	1 GAL.		20

NOTES:
 1. ALL PLANT MATERIAL IS PRELIMINARY AND IS SUBJECT TO CHANGE.

TOPDRESS SCHEDULE

- TYPE 1 - DECOMPOSED GRANITE
 SIZE: 1/2" MINUS
 COLOR: GOLD
 SOURCE: TBD
- TYPE 2 - DESERT PAVEMENT
 SIZE: 4" MINUS
 COLOR: GOLD
 SOURCE: TBD
- TYPE 3 - DECORATIVE TOPDRESS
 SIZE: TBD
 COLOR: TBD
 SOURCE: TBD

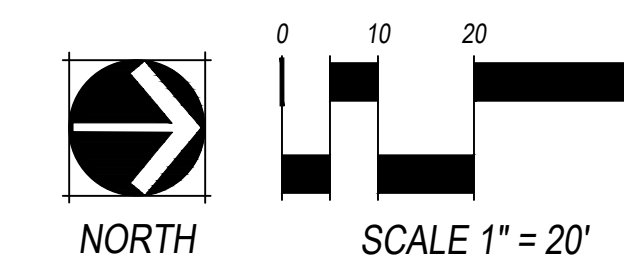

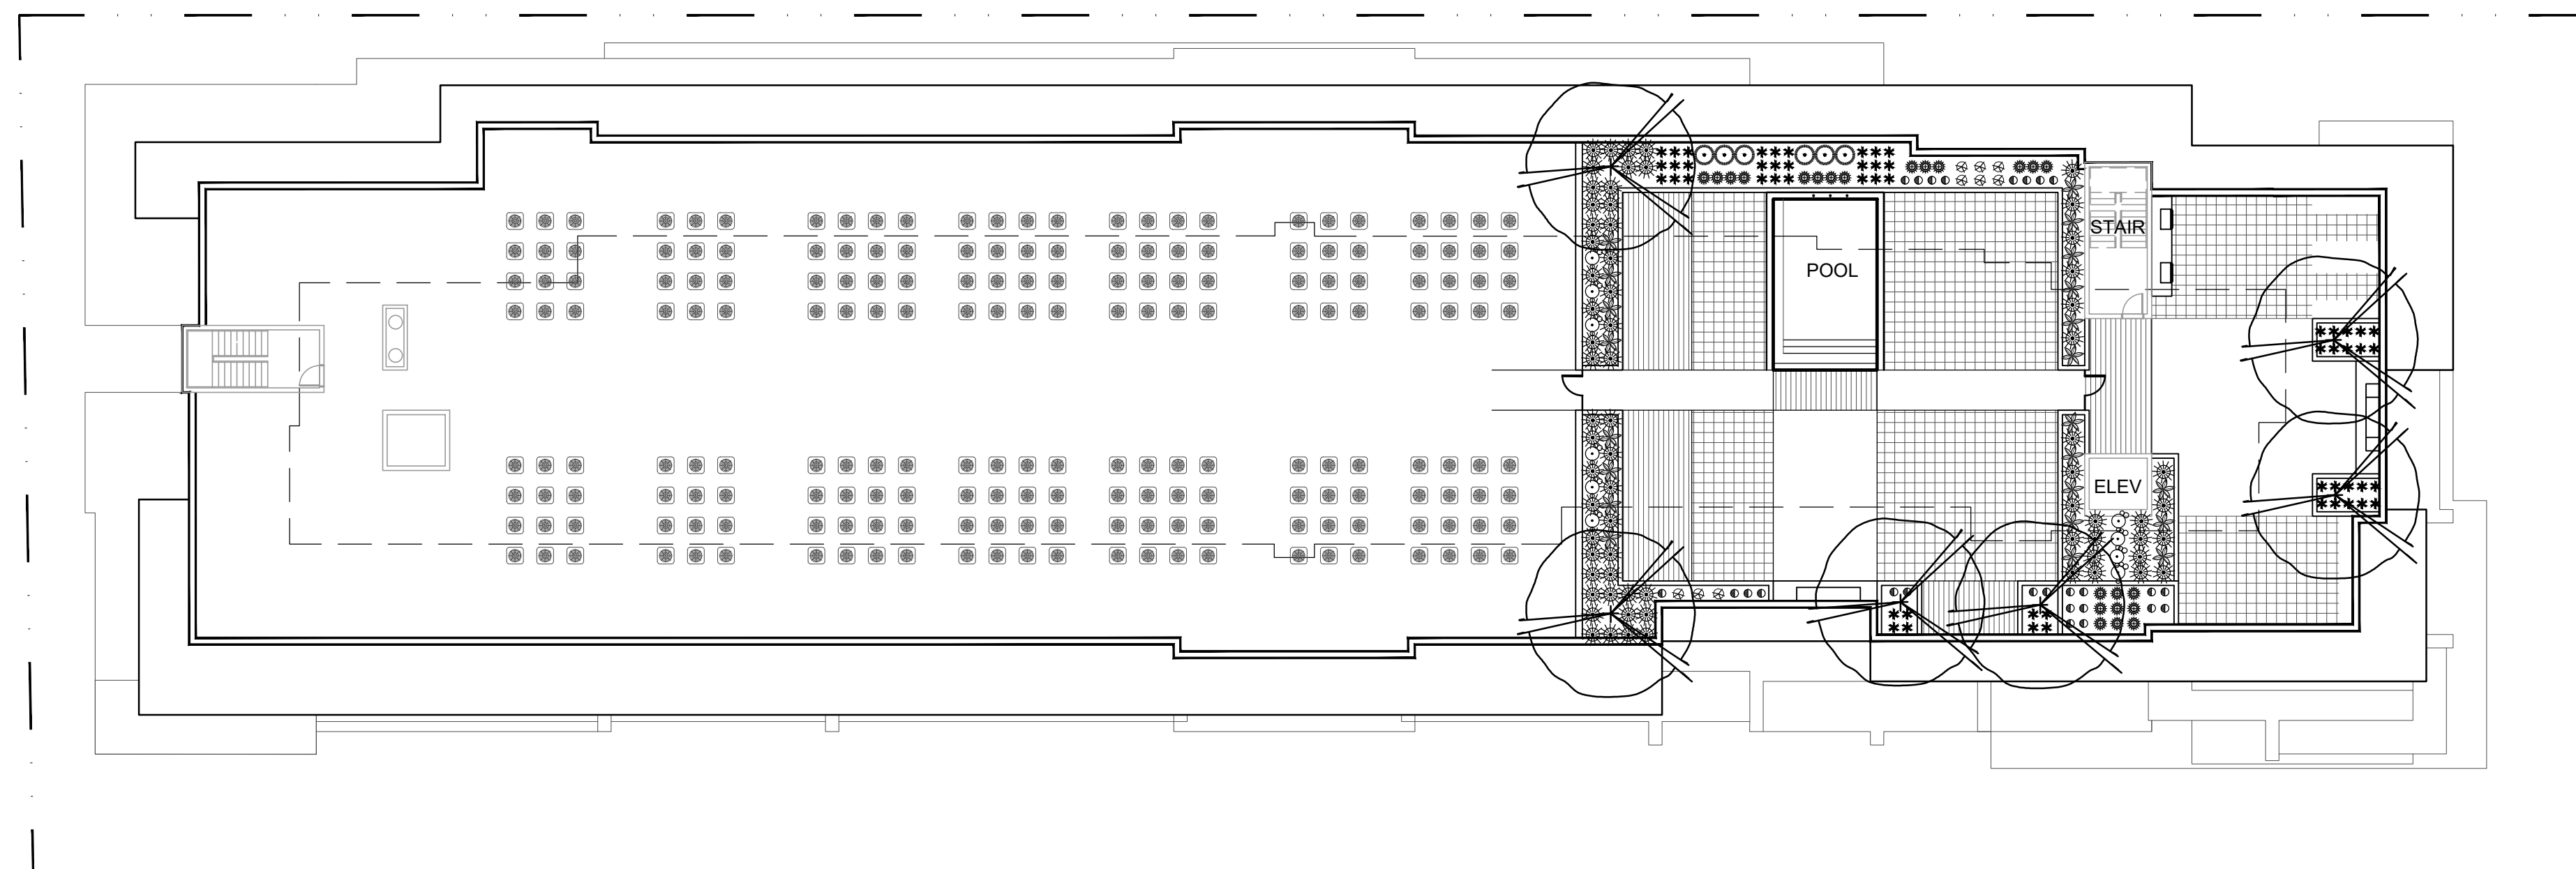

B I S H O P L A N E
 (B E L O W)

2 N D S T R E E T
 (B E L O W)

PLANT SCHEDULE - ROOFTOP

SYMBOLS	BOTANICAL NAME COMMON NAME	SIZE	CALIPER HT & W	QTY
TREES				
	<i>Parkinsonia 'Desert Museum'</i> Desert Museum Palo Verde		10'-14' HT. 8'-10' W. 4" CAL.	6
ACCENTS				
	<i>Agave angustifolia 'Marginata'</i> Variegated Century Plant	5 GAL.		22
	<i>Agave victoriae-reginae</i> Queen Victoria Agve	5 GAL.		9
	<i>Aloe barbadensis</i> Aloe Vera	5 GAL.		55
	<i>Echinocactus grusonii</i> Golden Barrel Cactus	5 GAL.		23
	<i>Muhlenbergia rigens</i> Deer Grass	5 GAL.		69
	<i>Pachycereus marginatus</i> Totem Pole Cactus	5 GAL.		10
	<i>Ruellia brittoniana</i> Ruellia	5 GAL.		6
GROUNDCOVERS AND VINES				
	<i>Setcreasea pallida</i> Purple Heart	1 GAL.		26

BISHOP LANE
 2ND STREET AND BISHOP LANE
 SCOTTSDALE, ARIZONA

OWNER:
 THE MORGAN GROUP INC.
 5606 S. RICE AVENUE
 HOUSTON, TEXAS
 77081
 713.361.7200




NOT FOR
 CONSTRUCTION

DATE:
 11.07.19 REZONING

SHEET TITLE:
 ROOFTOP
 LANDSCAPE PLAN

L-202

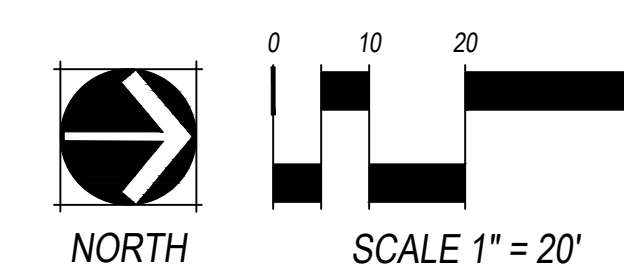

NORTH

SCALE 1" = 20"