

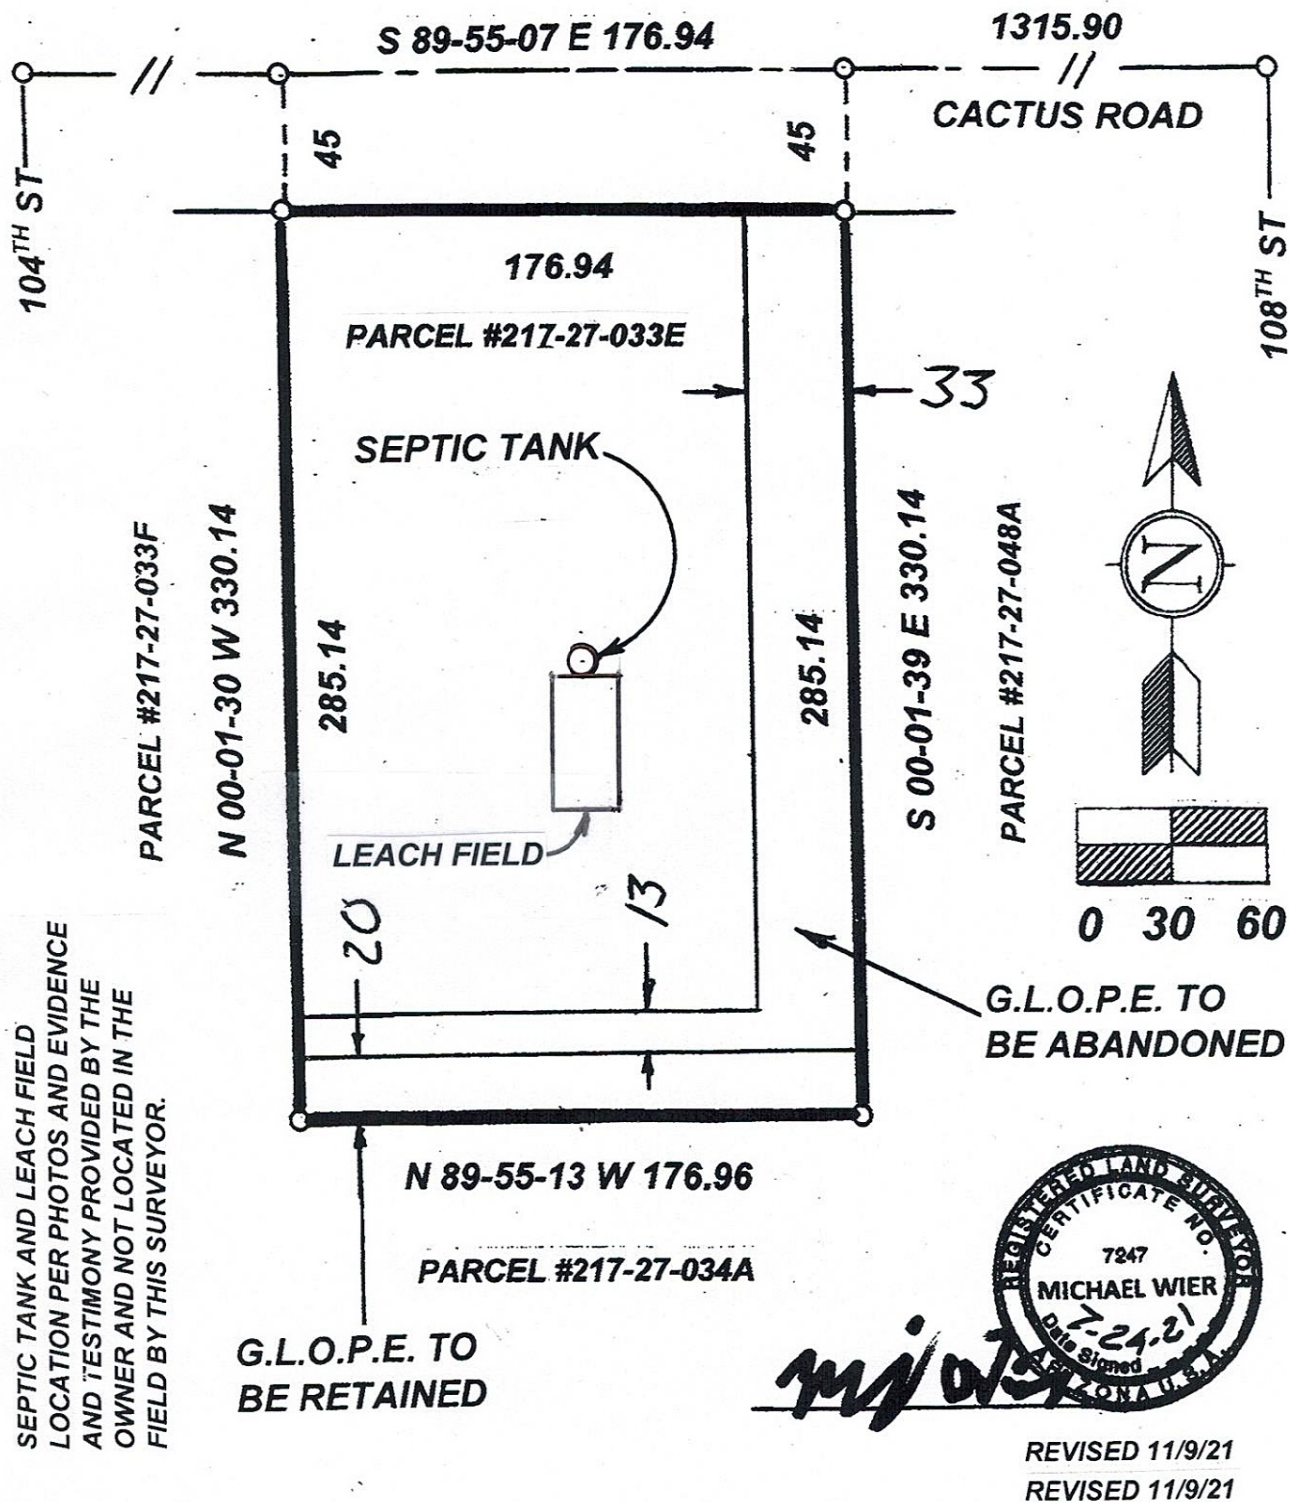


EXHIBIT TO ACCOMPANY LEGAL DESCRIPTION AT 10595 E. CACTUS ROAD IN THE CITY OF SCOTTSDALE, ARIZONA.

OWNER: SCOTT LEWANDOWSKI (DOCUMENT #180268697).

JOB #7-24-21.

REFERENCE MAPS (BOOK/PAGE): 322/04, 358/06, 393/31, 1004/35, 1515/35. BLM SURVEY APPROVED 1/16/1952. UNRECORDED SURVEY PROVIDED BY OWNER DATED OCTOBER 2017.

CERTIFICATION: I, MICHAEL WIER, CERTIFY THAT I PREPARED THIS LEGAL DESCRIPTION AND EXHIBIT. TEL: 602-789-0337. MIKEWIER@COX.NET. 1538 E. FRIESS DR., PHOENIX, AZ 85022.