

PER SECTION 2-1.311 B DSPM:

MIXED-USE DEVELOPMENT WITHOUT RECYCLING:

- (1) ENCLOSURE FOR FIRST 10,000 SF OF NON-RESIDENTIAL BUILDING AREA AND FIRST 10 UNITS
- (1) ENCLOSURE FOR EACH 20 UNITS THERAFTER

NON-RESIDENTIAL USE 4,400SF + 267 UNITS = 15 ENCLOSURES

15 REFUSE CONTAINERS @ 4 CU YDS EACH = 60 CU YDS TOTAL
60/4 = 15 CU YDS COMPACTOR EQUIVALENT


15 CU YARD COMPACTOR PROVIDED



02

REFUSE PLAN

SCALE: 1" = 40'-0"

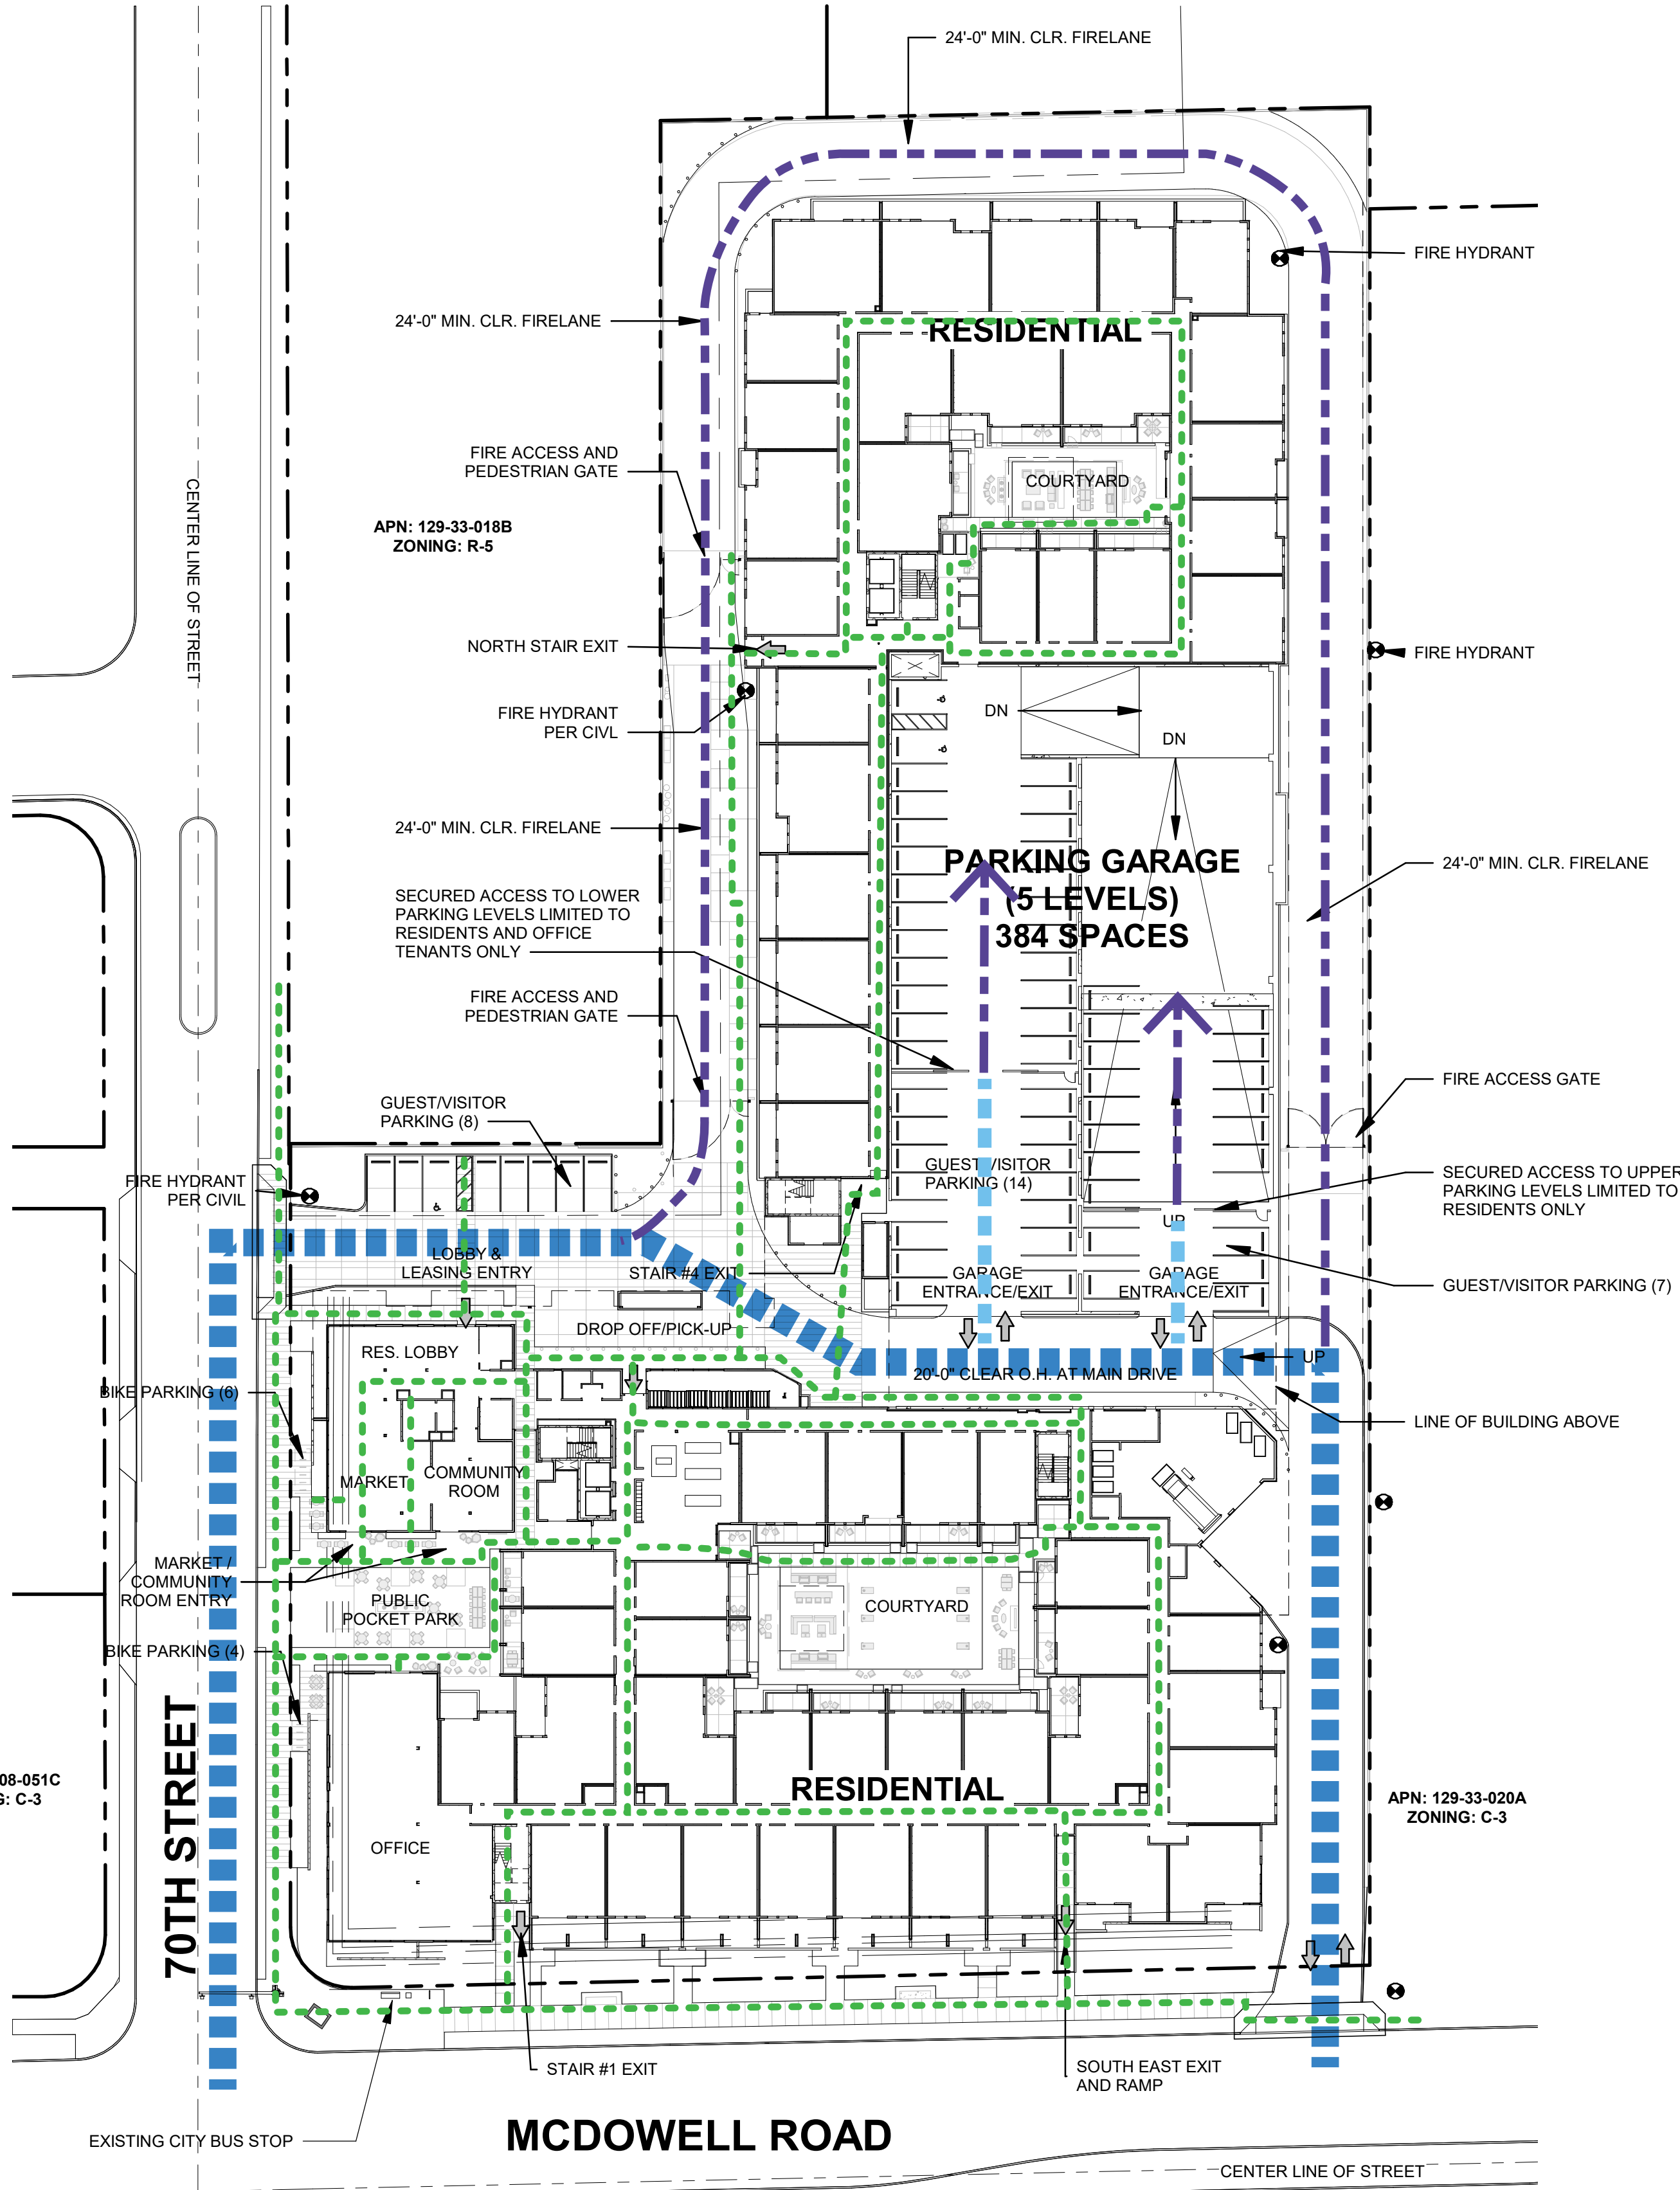

LEGEND	
	PEDESTRIAN CIRCULATION PATH
	PRIMARY VEHICLE CIRCULATION PATH
	SECONDARY VEHICLE CIRCULATION PATH
	RESTRICTED VEHICLE CIRCULATION PATH



01

PEDESTRIAN AND VEHICULAR CIRCULATION

SCALE: 1" = 40'-0"

NELSEN PARTNERS

ARCHITECTS & PLANNERS

Nelsen Partners, Inc.
Austin | Scottsdale

15210 North Scottsdale Road
Suite #300
Scottsdale, Arizona 85254
t 480.949.6800
nelsonpartners.com



HAWKINS COMPANIES
COMMERCIAL DEVELOPERS

SOUTHDALE
Hawkins Companies
7000 EAST MCDOWELL ROAD
SCOTTSDALE, AZ 85257

PRE-APP # 225-PA-2020 ZONING # 5-ZN-2020 DRB #

OWNER
Hawkins Companies
Commercial Developers
4700 S. McClintock Drive
Ste 160
Tempe, AZ 85282

ARCHITECT
Nelsen Partners
15210 N. Scottsdale Road
Suite 300
Scottsdale, AZ 85254
Attn: Jeff Brand

Date
04/28/21

Drawings and written material appearing herein constitute original and unpublished work of the architect and may not be duplicated, used, or disclosed without written consent of the architect.

© 2021 NELSEN PARTNERS, INC.

Project No.
319084

A123
CIRCULATION / REFUSE
PLANS