

04 BUILDING ELEVATION - EAST

SCALE: 3/64" = 1'-0"


REF: 01 /
A201_DRB



03 BUILDING ELEVATION - SOUTH

SCALE: 3/64" = 1'-0"


REF: 01 / A202

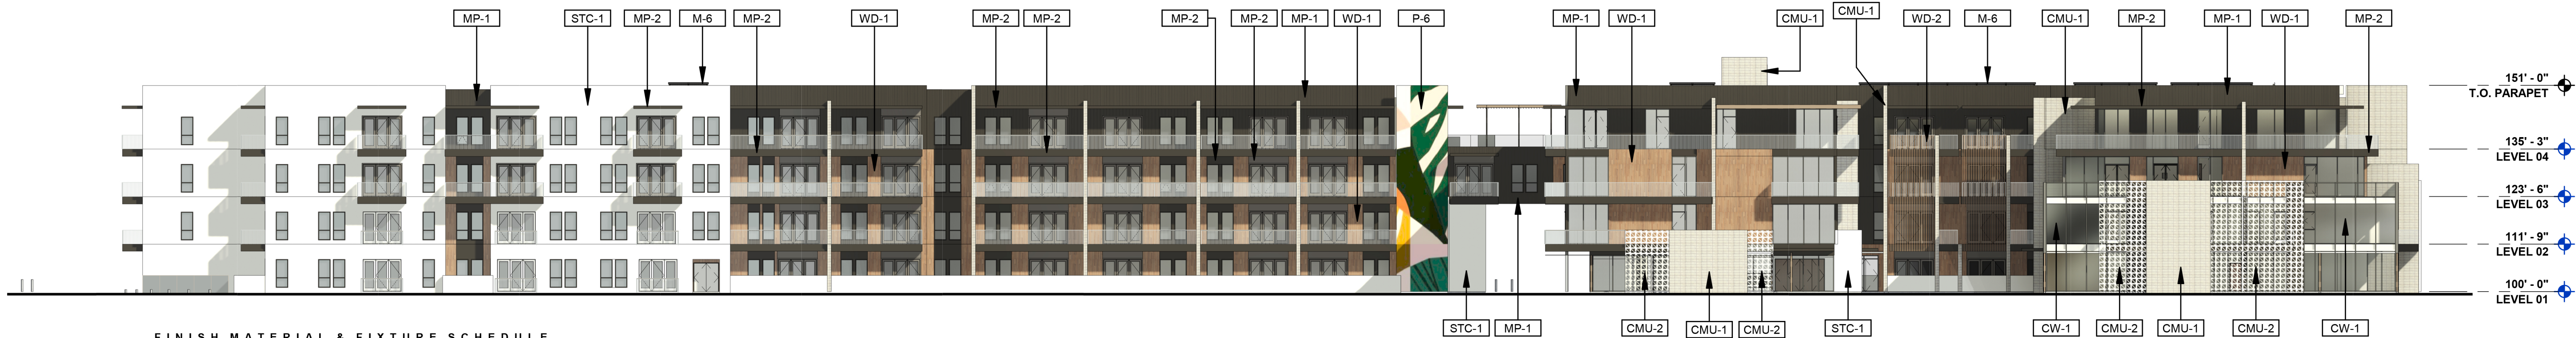

02 BUILDING ELEVATION - WEST

SCALE: 3/64" = 1'-0"

REF: 01 / A200

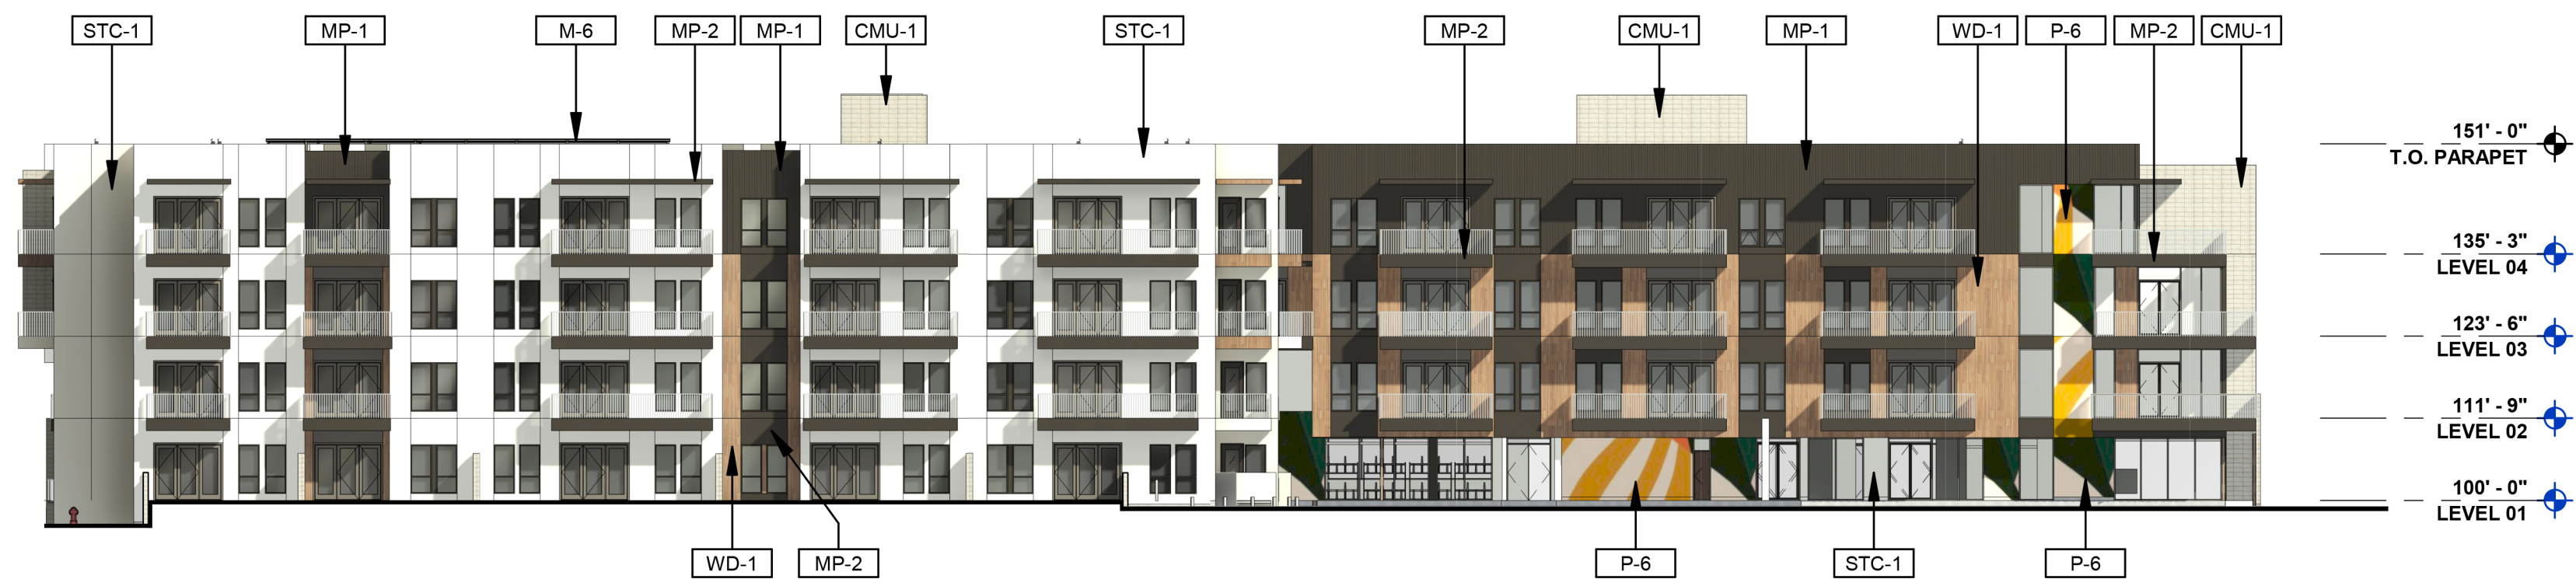

01 BUILDING ELEVATION - NORTH

SCALE: 3/64" = 1'-0"

REF: 01 / A200

FINISH MATERIAL & FIXTURE SCHEDULE

PROVIDE SAMPLES FOR APPROVAL. TYPICAL REQUIRED FINISHES ARE INDICATED HERE AS THE BASIS OF DESIGN IN REGARD TO VISUAL APPEARANCE WHICH SHALL INCLUDE COLOR, TEXTURE, SHEEN AND OTHER VISUAL QUALITIES. REFER TO THE SPECIFICATIONS FOR PERFORMANCE REQUIREMENTS. ALTHOUGH THE SPECIFICATION MAY LIST ACCEPTABLE MANUFACTURERS, THE FINISH MUST MATCH THOSE INDICATED ON THIS SHEET. THE ARCHITECT SHALL BE JUDGE OF VISUAL MATCH. FINISH DESIGNATIONS ARE FOR COLOR ONLY. RE: SPECIFICATIONS FOR PRODUCTS AND SYSTEM REQUIREMENTS.

MARK	DESCRIPTION	FINISH	MANUFACTURER	MODEL	MATERIAL SIZE	COLOR	NOTES	Comments
DTL-1								
DIVISION 1 - CONCRETE								
CONC-1	CAST IN PLACE CONCRETE 1							
CONC-2	CAST IN PLACE CONCRETE 2							
CONC-3	PRECAST CONCRETE							
PC-1	PRECAST CONCRETE							
DIVISION 2 - MASONRY								
BRK-1	BRICK TYPE 1							
BRK-2	BRICK TYPE 2							
CMU-1	CONCRETE MASONRY BLOCK	SOUND FACE	TRENNITY INDUSTRIES	TRENNSTONE	8x8x16	MISSION WHITE - WEST	STACK BOND	
CMU-2	CONCRETE MASONRY BLOCK		OUR BLOCK CO.	OUR BLOCK CO.	16x16x16	WHITE		
ST-1	STONE TYPE 1							
ST-2	STONE TYPE 2							
DIVISION 5 - METALS								
M-1	ALUMINUM BRASS METAL					BLACK		
M-2	METAL GUARDRAIL	PAINT TO MATCH	UNITED METAL DECK LOG	53M		BLACK		
M-3	METAL BEACON - ROOFTOP	AS FURNISHED	UNITED METAL DECK LOG	53M		BLACK		
M-4	METAL GUARDRAIL SYSTEM	AS FURNISHED	UNITED METAL DECK LOG	53M		CLEAR		
DIVISION 6 - WOOD, PLASTICS & COMPOSITES								
WB-1	VERTICAL WOOD PANEL SYSTEM		KEBONY	KEBONY CLEAR			1/4" CLEAR ROOF DAWN	
WB-2	VERTICAL WOOD PANEL SYSTEM		KEBONY	KEBONY FIBRE			1/4" CLEAR 180 IN NICKEL CAP	
DIVISION 7 - THERMAL & MOISTURE PROTECTION								
MPF-1	ASPH/FLT FLASHING BENEATH	SMOOTH	PARKEY	ISOPRETH FINISH SYSTEM	18 GA	WEATHERED ZNO		
MPF-2	METAL PANEL TYPE 2				18 GA	WEATHERED ZNO		
MPF-3	METAL PANEL TYPE 1		MORIN	CHIEF/IN 18	18 GA	WEATHERED ZNO		VERTICAL APPLICATION
STC-1	STUCCO TYPE 1	SANTA BARBARA	QUESTA PRODUCTS	INTENSITONE		WHITE		
DIVISION 8 - OPENINGS								
GL-1	GLASS PANEL SYSTEM		ARCADA	1000 SERIES (SP-100)	7' X 32"	BLACK 170000	CAP/LEDGE GLASS & VERTICAL MULLIONS	
GL-2	LOW E INSULATED GLAZING		ARCADA	1000 SERIES (SP-100)	7' X 32"	BLACK 170000	STRUCTURAL GLASS & HORIZONTAL MULLIONS	
GL-3	CLEAR INSULATED GLAZING		ARCADA	1000 SERIES (SP-100)	7' X 32"	BLACK 170000	TRANSOM GLASS & VERTICAL MULLIONS	
