


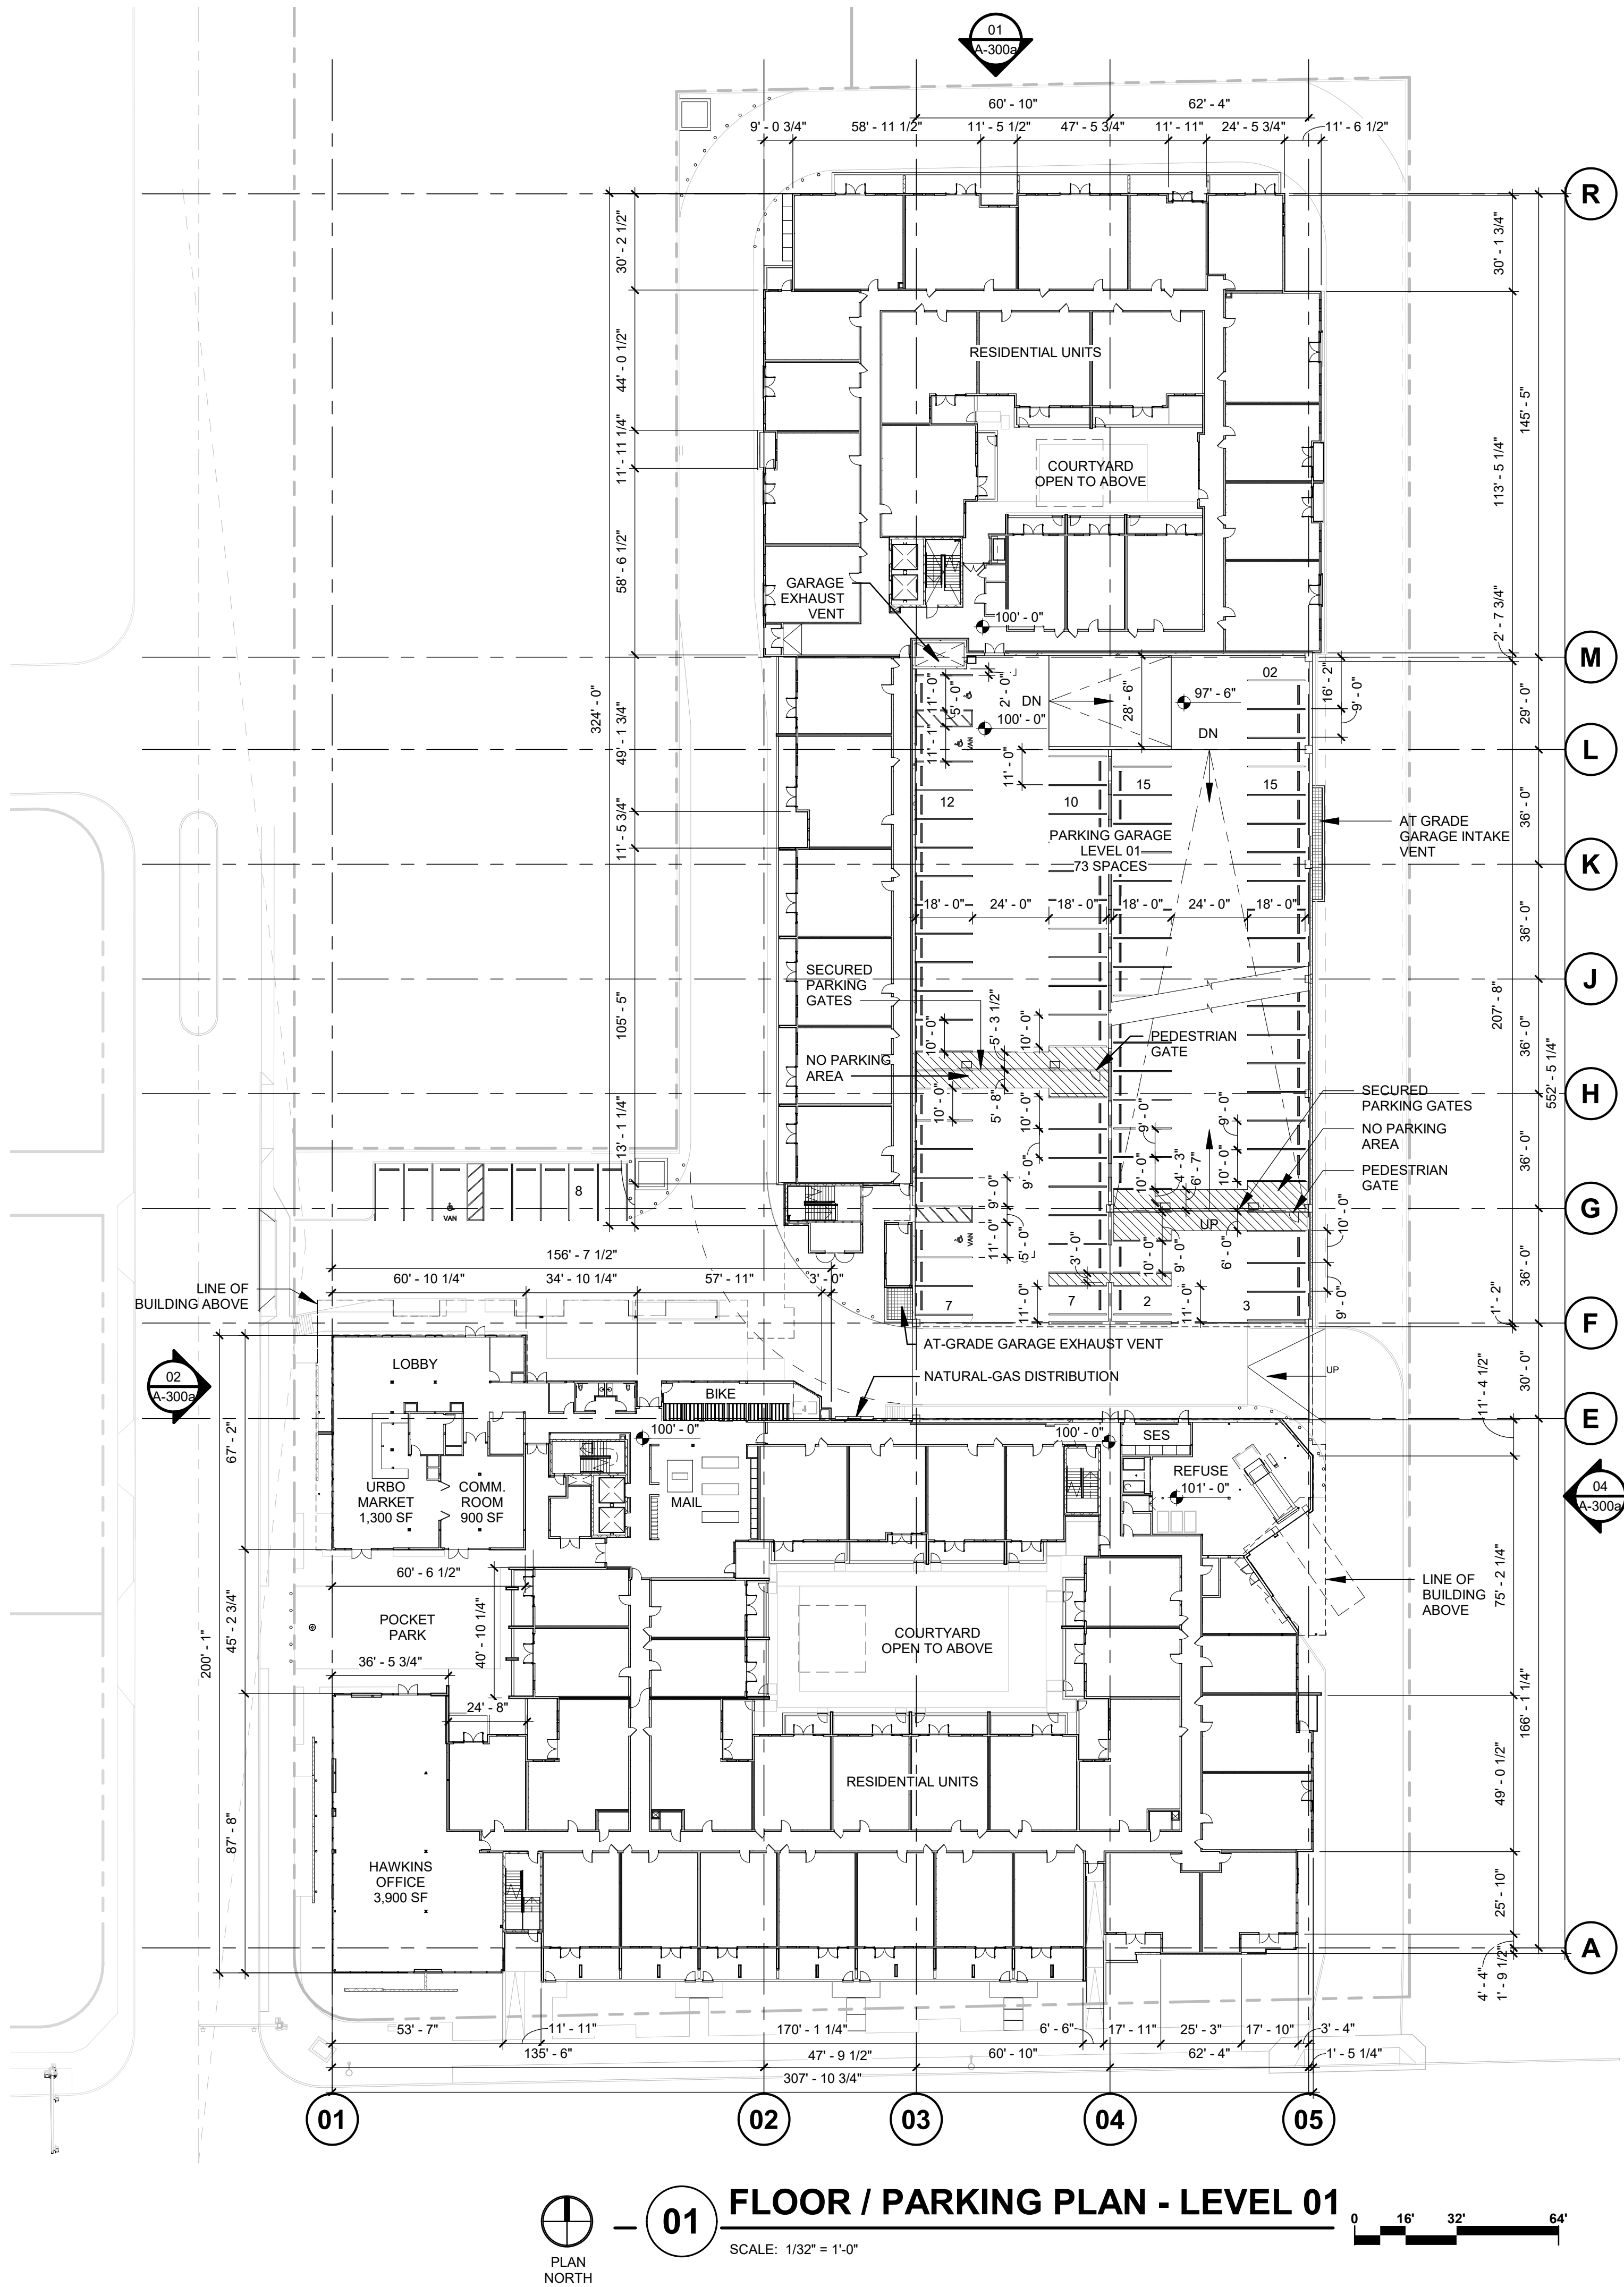

PARKING SCHEDULE

LEVEL B1A 27 STANDARD SPACES	27 SPACES
LEVEL B1 82 STANDARD SPACES 2 ADA CAR SPACES	84 SPACES
LEVEL 01 SURFACE: 7 STANDARD SPACES 1 ADA VAN SPACE	81 SPACES
GARAGE: 70 STANDARD SPACES 2 ADA CAR SPACES 1 ADA VAN SPACE	
LEVEL 02 72 STANDARD SPACES 4 ADA CAR SPACES	76 SPACES
LEVEL 03 85 STANDARD SPACES 4 ADA CAR SPACES	89 SPACES
LEVEL 04 33 STANDARD SPACES 2 ADA CAR SPACES	35 SPACES
TOAL PARKING PROVIDED: 376 STANDARD SPACES 13 ADA CAR SPACES 03 ADA VAN SPACES	394 SPACES

Nelsen Partners, Inc.
Austin | Scottsdale

15210 North Scottsdale Road
Suite #300
Scottsdale, Arizona 85254
t 480.949.6800
nelsonpartners.com



SOUTHDALE
Hawkins Companies
7000 EAST MCDOWELL ROAD
SCOTTSDALE, AZ 85257

OWNER
Hawkins Companies
Commercial Developers
4700 S. McClintock Drive
Ste 160
Tempe, AZ 85282

ARCHITECT
Nelsen Partners
15210 N. Scottsdale Road
Suite 300
Scottsdale, AZ 85254
Attn: Jeff Brand

Date
09 July 2021

Drawings and written material appearing herein constitute original and unpublished work of the architect and may not be duplicated, used, or disclosed without written consent of the architect.

© 2021 NELSEN PARTNERS, INC.

Project No.
319084

A201_DRB
OVERALL FLOOR PLAN -
LEVEL 01

PRE-APP # 225-PA-2020 ZONING # 5-ZN-2020 DRB # 17-DR-2021