

7120 E INDIAN SCHOOL RD,
SCOTTSDALE, AZ 85251

Gensler

2575 E Camelback Road
Suite 175
Phoenix, AZ 85016
United States

4806 N 78TH Place
Scottsdale, AZ 85251
United States

Tel 480.206.4593

△ Date	Description
01/06/22	Development Review Board

Seal / Signature

Project Name

3RD AVENUE + INDIAN SCHOOL
ROAD - SCOTTSDALE, AZ

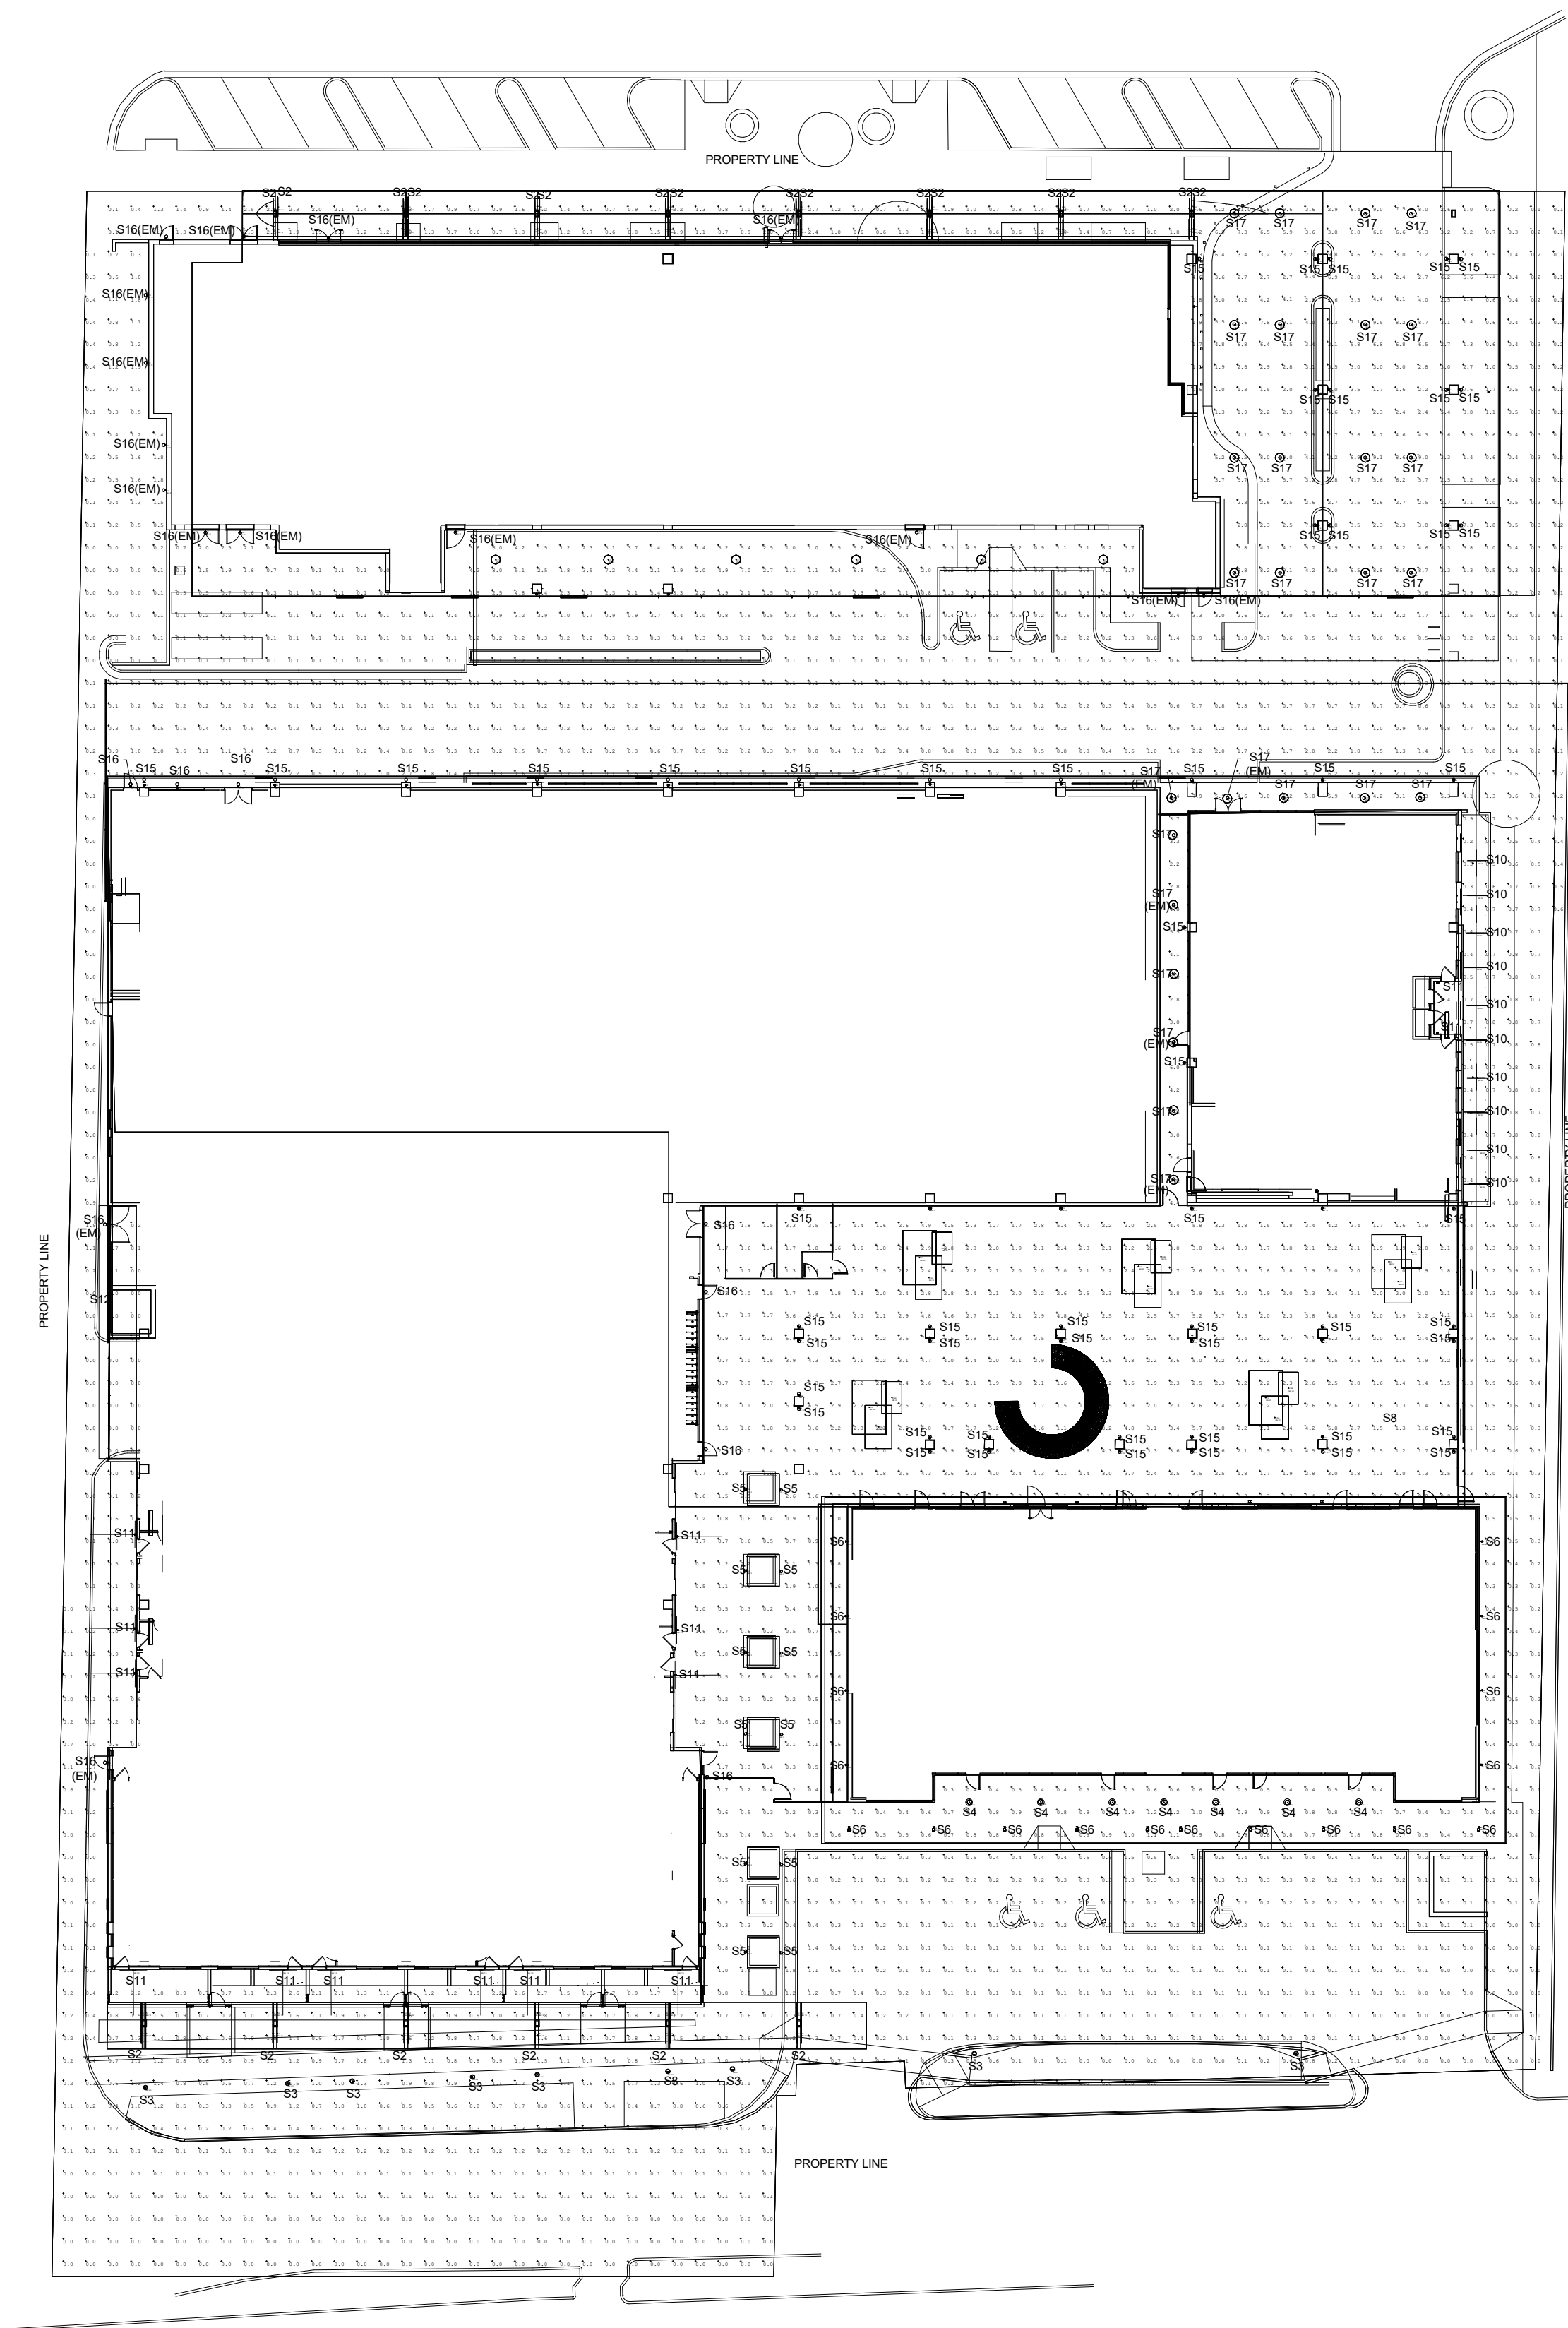
Project Number

057.6850.000

Description

EXTERIOR LIGHTING PHOTOMETRIC ANALYSIS

Scale

$$1'' = 30'-0''$$
[illegible]

NOTE:
ALL NON-CUTOFF LUMNAIRES ARE LOCATED UNDER CANOPY OR OVERHANG