
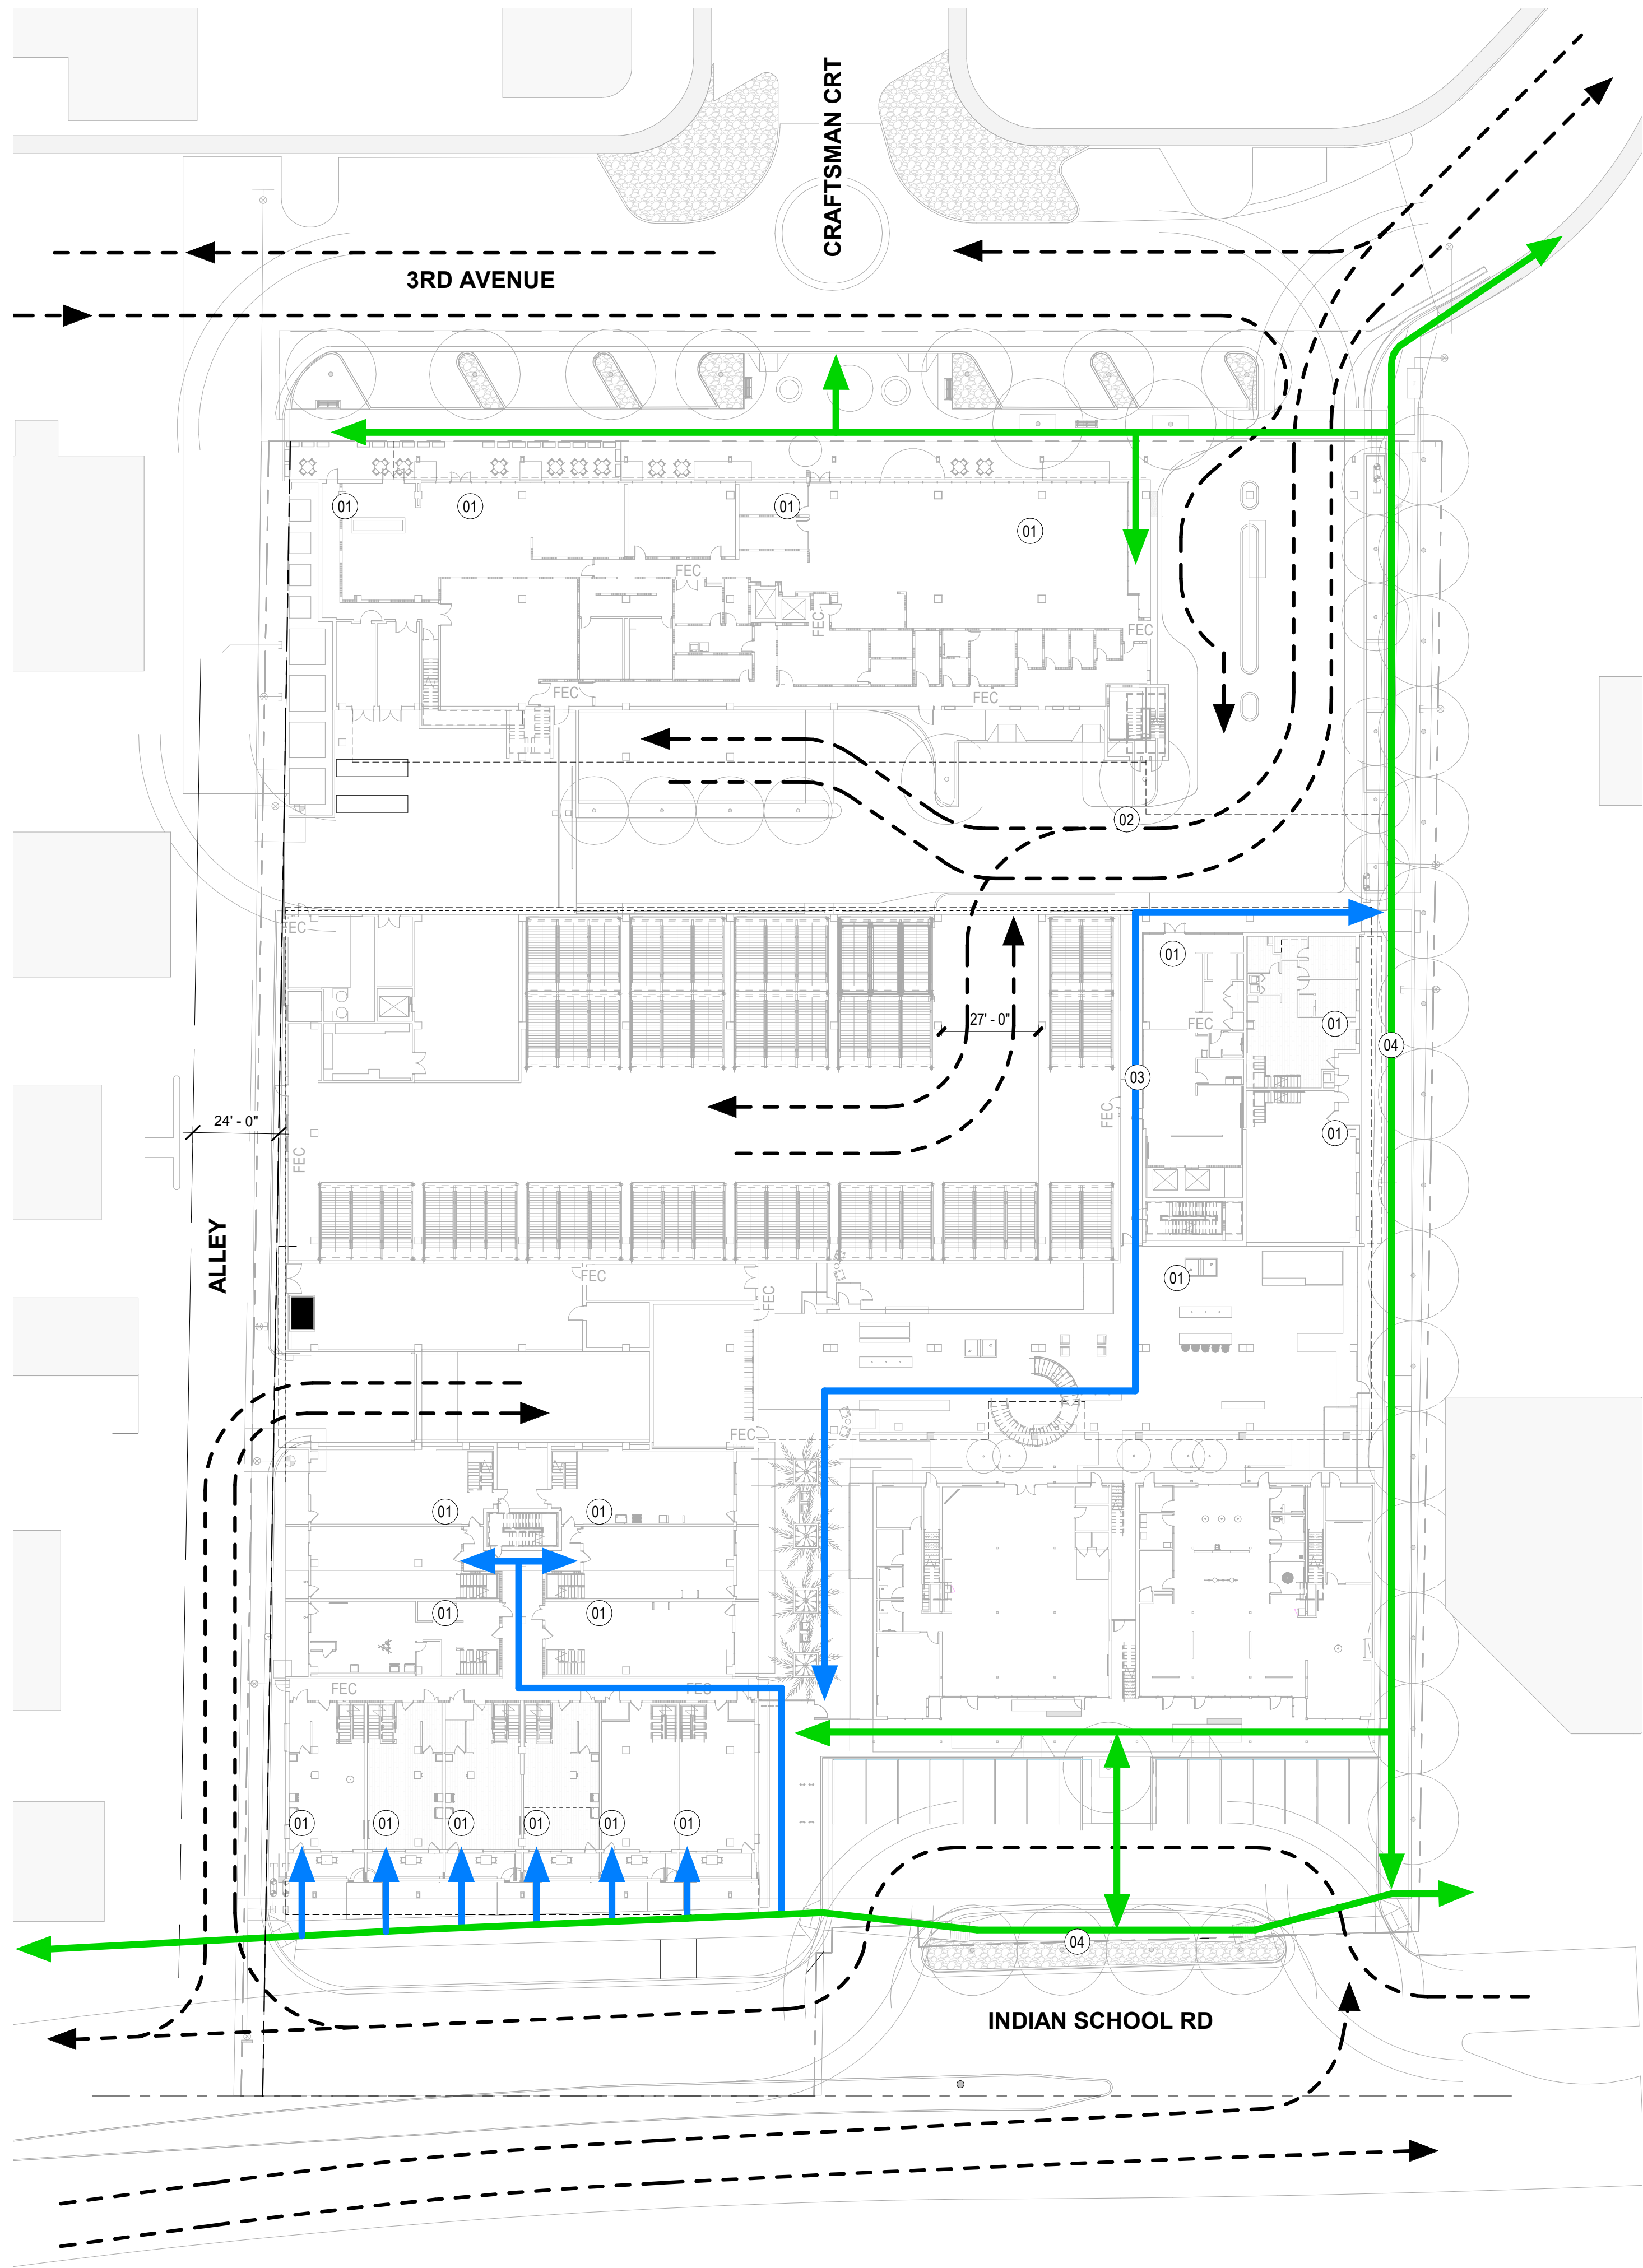


1/6/2022 5:40:31 PM BM 360/057 6850.000 - PEG - Indian School + 3rd Avenue/57 6850.000 - The Kimsey, DRB, R20.rvt

01 PEDESTRIAN AND VEHICULAR CIRCULATION

SCALE: 1" = 30'-0"

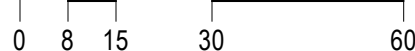

SHEET NOTES

- 01 BUILDING ENTRANCE
- 02 VEHICULAR CIRCULATION
- 03 PRIVATE PEDESTRIAN ACCESS
- 04 PUBLIC PEDESTRIAN ACCESS

THE KIMSEY

7120 E INDIAN SCHOOL RD,
SCOTTSDALE, AZ 85251

- CASE PRE-APP NUMBER -
63-PA-2020

Gensler

2575 E Camelback Road
Suite 175
Phoenix, AZ 85016
United States

Tel 602.523.4900
Fax 602.523.4949

SYDNOR

4806 N 78TH Place
Scottsdale, AZ 85251
United States

Tel 480.206.4593

△ Date	Description
01/06/22	Development Review Board

LEGEND

- VEHICULAR CIRCULATION
- PRIVATE PEDESTRIAN CIRCULATION
- PUBLIC PEDESTRIAN CIRCULATION

COS STAMP

Seal / Signature

NOT FOR
CONSTRUCTION

Project Name

3RD AVENUE + INDIAN SCHOOL
ROAD - SCOTTSDALE, AZ

Project Number

057.6850.000


Description

PEDESTRIAN AND VEHICULAR
CIRCULATION

Scale

1" = 30'-0"

Ref North

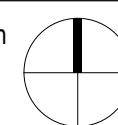

38

© 2015 Gensler