


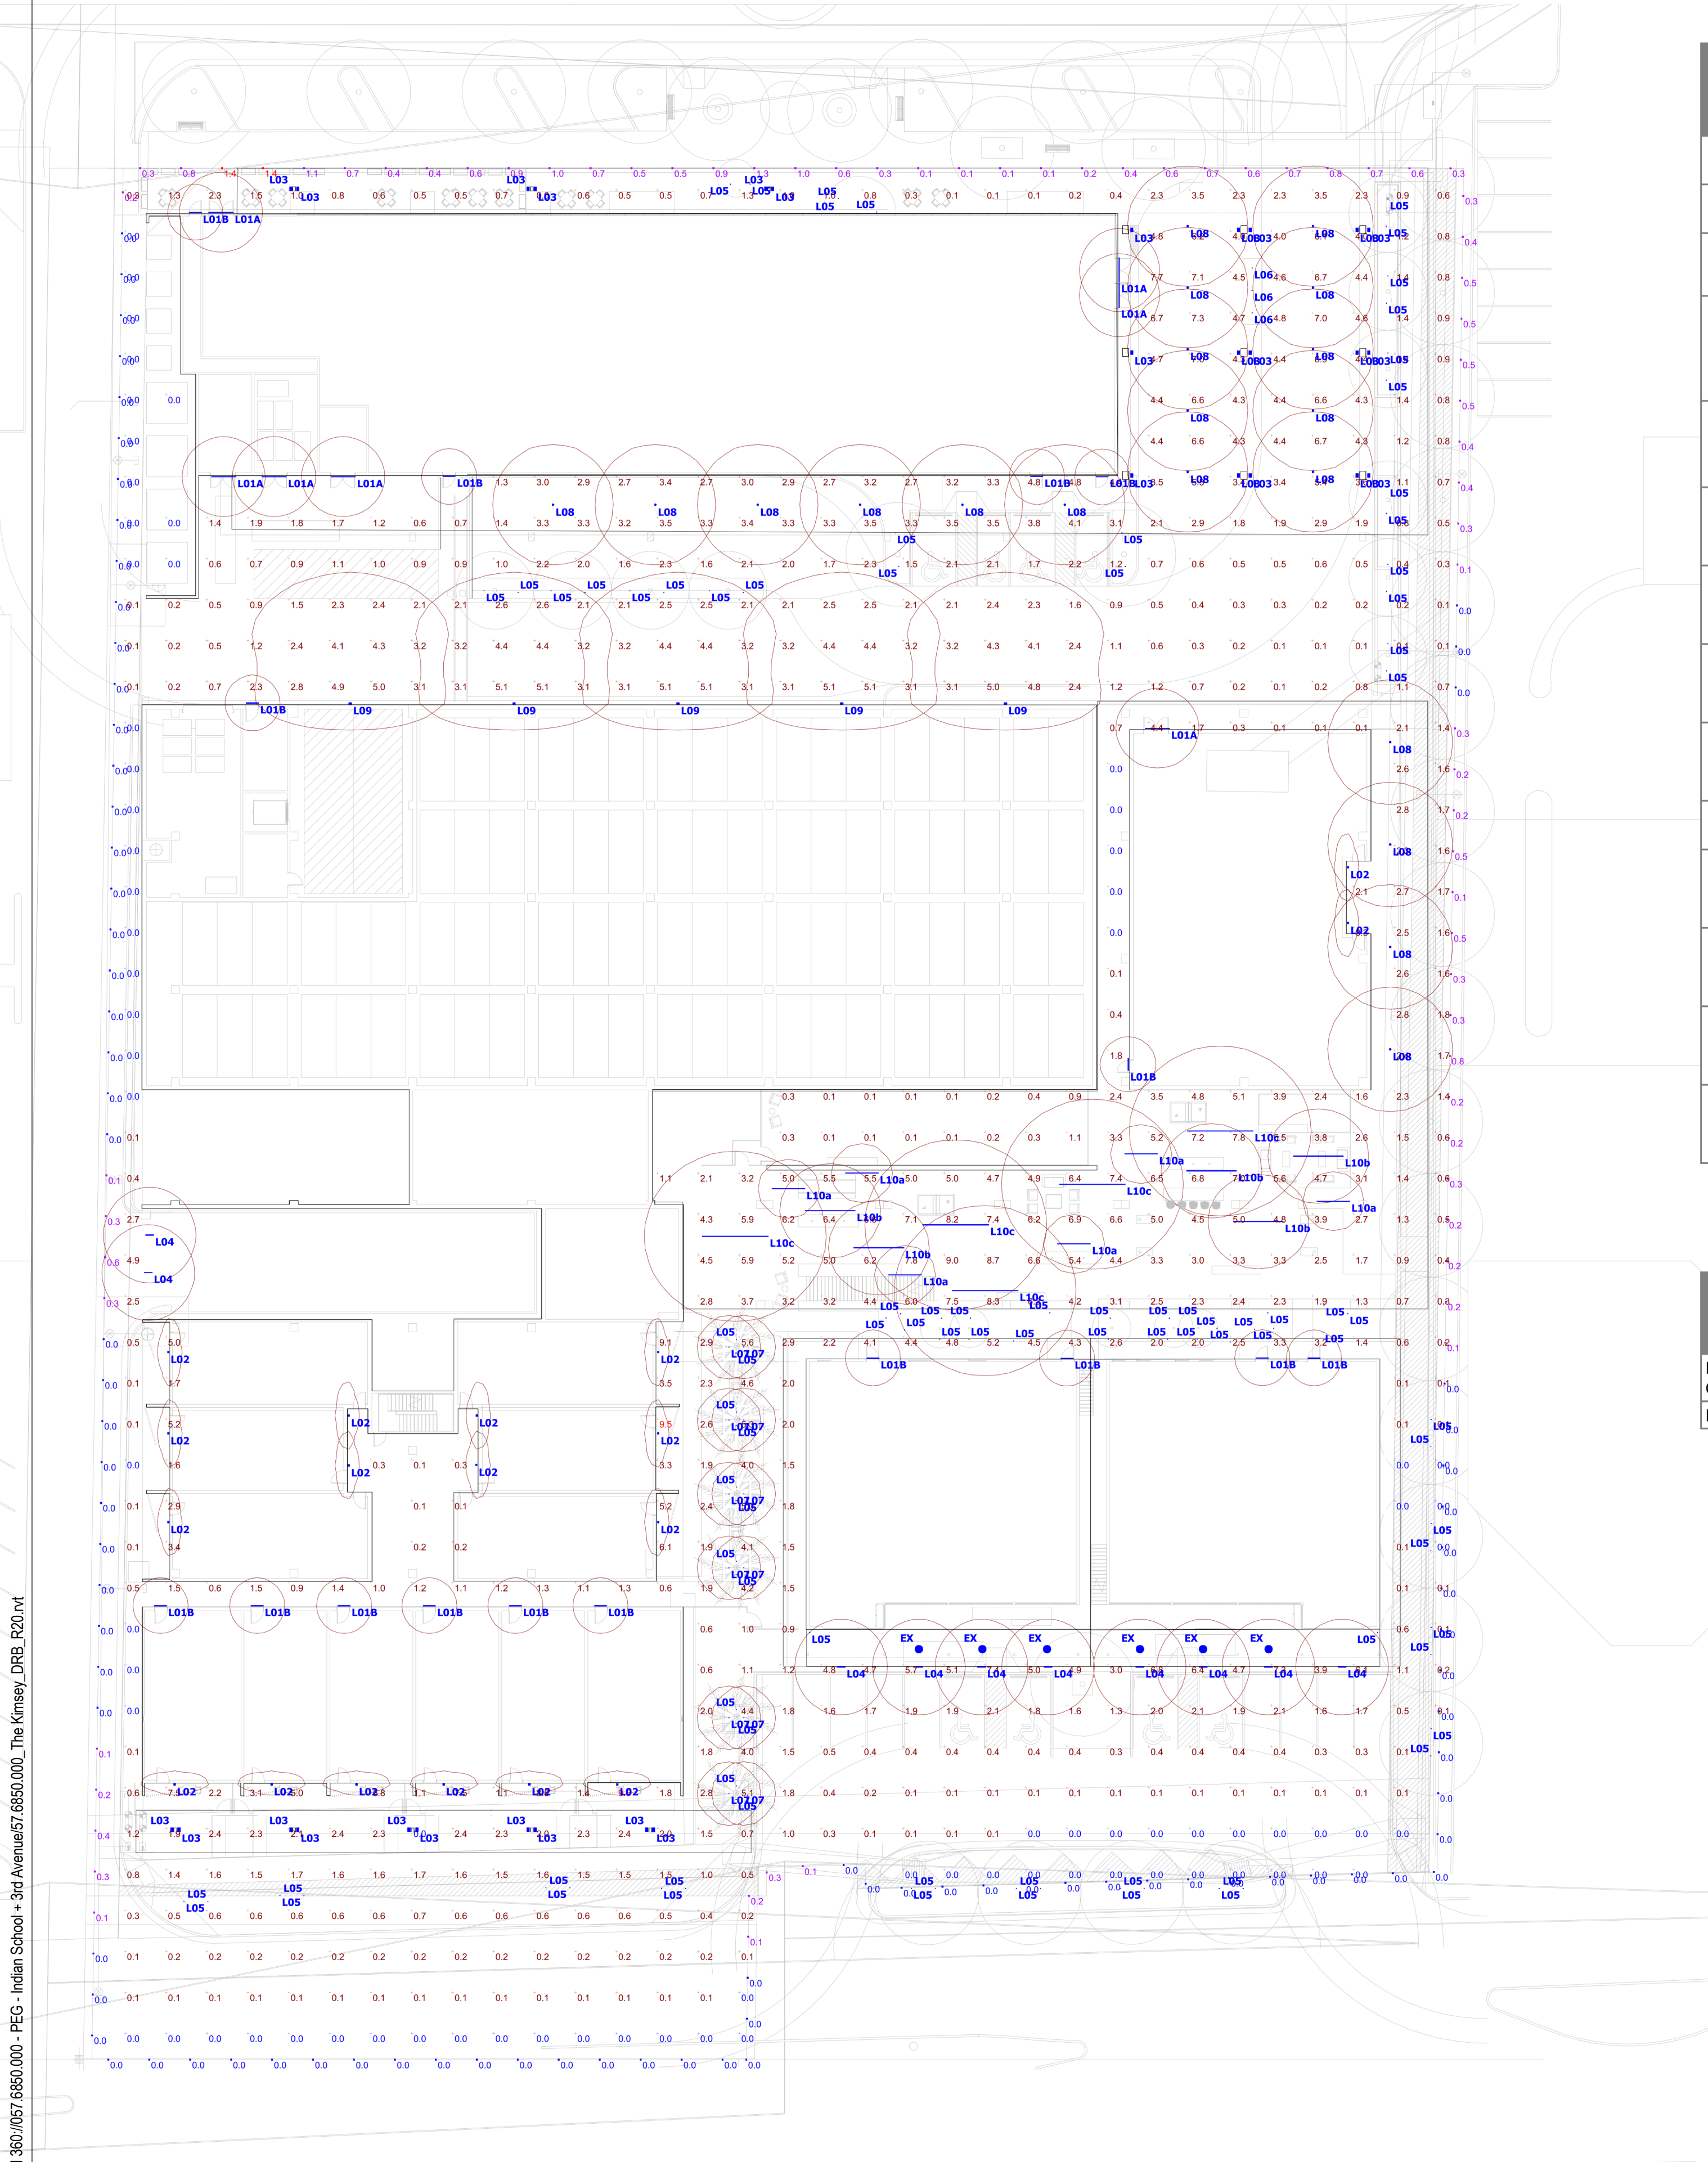

Schedule											
Symbol	Label	Quantity	Manufacturer	Catalog Number	Description	Lamp	Number Lamps	Lumens Per Lamp	Lumen Multiplier	Light Loss Factor	Wattage
	L01A	7	Visa	OW2484 L30K L MVOLT FT (FINISH)	6' Mullion or wall mounted full cutoff egress light - 9'H	LED 3000K	1	1288	1	0.91	26.88
	L01B	16	Visa	OW2480 L30K L MVOLT FT (FINISH)	3' Mullion or wall mounted full cutoff egress light -9'H	LED 3000K	1	644	1	0.91	13.44
	L02	18	Bega	24 370 K3 (FINISH)	Full cutoff wall sconce - 9'H	LED 3000K	1	419	1	0.91	10
	L03	31	SPI	EE12086 L63W 120-277V 3500K LV	Column mounted indirect uplight with glare louver - mounted under canopy (.55 multiplier for LV glare louver) - 7'6"H	LED 3000K	126	46	0.55	0.91	63
	L04	10	aLight	ACL3ST 2 LS 30 U HE (MOUNTING) (FINISH)	2.25"W x 2'L recessed linear full cutoff area light (.5 multiplier for 2' length) - Mounting Height varies	LED 3000K	1	3684	0.5	0.91	19
	L05	90	Hydrel	ALDER A P2 80CRI 30K 12 30DEG WSL KM STK C2 (FINISH)	Ground mounted landscape accent lighting - At grade	LED 3000K	1	923	1	0.91	12.36
	L06	3	Hydrel	4800 LED 12 WHT30K MFL CLC BM CSL15 LP	Underwater accent light - At grade	LED 3000K	1	923	1	0.91	0
	L07	12	Hydrel	ALDER A P2 80CRI 30K 12 30DEG WSL KM TRAS C2 (FINISH)	Tree mounted area lighting (aimed downward) - 16'H	LED 3000K	1	923	1	0.91	12.36
	L08	20	Bega	66979-K3	Full cutoff surface mounted downlight - Mounting Height varies	LED 3000K	1	1810	1	0.91	19.9
	L09	5	Lithonia Lighting	WDGE2 LED P5 30K 80CRI VW	Full cutoff wallpack with wide optic - 20'H	LED 3000K	1	5921	1	0.91	48.44
	L10a	6	Structura	AURA-LNR-D-8-L30MO-S(X)-XX-STD	8' linear pendant w/catenary suspension - 18'H	LED 3000K	24	66	1	0.91	24
	L10b	5	Structura	AURA-LNR-D-12-L30MO-S(X)-XX-STD	12' linear pendant w/catenary suspension - 18'H	LED 3000K	36	66	1	0.91	36
	L10c	5	Structura	AURA-LNR-D-16-L30MO-S(X)-XX-STD	16' linear pendant w/catenary suspension - 18'H	LED 3000K	48	66	1	0.91	48
	EX	6	---	---	Existing Pendants to Remain	---	168	14	1	0	29

Statistics						
Description	Symbol	Avg	Max	Min	Max/Min	Avg/Min
FC ON SITE @ GRADE		2.1 fc	9.5 fc	0.0 fc	N/A	N/A
PROP LINE @ 6 AFG		0.2 fc	1.4 fc	0.0 fc	N/A	N/A

THE KIMSEY

7120 E INDIAN SCHOOL RD,
SCOTTSDALE, AZ 85251

- CASE PRE-APP NUMBER -
63-PA-2020

Gensler

2575 E Camelback Road
Suite 175
Phoenix, AZ 85016
United States

Tel 602.523.4900
Fax 602.523.4949

SYDNOR

4806 N 78TH Place
Scottsdale, AZ 85251
United States

Tel 480.206.4593

Date	Description
06/18/21	Development Review Board

Seal / Signature

NOT FOR
CONSTRUCTION

Project Name
3RD AVENUE + INDIAN SCHOOL ROAD - SCOTTSDALE, AZ
Project Number
057.6850.000
Description
EXTERIOR LIGHTING PHOTOMETRIC ANALYSIS

Scale
12" = 1'-0"