


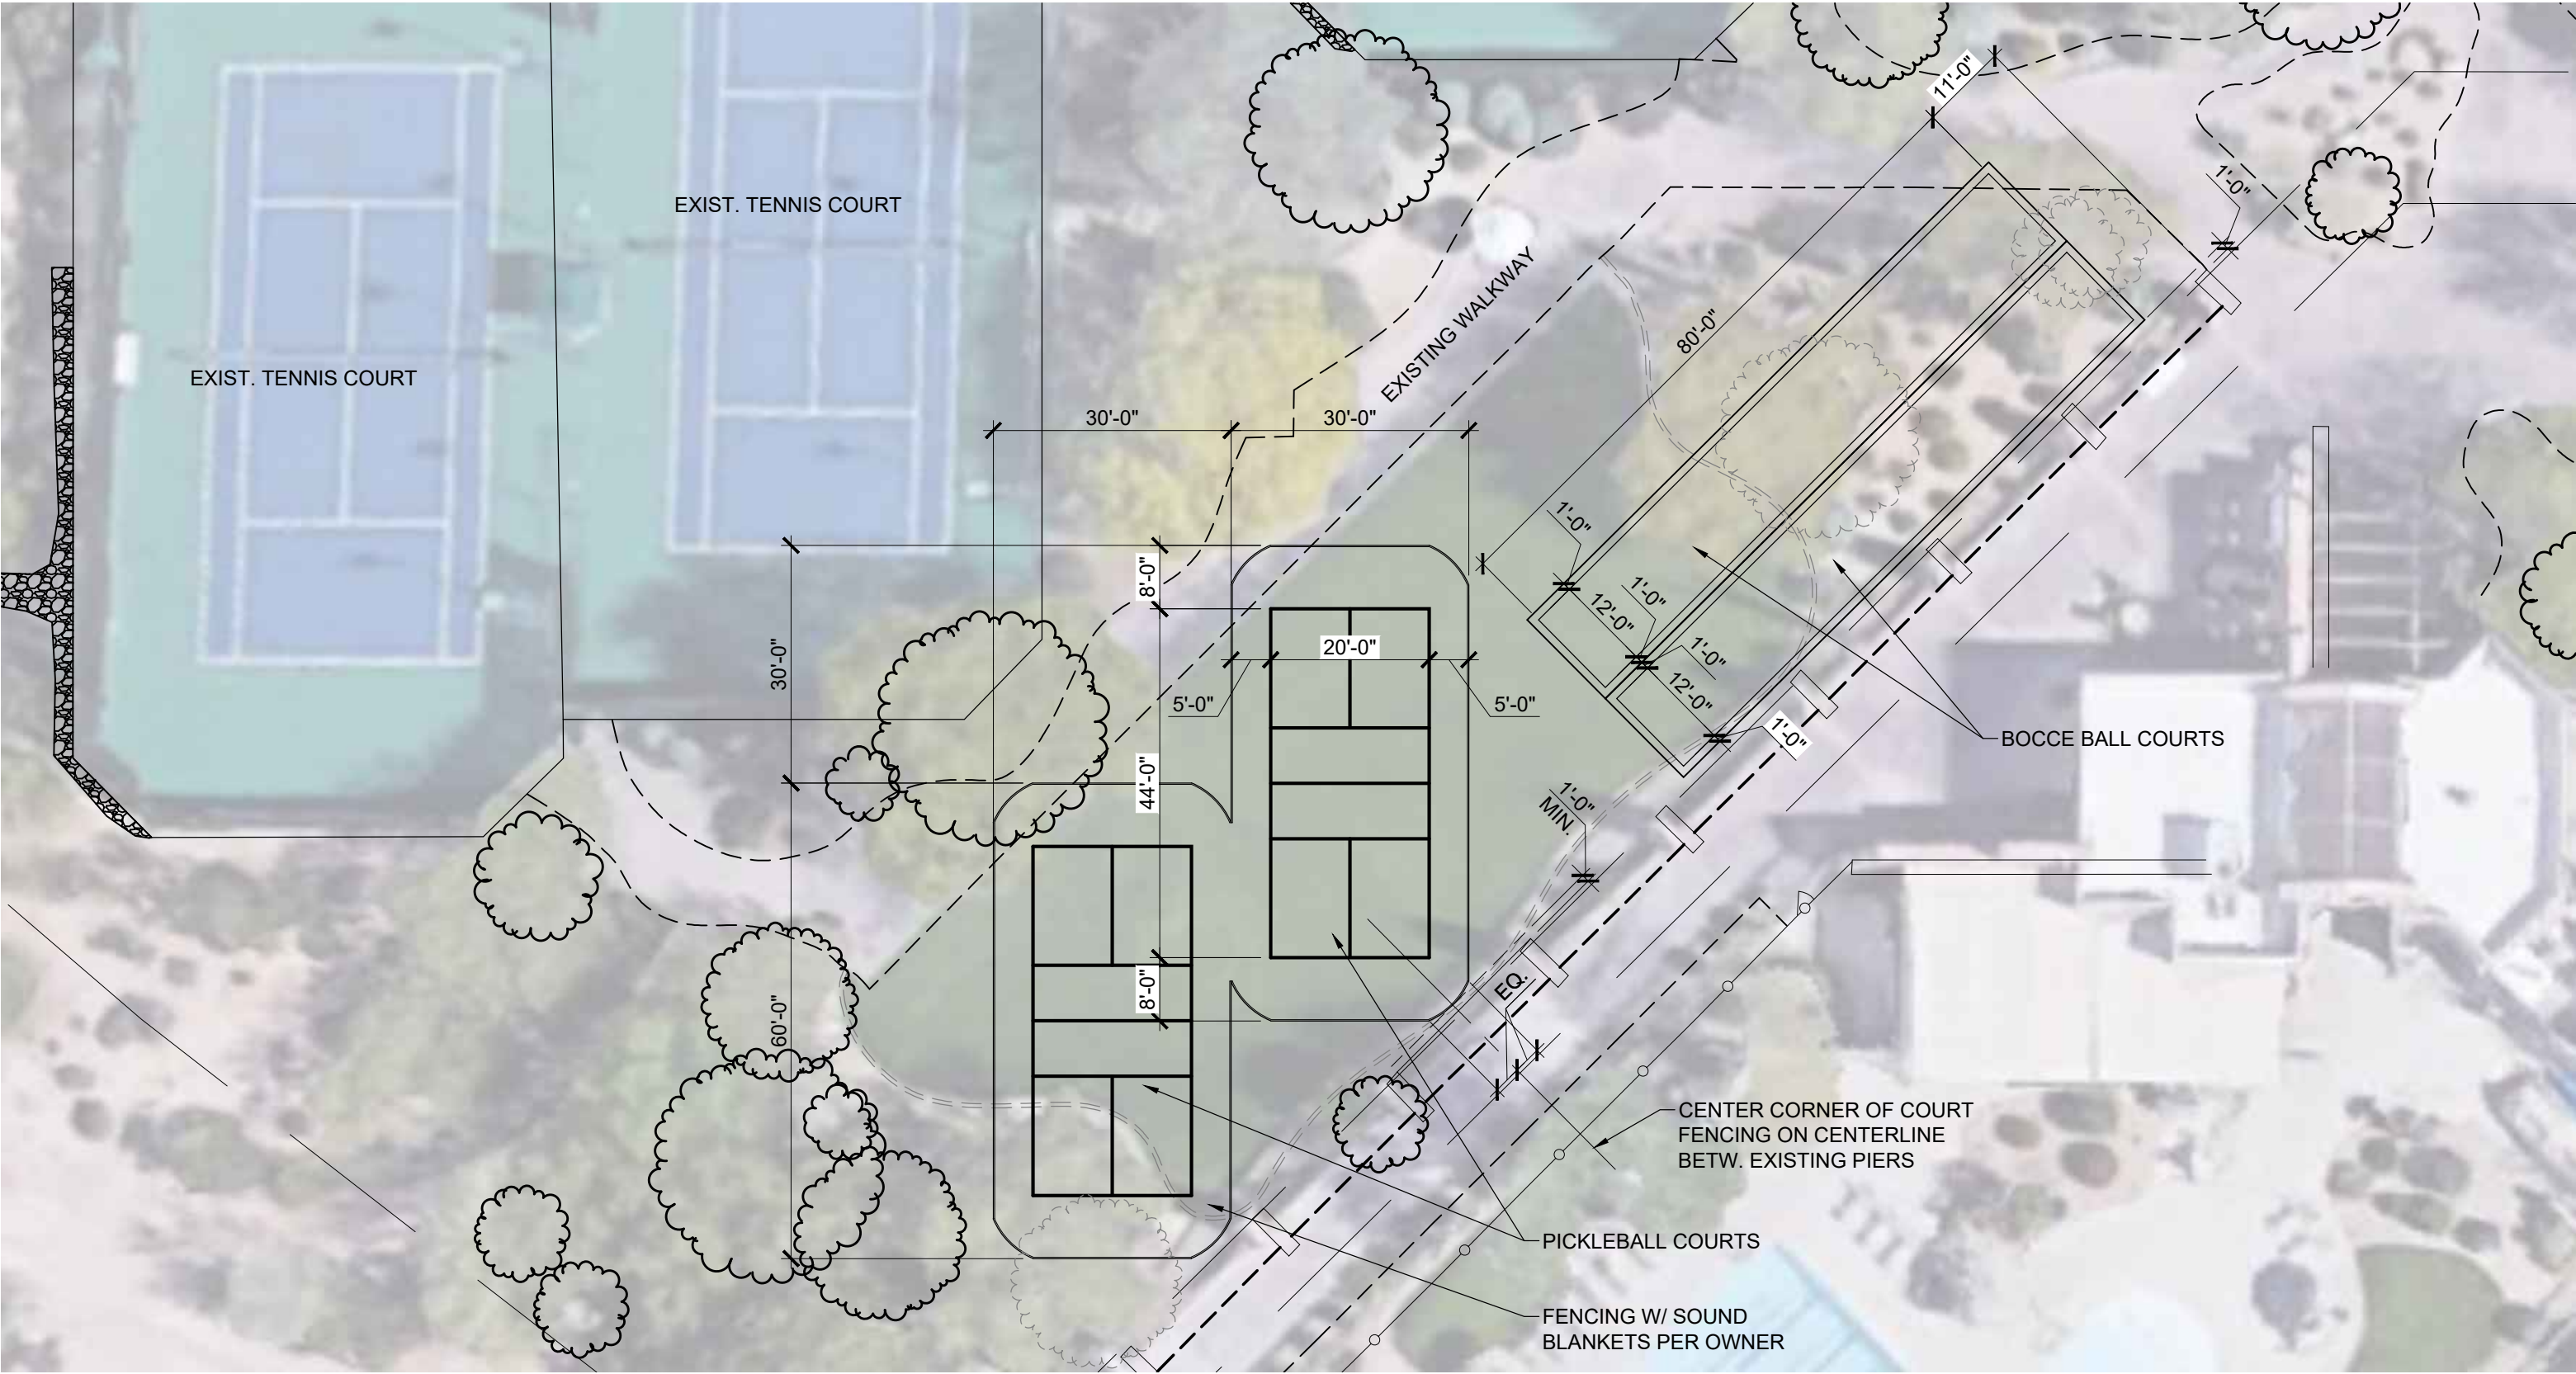

CONCEPTUAL SITE PLAN

