



SITE DETAILS

- SAN ALBERTO , ARIZONA 85258 8650 EAST scottsdale, xpires 30 june 202 . . . . . . . . . . . . . . . . DESIGNERS OF PROGRESSIVE ARCHITECTURE 7272 e indian school rd ste 214 scottsdale, arizona 85251

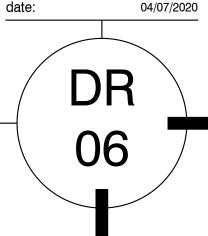


Author

19010

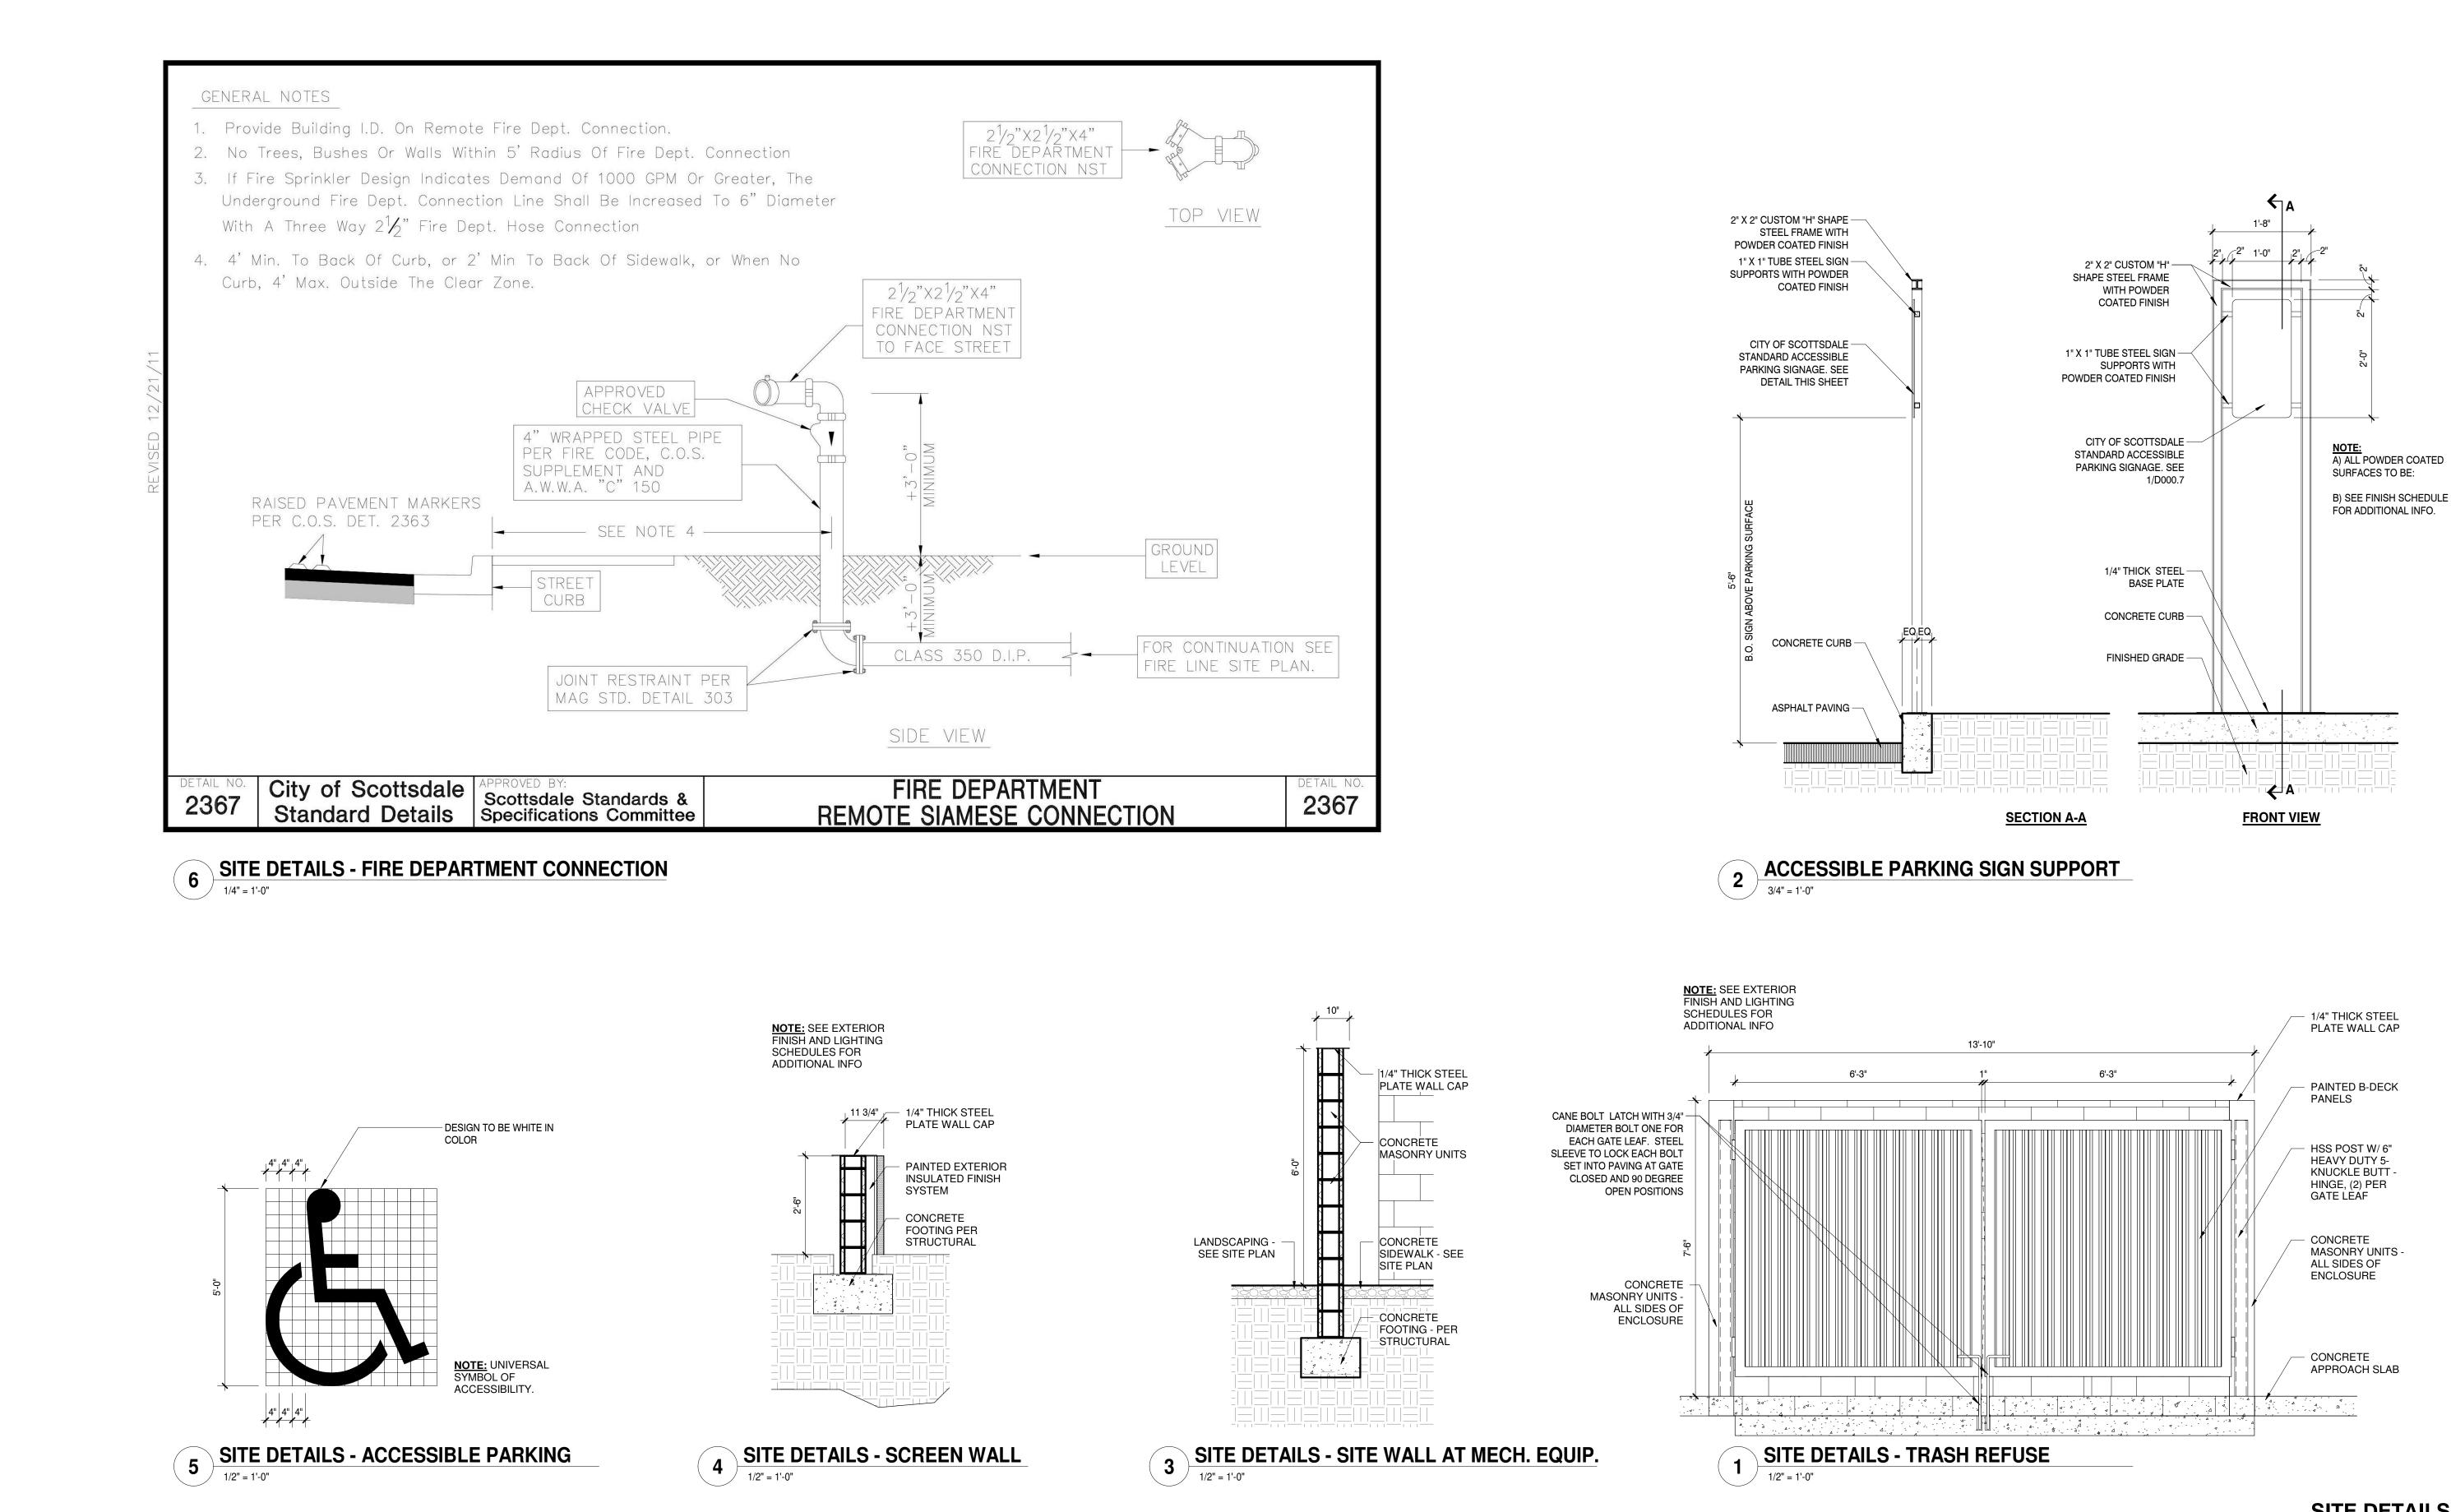

## SITE DETAILS

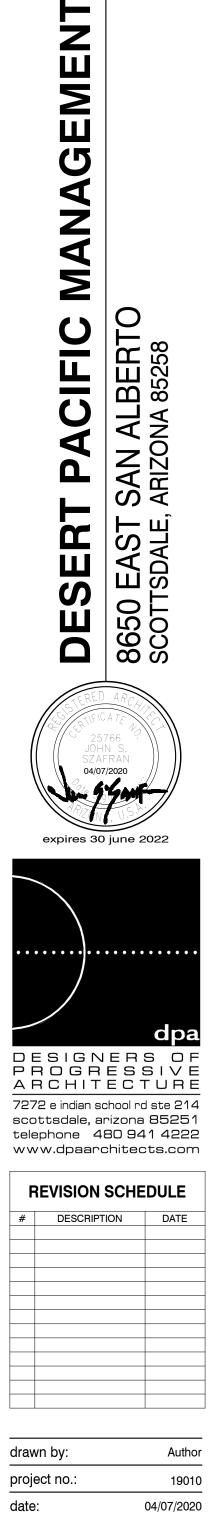

DR

07