


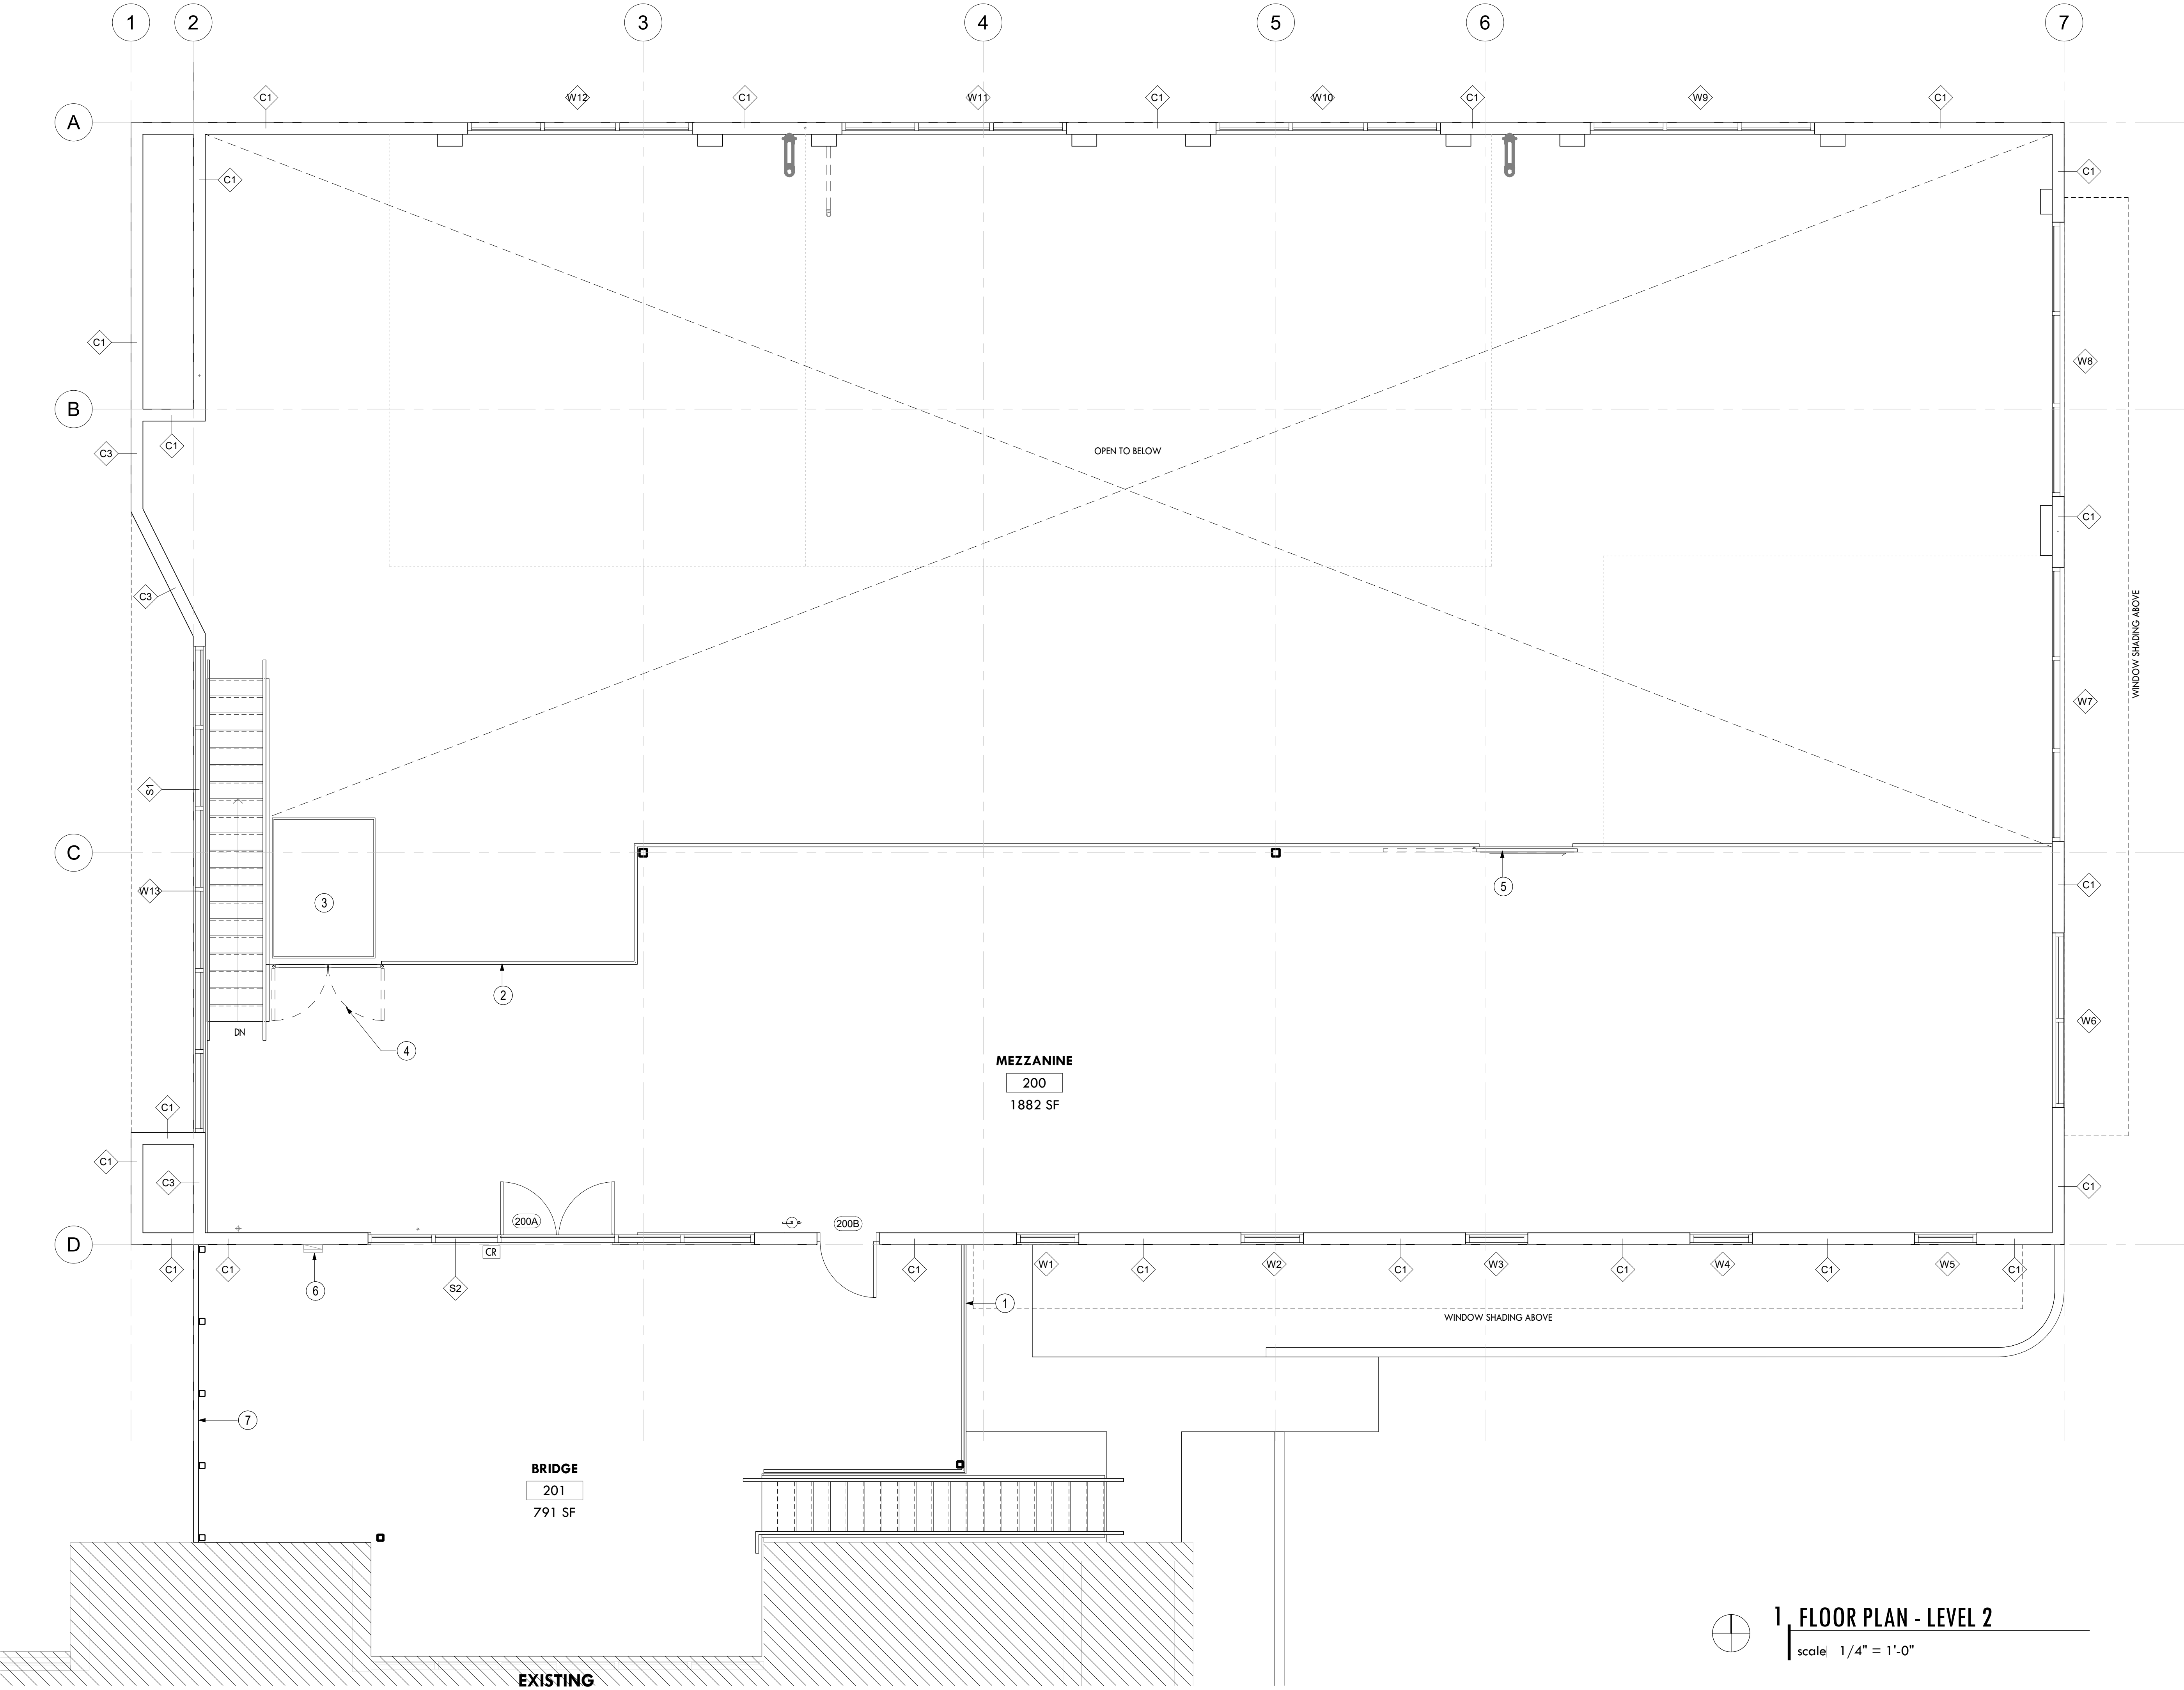

SECOND FLOOR NOTES

- 1 EXTERIOR 42" HIGH GUARDRAIL, PAINTED SW7069 IRON ORE
- 2 INTERIOR 42" HIGH SAFETY GUARDRAIL SYSTEM WITH REMOVABLE WALL FACE MOUNT BRACKETS. HEAVY DUTY POWDER COATED FINISH, YELLOW.
- 3 MOTORIZED EQUIPMENT PALLET LIFT. BASIS OF DESIGN: AUTOQUIP DPL-144-0030 DOUBLE PANTOGRAPH 72"x108", 2,000LB CAPACITY MINIMUM PLATFORM, 1.44" MIN. VERTICAL TRAVEL DISTANCE. PROVIDE SAFETY GUARDS ON PLATFORM AND SAFETY ENCLOSURE AT GROUND LEVEL.
- 4 42" HIGH SAFETY GATE AT MEZZANINE AT OPENING FOR PALLET LIFT.
- 5 42" HIGH SLIDING GATE FOR FORKLIFT PALLET TRANSPORT. CONFIRM OPENING SIZE AND LOCATION WITH OWNER.
- 6 CALL BOX, OWNER TO PROVIDE, CONTRACTOR TO INSTALL
- 7 PERFORATED METAL PANEL, MIN 50% OPEN AREA, PAINTED SW9019 NATURAL LINEN. BASIS OF DESIGN: M&NICHOLS 11GA. CARBON STEEL 3/4" DIA. ROUND HOLE WITH 1" STAGGERED CENTERS ARRANGEMENT.