



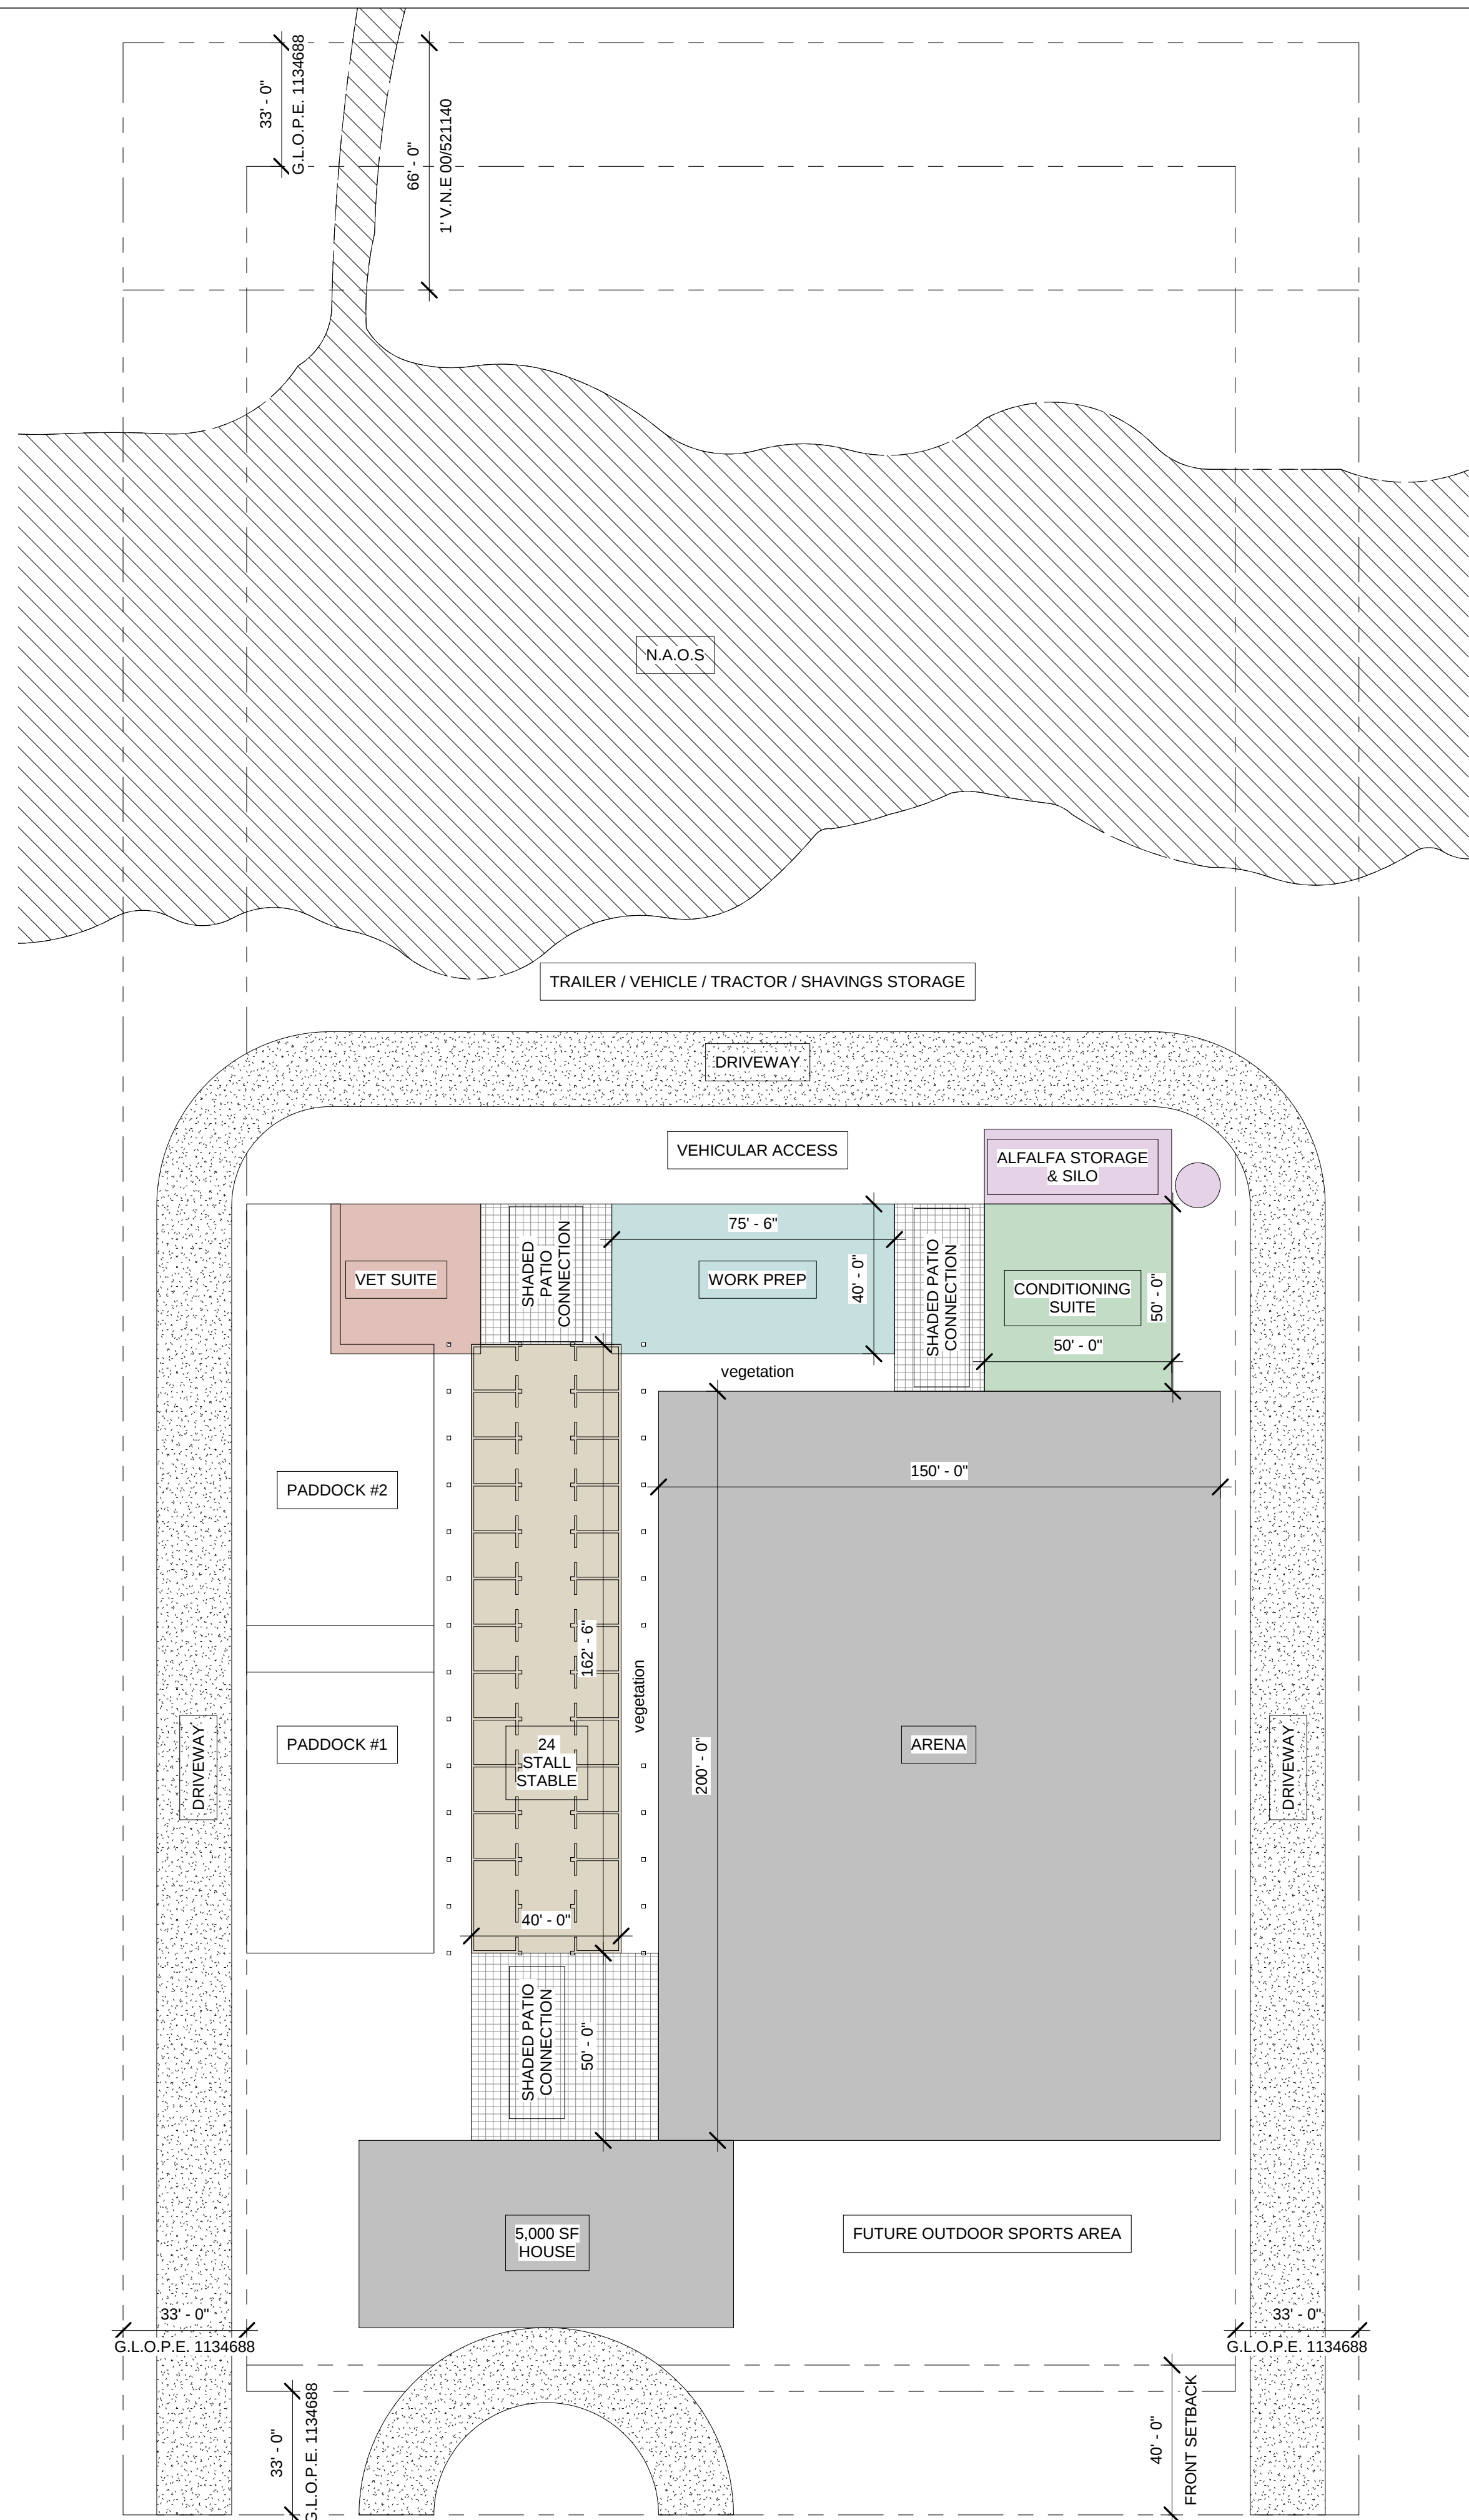

② DIAGRAMMATIC SITE PLAN
1/32" = 1'-0"

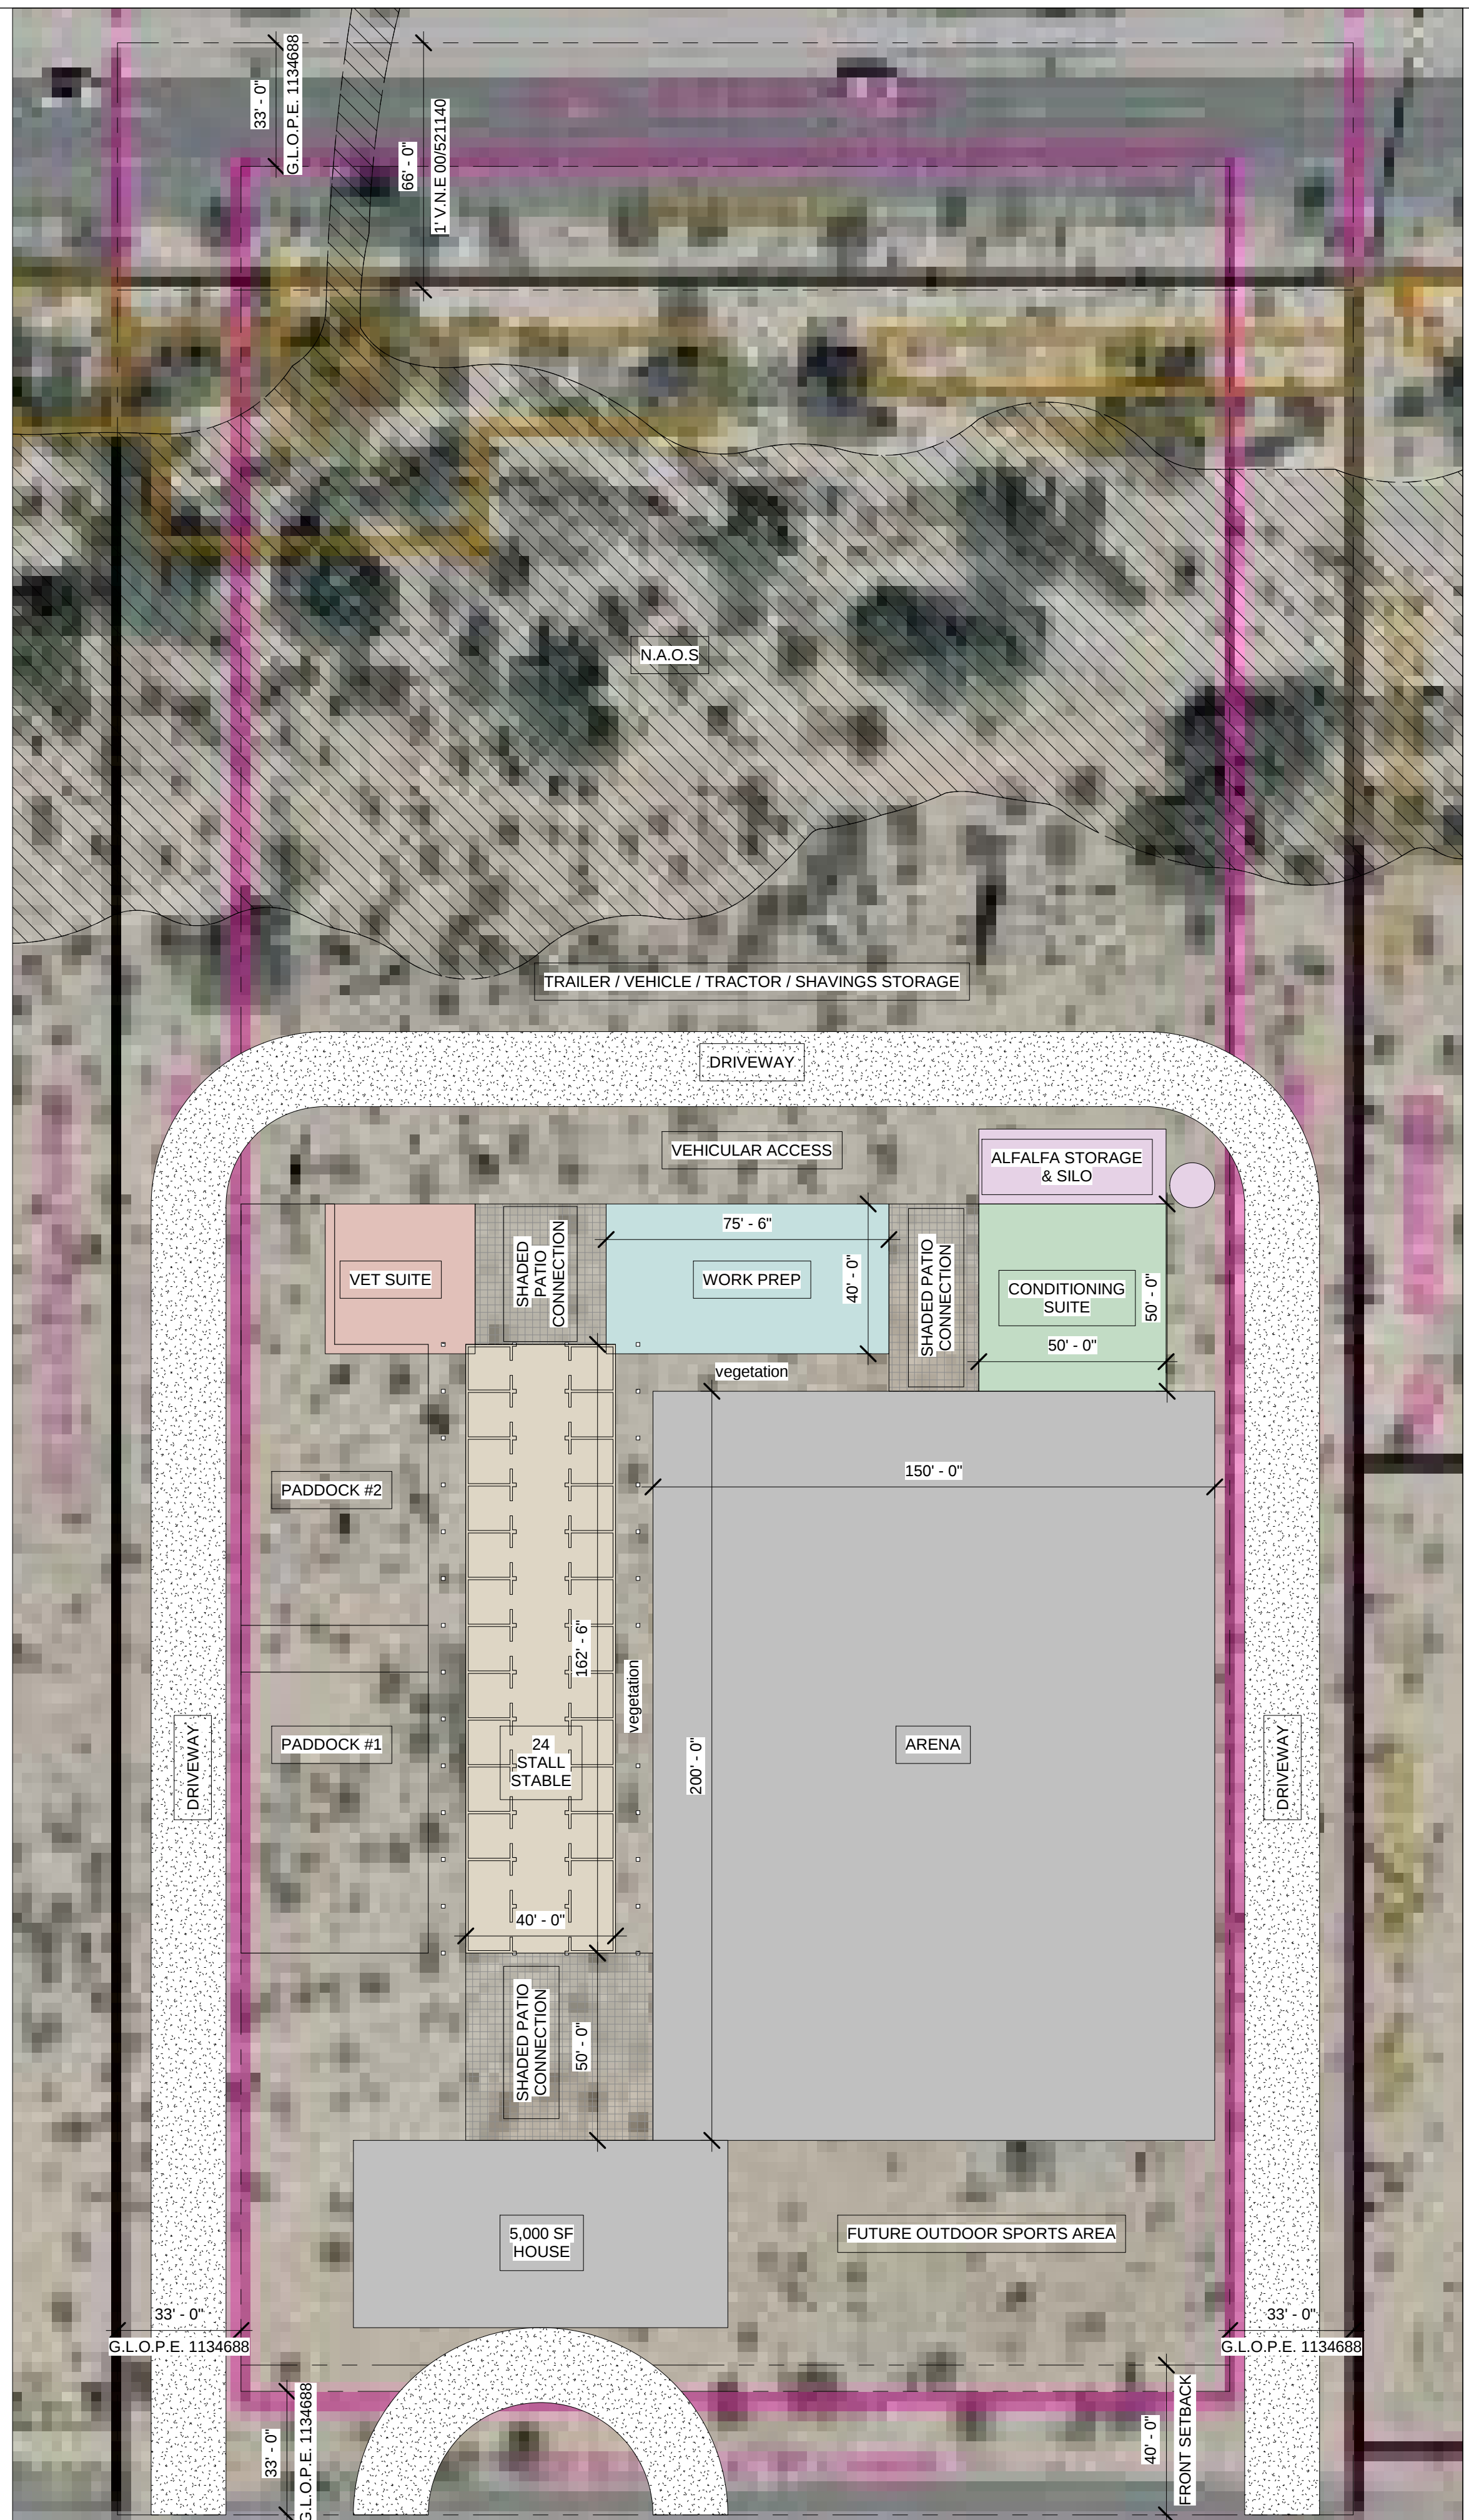

① DIAGRAMMATIC SITE PLAN
1/32" = 1'-0"

07/14/20

PROJECT INFORMATION

12514 E. Cochise Rd
Scottsdale AZ 85259

APN: 217-32-015
ZONING: R1-43 ESL
QS #: 28-58
FEMA FLOOD ZONE: X & AE

DESCRIPTION:
LOT 6 OR W2 NE4 NW4 NE4 EX N 65 F RD

PROJECT TEAM

DESIGNER / PROJECT MANAGER:
RYAN MOORE, ASSOC. AIA
GHA ARCHITECTS
14901 QUORUM DRIVE; DALLAS, TX 75254
972-239-8884

ARCHITECT
ANDREW GERDES AIA - LICENSE # 20291
GHA ARCHITECTS
14901 QUORUM DRIVE; DALLAS, TX 75254
972-239-8884

No.	Description	Date

CHAVEZ BARN

Modern Desert Ranch

**DIAGRAMMATIC SITE
PLAN**

Project Number Project Number

A104