



Hayden Rd & Loop 101 Frontage Rd
Scottsdale, Arizona 85255

455 NORTH THIRD STREET
SUITE 250
PHOENIX, AZ 85004
602.265.2200
smithgroup.com

DIBBLE
CIVIL
1626 N LITCHFIELD ROAD
SUITE 150
GOODYEAR, AZ 85395
623.935.2258
dibblecorp.com

[illegible]

SEALS AND SIGNATURES

**PRELIMINARY
NOT FOR
CONSTRUCTION
OR RECORDING**

SHEET TITLE




BANNER C PHASE 1 ROADWAY EXHIBIT

PROJECT NUMBER	13178.00
----------------	----------

SHEET NUMBER

13178.00

C1.0

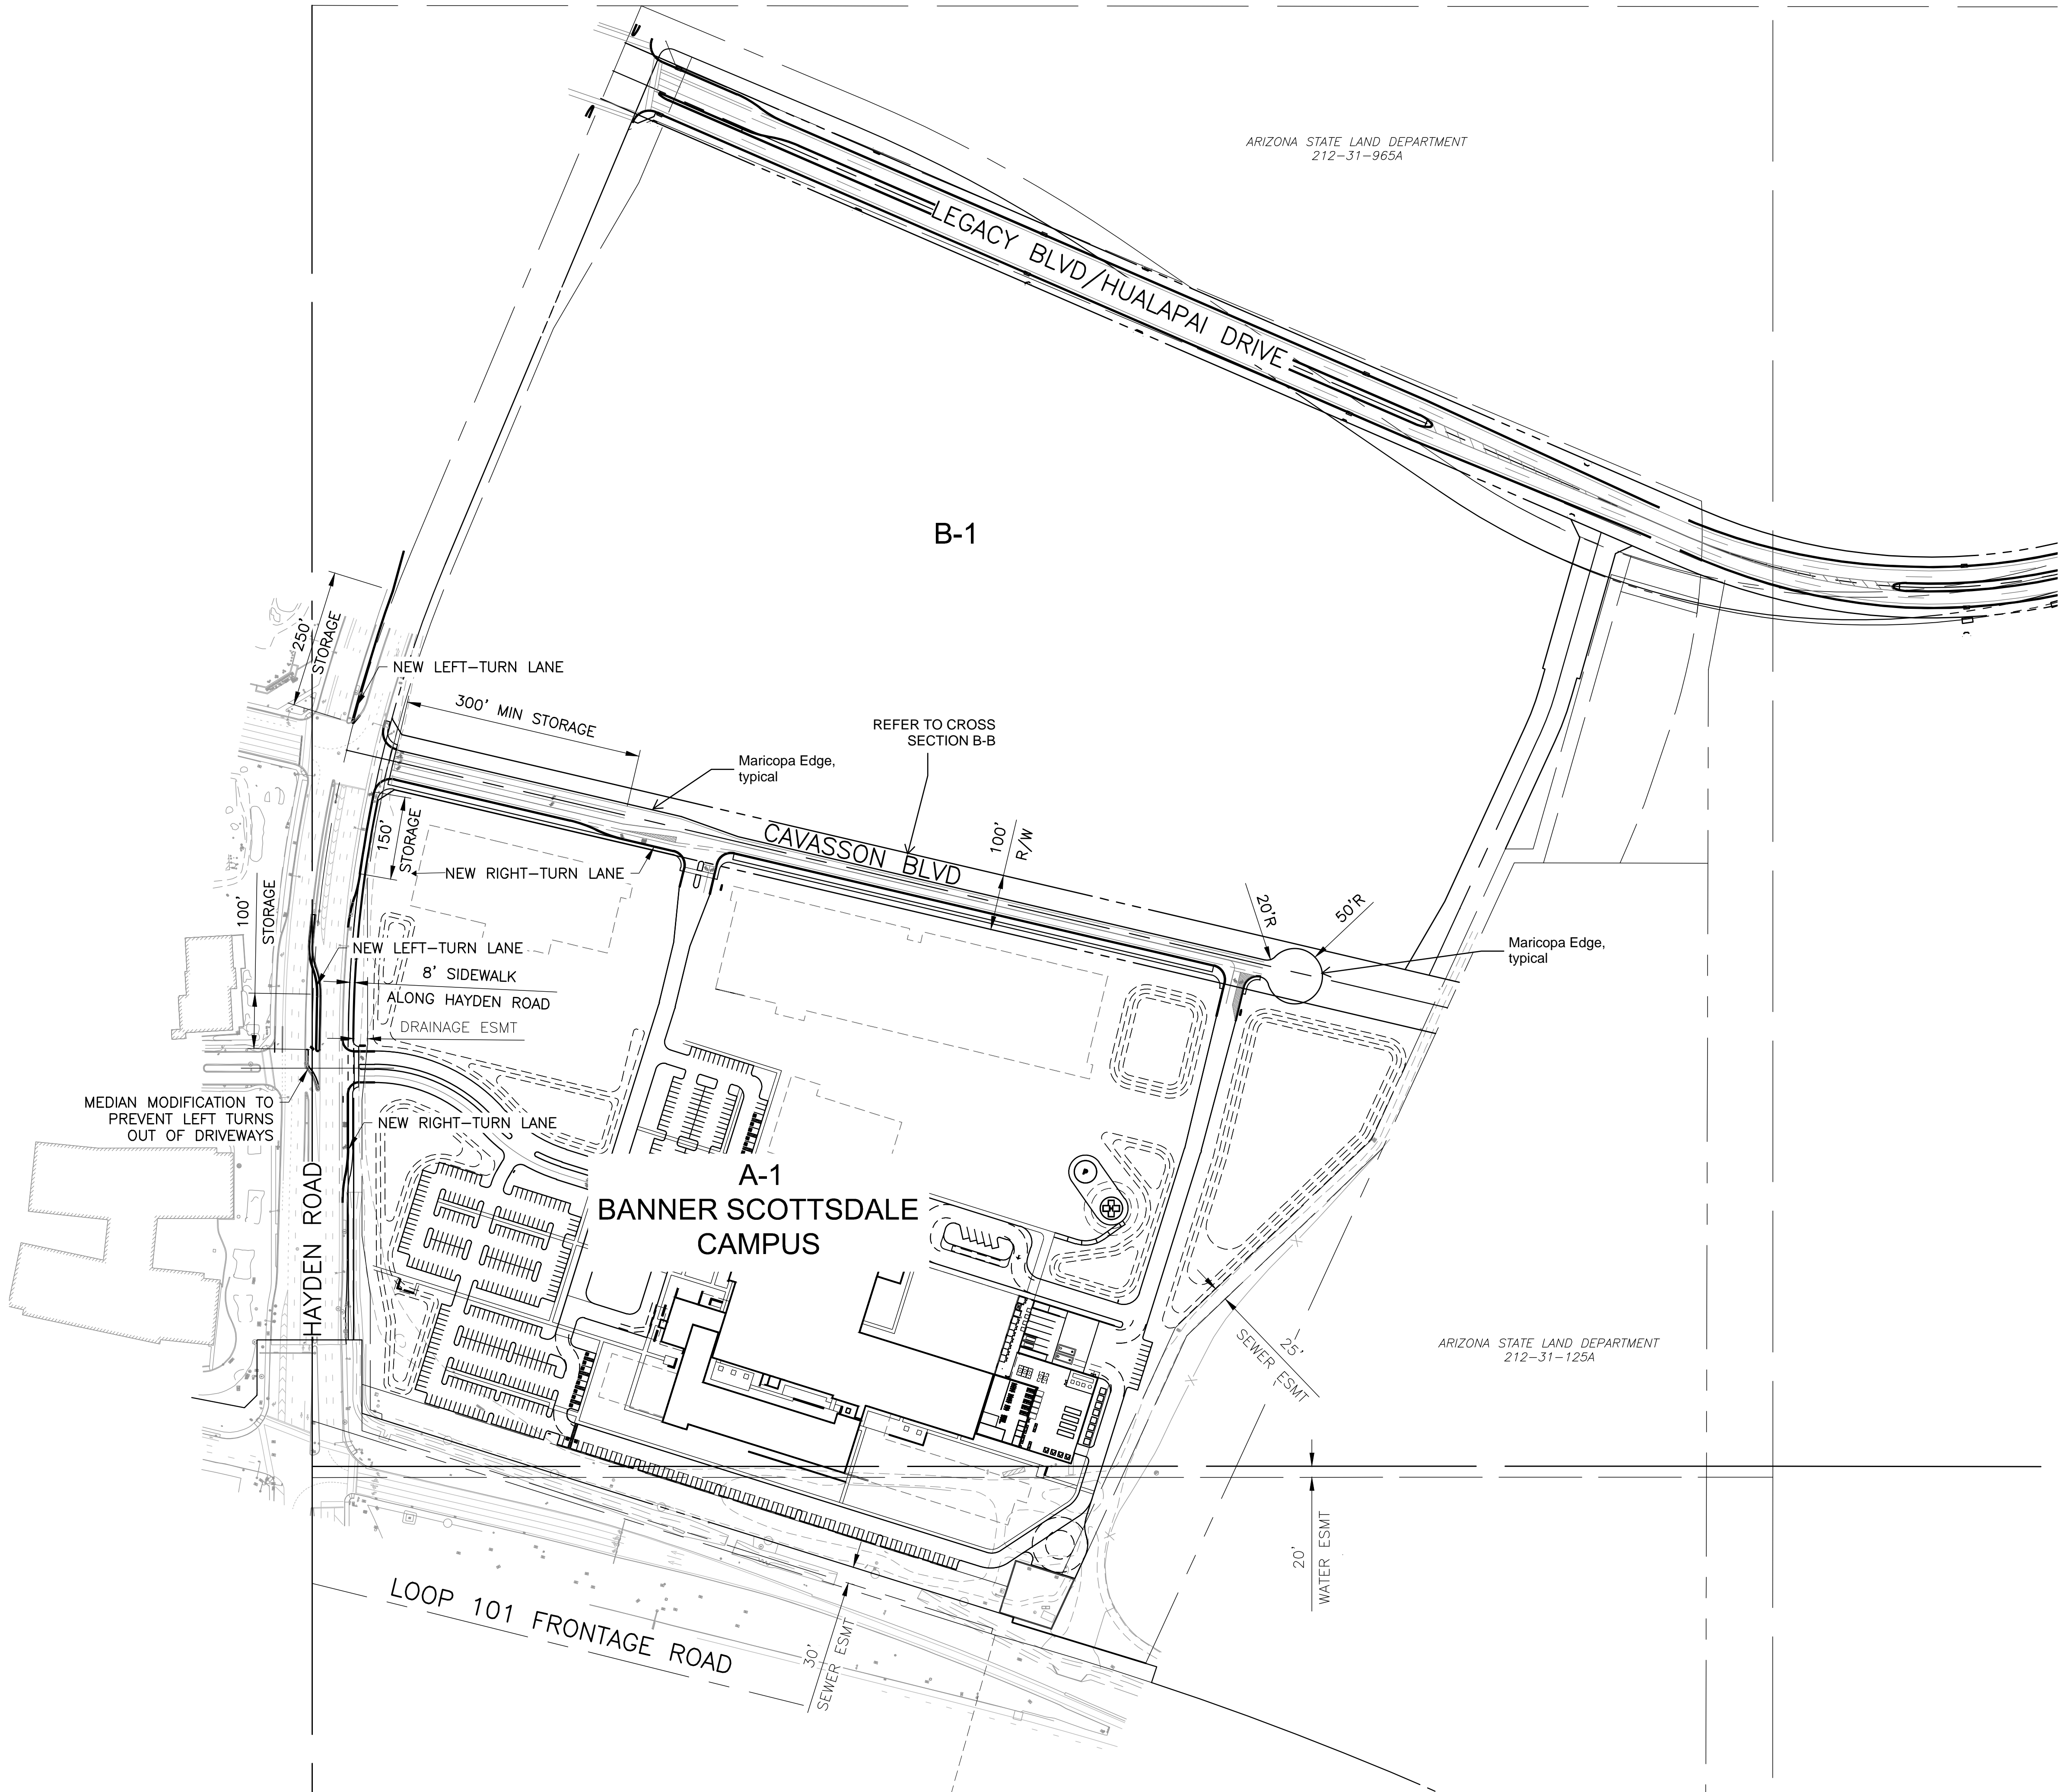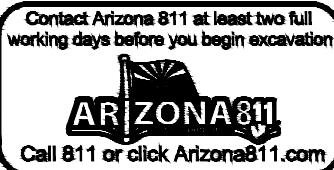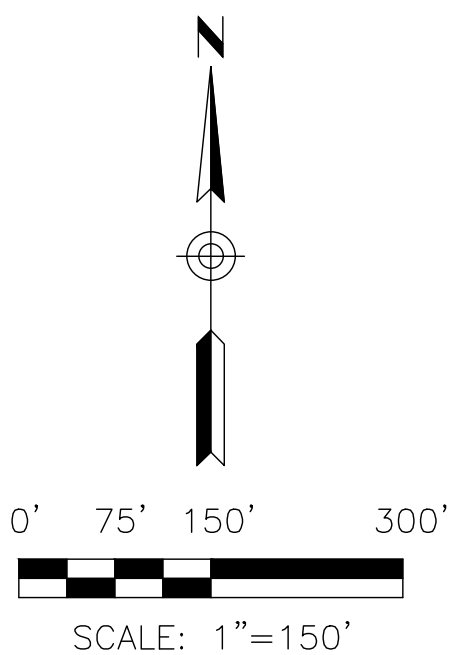

Plot Date: 3/15/2022 8:39:14 AM J:\2021\1121151 Banner Scottsdale Campus\CAD\Exhibit\Banner Phase 1 Roadway Exhibit.dwg

3/15/2022 8:39:14 AM

Plot Date: