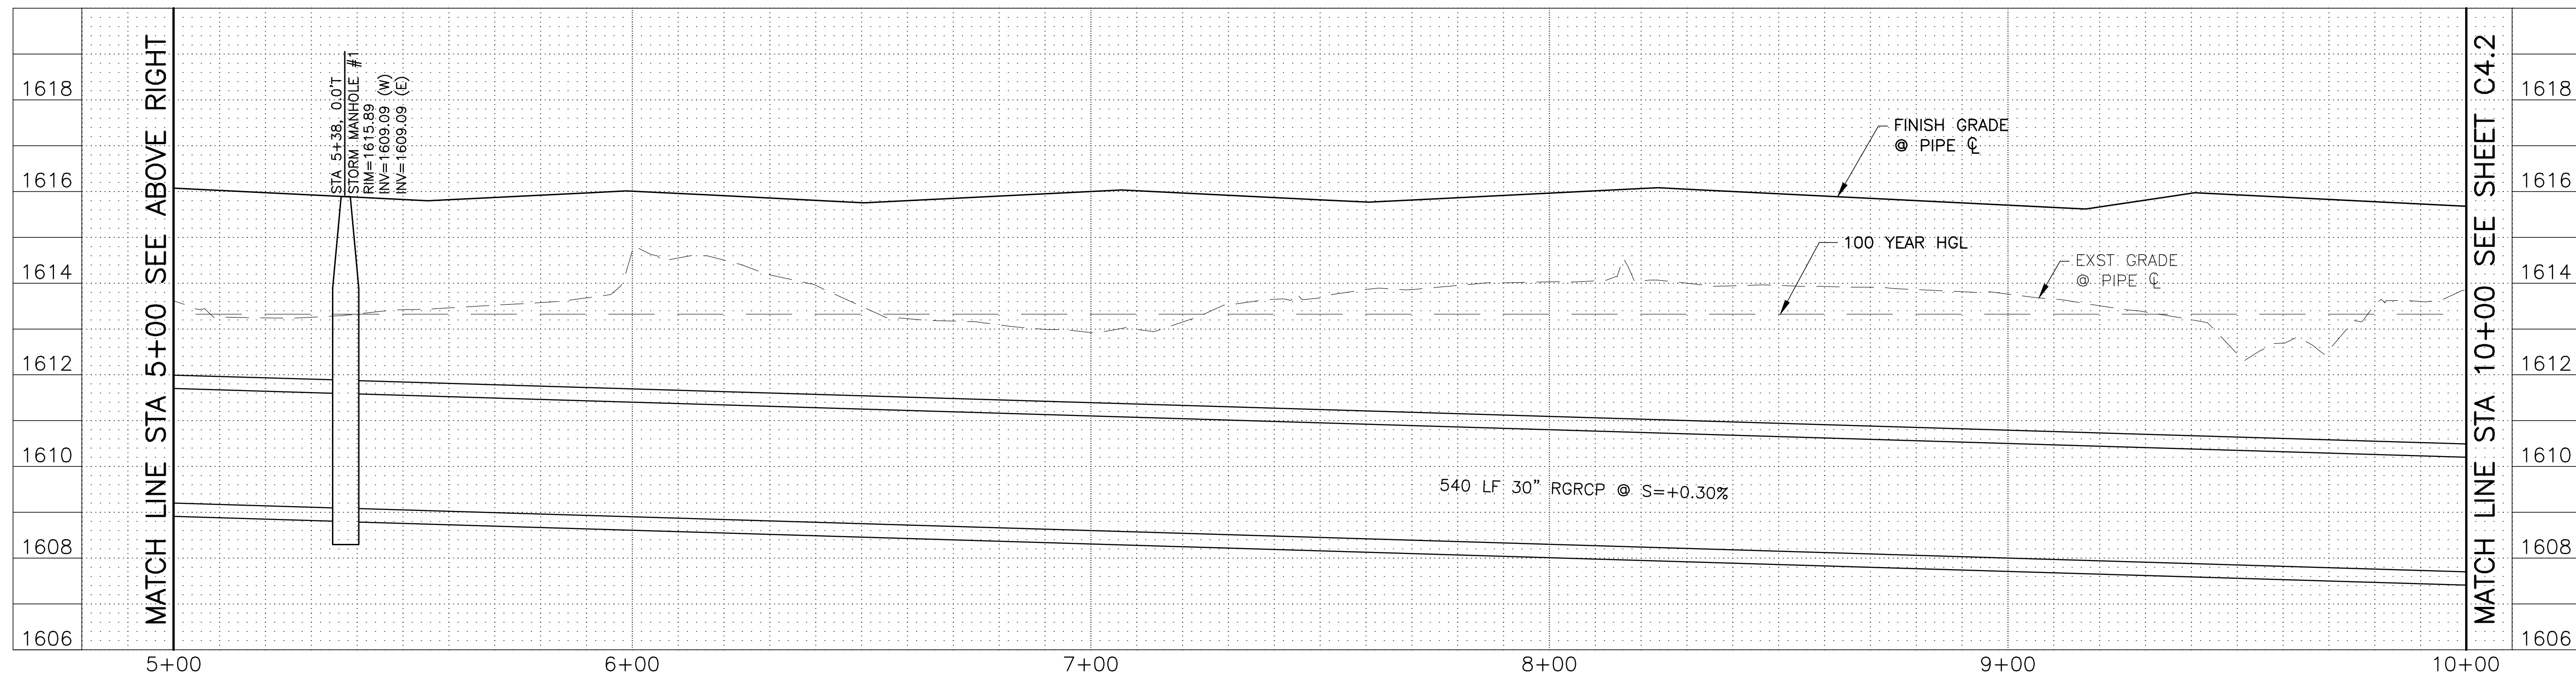
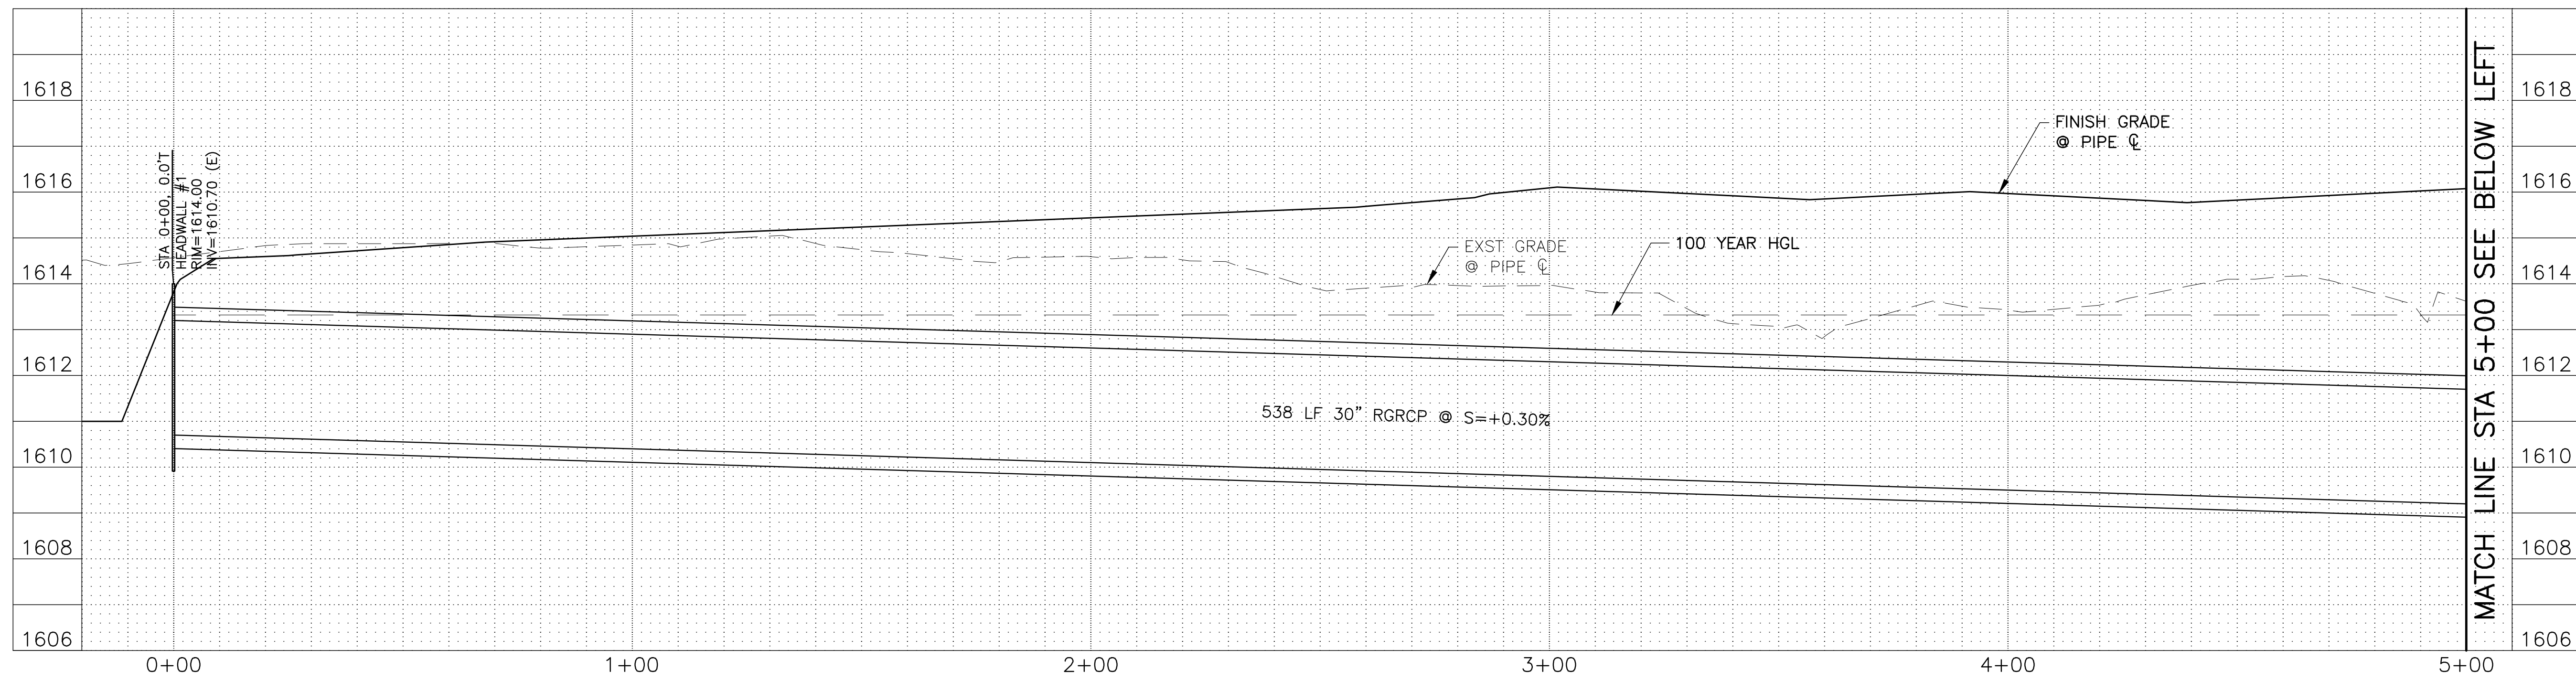


# Banner Project C

## Medical Center

**SCOTTSDALE CAMPUS  
HOSPITAL**

18611 North Hayden Road  
Scottsdale, Arizona 85255

# SMITHGROUP

455 NORTH THIRD STREET  
SUITE 250  
PHOENIX, AZ 85004  
602.265.2200  
smithgroup.com

**DIBBLE**

**DIBBLE**  
CIVIL  
1626 N LITCHFIELD ROAD  
SUITE 150  
GOODYEAR, AZ 85395  
623.935.2258  
dibblecorp.com

| <b>ISSUED FOR</b>  | <b>REV</b> | <b>DATE</b> |
|--------------------|------------|-------------|
|                    |            |             |
|                    |            |             |
| CITY COMMENTS      |            | 31AUG22     |
| ENTITLEMENT REVIEW |            | 15APR22     |

SEALS AND SIGNATURES



SHEET TITLE

## STORM DRAIN PROFILES

PROJECT NUMBER

SHEET NUMBER

## C4.1



18611 North Hayden Road  
Scottsdale, Arizona 85255

455 NORTH THIRD STREET  
SUITE 250  
PHOENIX, AZ 85004  
602.265.2200  
smithgroup.com

**DIBBLE**  
CIVIL  
1626 N LITCHFIELD ROAD  
SUITE 150  
GOODYEAR, AZ 85395  
623.935.2258  
dibblecorp.com

SEALS AND SIGNATURES

## STORM DRAIN PROFILES

13178.000

SHEET NUMBER



Contact Arizona 811 at least two full working days before you begin excavation.

**ARIZONA 811**

Call 811 or click [Arizona811.com](http://Arizona811.com)



18611 North Hayden Road  
Scottsdale, Arizona 85255

455 NORTH THIRD STREET  
SUITE 250  
PHOENIX, AZ 85004  
602.265.2200  
smithgroup.com

**DIBBLE**  
CIVIL  
1626 N LITCHFIELD ROAD  
SUITE 150  
GOODYEAR, AZ 85395  
623.935.2258  
dibblecorp.com

SEALS AND SIGNATURES

## STORM DRAIN PROFILES

13178.00


## C4.3

9/20/2022



SCALE: 1"=20' (H)  
1"=2' (V)



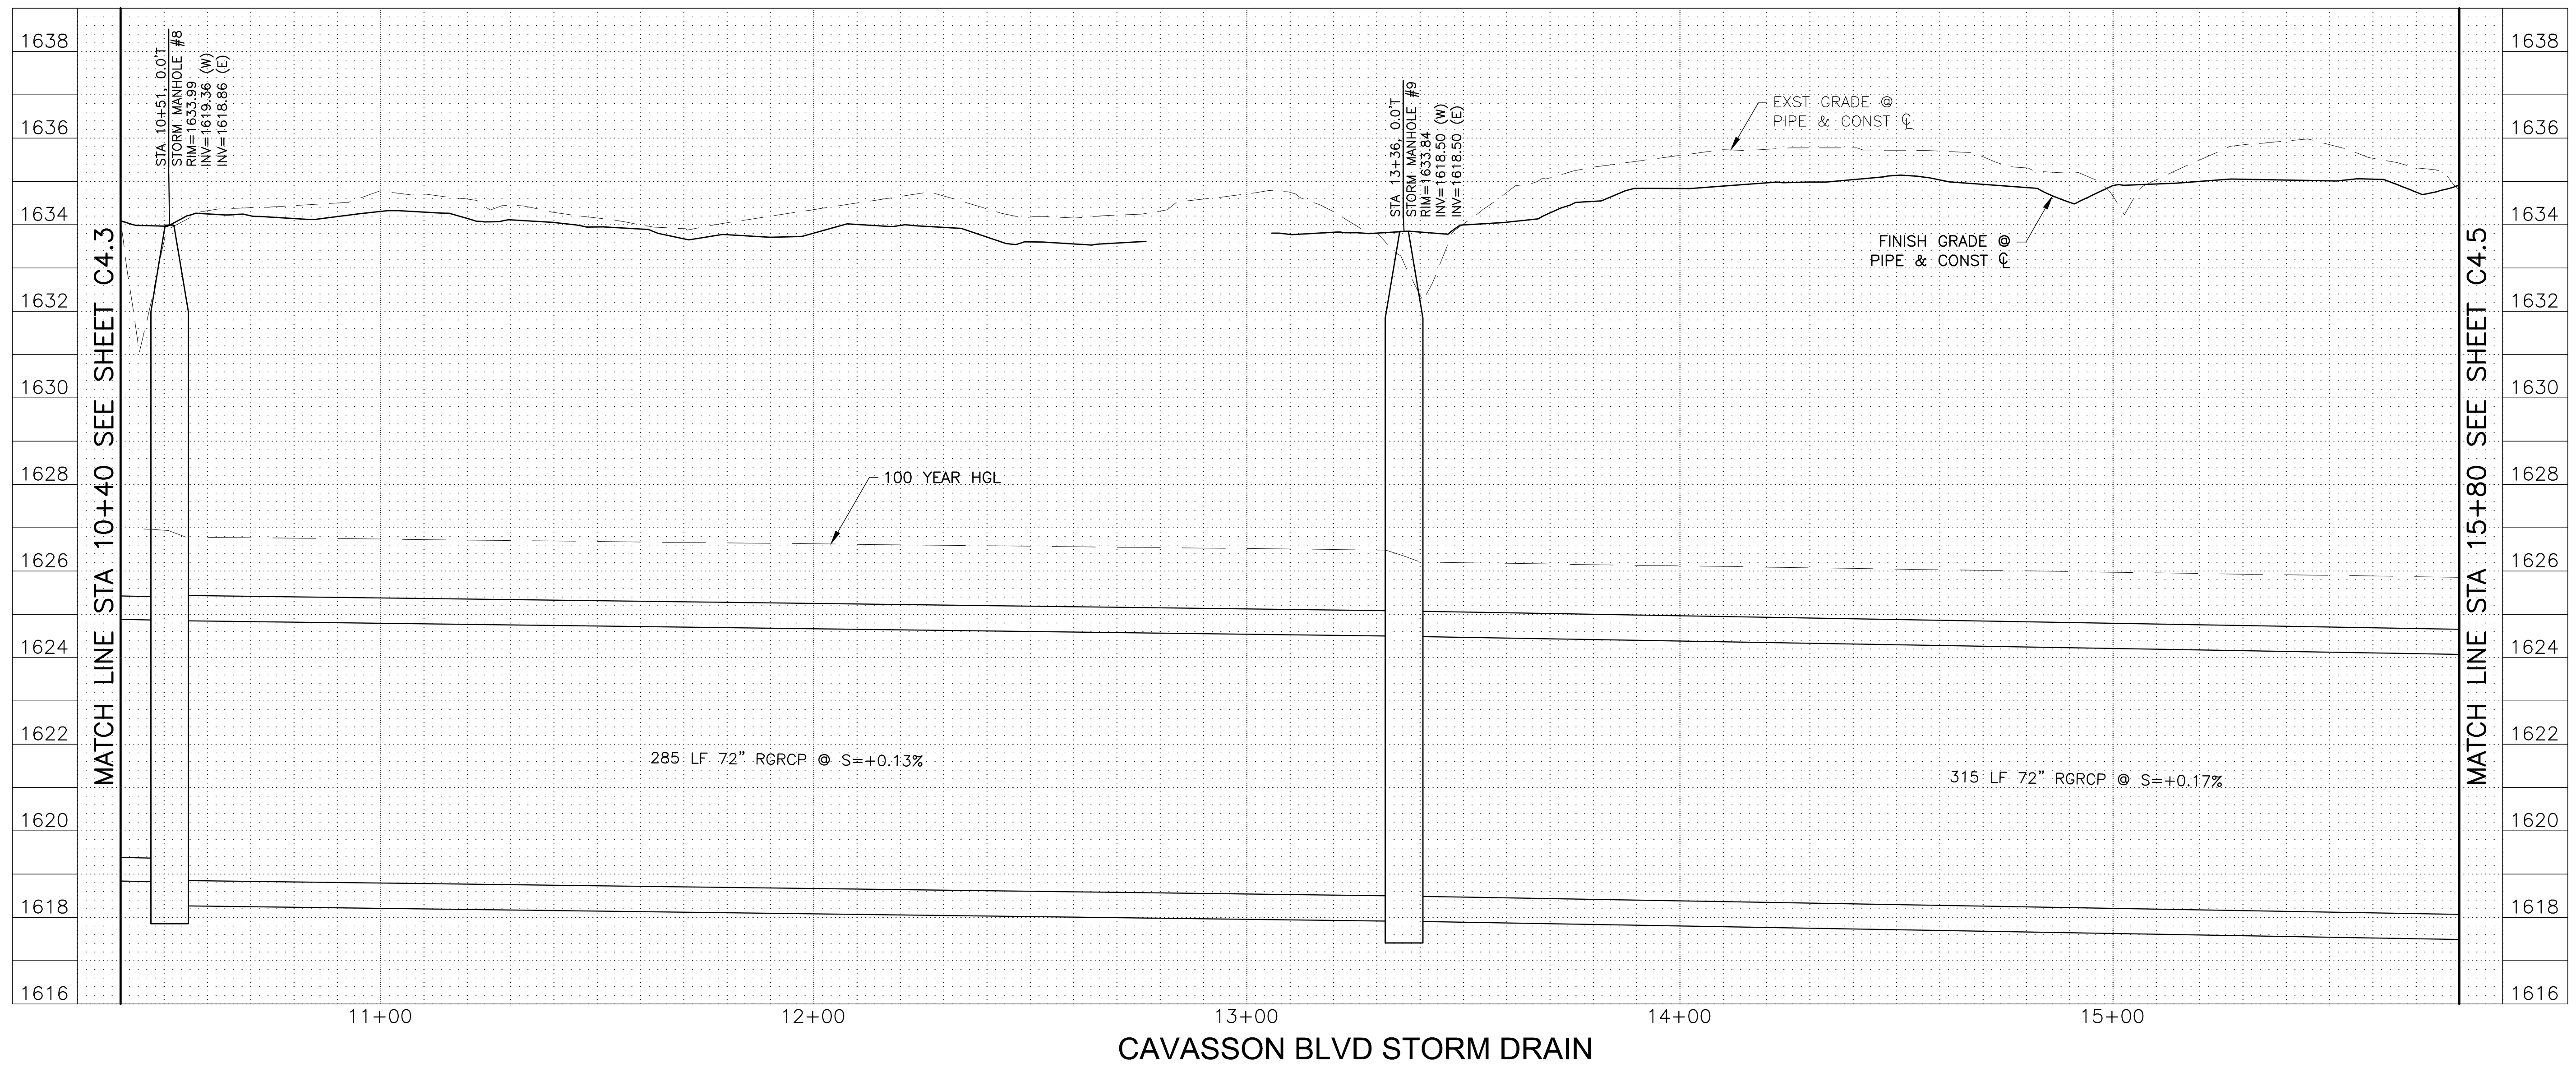

# Banner Project C

## Medical Center

**SCOTTSDALE CAMPUS  
HOSPITAL**

18611 North Hayden Road  
Scottsdale, Arizona 85255

# SMITHGROUP

455 NORTH THIRD STREET  
SUITE 250  
PHOENIX, AZ 85004  
602.265.2200  
smithgroup.com



**DIBBLE**  
CIVIL  
1626 N LITCHFIELD ROAD  
SUITE 150  
GOODYEAR, AZ 85395  
623.935.2258  
dibblecorp.com

| ISSUED FOR         | REV | DATE    |
|--------------------|-----|---------|
|                    |     |         |
|                    |     |         |
| CITY COMMENTS      |     | 31AUG22 |
| ENTITLEMENT REVIEW |     | 15APR22 |

SEALS AND SIGNATURES



SHEET TITLE

## STORM DRAIN PROFILES

|                |           |
|----------------|-----------|
| PROJECT NUMBER | 13178.000 |
|----------------|-----------|

SHEET NUMBER

## C4.4

