


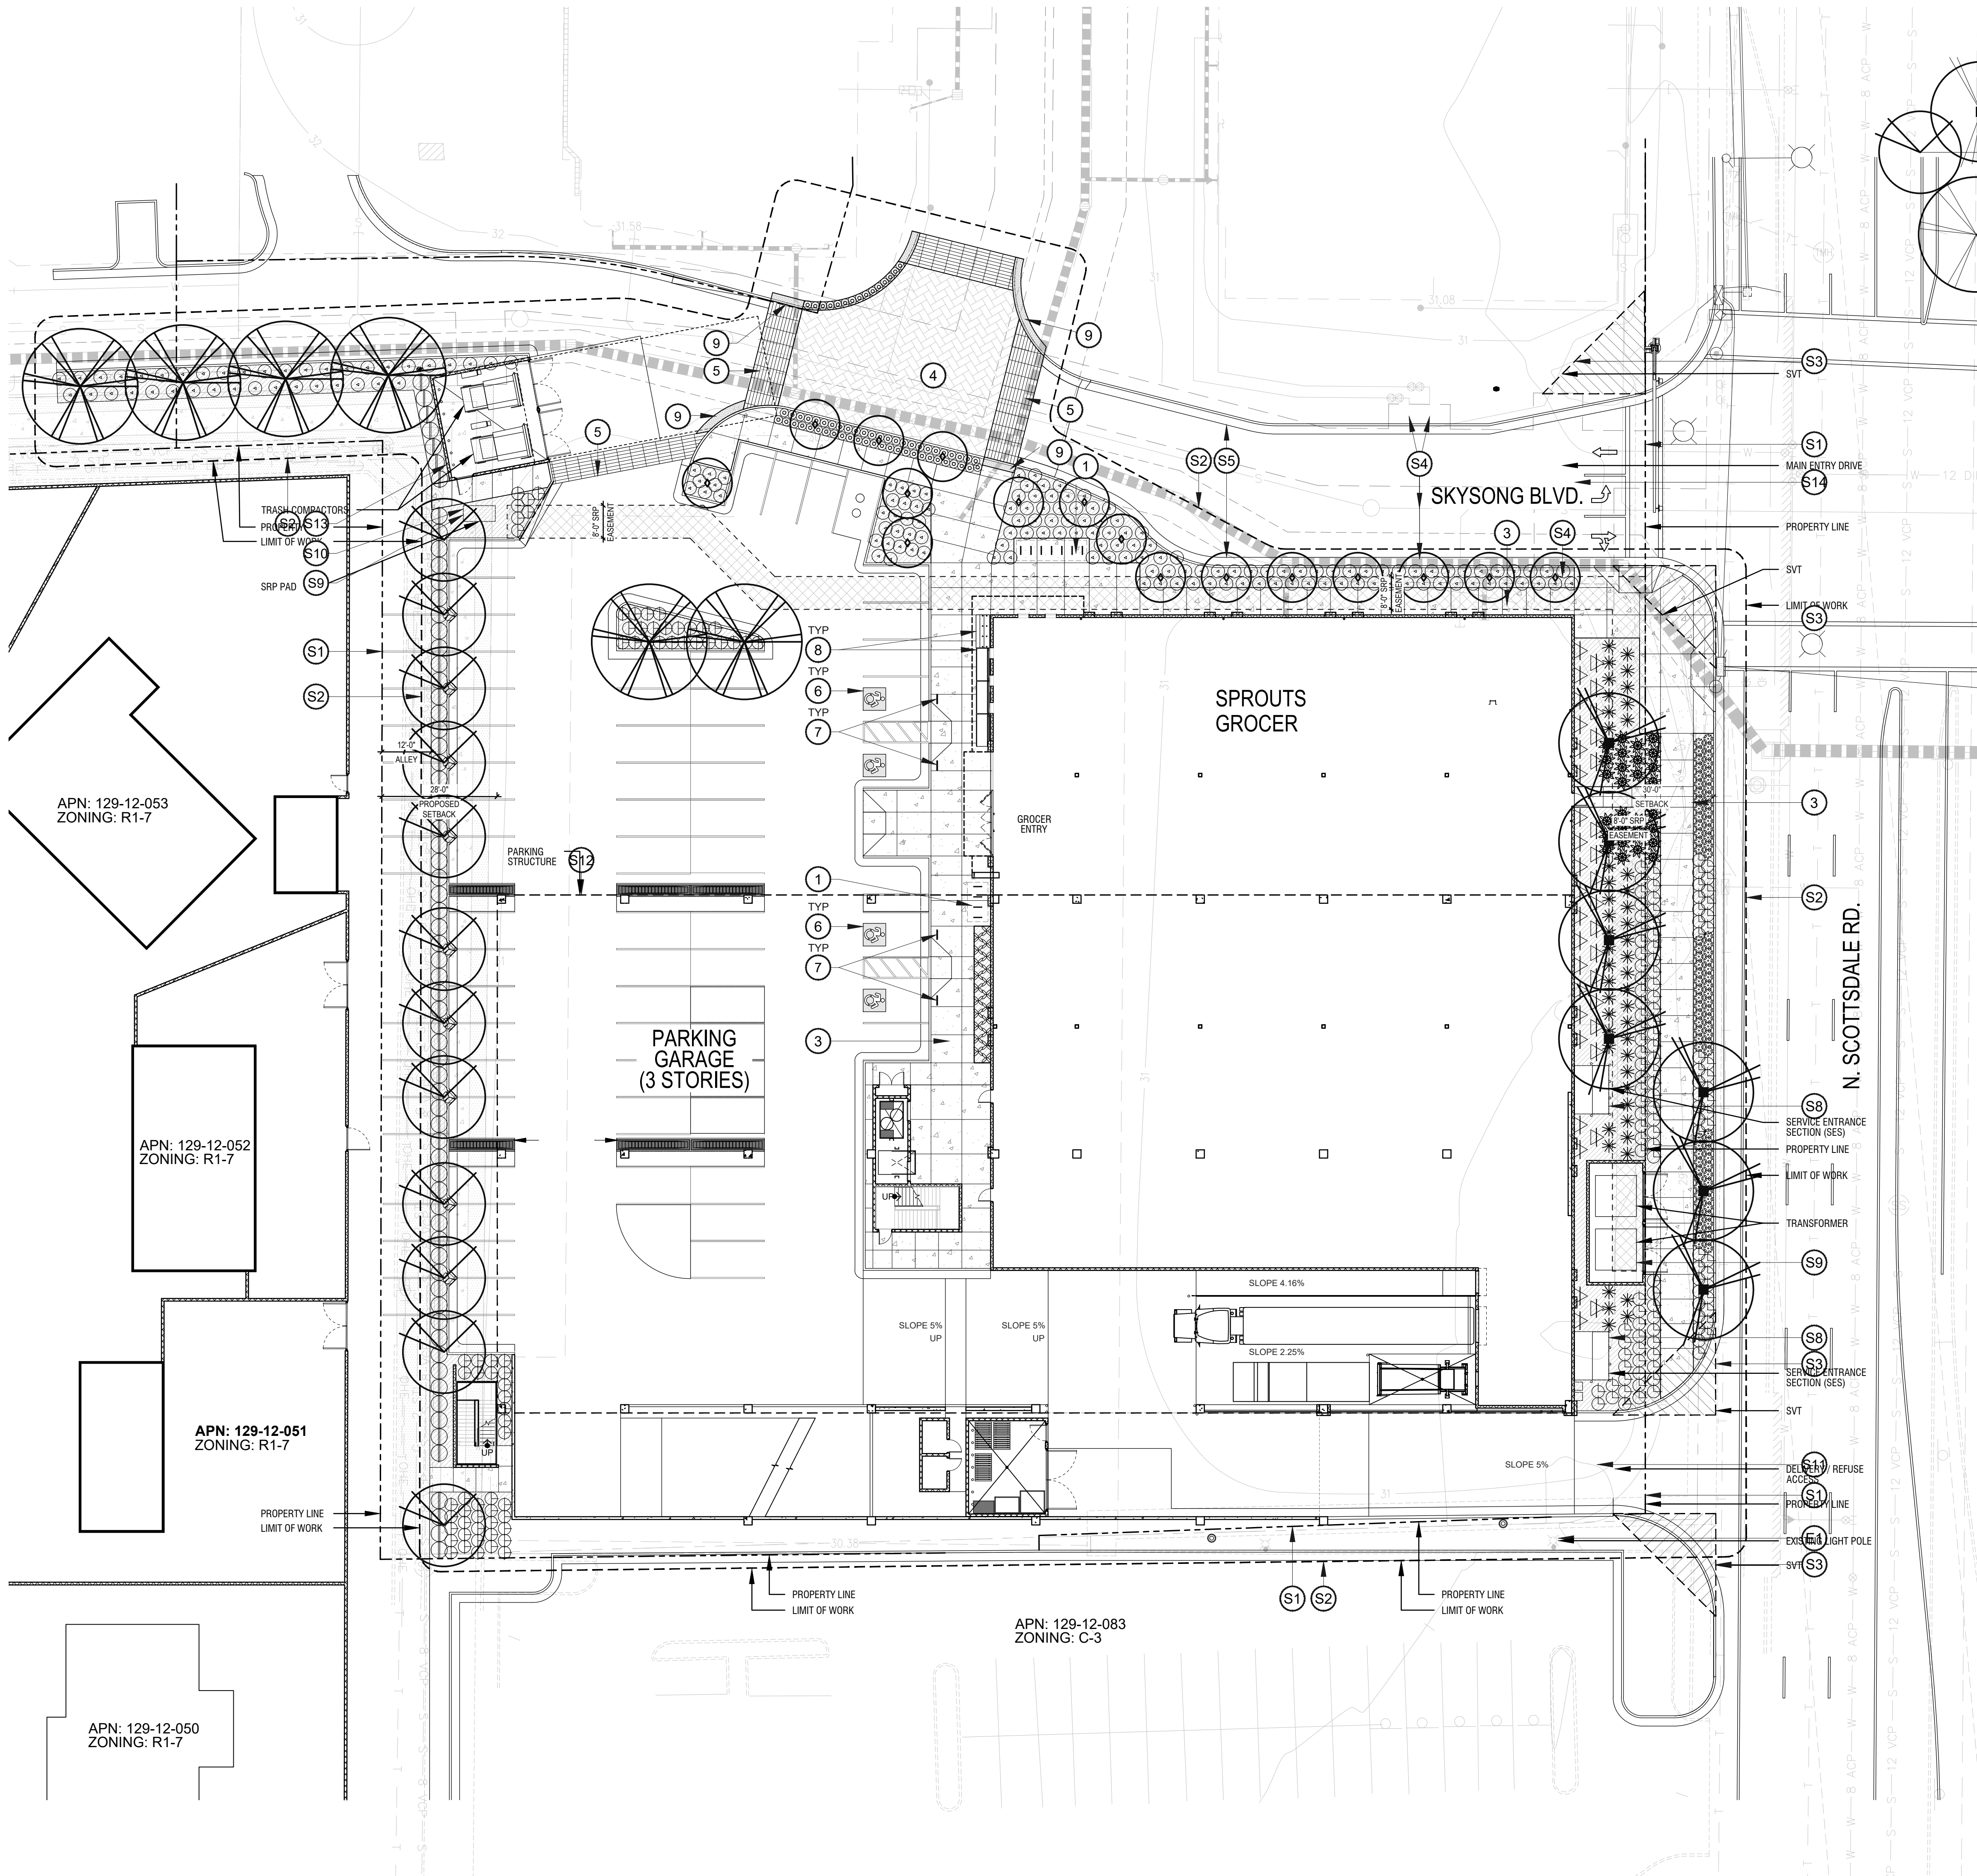

PLANT LEGEND

SYM.	BOTANICAL NAME COMMON NAME	SIZE	MIN. CAL HT X W	
TREES				
●	PARKINSONIA X 'DESERT MUSEUM' DESERT MUESUM PALO VERDE	36" BOX	2.25" CAL 10' H X 7' W	7
●	ACACIA STENOPHYLLA SHOESTRING ACACIA	24" BOX	1.5" CAL 10' H X 4' W	11
●	SOPHORA SECUNDIFLORA TEXAS MOUNTAIN LAUREL	36" BOX	2.0" CAL 6' H X 4' W	14
●	ULMUS PARVIFOLIA CHINESE ELM	24" BOX	1.5" CAL 9' H X 4' W	6
SHRUBS				
⊙	DODONAEA VISCOSA HOPBUSH	5 GAL		65
⊙	EREMOPHILA GLABRA S.S.P. 'WINTER BLAZE' WINTER BLAZE EMU BUSH	5 GAL		68
⊙	HESPERALOE PARVIFLORA RED YUCCA	5 GAL		87
ACCENTS				
✱	AGAVE ANGUSTIFOLIA CARIBBEAN AGAVE	5 GAL		28
⊙	ALOE BARBADENSIS MEDICINAL ALOE YELLOW	1 GAL		63
✱	DASYLIRON TEXANUM GREEN DESERT SPOON	5 GAL		48
⊙	MUHLENBERGIA RIGENS DEER GRASS	5 GAL		179
✱	PEDILANTHUS BRACTEATUS TALL SLIPPER PLANT	5 GAL		61
GROUNDCOVER				
⊙	LANTANA X 'NEW GOLD' LANTANA NEW GOLD	1 GAL		120
⊙	WEDELIA TRILOBATA YELLOW DOT	5 GAL		30
VINE				
⚠	BOUGAINVILLEA 'BARBARA KARST' BARBARA KARST BOUGAINVILLEA	15 GAL		37
TOPDRESS / DUST CONTROL				
■	1" SCREENED DECOMPOSED GRANITE AT ALL LANDSCAPE AREAS, U.N.O. 2" MIN DEPTH. COLOR: M3 BLEND - 50% CARMEL / 50% MAHOGANY; ROCKPROS.COM. 602.818.0723			8180 SQFT

NOTE:
ALL TREES WITHIN 10' OF UNDERGROUND UTILITIES SHALL HAVE APPROVED
ROOT BARRIERS - REFER TO DETAIL 1 / L201



PAPAGO MARKETPLACE -
SPROUTS
PIVOT DEVELOPMENT
1480 NORTH SCOTTSDALE ROAD
SCOTTSDALE, AZ 85257

Date
10 AUGUST 2022
Revisions

Drawings and written material appearing
herein constitute original and unpublished
work of the architect and may not be
duplicated, used, or disclosed without
written consent of the architect.

© 2021 NELSEN PARTNERS, INC.

Project No.
21087

L-100
LANDSCAPE PLAN

