

Nelsen Partners, Inc.  
Austin | Scottsdale  
  
15210 North Scottsdale Road  
Suite #300  
Scottsdale, Arizona 85254  
t 480.949.6800  
nelsonpartners.com

PRELIMINARY:  
NOT FOR  
REGULATORY  
APPROVAL,  
PERMITTING,  
OR CONSTRUCTION

PAPAGO PLAZA - SPROUTS  
PIVOT DEVELOPMENT  
1480 NORTH SCOTTSDALE ROAD  
SCOTTSDALE, AZ 85257

Date  
08/10/2022  
Revisions



Drawings and written material appearing  
herein constitute original and unpublished  
work of the architect and may not be  
duplicated, used, or disclosed without  
written consent of the architect.

© 2018 NELSEN PARTNERS, INC.

Project No.  
21087

TRUCK ROUTE EXHIBIT -  
DRB

PRE-APP # 1306-PA-2021 ZONING #485-PA-14 DRB # 18-DR-2022

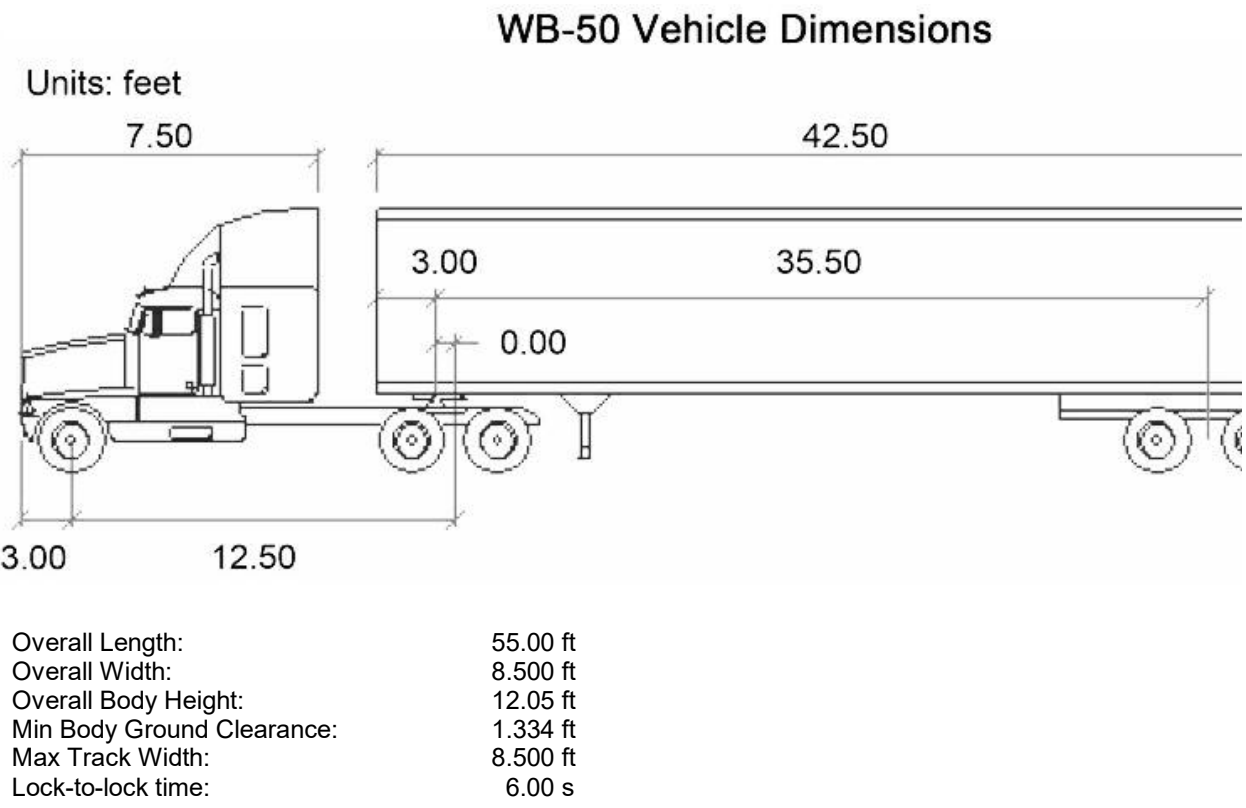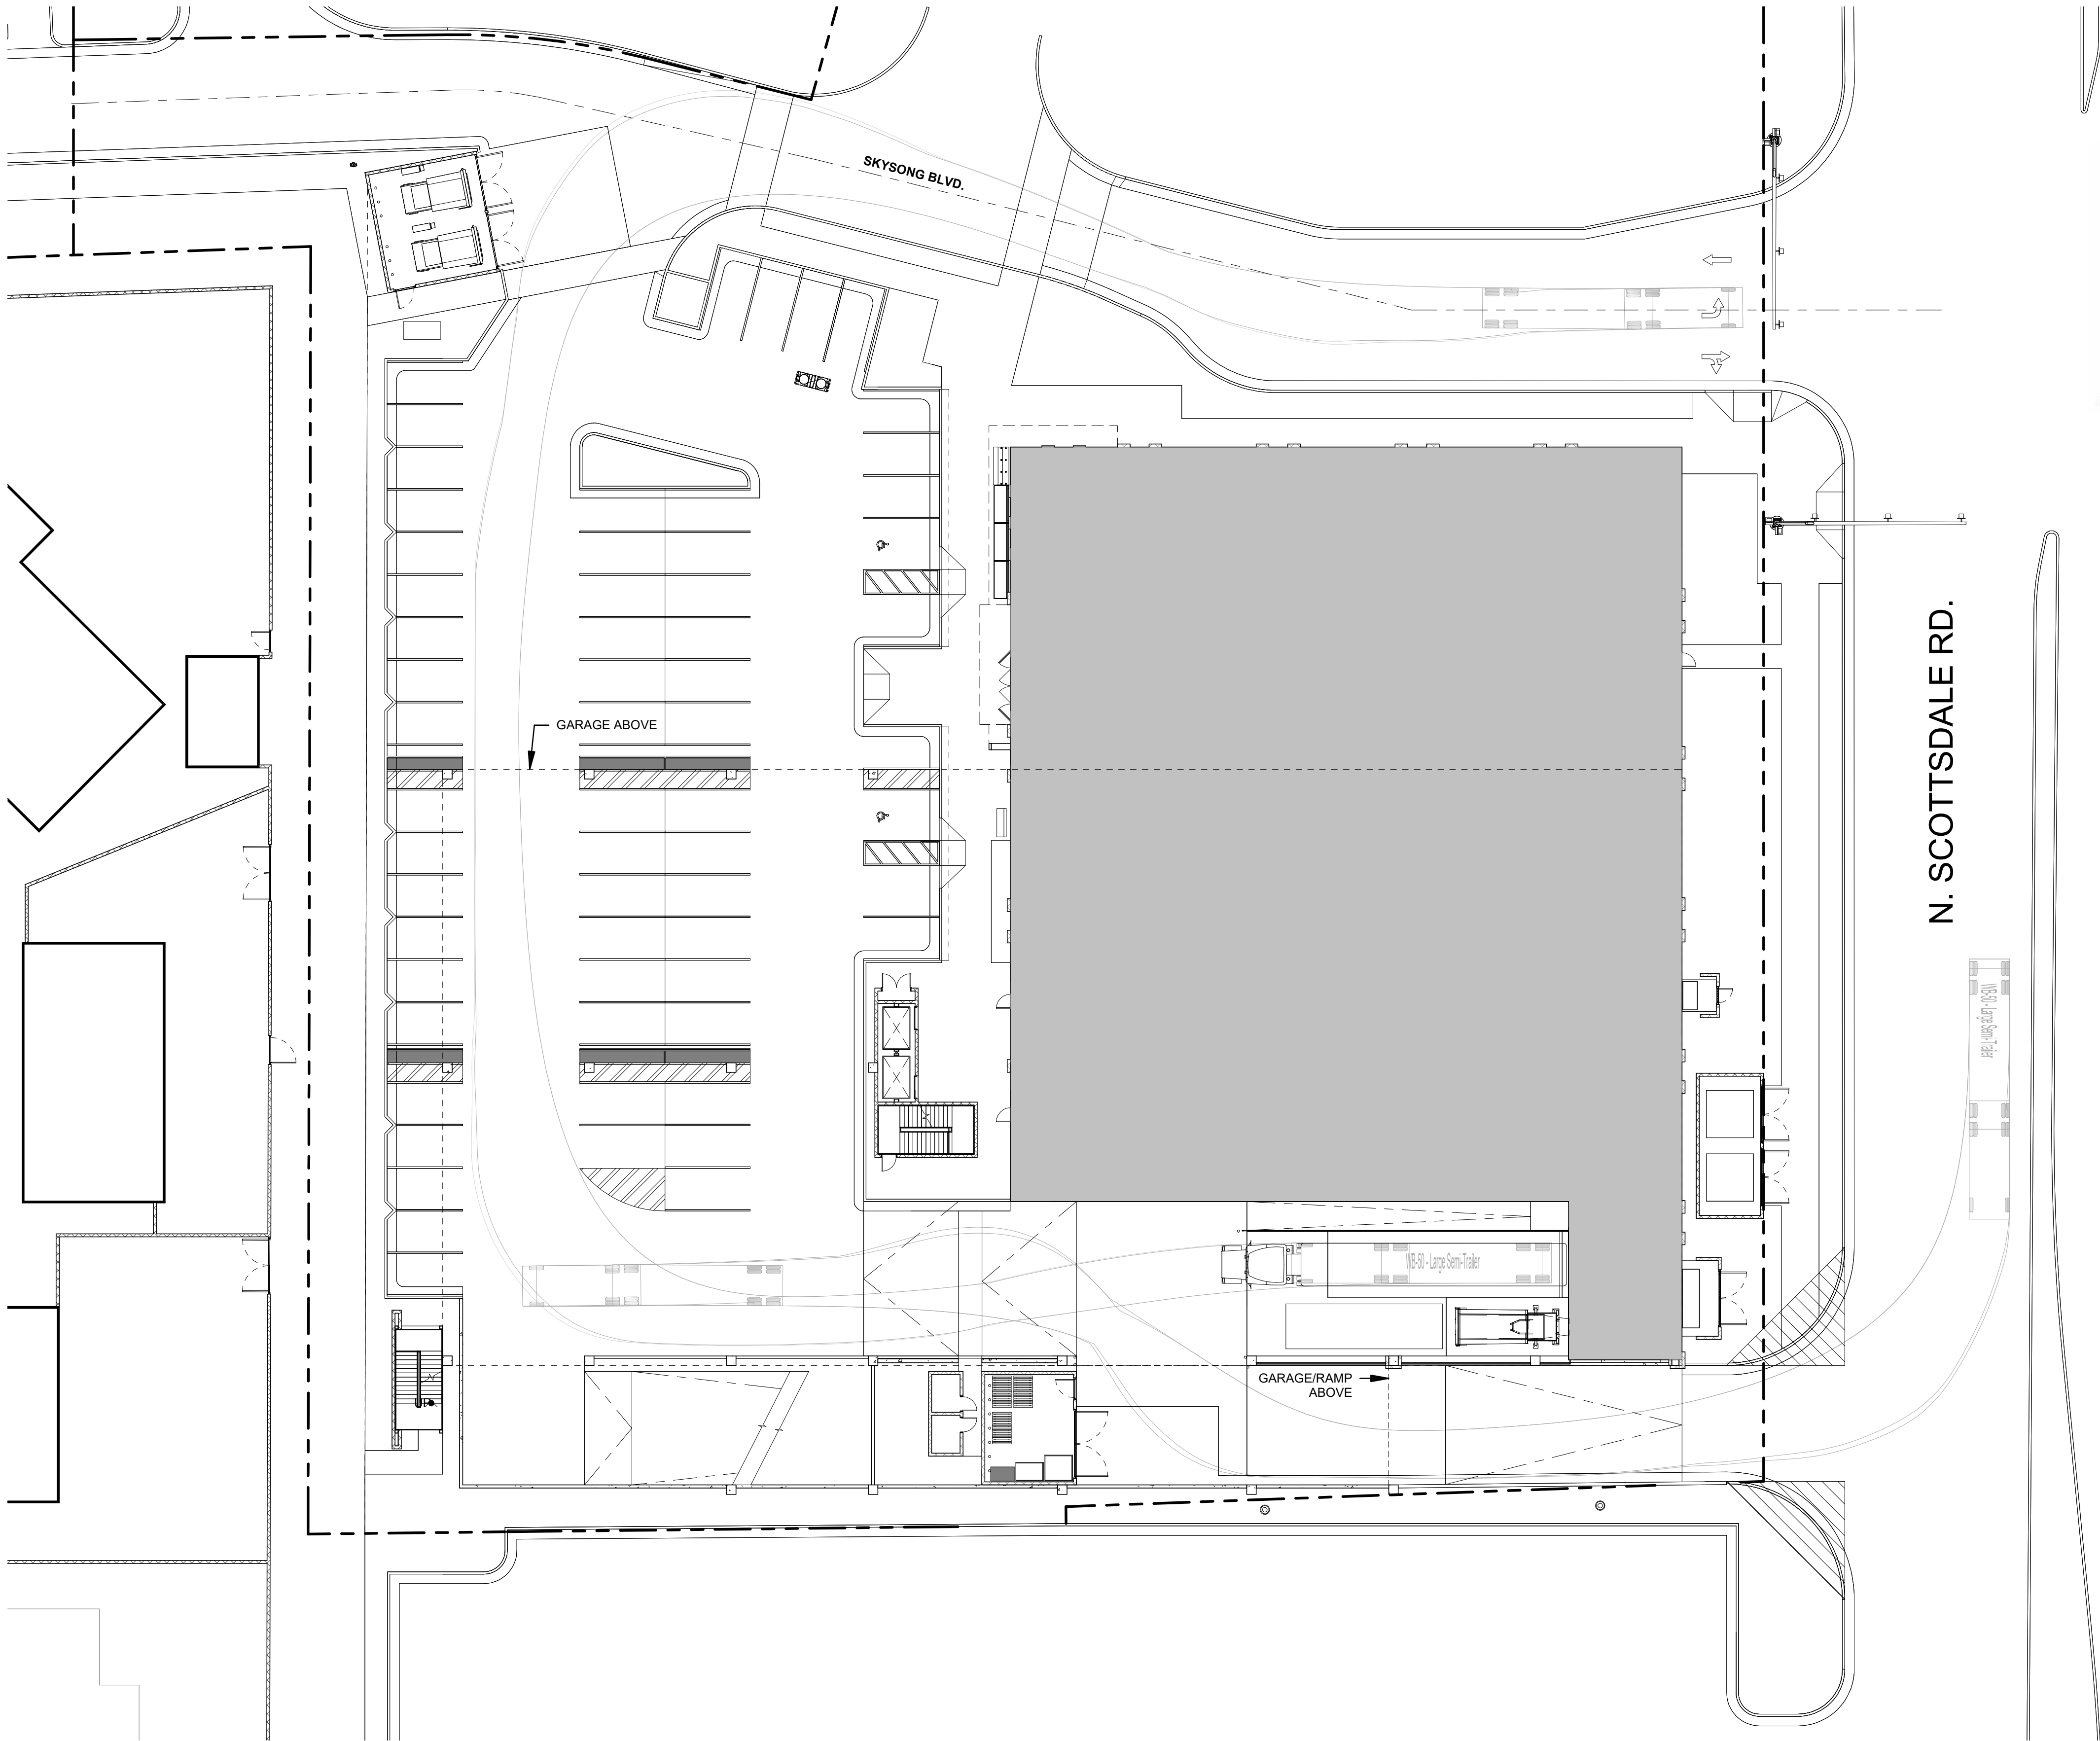

01

DRB TRUCK ROUTE EXHIBIT

SCALE: 1" = 20'-0"

REF: 01 / A553