



VICINITY MAP
N.T.S.

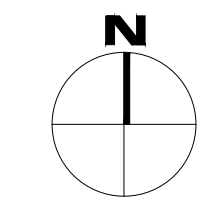

aakai architecture + interiors
7855 N. WILLOW BLVD. SUITE 100, SCOTTSDALE, ARIZONA 85250
480.588.8822
aakai.com
© 2020

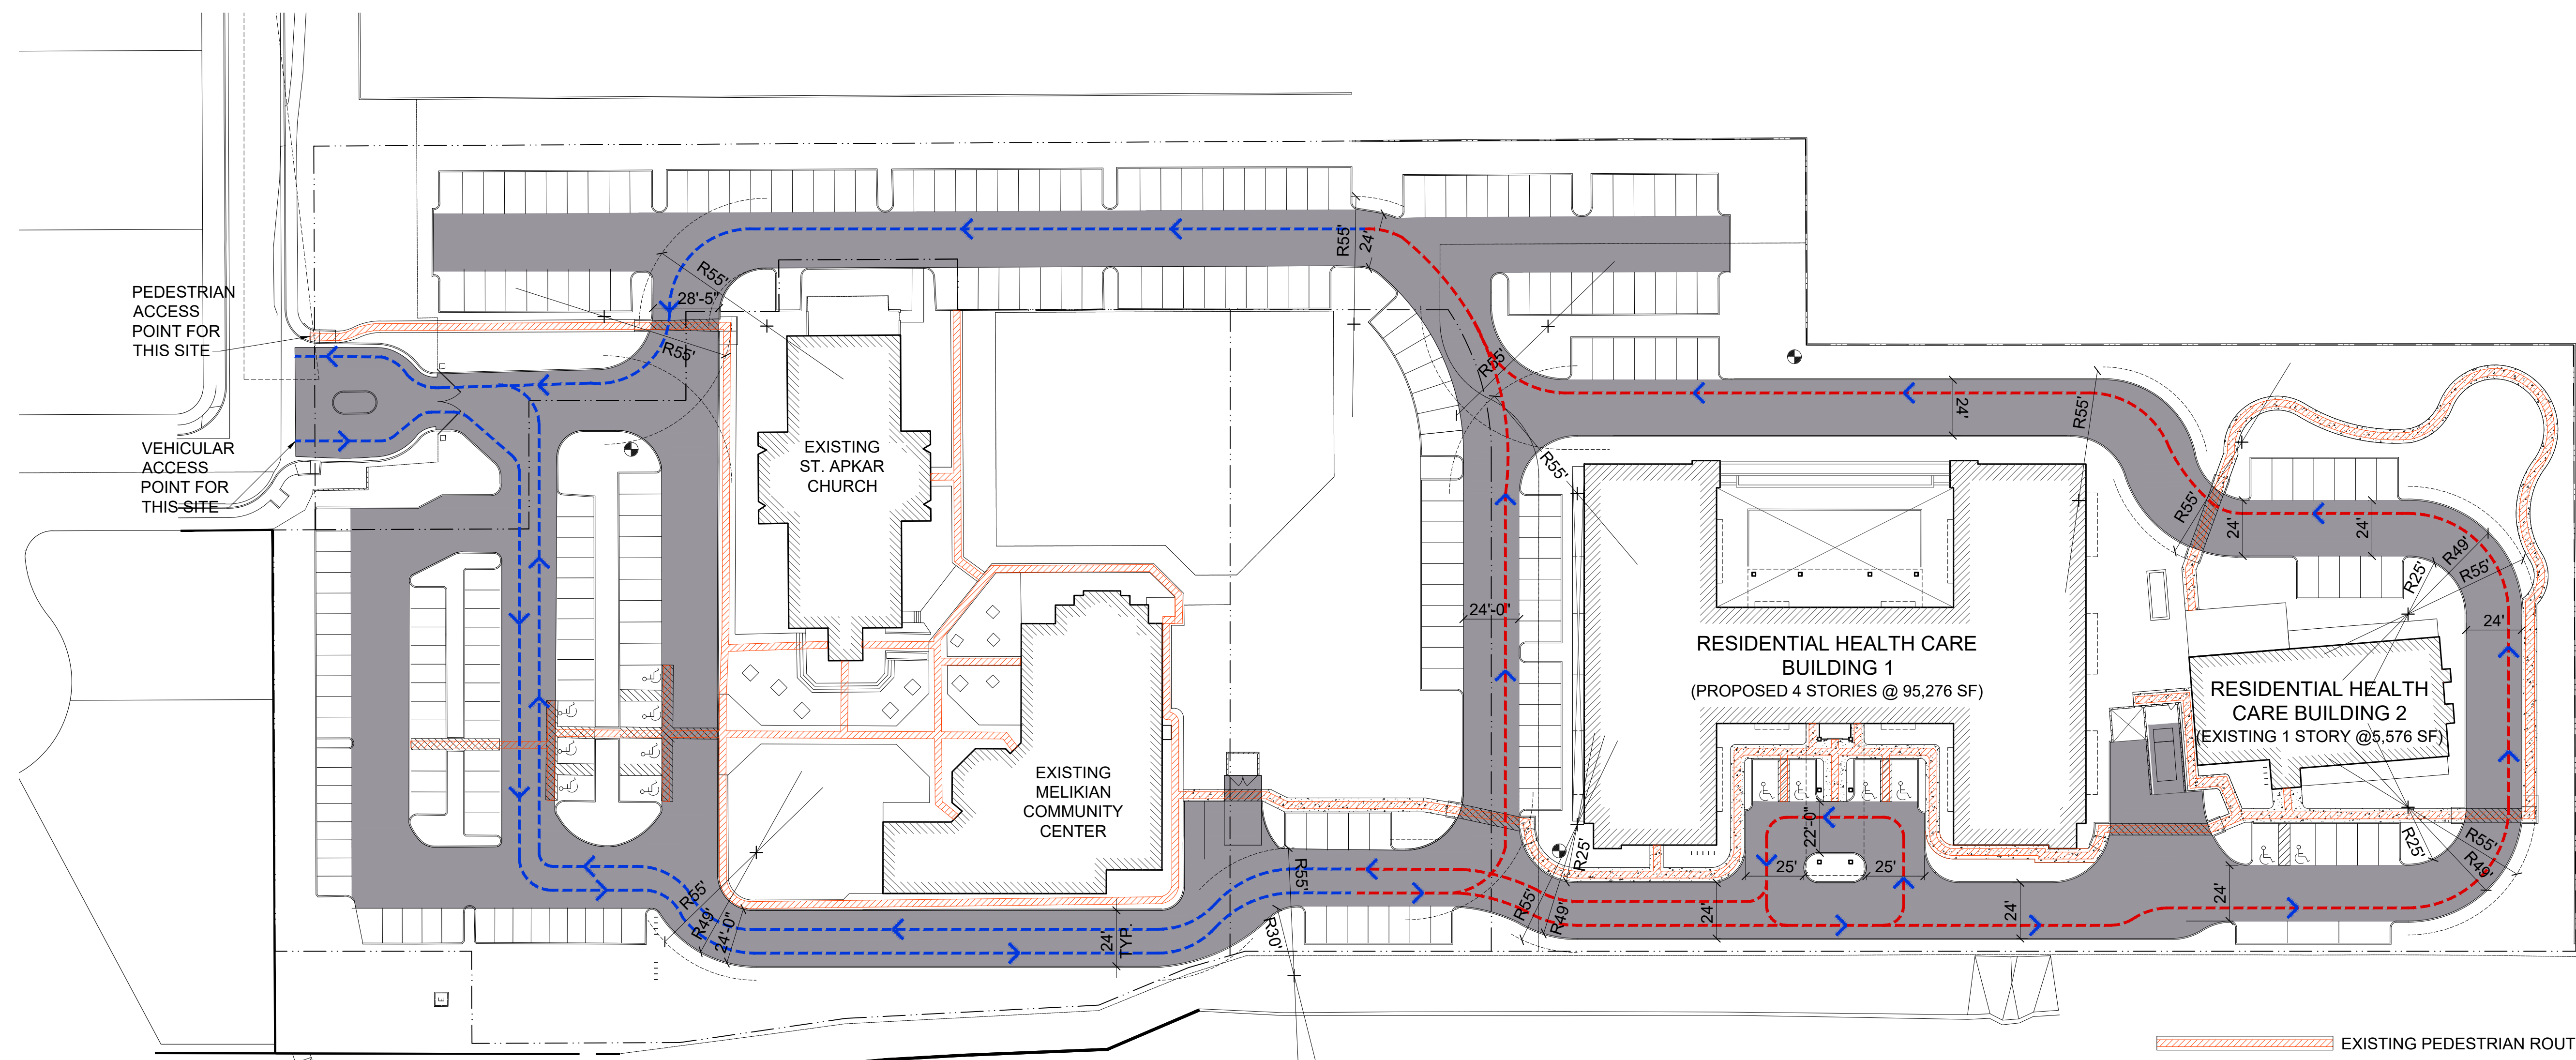

PEDESTRIAN ACCESS POINT FOR THIS SITE
VEHICULAR ACCESS POINT FOR THIS SITE

- EXISTING PEDESTRIAN ROUTE
- NEW PEDESTRIAN ROUTE
- EXISTING VEHICULAR ROUTE AND FIRE LANE
- NEW VEHICULAR ROUTE AND FIRE LANE


1 PEDESTRIAN AND VEHICULAR CIRCULATION PLAN
scale: 1" = 40'



MEGERDICHIAN SENIOR CENTER
8849 E. CHOLLA ST.
SCOTTSDALE, AZ 85260

PRE-CONSTRUCTION PHASE	
NO.	ISSUED FOR: DATE
1	REZONING & C.U.P. 12-13-2018
2	REZONING & C.U.P. 10-06-2020
3	2nd Review

CONSTRUCTION PHASE	
REV.	BULLETIN # DATE

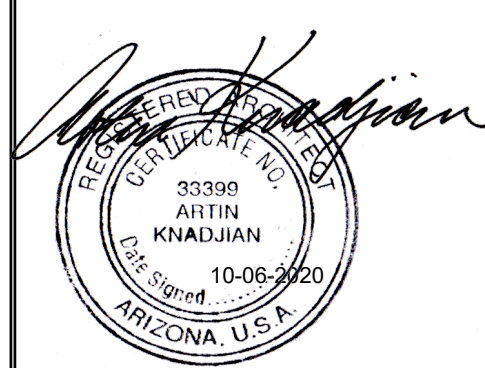

SHEET TITLE
PEDESTRIAN AND VEHICULAR CIRCULATION PLAN

SCALE: 1" = 40'
DATE: 10/06/2020
JOB NUMBER: 1727-00

A05

PLOT DATE: Tuesday, October 6, 2020 6:14:13 AM