


PLOT DATE: Monday, November 30, 2020 5:13:17 PM

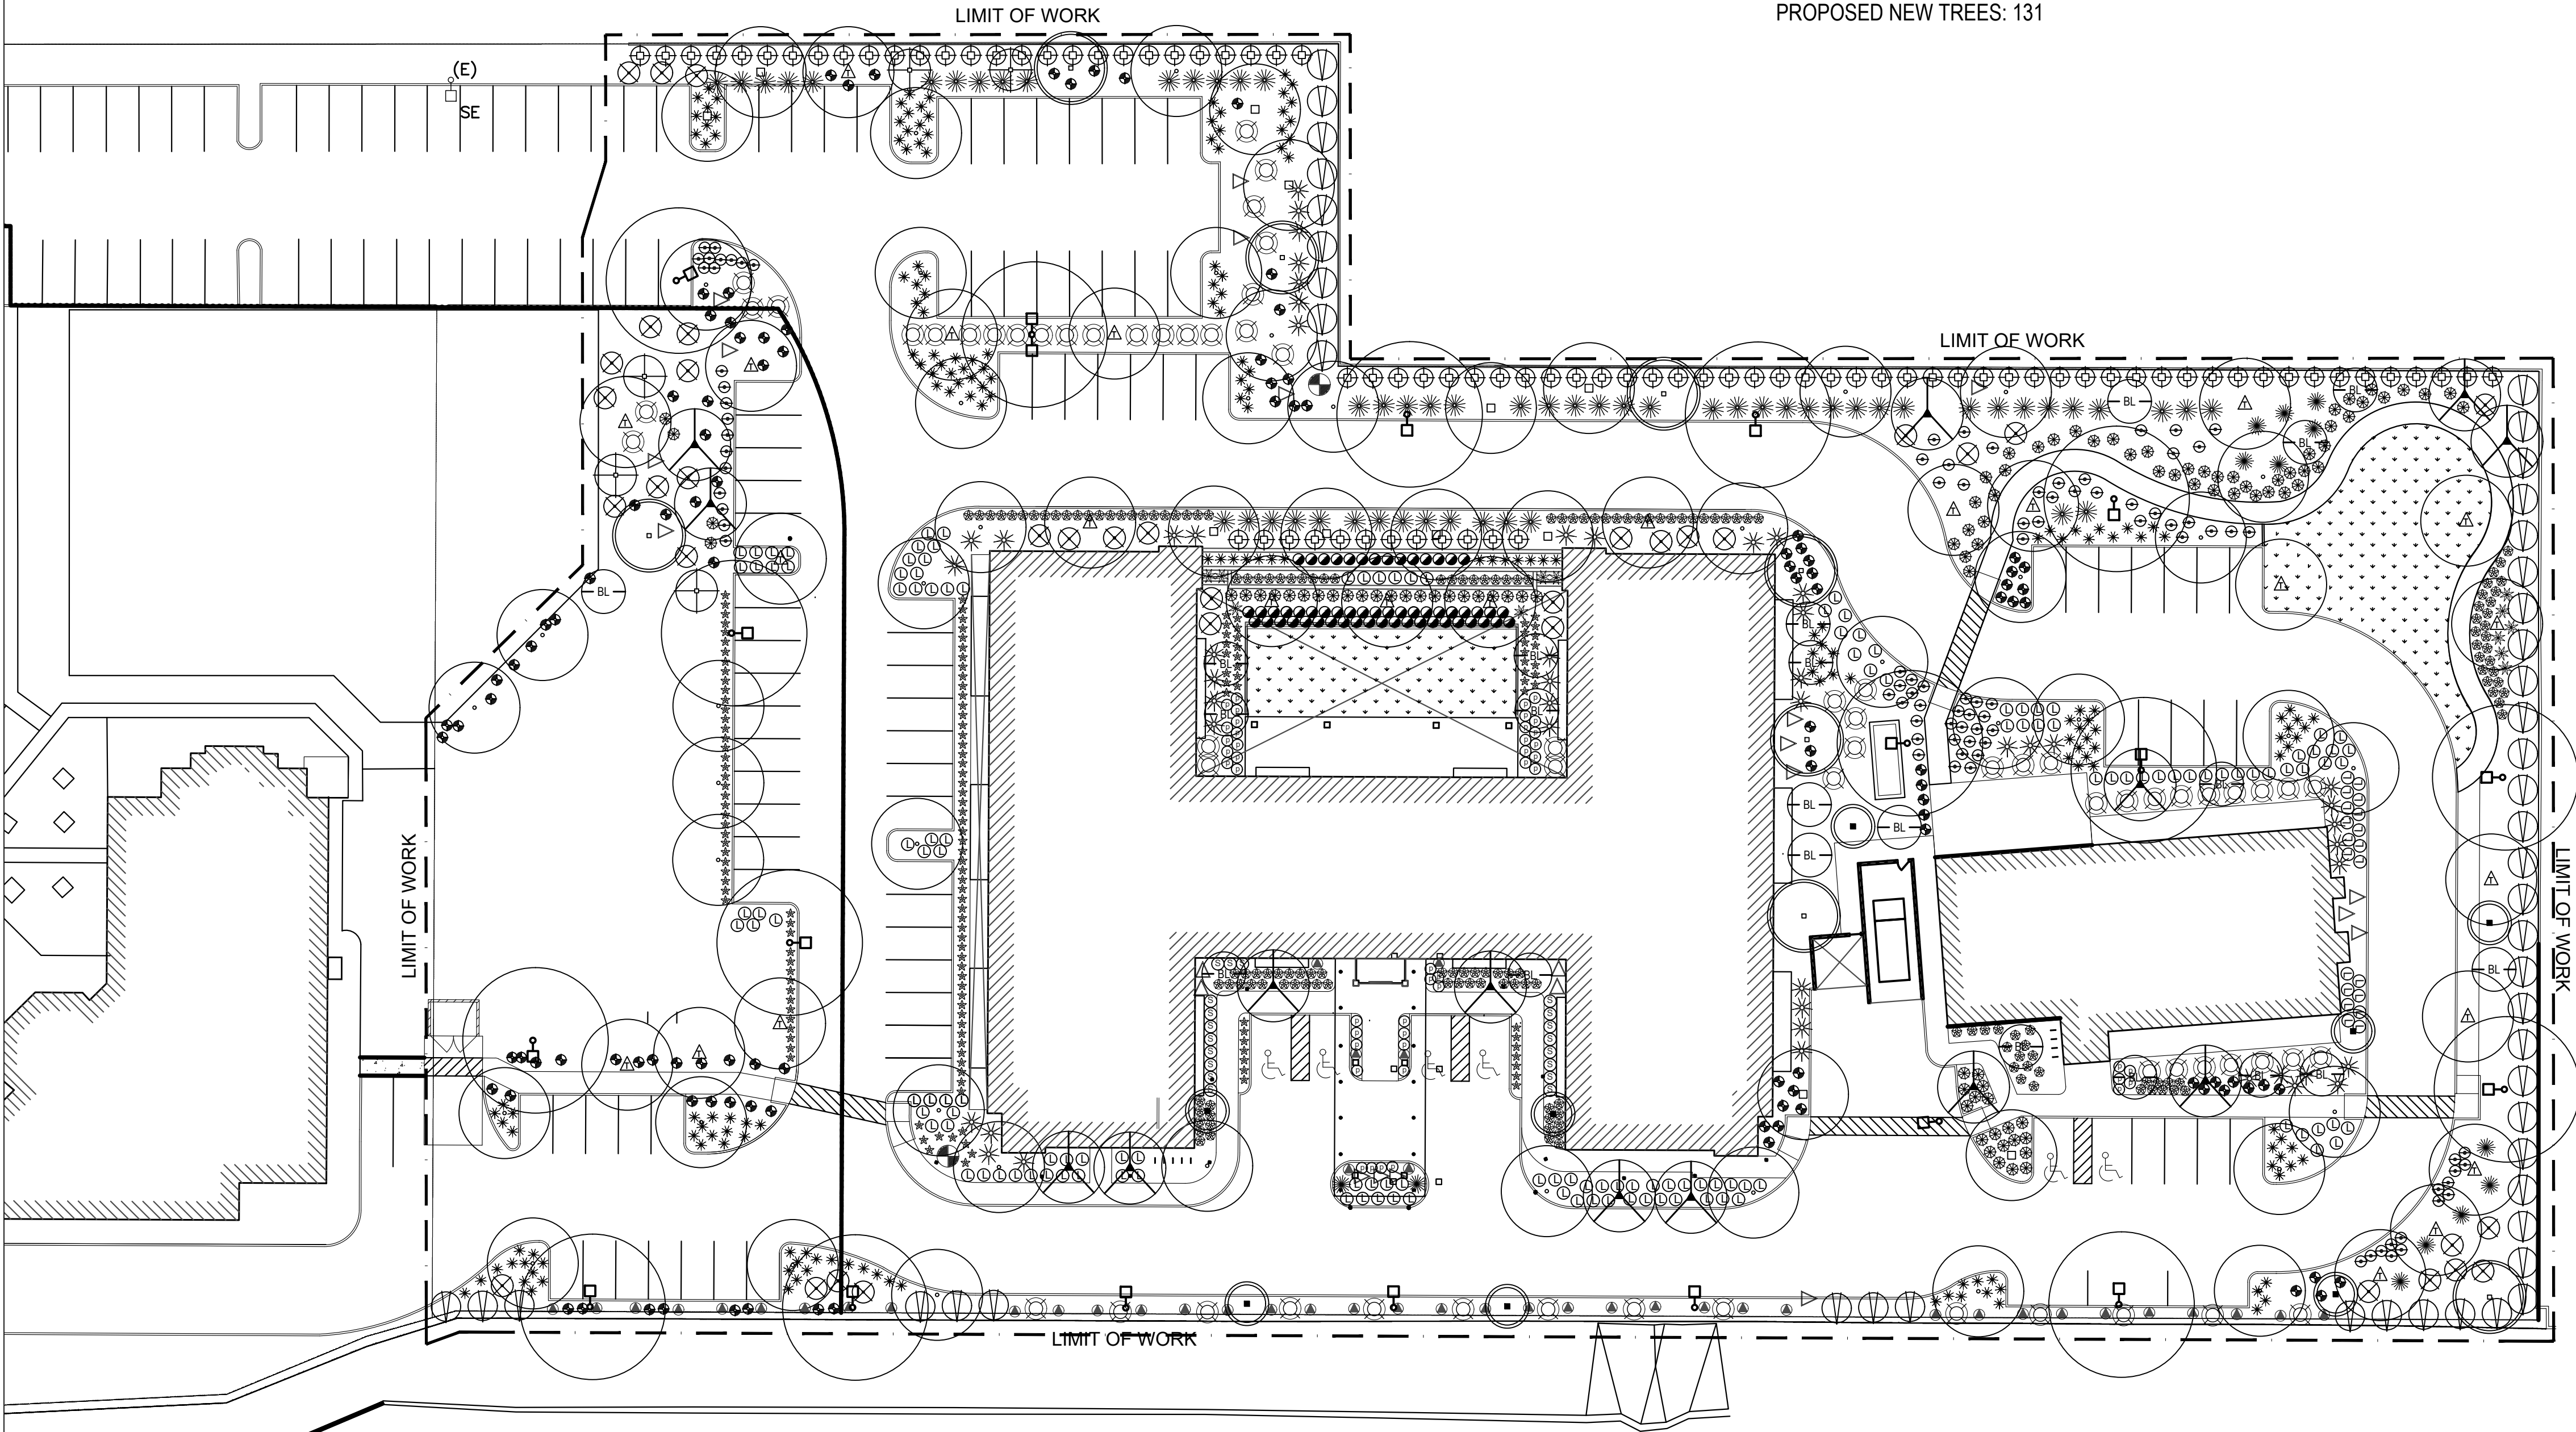

LANDSCAPE NOTES:

THORNY TREES, SHRUBS AND CACTI SHALL BE PLANTED SO THE MATURE SIZE/CANOPY IS AT LEAST FOUR FEET FROM ANY WALKWAYS OR PARKING AREA CURBING

LANDSCAPE AREAS

ON-SITE LANDSCAPE AREA: 59,643 S.F.
RIGHT OF WAY LANDSCAPE AREA: 0 S.F.
PARKING LOT LANDSCAPE AREA: 11,059 S.F.
PROPOSED NEW TREES: 131

PLANT LEGEND:


Symbol	Botanical Name Common Name	QTY	Container- Box Size	Remarks - Height x Width - Caliper size
TREES				
BL	Bauhinia lunarioides Anacacho Orchid	22	24" Box	4.0'-5.0' 3.0'-4.0' .75"-1.0"
	Cercidium 'Desert Museum' Desert Museum Palo Verde	44	24" Box	multi-trunk 3.0'-5.0' 3.0'-4.0' .75"-1.25"
	Cercidium praecox Palo Brea	13	24" Box	multi-trunk 3.0'-5.0' 3.0'-4.0' .75"-1.25"
	Olea europaea 'Swan Hill' Fruitless Olive	15	36" Box	10.0'-12.0' 5.0'-7.0' 2.0" min.
	Olneya tesota Ironwood	9	48" Box	10.0'-12.0' 8.0'-10.0' 2.0" min.
	Prosopis hybrid 'Phoenix' Phoenix Mesquite	26	48" Box	multi-trunk/ low break 8.0'-10.0' 7.0'-9.0' 2.0" min.
	Sophora secundiflora Texas Mountain Laurel	9	36" Box	multi-trunk 8.0'-10.0' 7.0'-8.0' 2.0" min.
ACCENTS				
	Agave sp.	23	5 Gallon	
	Aloe barbadensis 'Yellow' Yellow Blooming Aloe	167	5 Gallon	
	Dasyliroa wheeleri Desert Spoon	60	5 Gallon	
	Euphorbia antisiphilitica Candelilla	148	5 Gallon	
	Hesperaloe parviflora Red Yucca	203	5 Gallon	
	Hesperaloe funifera Giant Hesperaloe	50	5 Gallon	
	Muhlenbergia sp.	72	5 Gallon	
	Opuntia ficus-indica Indian Fig	23	5 Gallon	
	Pedilanthus macrocarpus Slipper Plant	20	5 Gallon	
	Yucca sp.	14	15 Gallon	
GROUNDCOVERS/VINES				
	Ficus pumila Creeping Fig	0	5 Gallon	
	Ipomoea batatas Sweet Potato Vine	0	1 Gallon	
	Parthenocissus quinquefolia Virginia Creeper	45	5 gallon	
	Setcreasea pallida Purple Heart	46	1 Gallon	
	Wedelia trilobata Yellow Dot	0	1 Gallon	
SHRUBS				
	Calliandra eriophylla Native Fairy Duster	89	5 Gallon	
	Cordia boissieri Texas Olive	6	5 Gallon	
	Dodonaea viscosa Hopbush	50	5 Gallon	
	Encelia farinosa Brittlebush	112	1 Gallon	
	Ericameria laricifolia Turpentine Bush	0	1 Gallon	
	Justicia californica Chuparosa	0	5 Gallon	
	Lantana montevidensis Lantana	173	1 Gallon	
	Leucophyllum sp.	67	5 Gallon	
	Larrea tridentata Creosote Bush	37	5 Gallon	
	Ruellia brittoniana Ruellia	0	5 Gallon	
	Russelia equisetiformis Coral Fountain	0	5 Gallon	
	Tecoma stans Yellow Bells	86	5 Gallon	

TURF- TIFFWAY

1/2" Minus Decomposed Granite in all Planting Areas
2" Depth, Color to match existing

MEGERDICHIAN
SENIOR CENTER
8849 E. CHOLLA ST.
SCOTTSDALE, AZ 85260

PRE-CONSTRUCTION PHASE	
NO. ISSUED FOR:	DATE
REZONING & C.U.P.	08-20-2018
REZONING & C.U.P.	09-15-2020
2nd Review	
CONSTRUCTION PHASE	
REV. BULLETIN #	DATE

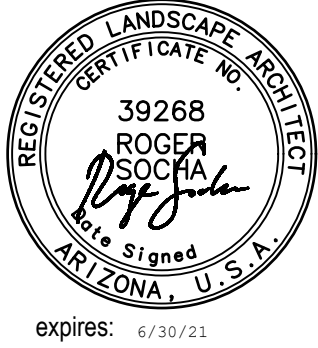

SHEET TITLE	
PLANTING PLAN	
SCALE:	AS NOTED
DATE:	09/15/2020
JOB NUMBER:	1727-00

L201

