

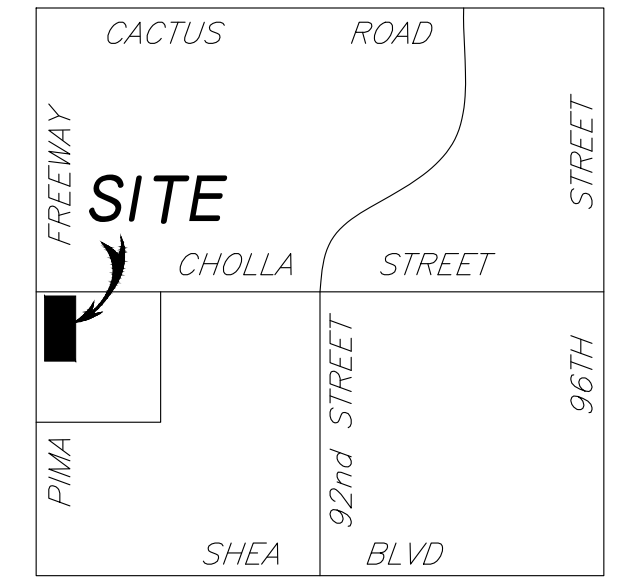


PLOT DATE: Wednesday, December 9, 2020 8:42:36 AM

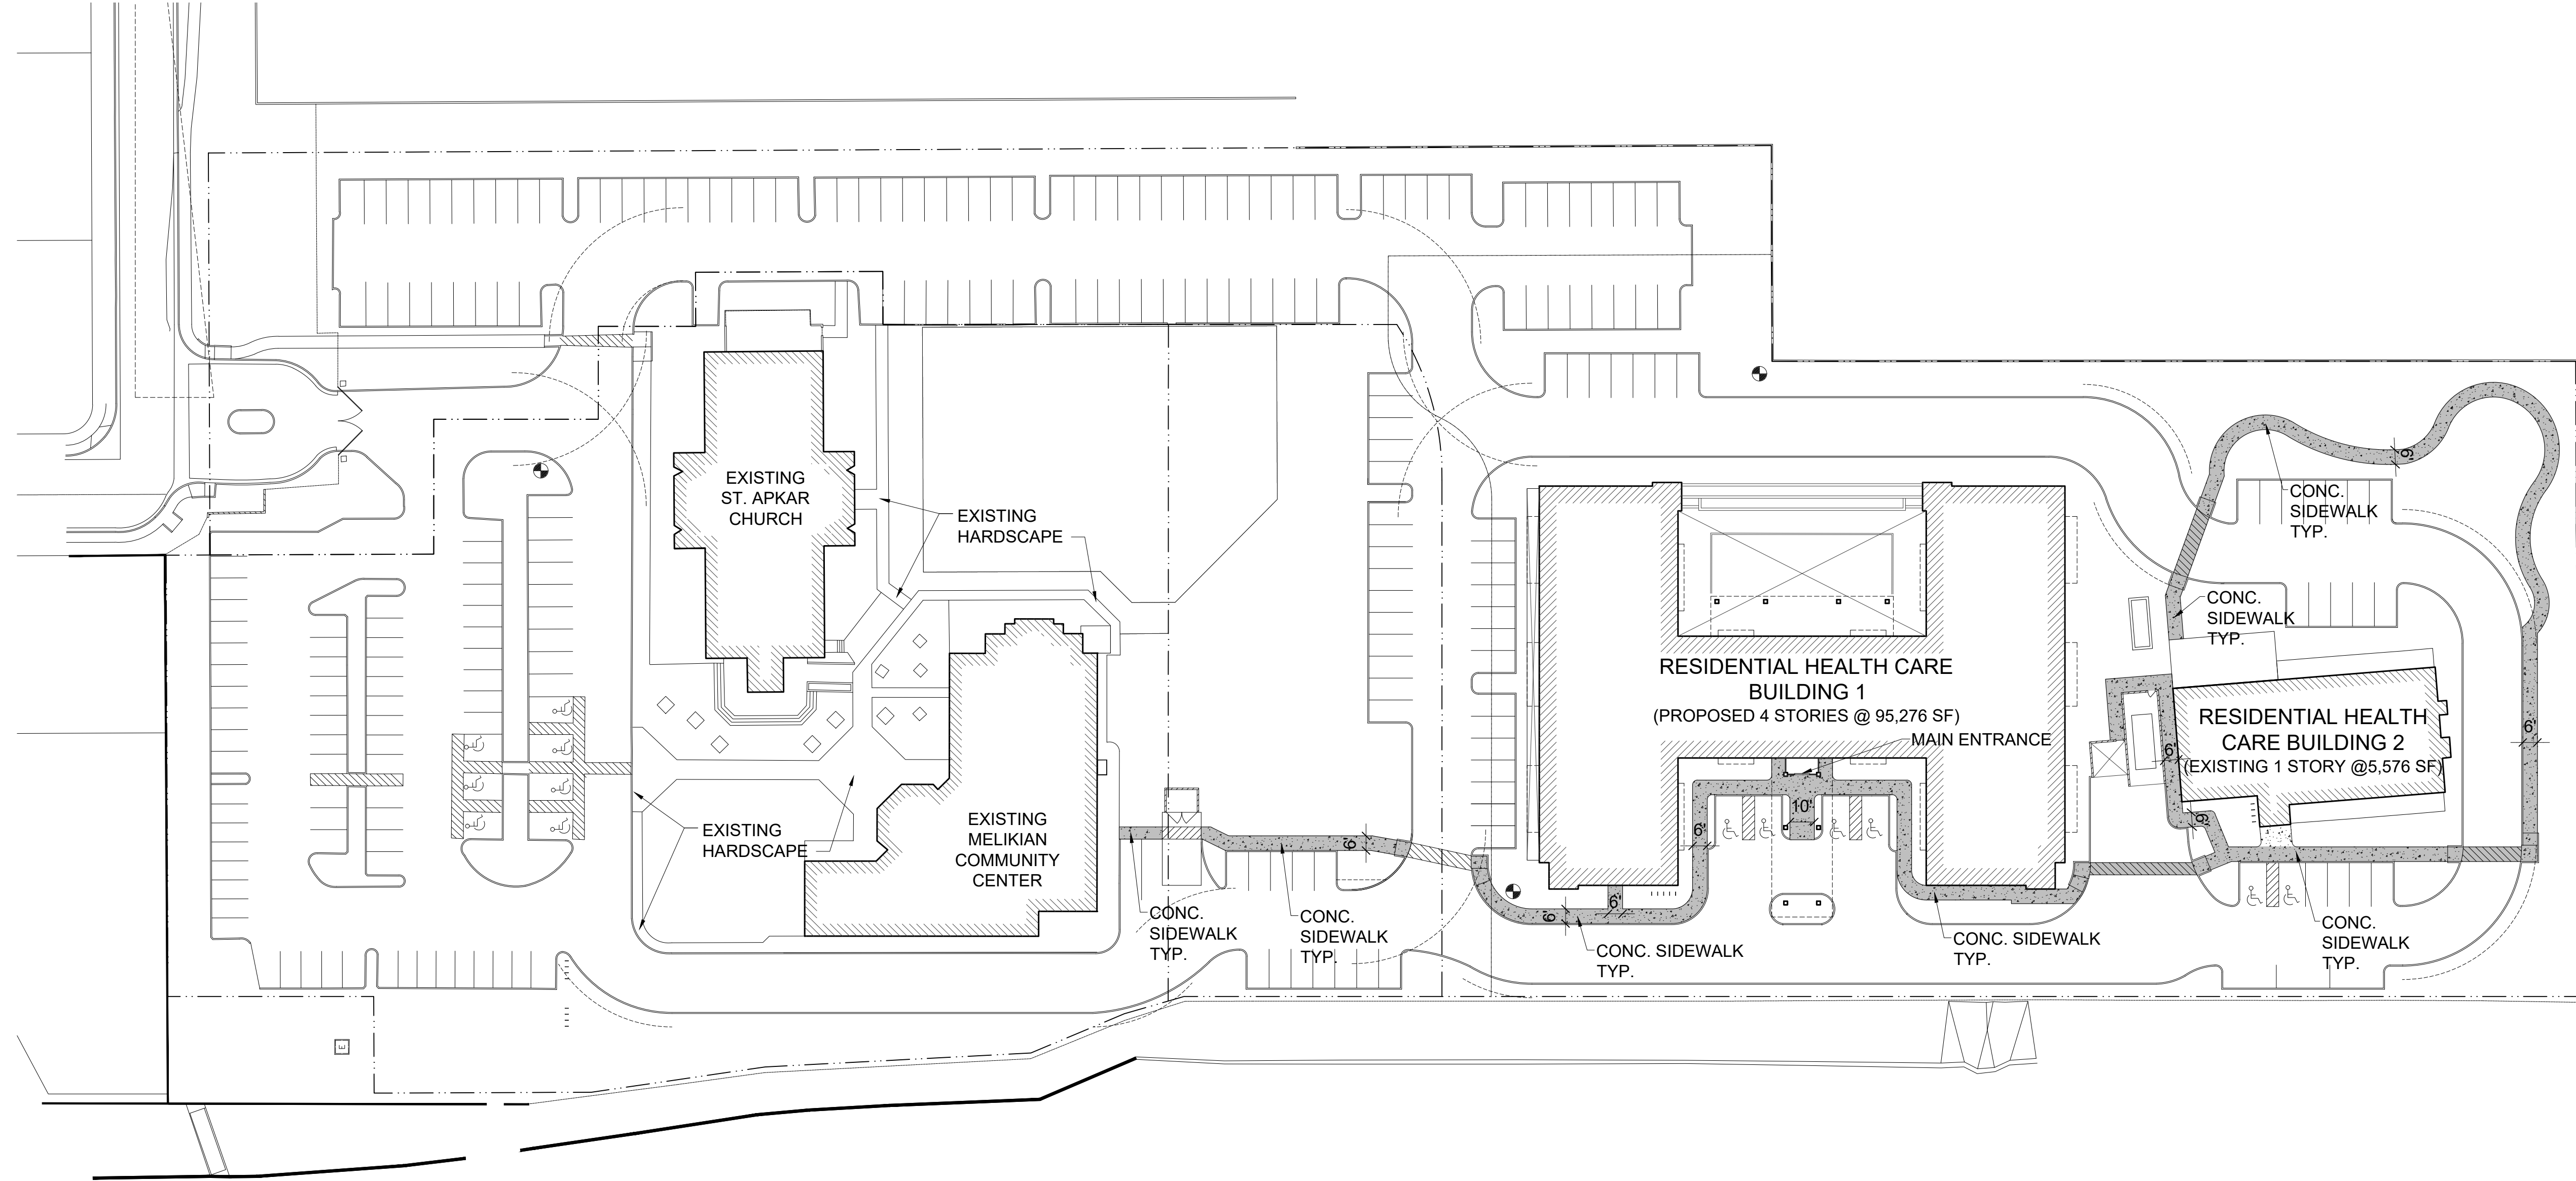

VICINITY MAP
N.T.S.

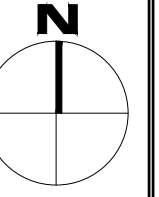

aakai architecture + interiors
7855 N. WILLOW RD #108 SCOTTSDALE, ARIZONA 85250
480.588.8532
aakai.com
© 2020

**MEGERDICHIAN
SENIOR CENTER**
8849 E. CHOLLA ST.
SCOTTSDALE, AZ 85260

PRE-CONSTRUCTION PHASE		
NO.	ISSUED FOR:	DATE
1	REZONING & C.U.P.	12-13-2018
2	REZONING & C.U.P. 2nd Review	10-06-2020
3	REZONING & C.U.P. 3rd Review	12-09-2020

CONSTRUCTION PHASE		
REV.	BULLETIN #	DATE



SHEET TITLE

HARDSCAPE PLAN

SCALE: 1" = 40'
DATE: 12/09/2020
JOB NUMBER: 1727-00

A03

1 HARDSCAPE PLAN
scale: 1" = 40'

