



**VICINITY MAP**  
N.T.S.

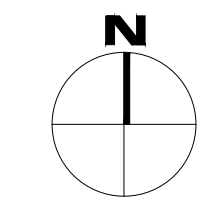

**aakai** architecture + interiors  
7855 N. WILLOW BLVD. SUITE 100, SCOTTSDALE, ARIZONA 85250  
480.588.8822  
aakai.com  
© 2020

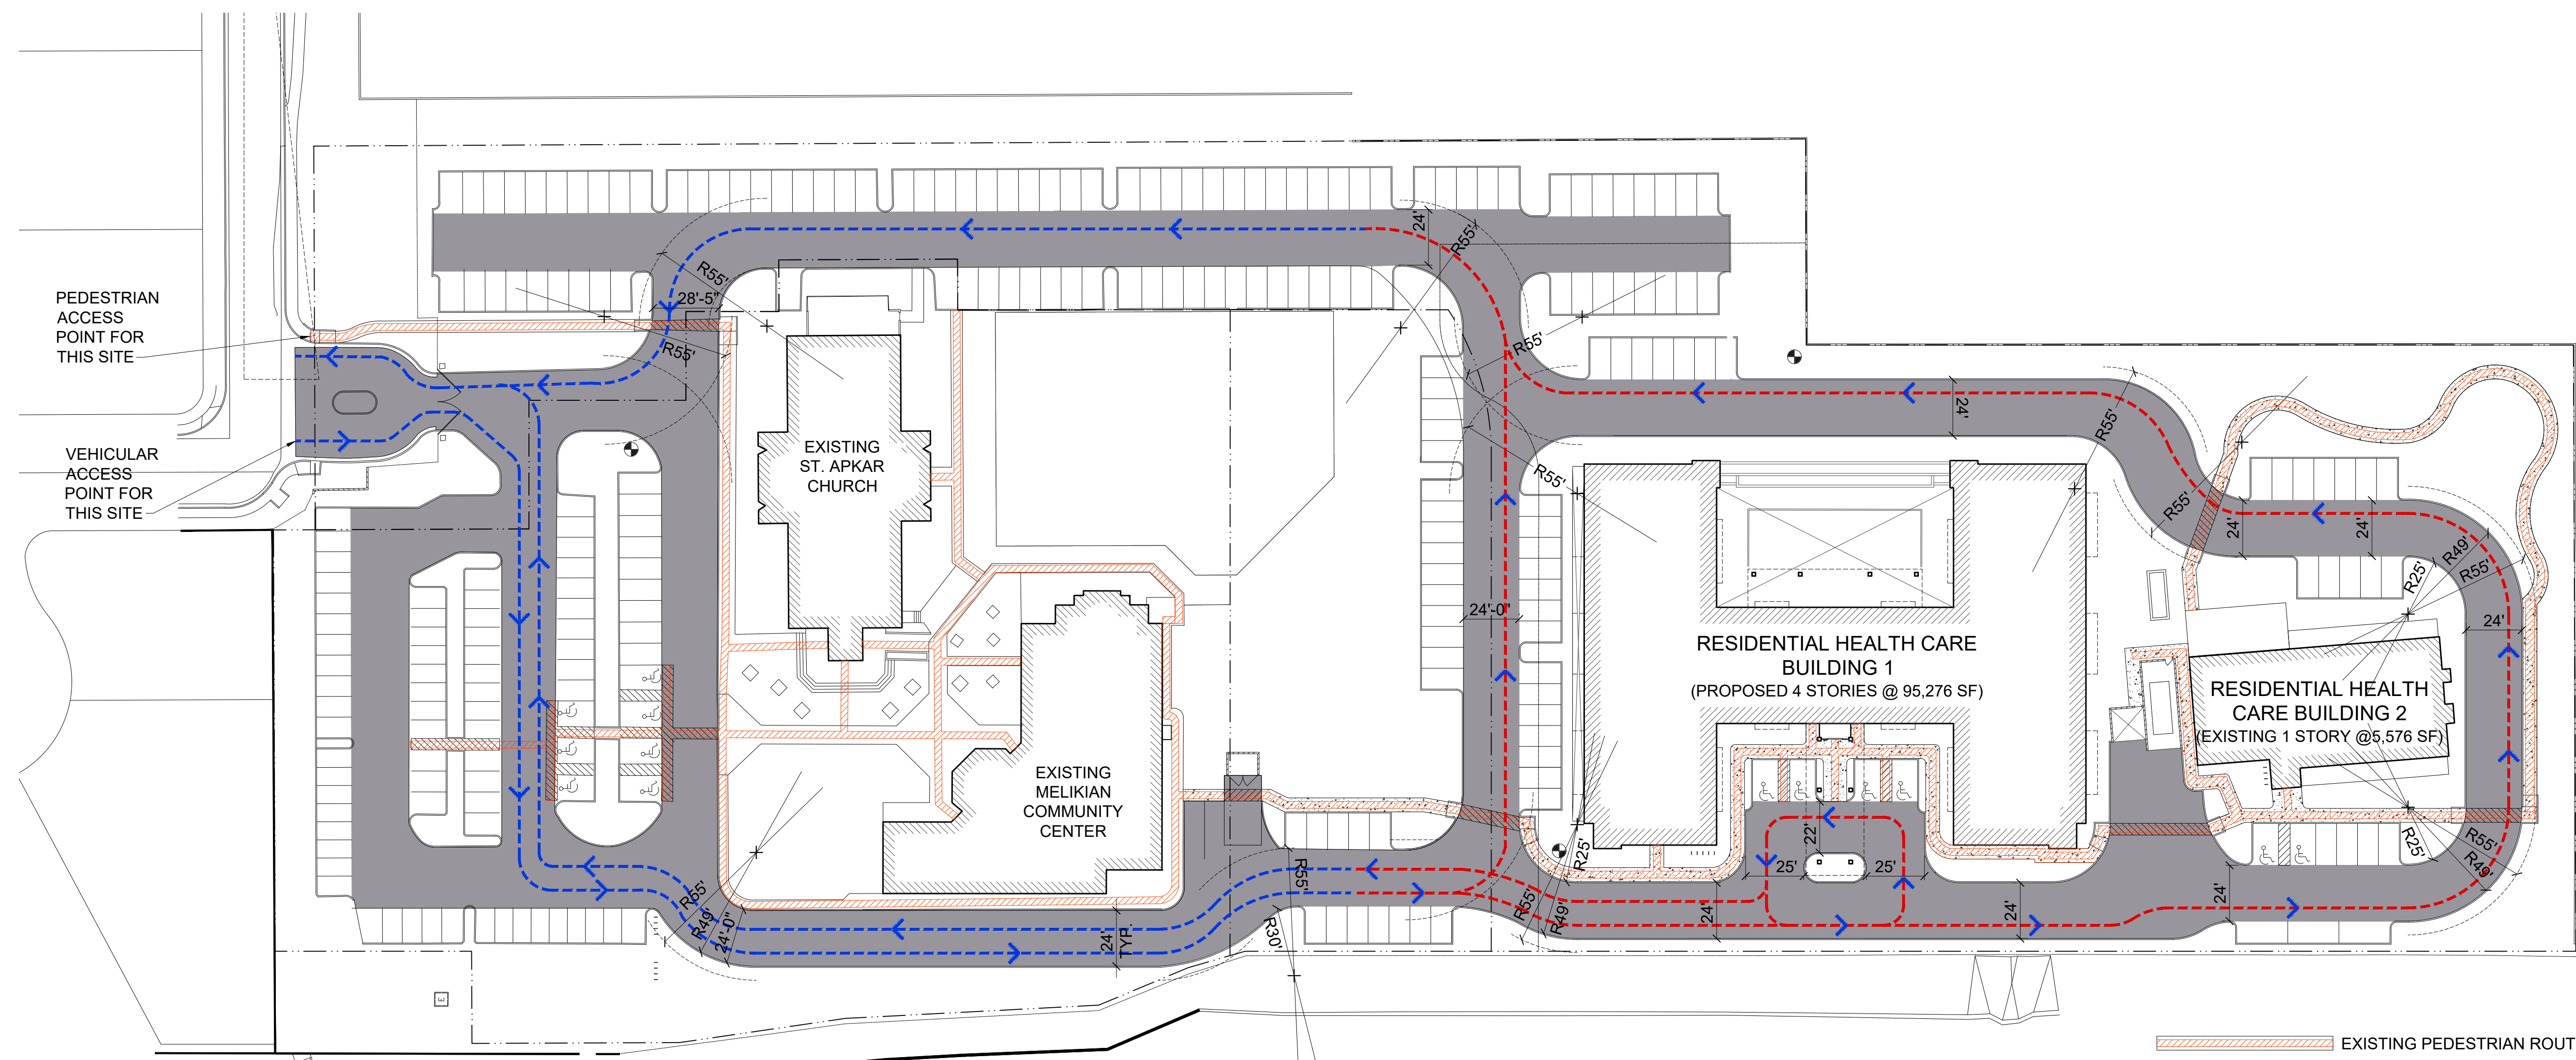

- EXISTING PEDESTRIAN ROUTE
- NEW PEDESTRIAN ROUTE
- EXISTING VEHICULAR ROUTE AND FIRE LANE
- NEW VEHICULAR ROUTE AND FIRE LANE

**1** PEDESTRIAN AND VEHICULAR CIRCULATION PLAN  
scale: 1" = 40'



**MEGERDICHIAN SENIOR CENTER**  
8849 E. CHOLLA ST.  
SCOTTSDALE, AZ 85260

PRE-CONSTRUCTION PHASE	
NO.	ISSUED FOR: DATE
1	REZONING & C.U.P. 12-13-2018
2	REZONING & C.U.P. 2nd Review 10-06-2020
3	REZONING & C.U.P. 3rd Review 12-09-2020

CONSTRUCTION PHASE	
REV.	BULLETIN # DATE



SHEET TITLE  
**PEDESTRIAN AND VEHICULAR CIRCULATION PLAN**

SCALE: 1" = 40'  
DATE: 12/09/2020  
JOB NUMBER: 1727-00

**A05**