


PLOT DATE: Monday, November 30, 2020 5:13:17 PM

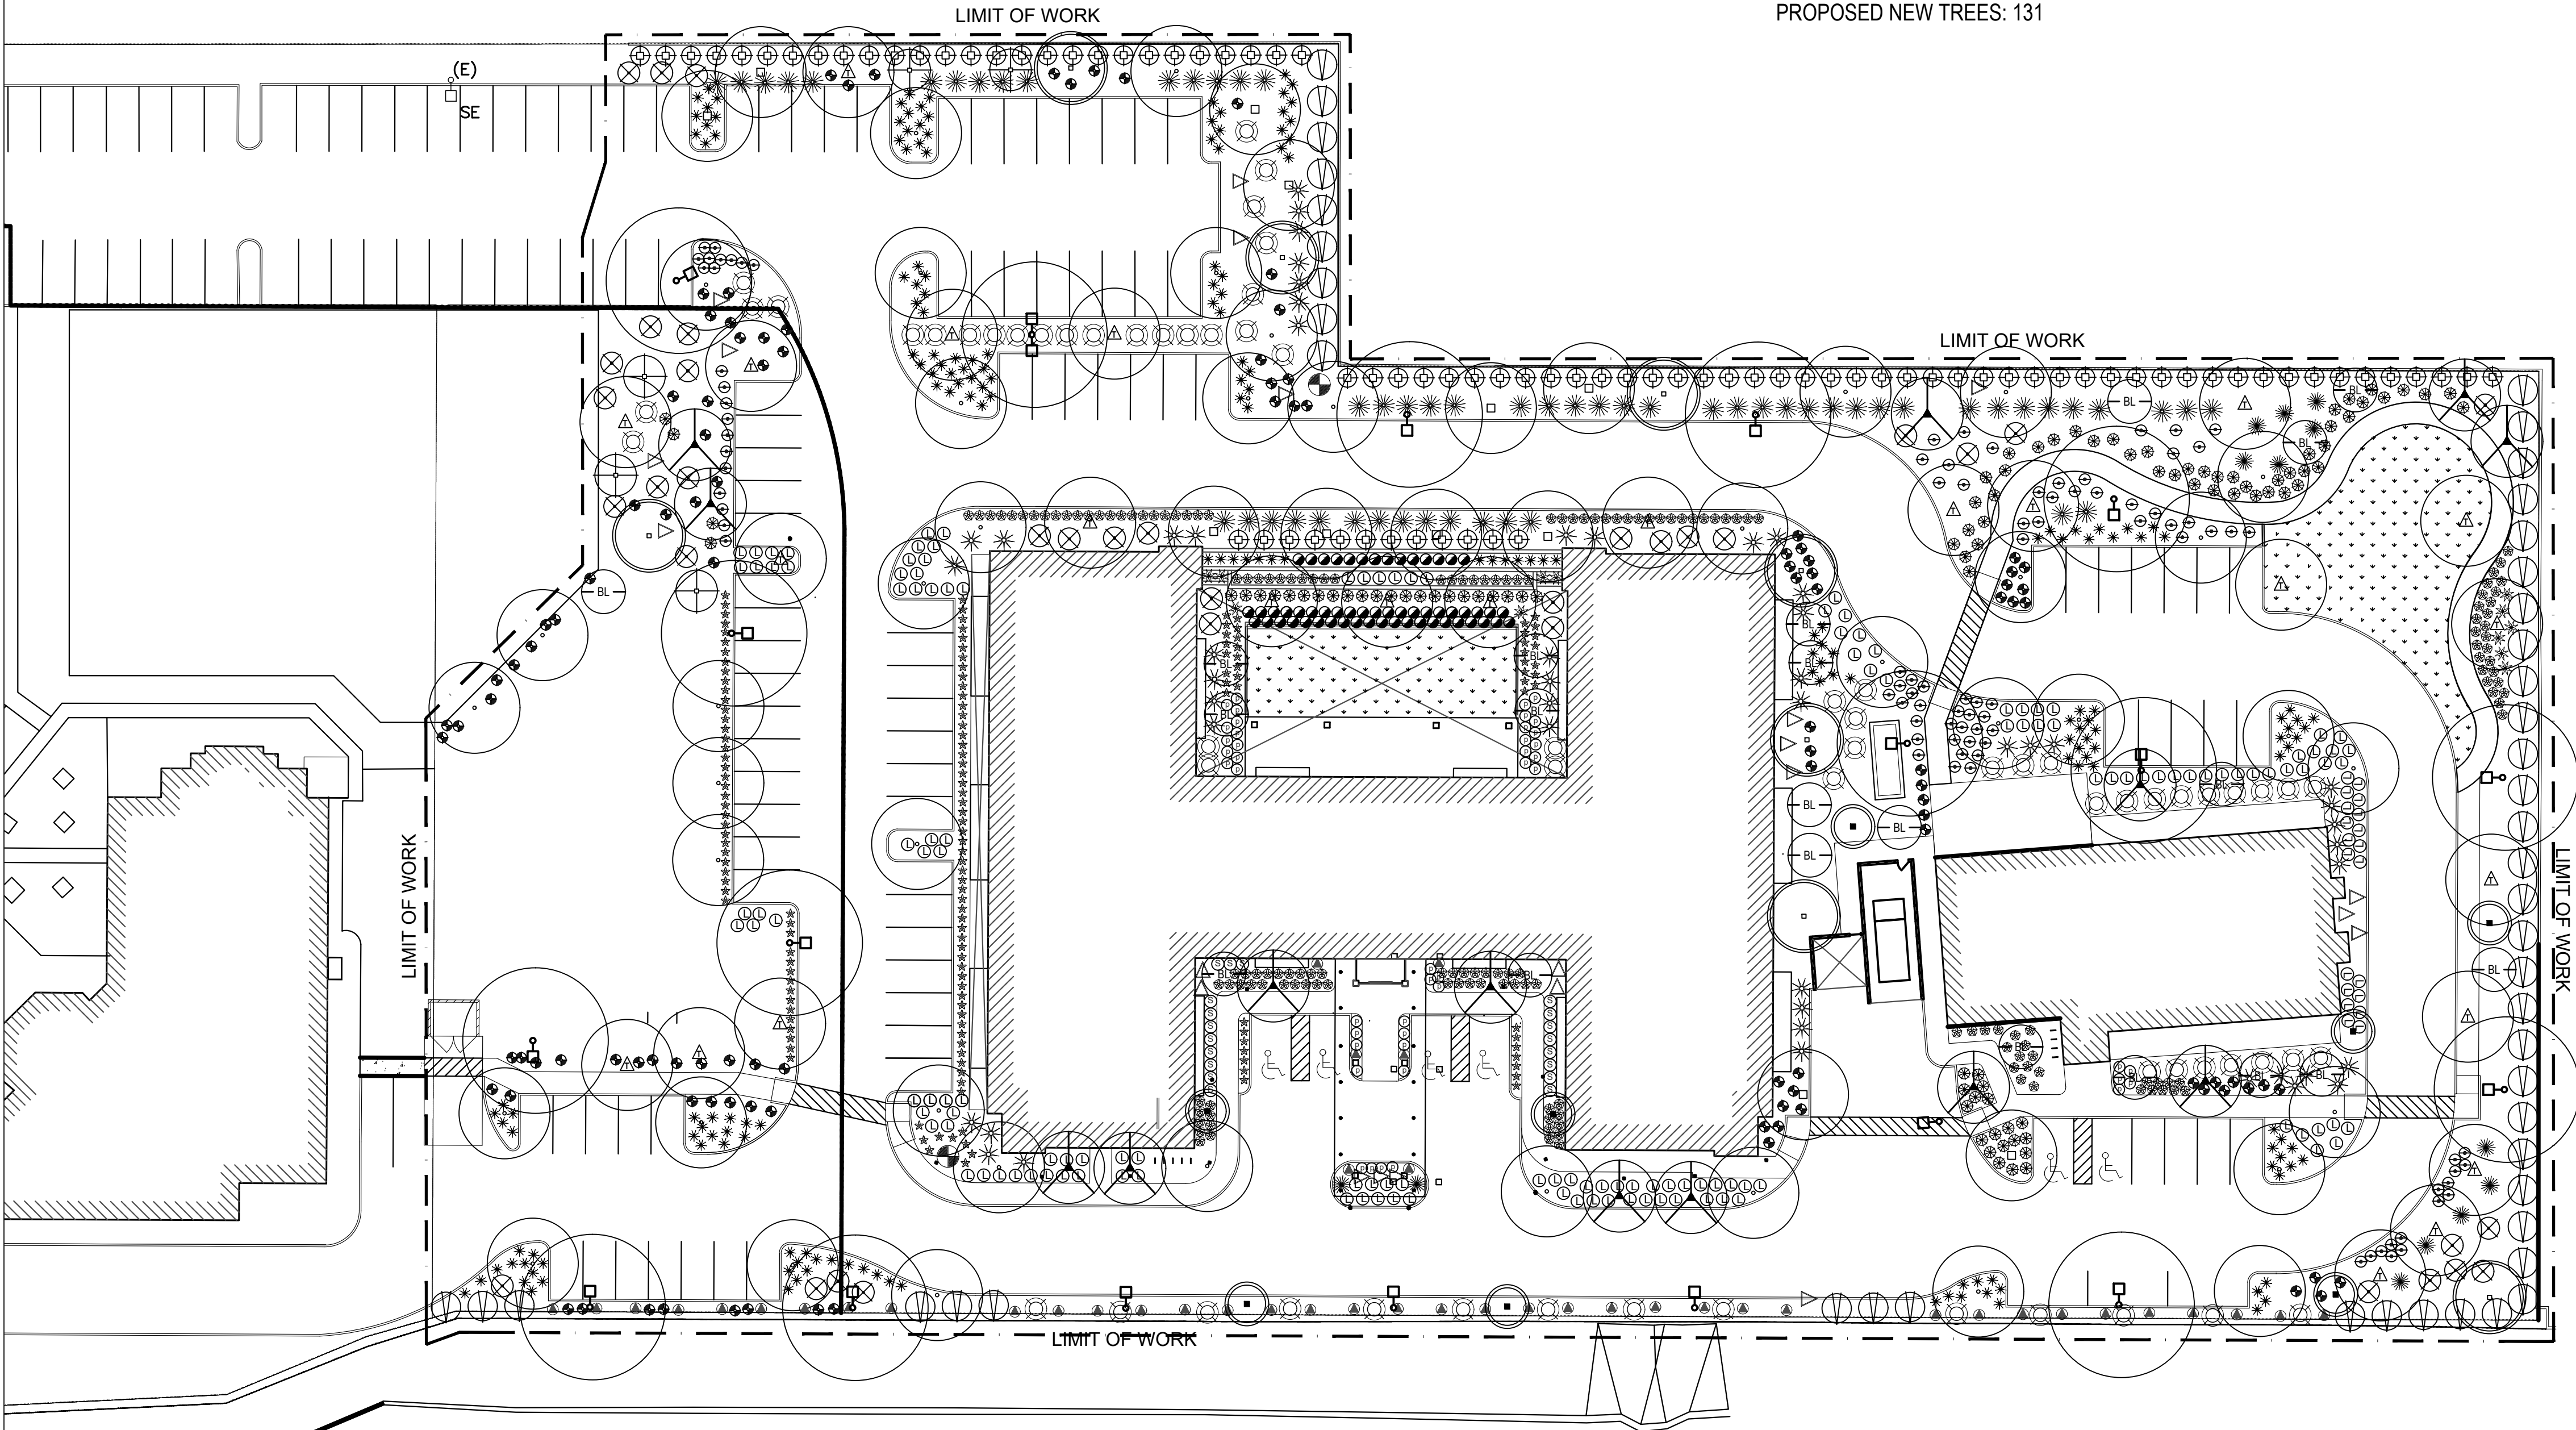

LANDSCAPE NOTES:

THORNY TREES, SHRUBS AND CACTI SHALL BE PLANTED SO THE MATURE SIZE/CANOPY IS AT LEAST FOUR FEET FROM ANY WALKWAYS OR PARKING AREA CURBING

LANDSCAPE AREAS

ON-SITE LANDSCAPE AREA: 59,643 S.F.
RIGHT OF WAY LANDSCAPE AREA: 0 S.F.
PARKING LOT LANDSCAPE AREA: 11,059 S.F.
PROPOSED NEW TREES: 131

PLANT LEGEND:

Symbol	Botanical Name Common Name	QTY	Container- Box Size	Remarks - Height x Width - Caliper size
TREES				
BL	Bauhinia lunarioides Anacacho Orchid	22	24" Box	4.0'-5.0' 3.0'-4.0' .75"-1.0"
	Cercidium 'Desert Museum' Desert Museum Palo Verde	44	24" Box	multi-trunk 3.0'-5.0' 3.0'-4.0' .75"-1.25"
	Cercidium praecox Palo Brea	13	24" Box	multi-trunk 3.0'-5.0' 3.0'-4.0' .75"-1.25"
	Olea europaea 'Swan Hill' Fruitless Olive	15	36" Box	10.0'-12.0' 5.0'-7.0' 2.0" min.
	Olneya tesota Ironwood	9	48" Box	10.0'-12.0' 8.0'-10.0' 2.0" min.
	Prosopis hybrid 'Phoenix' Phoenix Mesquite	26	48" Box	multi-trunk/ low break 8.0'-10.0' 7.0'-9.0' 2.0" min.
	Sophora secundiflora Texas Mountain Laurel	9	36" Box	multi-trunk 8.0'-10.0' 7.0'-8.0' 2.0" min.

Symbol	Botanical Name Common Name	QTY	Container- Box Size
ACCENTS			
	Agave sp.	23	5 Gallon
	Aloe barbadensis 'Yellow' Yellow Blooming Aloe	167	5 Gallon
	Dasyliroa wheeleri Desert Spoon	60	5 Gallon
	Euphorbia antisiphilitica Candelilla	148	5 Gallon
	Hesperaloe parviflora Red Yucca	203	5 Gallon
	Hesperaloe funifera Giant Hesperaloe	50	5 Gallon
	Muhlenbergia sp.	72	5 Gallon
	Opuntia ficus-indica Indian Fig	23	5 Gallon
	Pedilanthus macrocarpus Slipper Plant	20	5 Gallon
	Yucca sp.	14	15 Gallon


Symbol	Botanical Name Common Name	QTY	Container- Box Size
GROUNDCOVERS/VINES			
	Ficus pumila Creeping Fig	0	5 Gallon
	Ipomoea batatas Sweet Potato Vine	0	1 Gallon
	Parthenocissus quinquefolia Virginia Creeper	45	5 gallon
	Setcreasea pallida Purple Heart	46	1 Gallon
	Wedelia trilobata Yellow Dot	0	1 Gallon

Symbol	Botanical Name Common Name	QTY	Container- Box Size
SHRUBS			
	Calliandra eriophylla Native Fairy Duster	89	5 Gallon
	Cordia boissieri Texas Olive	6	5 Gallon
	Dodonaea viscosa Hopbush	50	5 Gallon
	Encelia farinosa Brittlebush	112	1 Gallon
	Ericameria laricifolia Turpentine Bush	0	1 Gallon
	Justicia californica Chuparosa	0	5 Gallon
	Lantana montevidensis Lantana	173	1 Gallon
	Leucophyllum sp.	67	5 Gallon
	Larrea tridentata Creosote Bush	37	5 Gallon
	Ruellia brittoniana Ruellia	0	5 Gallon
	Russelia equisetiformis Coral Fountain	0	5 Gallon
	Tecoma stans Yellow Bells	86	5 Gallon

Symbol

TURF- TIFFWAY

1/2" Minus Decomposed Granite in all Planting Areas
2" Depth, Color to match existing

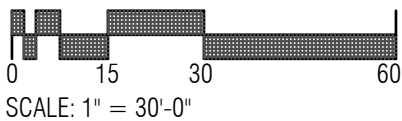

MEGERDICHIAN
SENIOR CENTER
8849 E. CHOLLA ST.
SCOTTSDALE, AZ 85260

PRE-CONSTRUCTION PHASE	
NO. ISSUED FOR:	DATE
REZONING & C.U.P.	08-20-2018
REZONING & C.U.P.	09-15-2020
2nd Review	

CONSTRUCTION PHASE	
REV. BULLETIN #	DATE



expires: 6/30/21

SHEET TITLE

PLANTING PLAN

SCALE: AS NOTED
DATE: 09/15/2020
JOB NUMBER: 1727-00

L201

aakai architecture + interiors

© 2018

aakai.com

480.588.6852

7955 E. Redfield Rd #108 Scottsdale, Arizona 85260

TRUEFORM
landscape architecture studio

2009 north 7th street
phoenix, az 85006
480.382.4244
www.trueformas.com

General Note:

This drawing is the property of Trueform and the property of TRUEFORM, P.L.L.C. and shall remain the property of Trueform. No part of this drawing shall be reproduced or used for any other project without the written permission of Trueform. Trueform shall not be responsible for any errors or omissions in this drawing or for any consequences arising therefrom.