


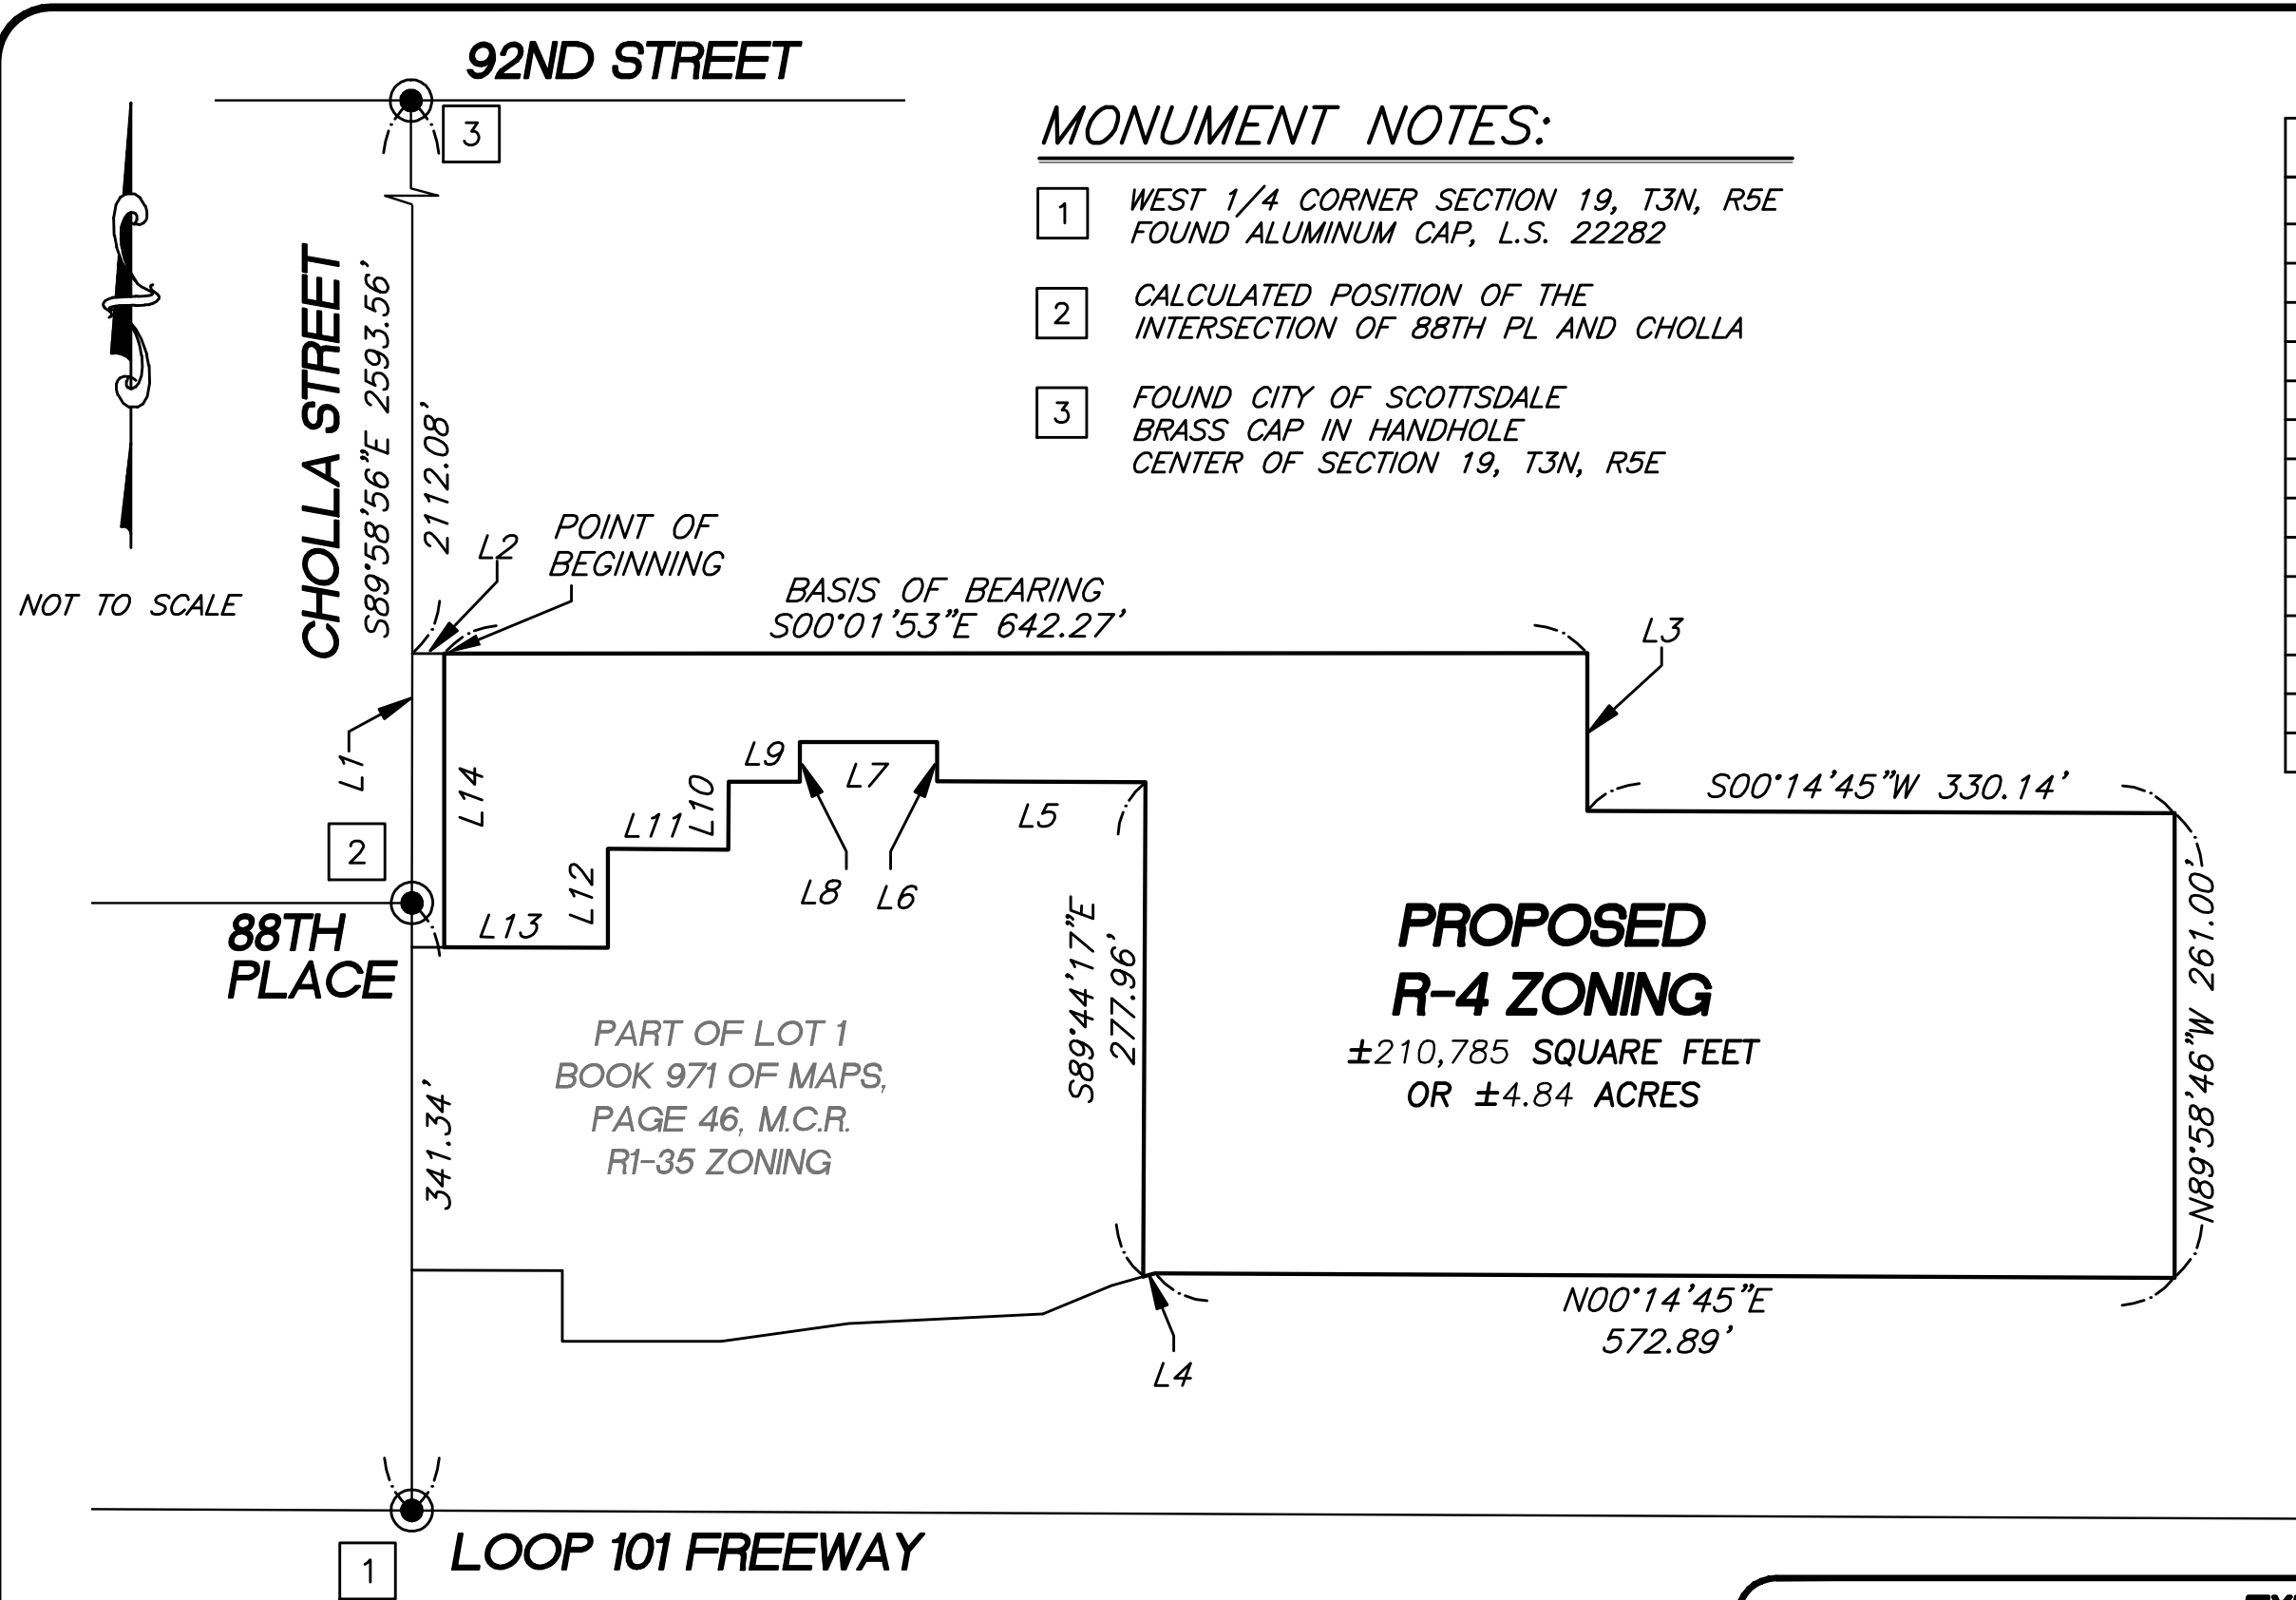

MONUMENT NOTES:

- 1 WEST 1/4 CORNER SECTION 19, T3N, R5E
FOUND ALUMINUM CAP, L.S. 22282
- 2 CALCULATED POSITION OF THE
INTERSECTION OF 88TH PL AND CHOLLA
- 3 FOUND CITY OF SCOTTSDALE
BRASS CAP IN HANDHOLE
CENTER OF SECTION 19, T3N, R5E

LINE TABLE

LINE	LENGTH	BEARING
L1	140.14'	S89°58'56"E
L2	18.00'	S00°01'53"E
L3	88.67'	N89°58'49"W
L4	6.73'	N15°51'15"W
L5	117.25'	N00°02'55"E
L6	21.82'	N89°57'59"E
L7	76.96'	N00°00'54"W
L8	22.22'	S89°59'06"W
L9	40.07'	N00°14'45"E
L10	38.18'	N89°45'15"W
L11	67.58'	N00°14'45"E
L12	55.38'	N89°45'15"W
L13	91.97'	N00°01'04"E
L14	165.16'	S89°58'56"E



EXHIBIT

SHEET 2 OF 2

JOB NO : P18-096

DATE : 10/02/20



Arizona Surveying and Mapping

2440 W. MISSION LANE, SUITE 4, PHOENIX, AZ. 85021
TEL (602) 246-9919 FAX (602) 246-9944 info@asam1.com