

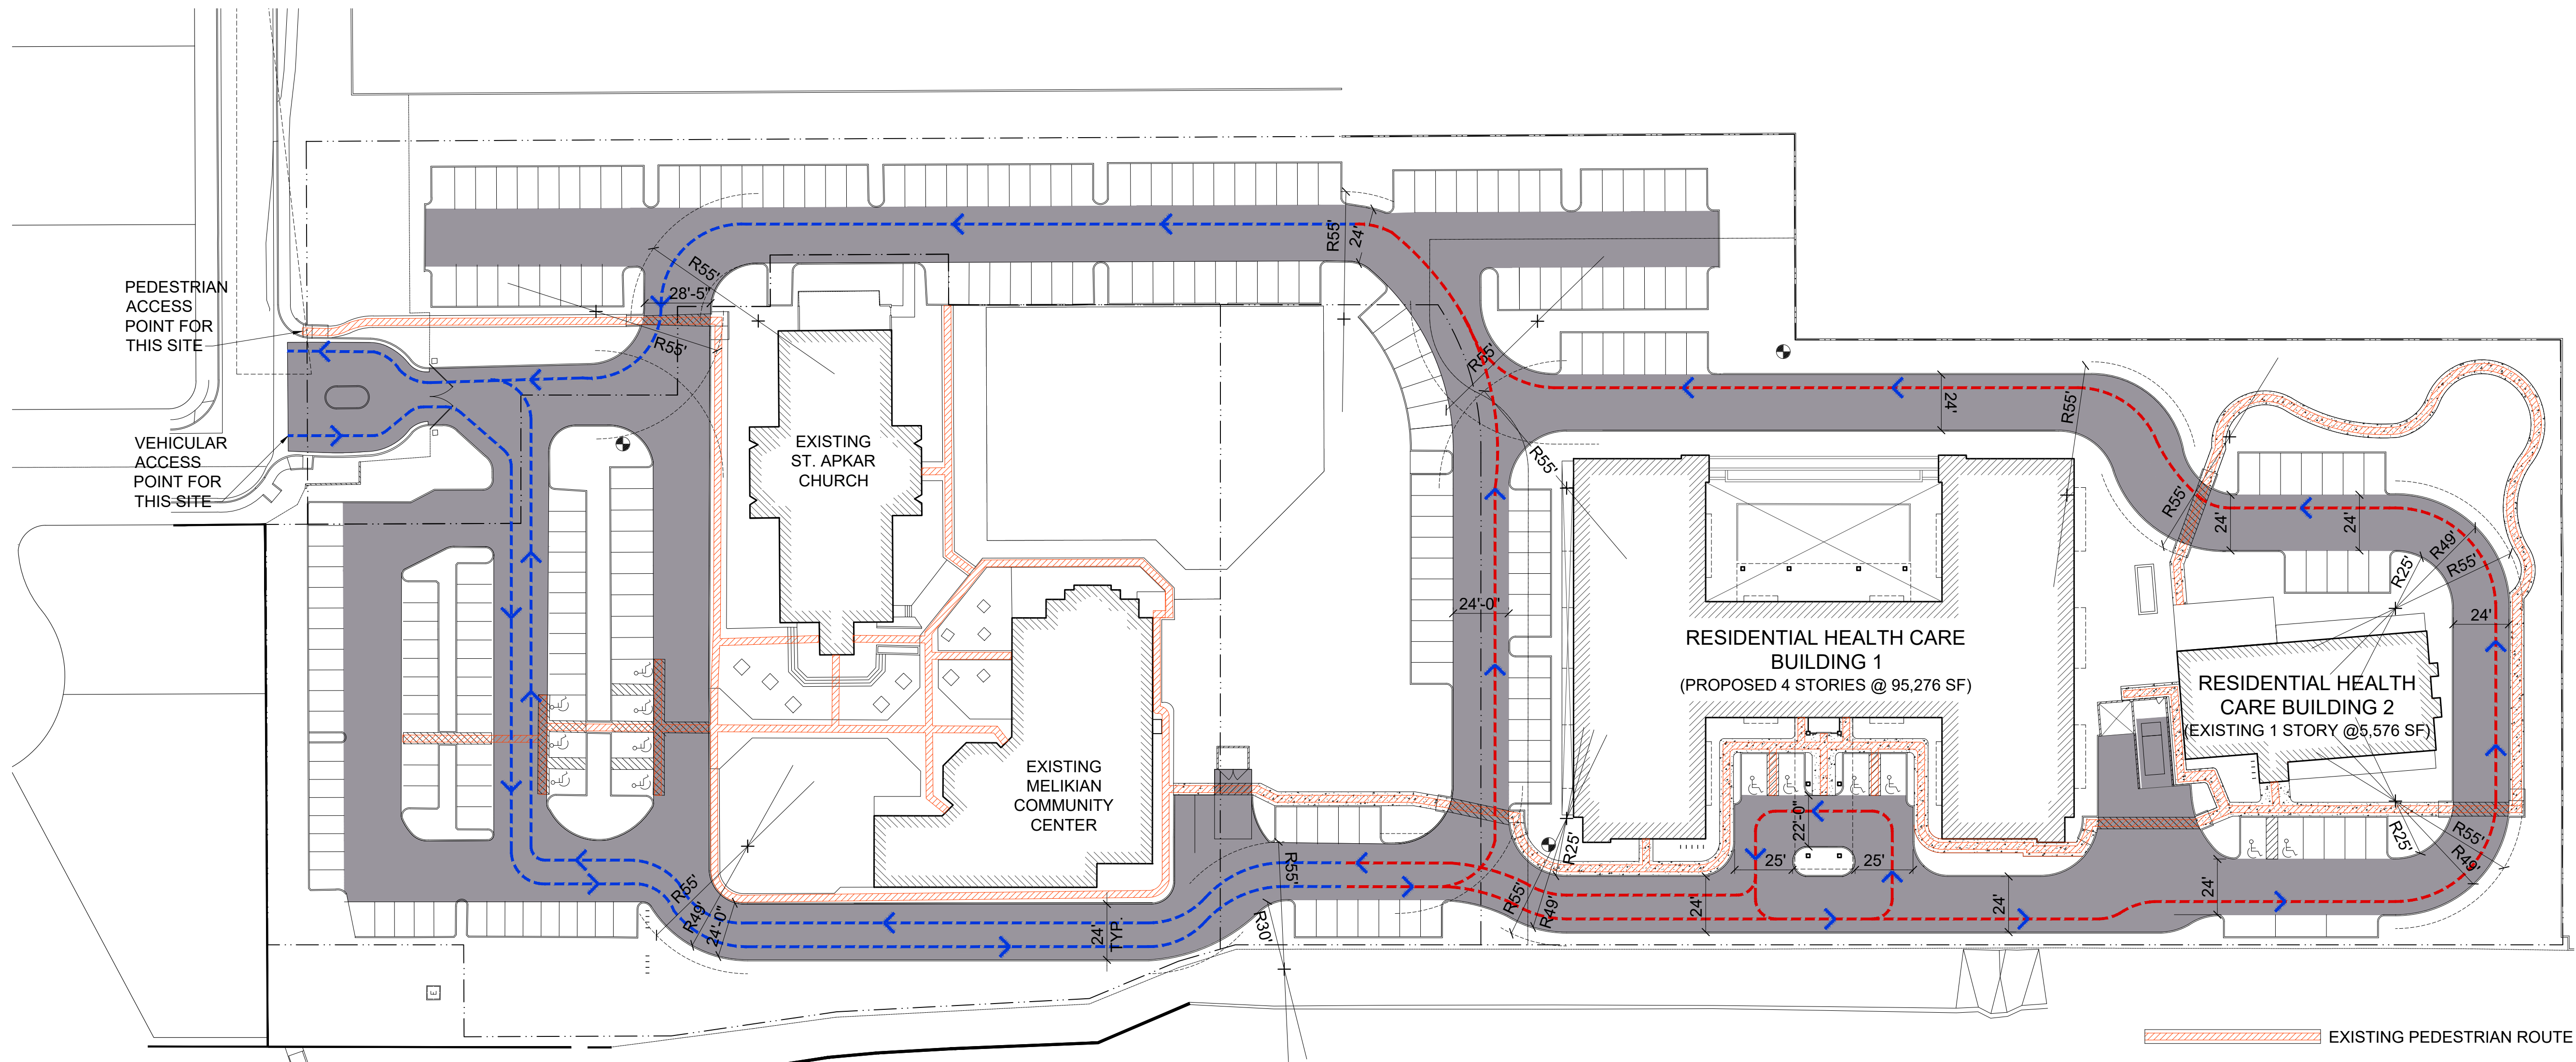


PLOT DATE Tuesday, October 6, 2020 8:14:13 AM

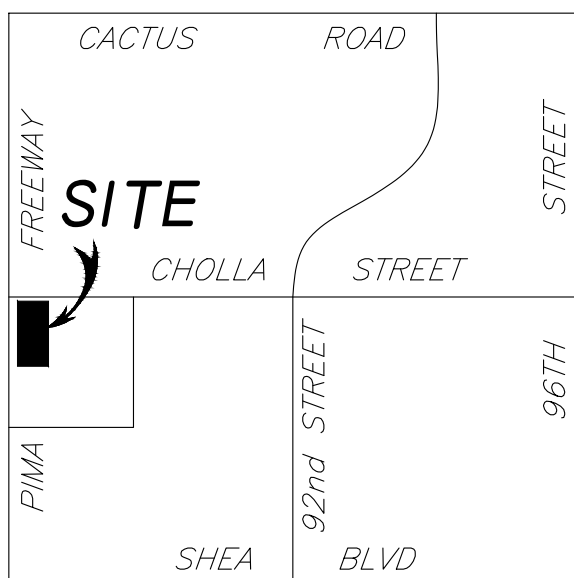


- EXISTING PEDESTRIAN ROUTE
- NEW PEDESTRIAN ROUTE
- EXISTING VEHICULAR ROUTE AND FIRE LANE
- NEW VEHICULAR ROUTE AND FIRE LANE

PEDESTRIAN AND VEHICULAR CIRCULATION PLAN
scale: 1" = 40'

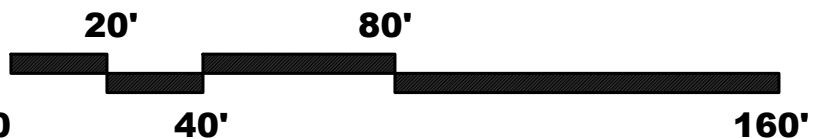


VICINITY MAP
N.T.S.

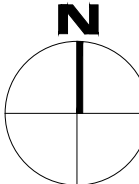

**MEGERDICHIAN
SENIOR CENTER**
8849 E. CHOLLA ST.
SCOTTSDALE, AZ 85260

PRE-CONSTRUCTION PHASE	
NO. ISSUED FOR:	DATE
REZONING & C.U.P.	12-13-2018
REZONING & C.U.P.	10-06-2020
2nd Review	
CONSTRUCTION PHASE	
REV. BULLETIN #	DATE

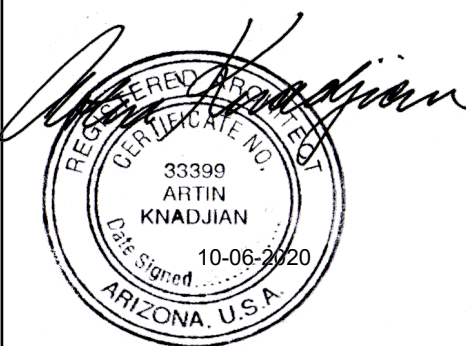

SHEET TITLE
PEDESTRIAN AND VEHICULAR CIRCULATION PLAN

SCALE: 1" = 40'
DATE: 10/06/2020
JOB NUMBER: 1727-00

A05