


LANDSCAPE NOTES:

THORNY TREES, SHRUBS AND CACTI SHALL BE PLANTED SO THE MATURE SIZE/CANOPY IS AT LEAST FOUR FEET FROM ANY WALKWAYS OR PARKING AREA CURBING

LANDSCAPE AREAS

ON-SITE LANDSCAPE AREA: 59,643 S.F.
RIGHT OF WAY LANDSCAPE AREA: 0 S.F.
PARKING LOT LANDSCAPE AREA: 11,059 S.F.
PROPOSED NEW TREES: 131

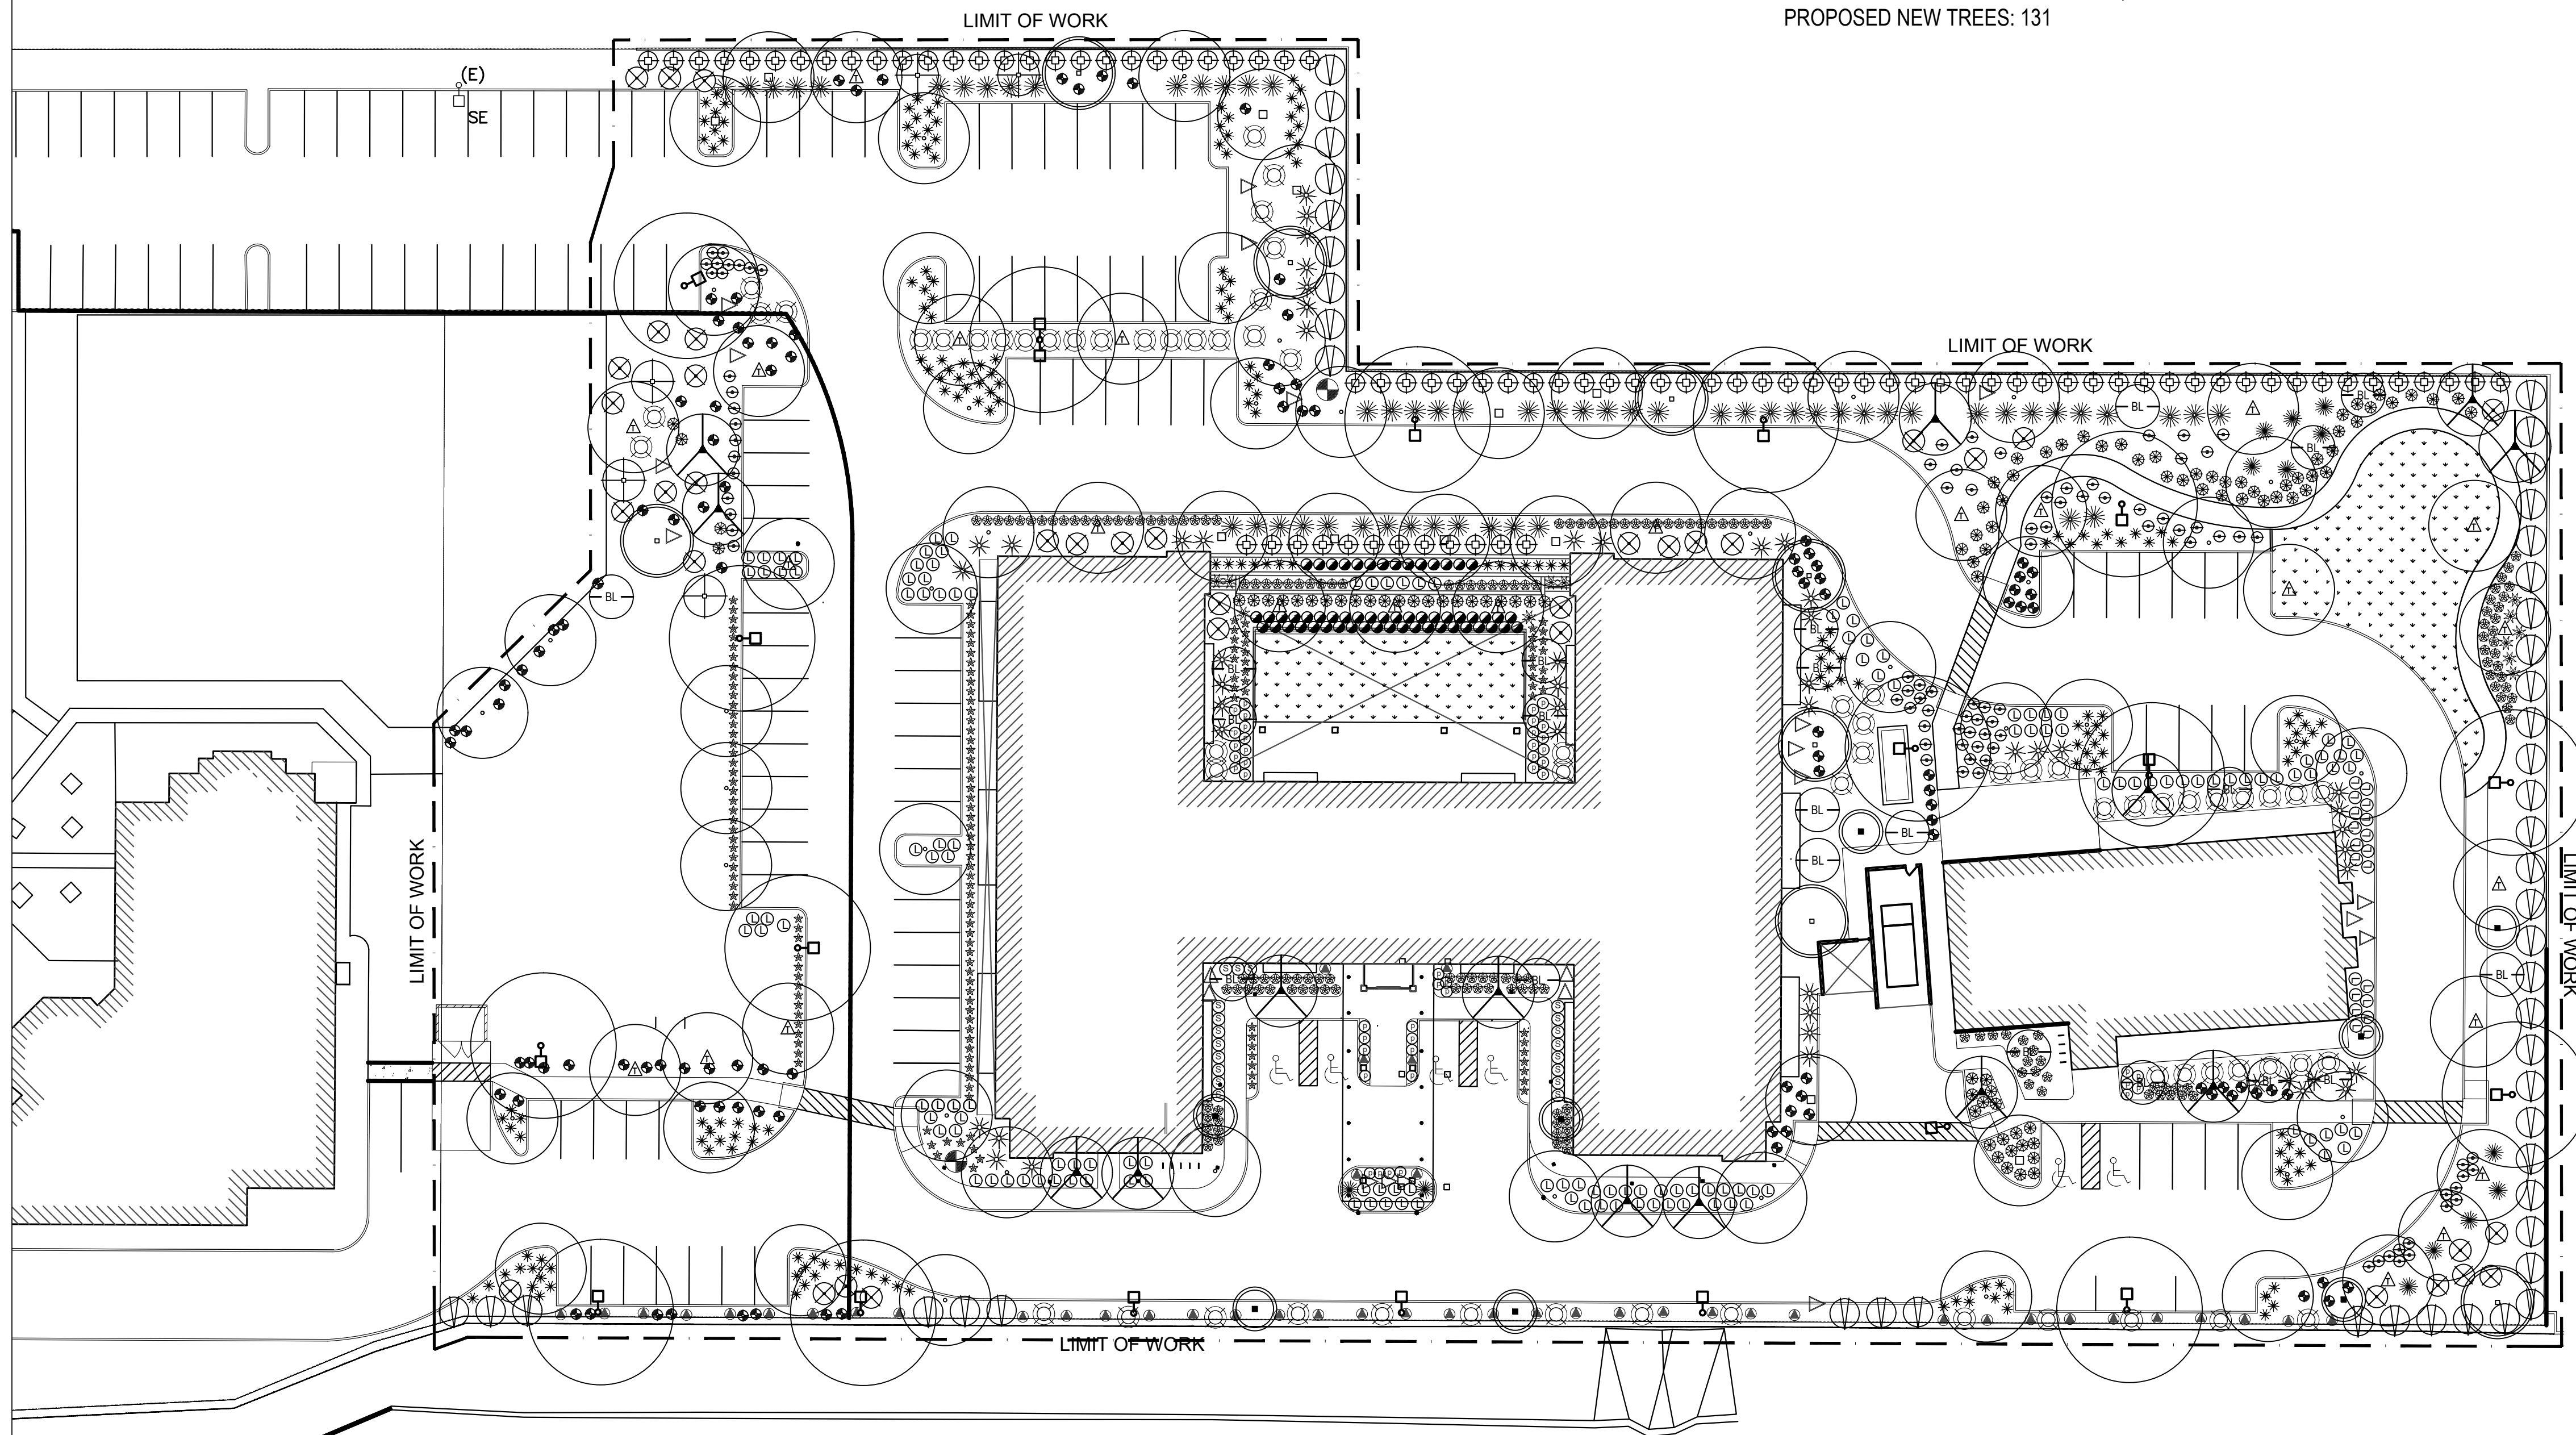

PLANT LEGEND:

Symbol	Botanical Name Common Name	QTY	Container- Box Size	Remarks - Height x Width x Caliper size
	TREES			
	Bauhinia lunarioides Anacacho Orchid	22	24" Box	4.0'-5.0' 3.0'-4.0' .75"-1.0"
	Cercidium 'Desert Museum' Desert Museum Palo Verde	44	24" Box	multi-trunk 3.0'-5.0' 3.0'-4.0' .75"-1.25"
	Cercidium praecox Palo Brea	13	24" Box	multi-trunk 3.0'-5.0' 3.0'-4.0' .75"-1.25"
	Olea europaea 'Swan Hill' Fruitless Olive	15	36" Box	10.0'-12.0' 5.0'-7.0' 2.0" min.
	Olneya tesota Ironwood	9	48" Box	10.0'-12.0' 8.0'-10.0' 2.0" min.
	Prosopis hybrid 'Phoenix' Phoenix Mesquite	26	48" Box	multi-trunk/ low break 8.0'-10.0' 7.0'-9.0' 2.0" min.
	Sophora secundiflora	9	36" Box	multi-trunk 8.0'-10.0' 7.0'-8.0' 2.0" min.

Symbol	Botanical Name Common Name	QTY	Container- Box Size
	ACCENTS		
☀	<i>Agave sp.</i>	23	5 Gallon
☼	<i>Aloe barbadensis</i> 'Yellow' Yellow Blooming Aloe	167	5 Gallon
☼	<i>Dasylistron wheeleri</i> Desert Spoon	60	5 Gallon
☆	<i>Euphorbia antisyphilitica</i> Candelilla	148	5 Gallon
☼	<i>Hesperaloe parviflora</i> Red Yucca	203	5 Gallon
☼	<i>Hesperaloe funifera</i> Giant Hesperaloe	50	5 Gallon
☼	<i>Muhlenbergia sp.</i>	72	5 Gallon
△	<i>Opuntia ficus-indica</i> Indian Fig	23	5 Gallon
☉	<i>Pedilanthus macrocarpus</i> Slipper Plant	20	5 Gallon
☼	<i>Yucca sp.</i>	14	15 Gallon


Symbol	Botanical Name Common Name	QTY	Container- Box Size
	<u>GROUNDCOVERS/VINES</u>		
	<i>Ficus pumila</i> Creeping Fig	0	5 Gallon
	<i>Ipomoea batatas</i> Sweet Potato Vine	0	1 Gallon
	<i>Parthenocissus quinquefolia</i> Virginia Creeper	45	5 gallon
	<i>Selcreeasa pallida</i> Purple Heart	46	1 Gallon
	<i>Wedelia trilobata</i> Yellow Dot	0	1 Gallon

Symbol	<i>Botanical Name</i> Common Name	QTY	Container- Box Size
	<u>SHRUBS</u>		
⊕	Calliandra eriophylla Native Fairy Duster	89	5 Gallon
⊕	Cordia boissieri Texas Olive	6	5 Gallon
① ②	Dodonaea viscosa Hopbush	50	5 Gallon
☼	Encelia farinosa Brittlebush	112	1 Gallon
⦿	Ericameria laricifolia Turpentine Bush	0	1 Gallon
①	Justicia californica Chuparosa	0	5 Gallon
Ⓖ	Lantana montevidensis Lantana	173	1 Gallon
☐	Leucophyllum sp.	67	5 Gallon
⊗	Larrea tridentata Creosote Bush	37	5 Gallon
Ⓜ	Ruellia brittoniana Ruellia	0	5 Gallon
●	Russelia equisetiformis Coral Fountain	0	5 Gallon
⊕	Tecoma stans Yellow Bells	86	5 Gallon

Symbol

TURF- TIFFWAY

1/2" Minus Decomposed Granite in all Planting Areas
2" Depth, Color to match existing

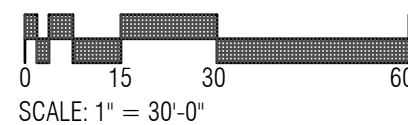

aakai
architecture + interiors

TRUEFORM
landscape architecture studio

2009 north 7th street
phoenix, az 85006
480.382.4244
www.trueformlas.com

General Note:

This drawing is an instrument of service and the property of TRUEFORM, PLLC, and shall remain their property. The use of this drawing shall be restricted to the original site for which it was prepared and publication thereof is expressly limited to such use. Falsification, reproduction or publication by any method in whole or in part is prohibited without their written consent.

**MEGERDICHIAN
SENIOR CENTER**
8849 E. CHOLLA ST.
SCOTTSDALE, AZ 85260

PRE-CONSTRUCTION PHASE		
NO.	ISSUED FOR:	DATE
	REZONING & C.U.P.	08-20-2018
	REZONING & C.U.P. 2nd Review	09-15-2020

CONSTRUCTION PHASE		
REV.	BULLETIN #	DATE



expires: 6/30/2

SHEET TITLE

PLANTING PLAN

SCALE:	AS NOTED
DATE:	09/15/2020
JOB NUMBER:	1727-00

L201