

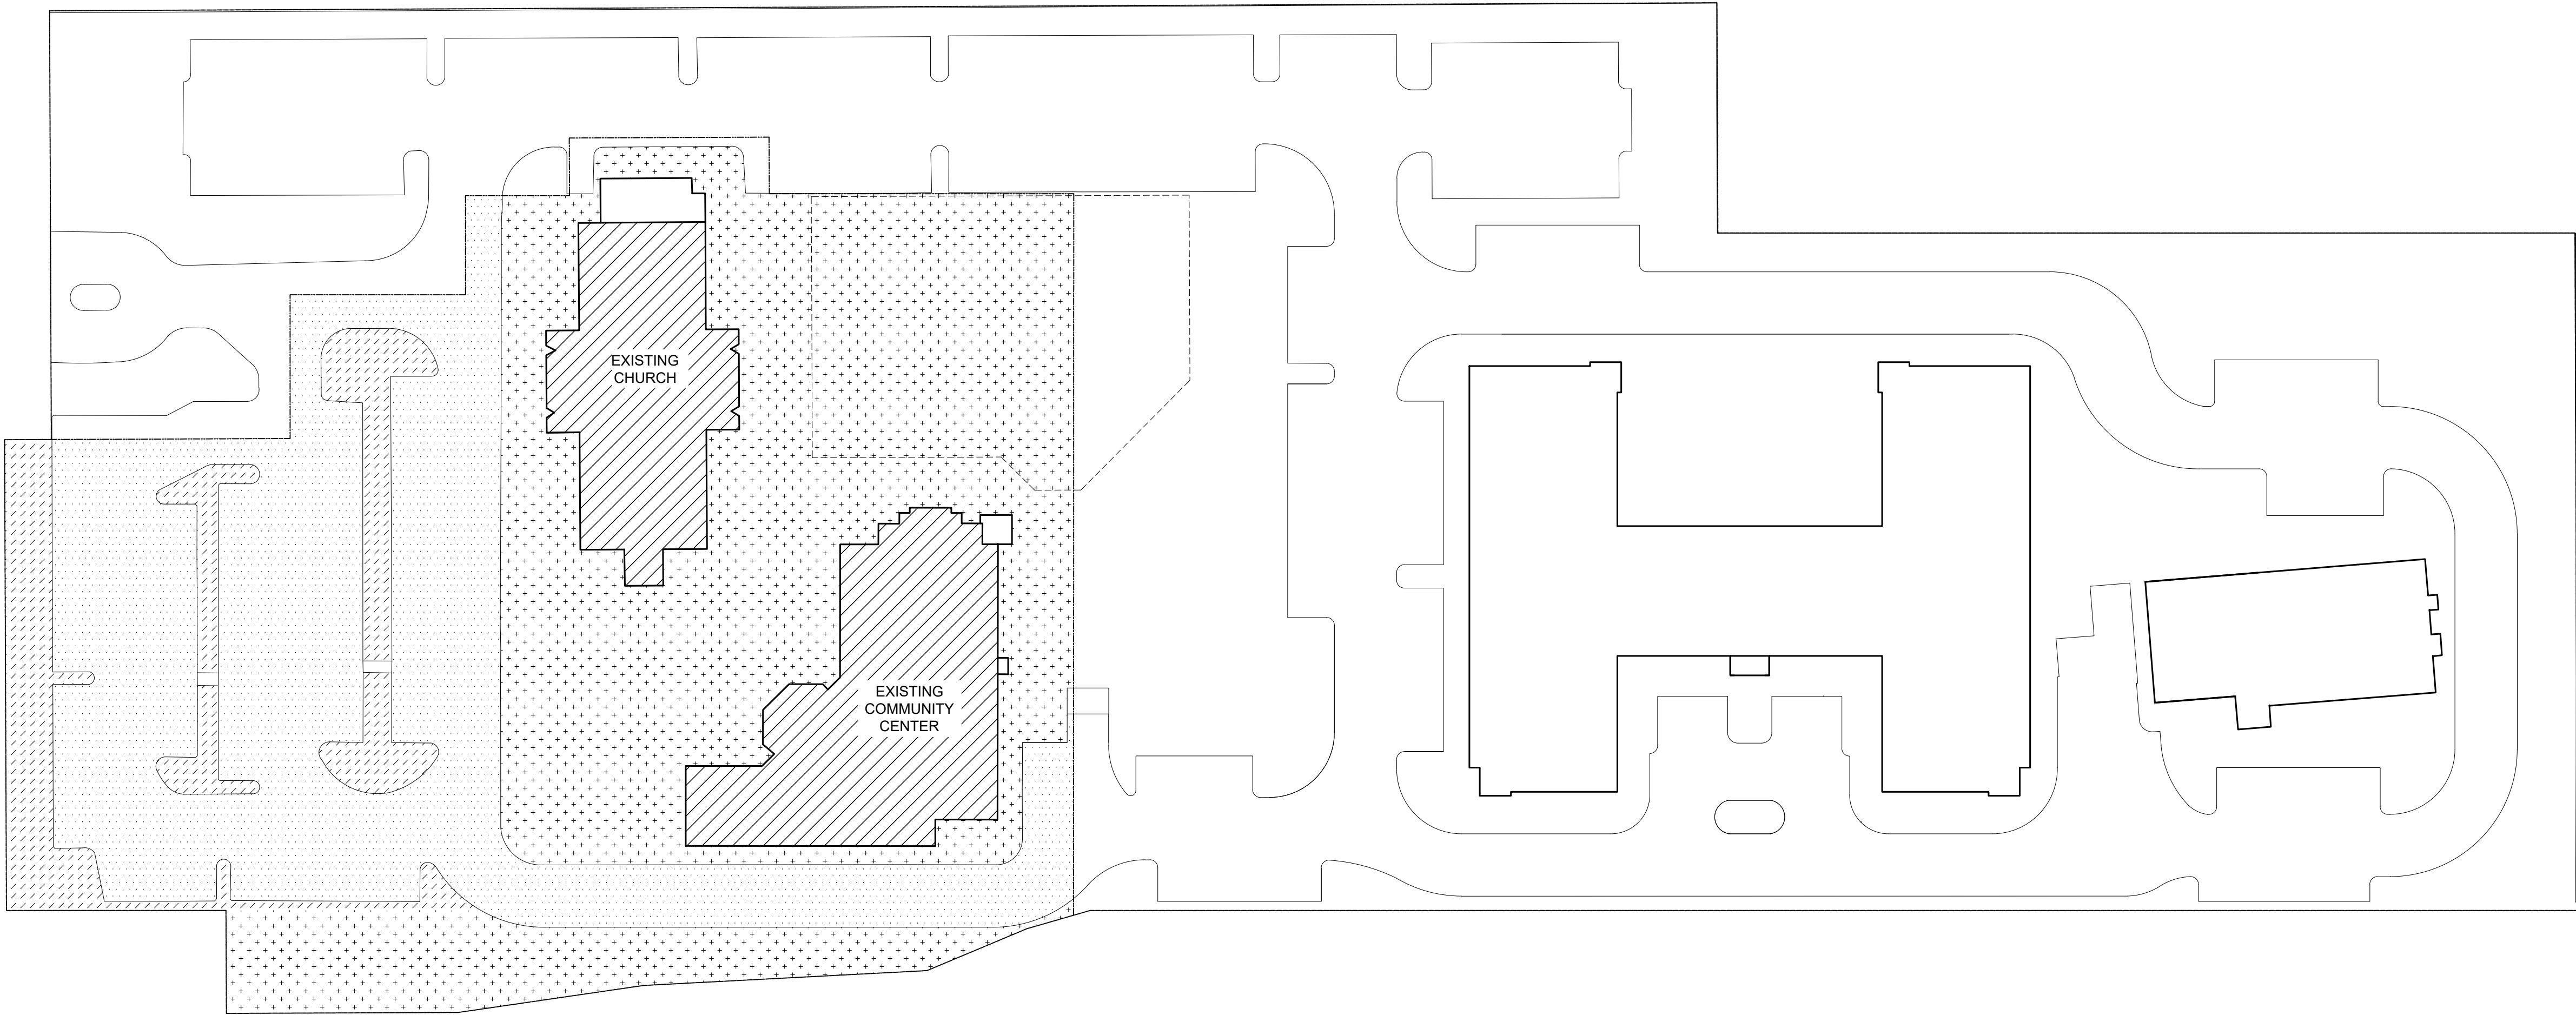
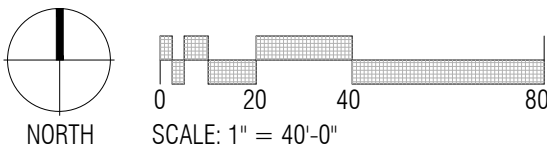
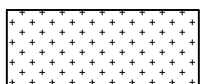
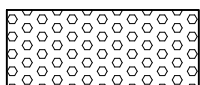


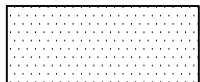

OPEN SPACE DIAGRAM - R1-35

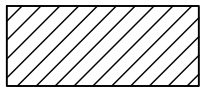

LEGEND:

-  OPEN SPACE
-  FRONTAGE
-  PARKING LANDSCAPE
-  DRIVEWAYS / PARKING
-  BUILDINGS

ZONING	R1-35	
NARRATIVE TABLE	TABLE 3	
NET LOT AREA	111,708 S.F.	
DRIVEWAYS/ PARKING	36,678 S.F.	
PARKING LANDSCAPE	5,502 S.F. (required)	9,138 S.F. (provided)
OPEN SPACE:	30,832 S.F. (required)	47,034 S.F. (provided)
FRONTAGE: (PART OF TOTAL OPEN SPACE)	N/A	



*OPEN SPACE REQUIRED:
111,708 X 0.24 = 26,810
111,708 X 0.004 X 9 = 4,022 (HEIGHT INCREASE)
TOTAL: 30,832

PRE-CONSTRUCTION PHASE		
NO.	ISSUED FOR:	DATE
	REZONING & C.U.P.	08-20-2018
	REZONING & C.U.P. 2nd Review	09-15-2020
CONSTRUCTION PHASE		
REV.	BULLETIN #	DATE






PLOT DATE: Monday, November 30, 2020 5:13:31 PM

OPEN SPACE DIAGRAM - R-4

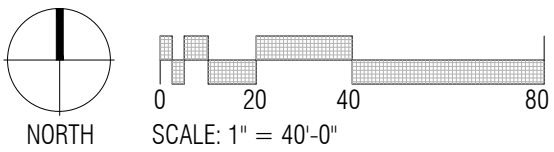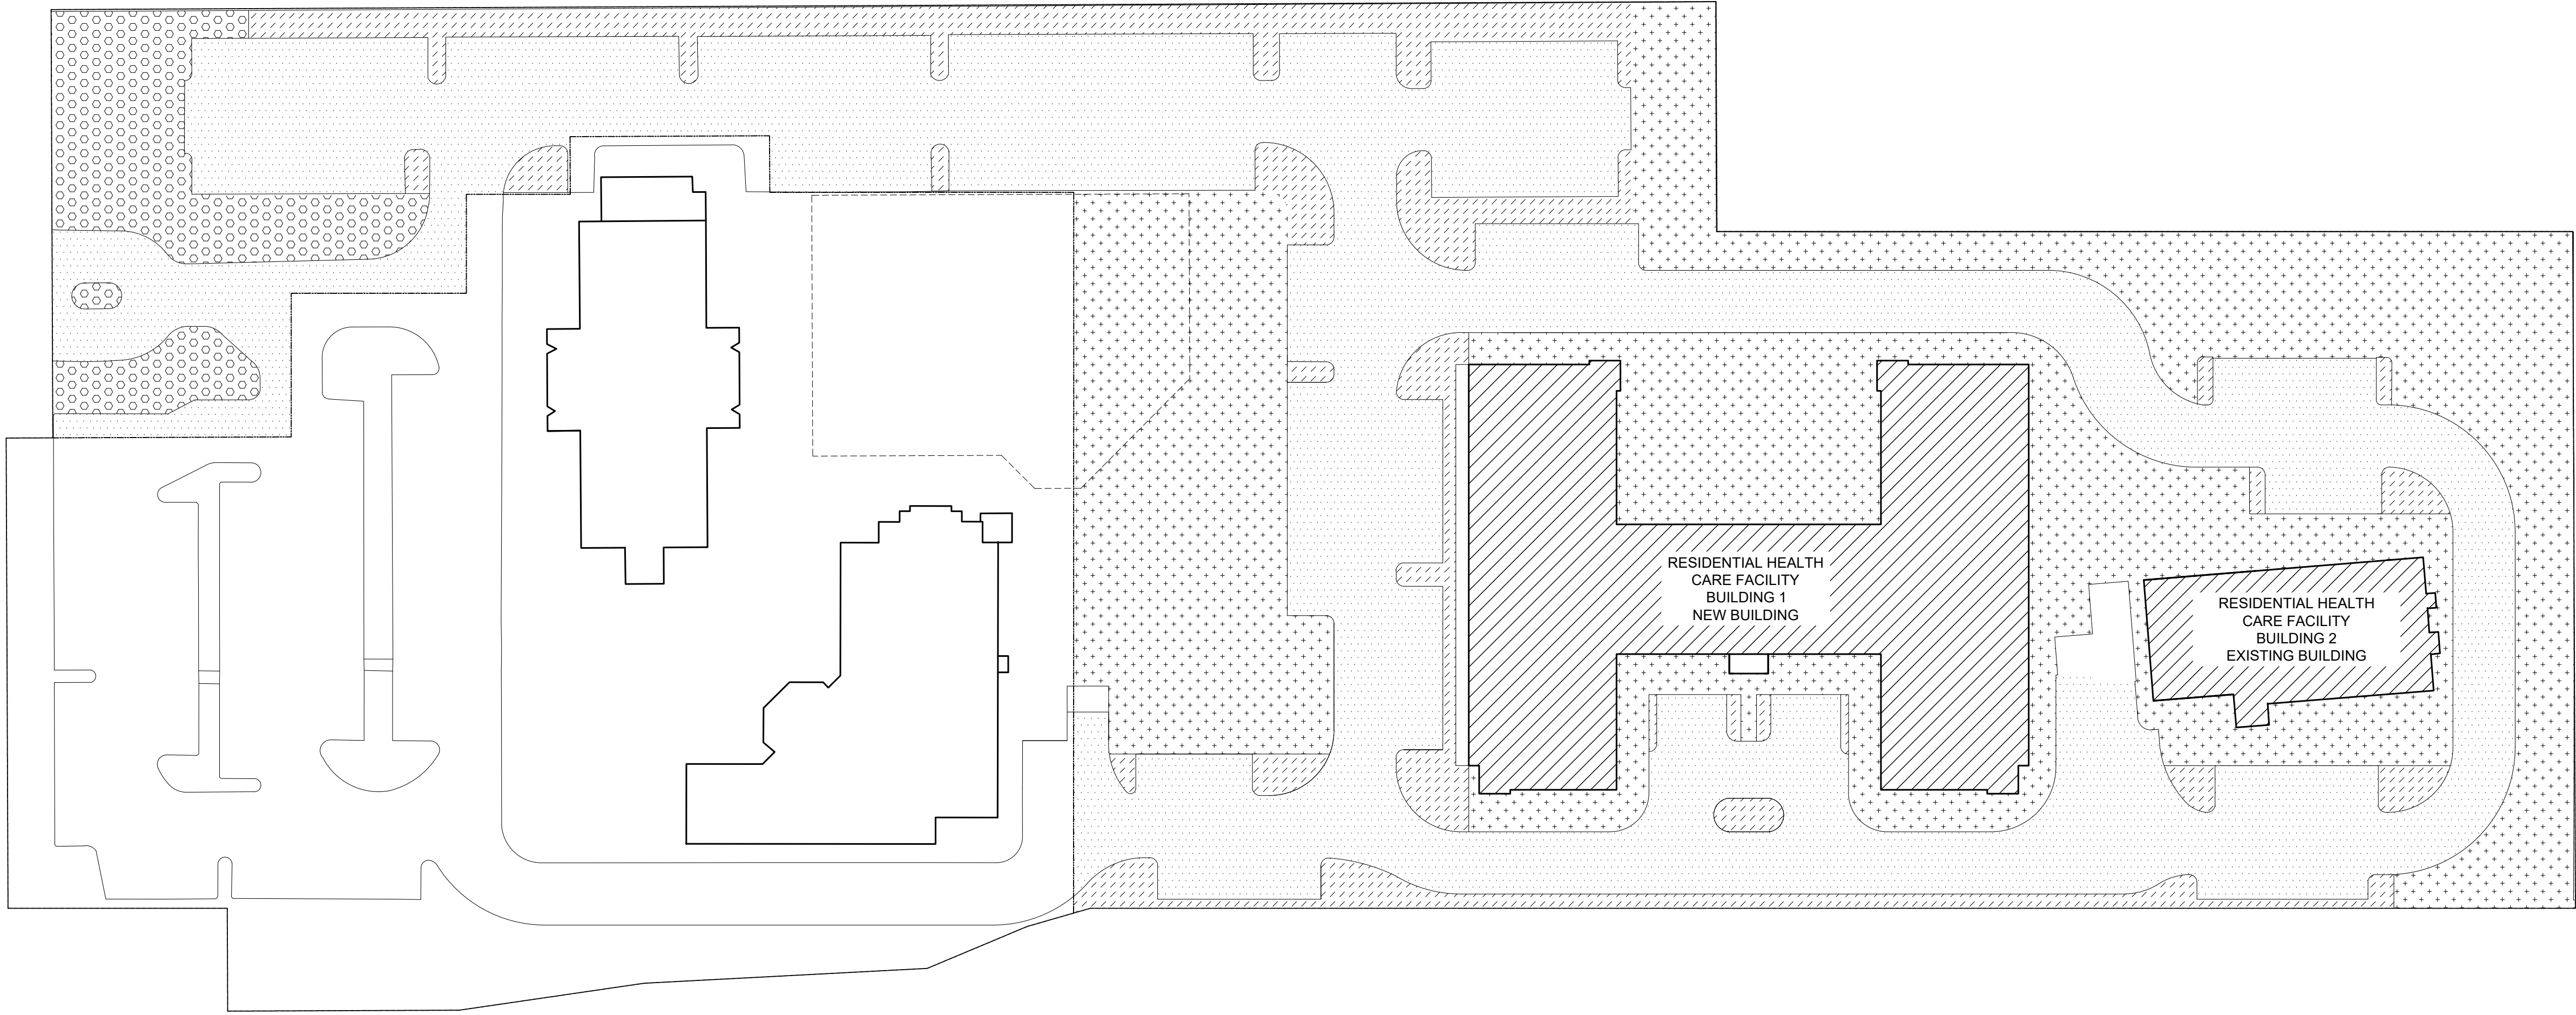

LEGEND:

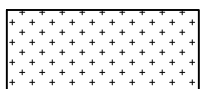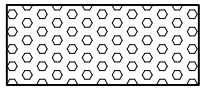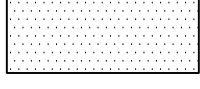-  OPEN SPACE
-  FRONTAGE
-  PARKING LANDSCAPE
-  DRIVEWAYS / PARKING
-  BUILDINGS

ZONING	R-4	
NARRATIVE TABLE	TABLE 1	
NET LOT AREA	210,782	
DRIVEWAYS/ PARKING	86,833S.F.	
PARKING LANDSCAPE	13,025 S.F. (required)	18,214 S.F. (provided)
OPEN SPACE: *	46,293S.F. (required)	73,988 S.F. (provided)
FRONTAGE: (PART OF TOTAL OPEN SPACE)	9,093 S.F.	

*OPEN SPACE REQUIRED:
R-4 NO CUP (30,678 X 0.1): 3,068
R-4 CUP (180,104 X 0.24): 43,225
TOTAL: 46,293



aakai architecture + interiors
7955 N. REDDLE RD #108 SCOTTSDALE, ARIZONA 85250
480.588.6622
aakai.com
© 2018

TRUEFORM
landscape architecture studio
2009 north 7th street
phoenix, az 85006
480.382.4244
www.trueformlas.com
General Note:
This drawing is the property of the author and the property of TRUEFORM, PLLC and shall remain the property of TRUEFORM, PLLC and shall not be reproduced or used in any form without the written permission of the author. The author shall not be responsible for any errors or omissions in this drawing. 

**MEGERDICHIAN
SENIOR CENTER**
8849 E. CHOLLA ST.
SCOTTSDALE, AZ 85260

PRE-CONSTRUCTION PHASE		
NO.	ISSUED FOR:	DATE
	REZONING & C.U.P.	08-20-2018
	REZONING & C.U.P. 2nd Review	09-15-2020
CONSTRUCTION PHASE		
REV.	BULLETIN #	DATE




SHEET TITLE
OPEN SPACE - R-4
SCALE: AS NOTED
DATE: 09/15/2020
JOB NUMBER: 1727-00

OSP-2

PLOT DATE: Monday, November 30, 2020 5:13:36 PM

OPEN SPACE DIAGRAM - CUP R-4

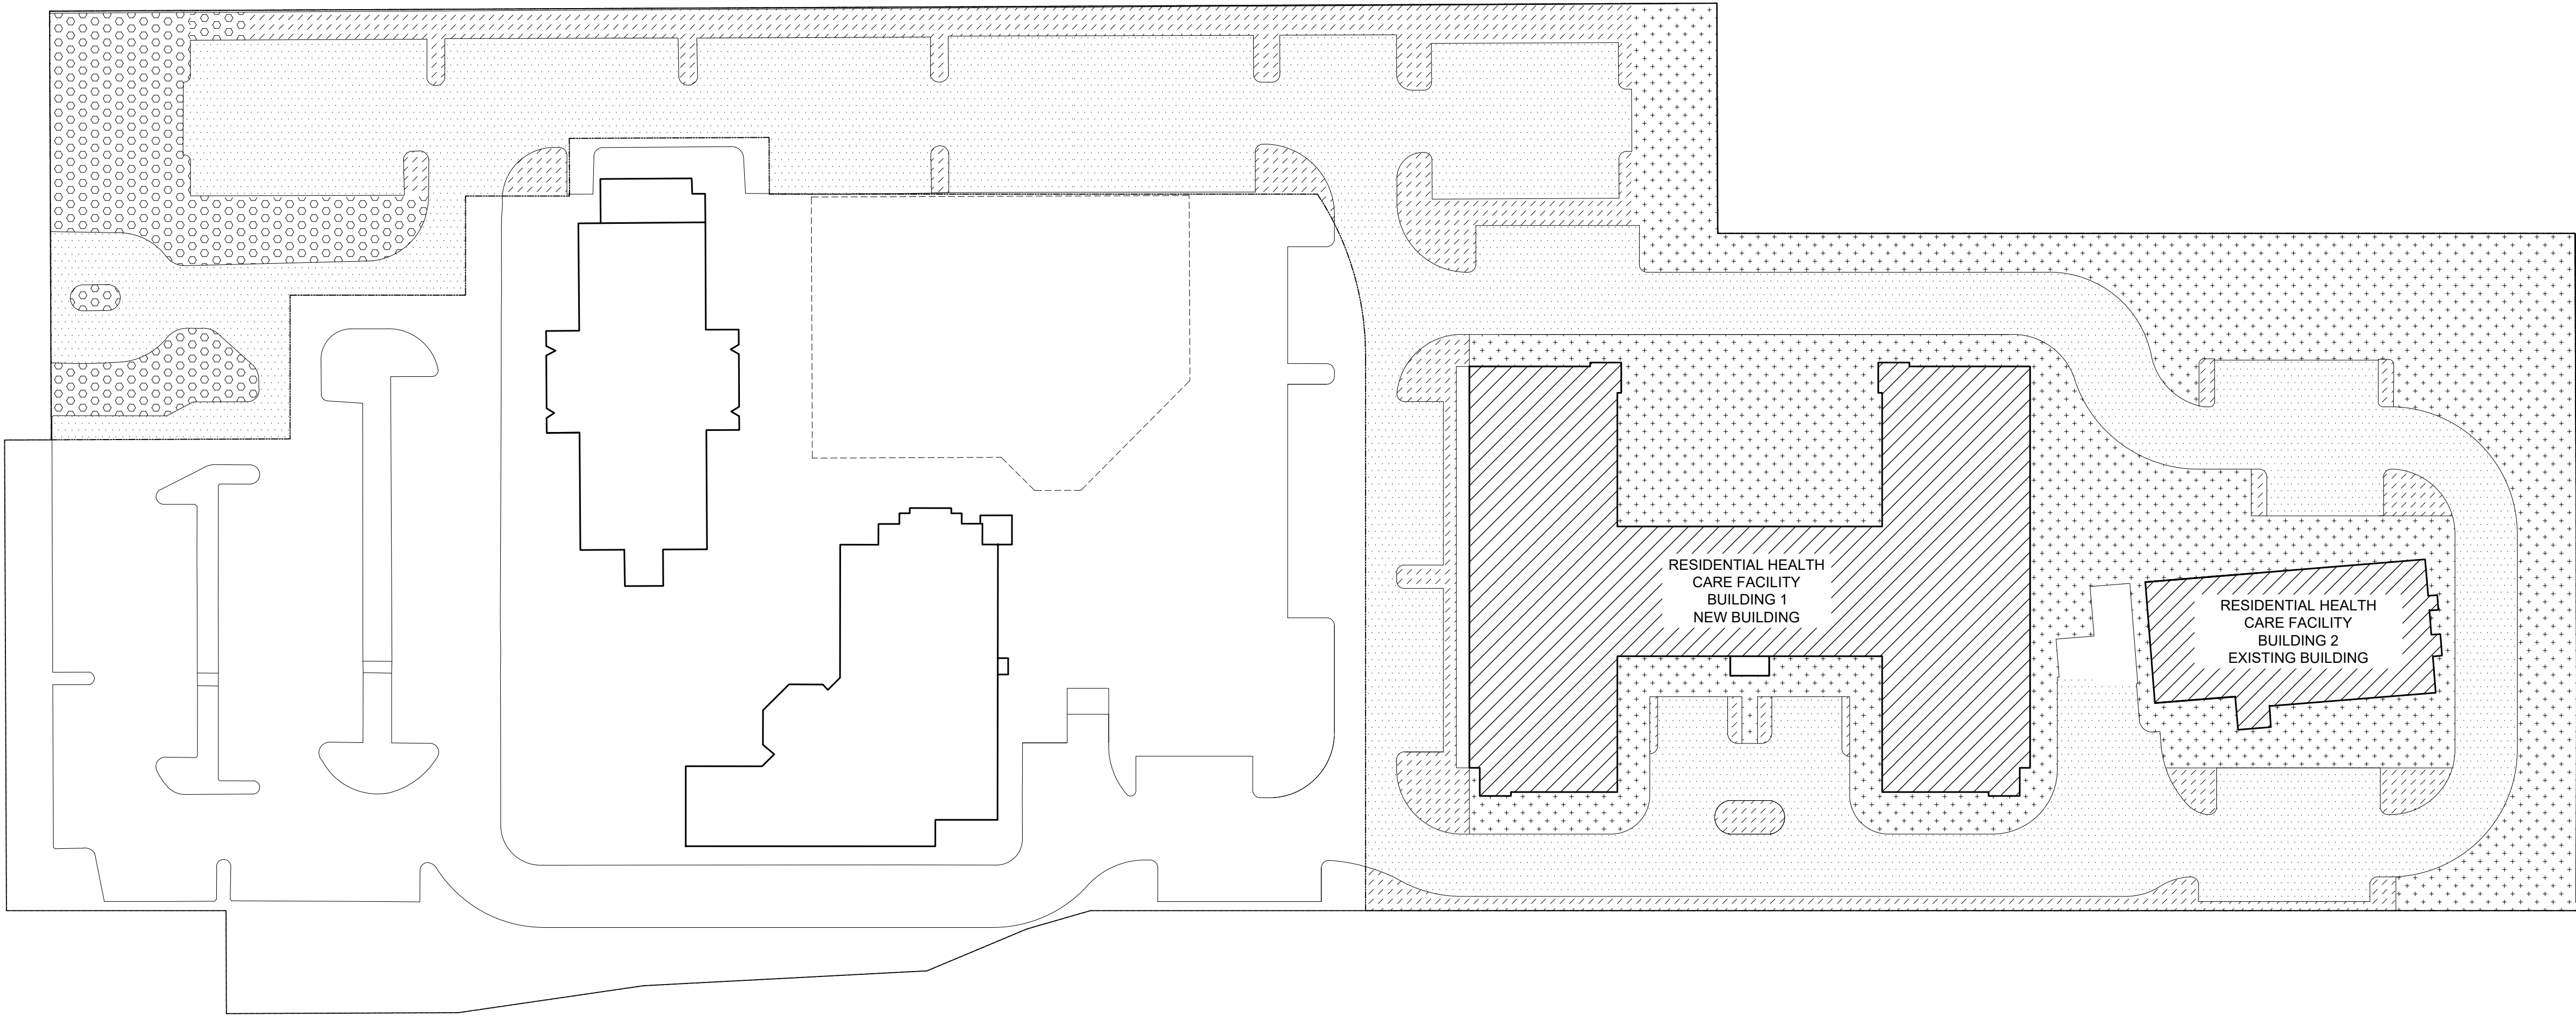

LEGEND:

- OPEN SPACE
- FRONTAGE
- PARKING LANDSCAPE
- DRIVEWAYS / PARKING
- BUILDINGS

ZONING	CUP (R-4)	
NARRATIVE TABLE	TABLE 2	
NET LOT AREA	180,104 S.F.	
DRIVEWAYS/ PARKING	76,728 S.F.	
PARKING LANDSCAPE	11,509 S.F. (required)	16,211 S.F. (provided)
OPEN SPACE:	43,225 S.F. (required)	55,464 S.F. (provided)
FRONTAGE: (PART OF TOTAL OPEN SPACE)	9,093 S.F.	



aakai architecture + interiors

TRUEFORM
landscape architecture studio
2009 north 7th street
phoenix, az 85006
480.382.4244
www.trueformllc.com
General Note:
This drawing is the property of the client and is not to be reproduced or used for any other project without the written consent of TRUEFORM. The client is responsible for obtaining all necessary permits and approvals for the project. The client is also responsible for providing all necessary information and data for the project. The client is also responsible for providing all necessary information and data for the project.

MEGERDICHIAN
SENIOR CENTER
8849 E. CHOLLA ST.
SCOTTSDALE, AZ 85260

PRE-CONSTRUCTION PHASE	
NO. ISSUED FOR:	DATE
REZONING & C.U.P.	08-20-2018
REZONING & C.U.P. 2nd Review	09-15-2020
CONSTRUCTION PHASE	
REV. BULLETIN #	DATE





SHEET TITLE
OPEN SPACE - CUP

SCALE: AS NOTED
DATE: 09/15/2020
JOB NUMBER: 1727-00

OSP-3

PLOT DATE: Monday, November 30, 2020 5:13:41 PM

OPEN SPACE DIAGRAM - R1-35 & R-4

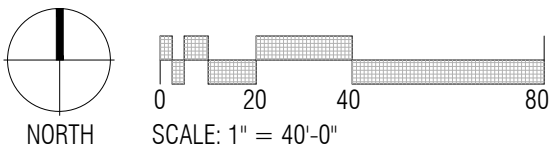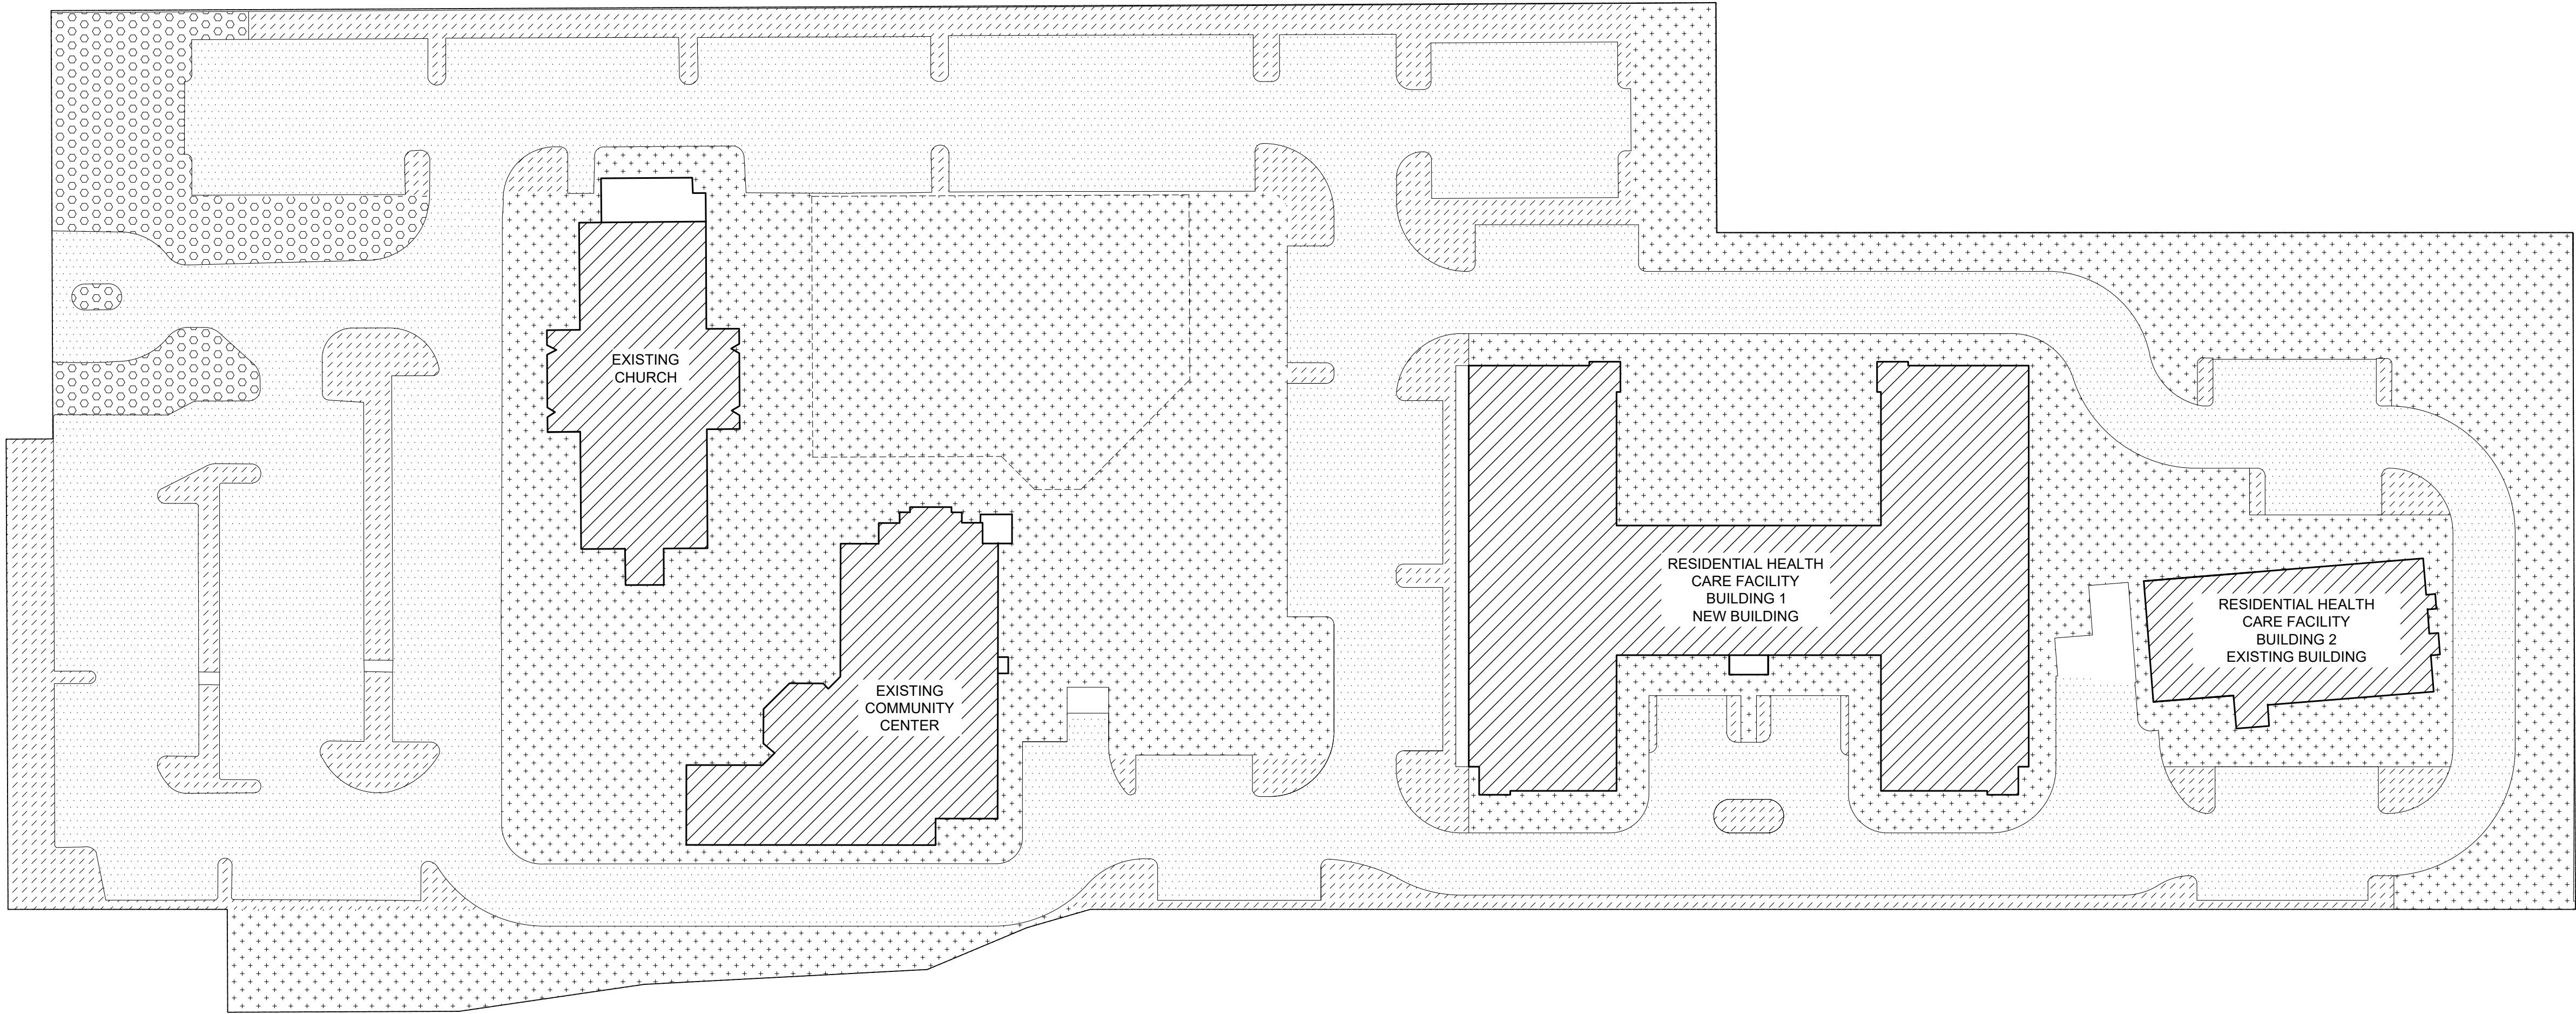

LEGEND:

- OPEN SPACE
- FRONTAGE
- PARKING LANDSCAPE
- DRIVEWAYS / PARKING
- BUILDINGS

ZONING	R1-35 & R-4 (TOTAL SITE)	
NARRATIVE TABLE	TABLE 4	
NET LOT AREA	322,490 S.F.	
DRIVEWAYS/ PARKING	124,126 S.F.	
PARKING LANDSCAPE	18,619 S.F. (required)	27,354 S.F. (provided)
OPEN SPACE:	77,125 S.F. (required)	120,891 S.F. (provided)
FRONTAGE: (PART OF TOTAL OPEN SPACE)	9,093 S.F.	

*OPEN SPACE REQUIRED:
30,832 + 3,068 + 43,225



aakai architecture + interiors

TRUEFORM
landscape architecture studio

2009 north 7th street
phoenix, az 85006
480.382.4244
www.trueformaz.com

General Note:
This drawing is the property of the architect and shall remain the property of the architect. It is not to be used for any other purpose without the written consent of the architect. The architect is not responsible for any errors or omissions in this drawing. 

MEGERDICHIAN
SENIOR CENTER
8849 E. CHOLLA ST.
SCOTTSDALE, AZ 85260


PRE-CONSTRUCTION PHASE		
NO.	ISSUED FOR:	DATE
	REZONING & C.U.P.	08-20-2018
	REZONING & C.U.P. 2nd Review	09-15-2020
CONSTRUCTION PHASE		
REV.	BULLETIN #	DATE




SHEET TITLE
OPEN SPACE - OVERALL

SCALE: AS NOTED
DATE: 09/15/2020
JOB NUMBER: 1727-00

OSP-4

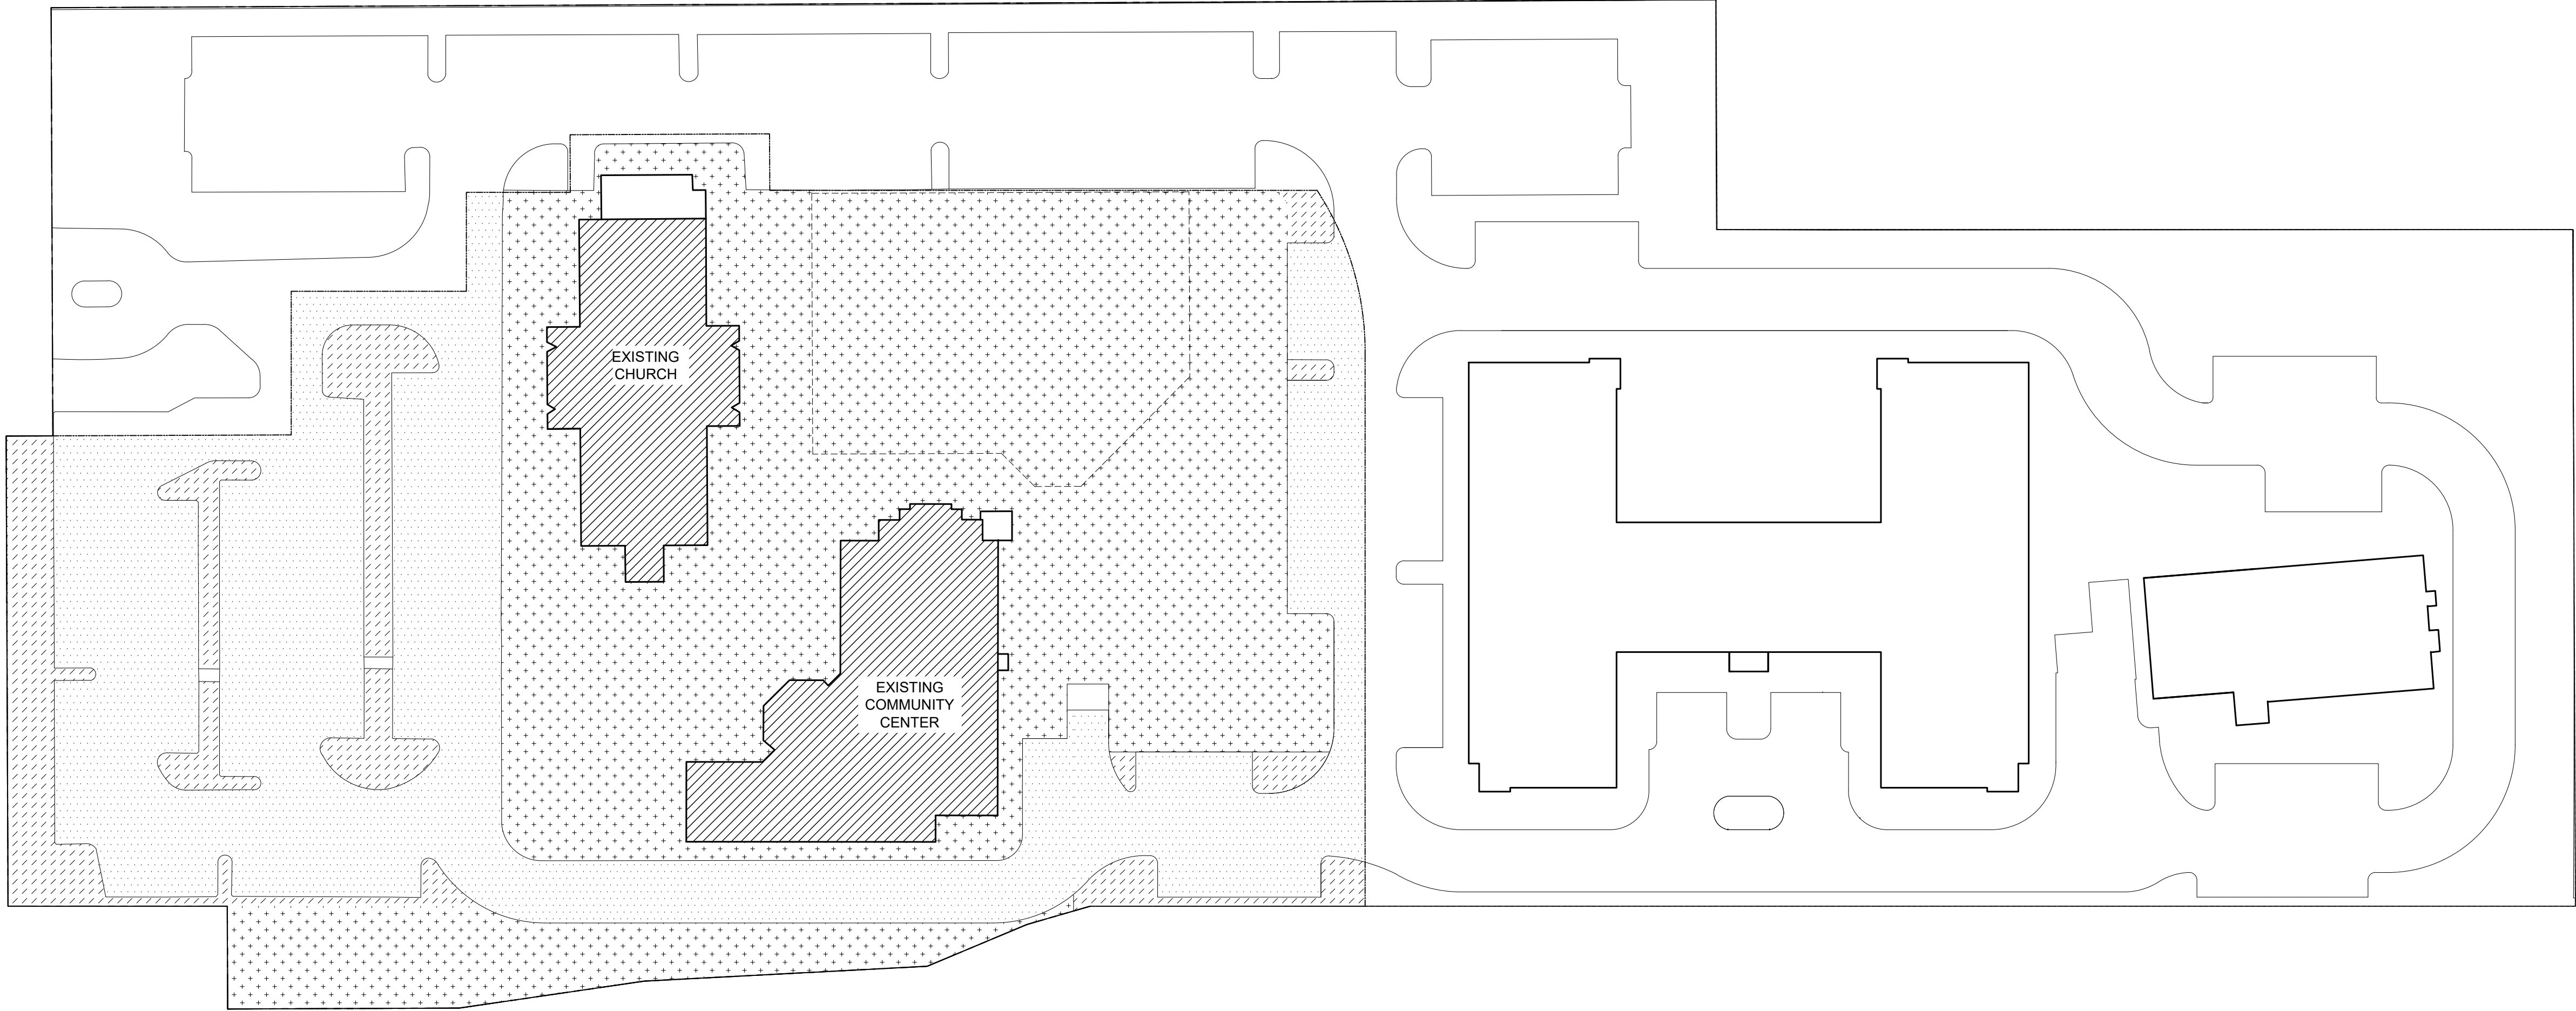

OPEN SPACE DIAGRAM - R1-35 + R-4 - CUP

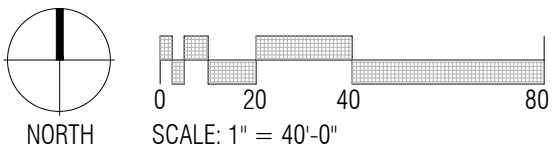

LEGEND:

- OPEN SPACE
- FRONTAGE
- PARKING LANDSCAPE
- DRIVEWAYS / PARKING
- BUILDINGS

ZONING	(R1-35) + (R-4) - CUP	
NARRATIVE TABLE	TABLE 5	
NET LOT AREA	142,386 S.F.	
DRIVEWAYS/ PARKING	46,733 S.F.	
PARKING LANDSCAPE	7,010 S.F. (required)	11,141 S.F. (provided)
OPEN SPACE:*	33,900 S.F. (required)	65,426 S.F. (provided)
FRONTAGE: (PART OF TOTAL OPEN SPACE)	9,093 S.F.	

*OPEN SPACE REQUIRED:
R-4 NO CUP (30,678 X 0.1): 3,068
R 1-35 (30,832): 30,832
TOTAL: 33,900

PRE-CONSTRUCTION PHASE		
NO.	ISSUED FOR:	DATE
	REZONING & C.U.P.	08-20-2018
	REZONING & C.U.P. 2nd Review	09-15-2020
CONSTRUCTION PHASE		
REV.	BULLETIN #	DATE



SHEET TITLE
OPEN SPACE - R1-35 + R-4 - CUP

SCALE: AS NOTED
DATE: 09/15/2020
JOB NUMBER: 1727-00

OSP-5