




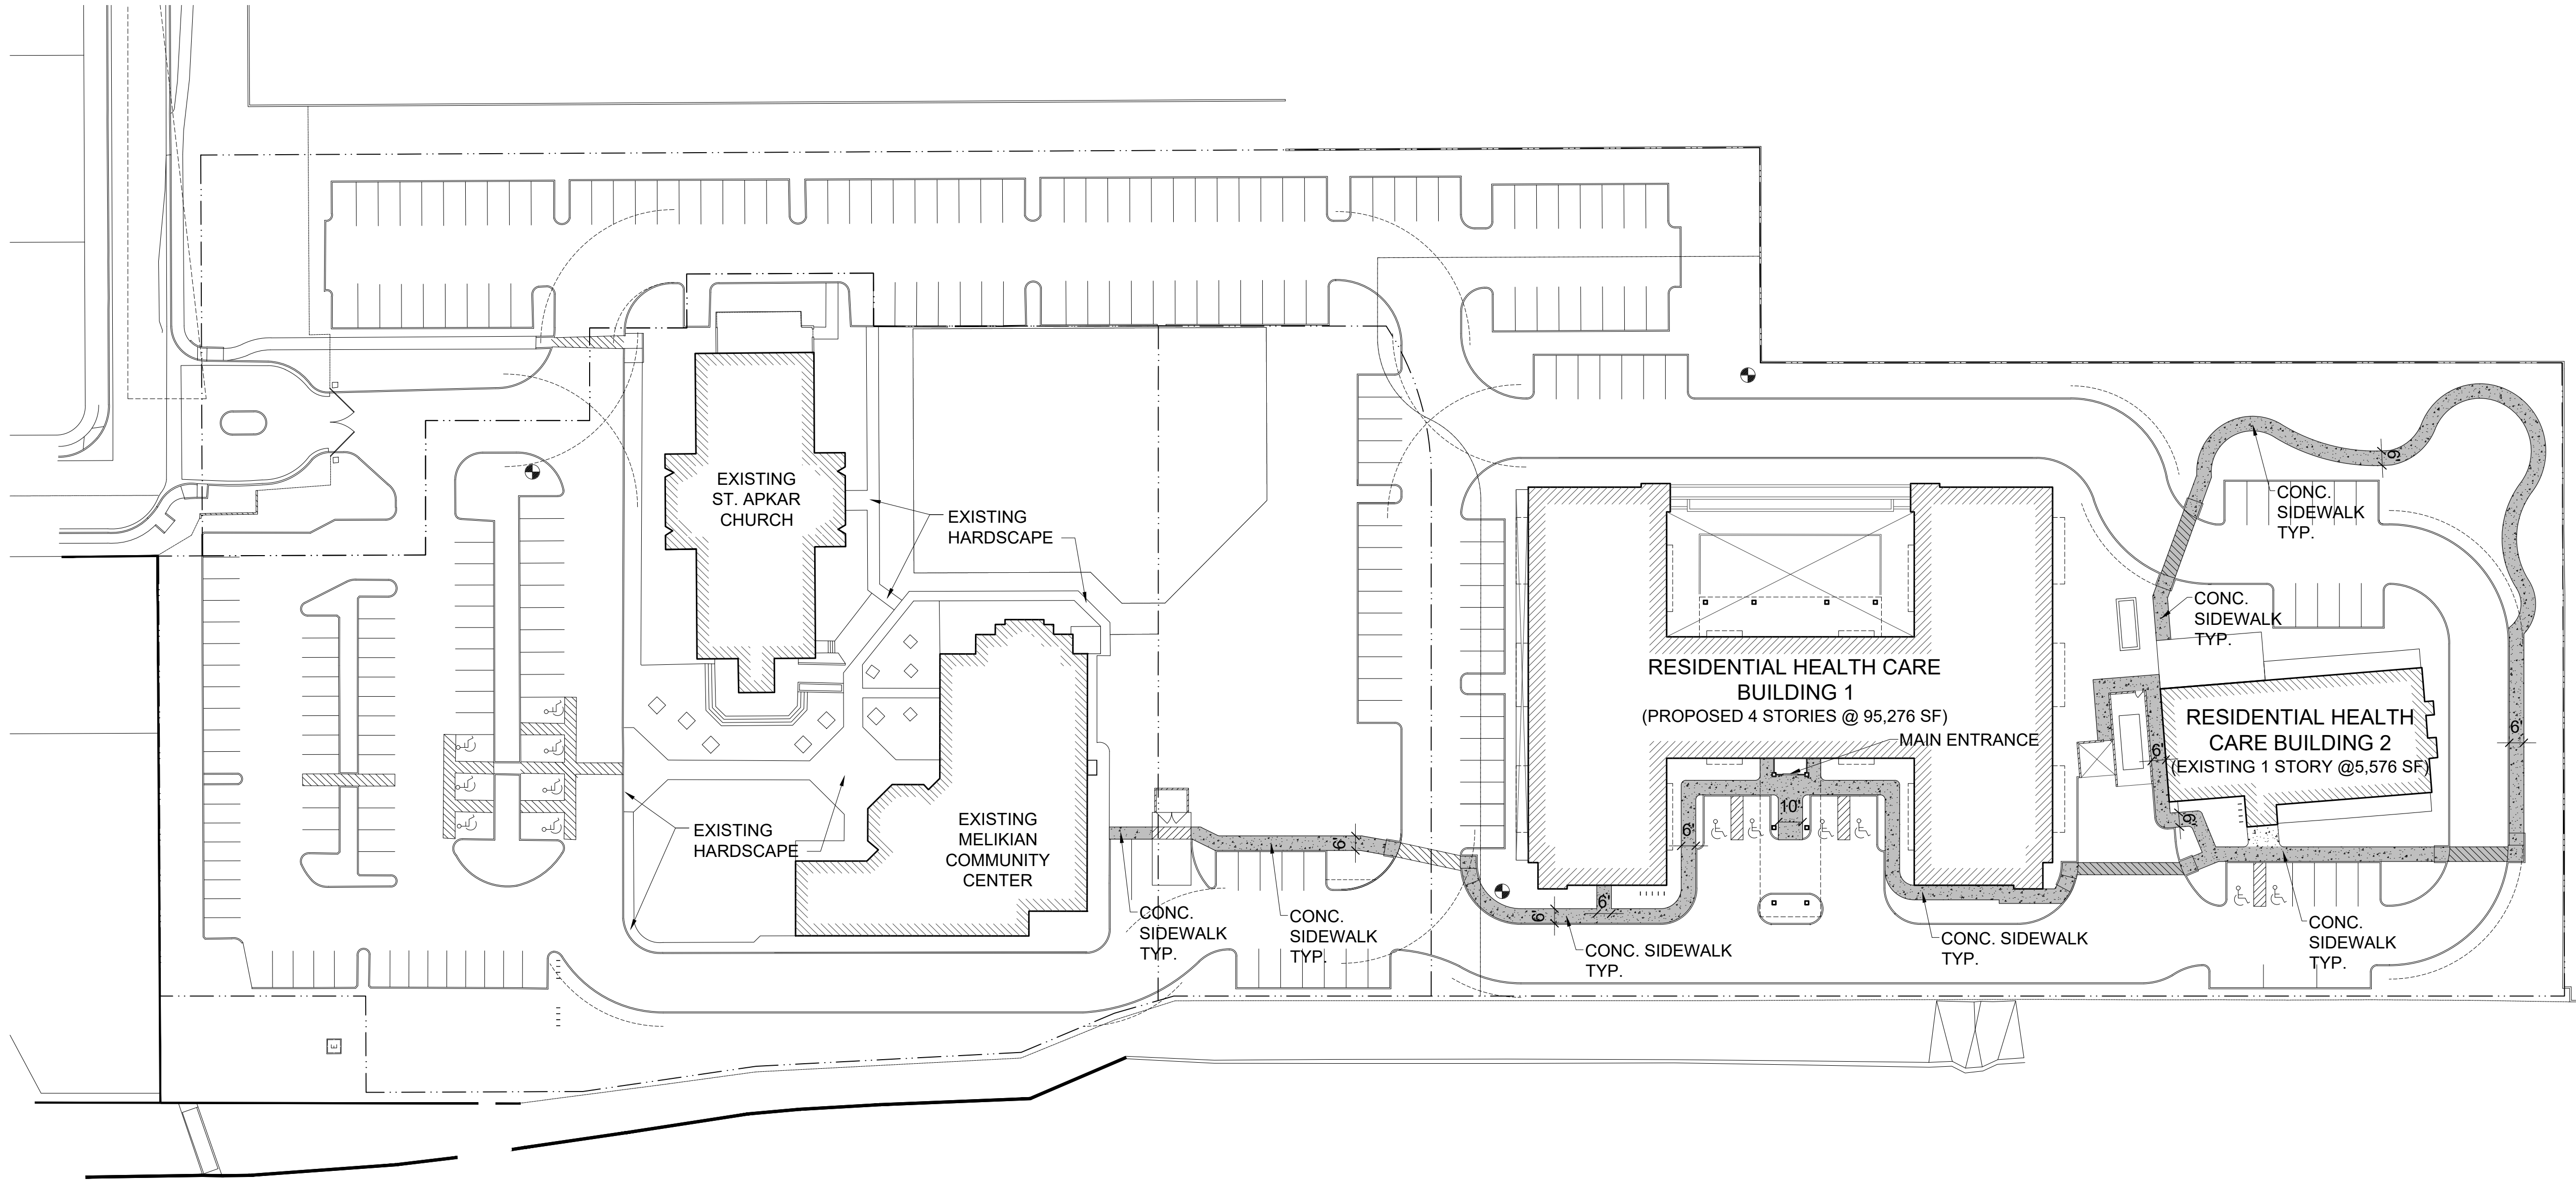



101 PIMA FREEWAY

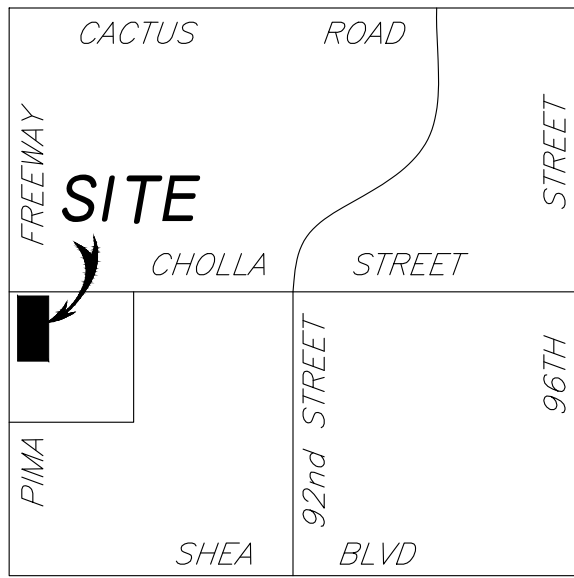

VICINITY MAP
N.T.S.

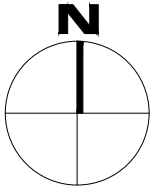

1 HARDSCAPE PLAN
scale: 1" = 40'

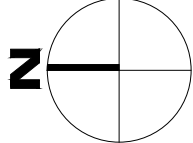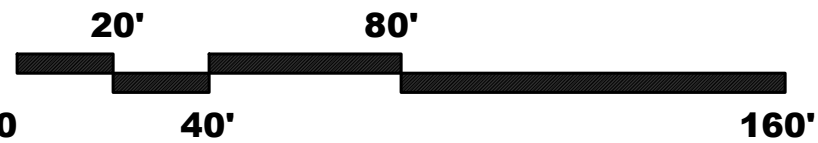

**MEGERDICHIAN
SENIOR CENTER**
8849 E. CHOLLA ST.
SCOTTSDALE, AZ 85260

PRE-CONSTRUCTION PHASE		
NO.	ISSUED FOR:	DATE
1	REZONING & C.U.P.	12-13-2018
2	REZONING & C.U.P.	10-06-2020
3	2nd Review	
4	REZONING & C.U.P.	12-09-2020
5	3rd Review	

CONSTRUCTION PHASE		
REV.	BULLETIN #	DATE



SHEET TITLE
HARDSCAPE PLAN

SCALE: 1" = 40'
DATE: 12/09/2020
JOB NUMBER: 1727-00

A03