





PLOT DATE Wednesday, December 9, 2020 8:43:37 AM

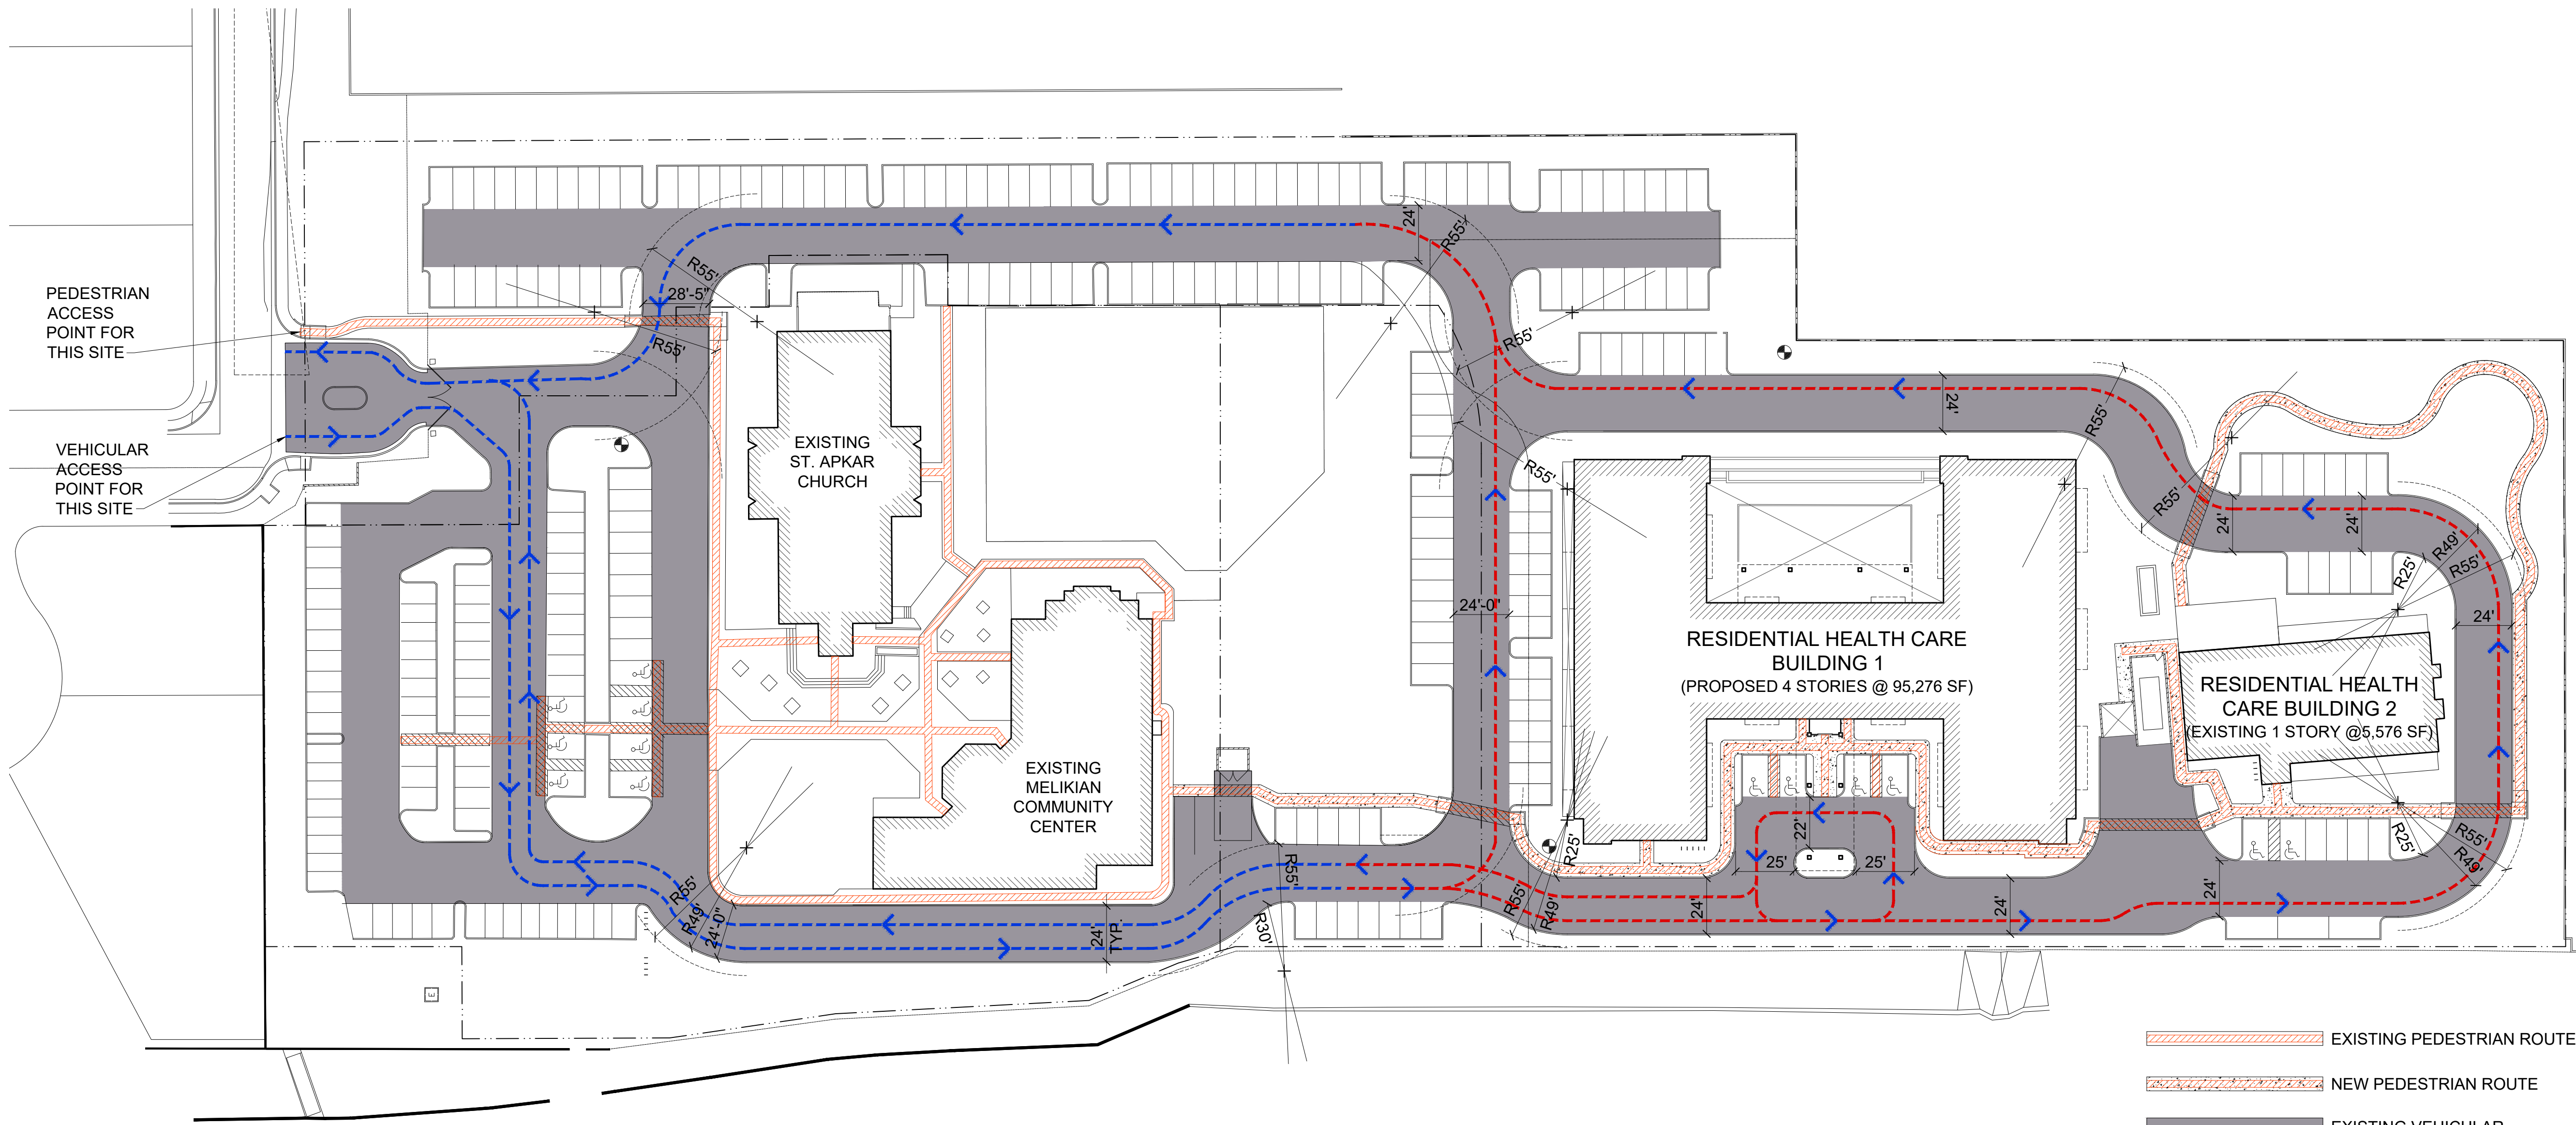


- EXISTING PEDESTRIAN ROUTE
- NEW PEDESTRIAN ROUTE
- EXISTING VEHICULAR ROUTE AND FIRE LANE
- NEW VEHICULAR ROUTE AND FIRE LANE

PEDESTRIAN AND VEHICULAR CIRCULATION PLAN

scale: 1" = 40'

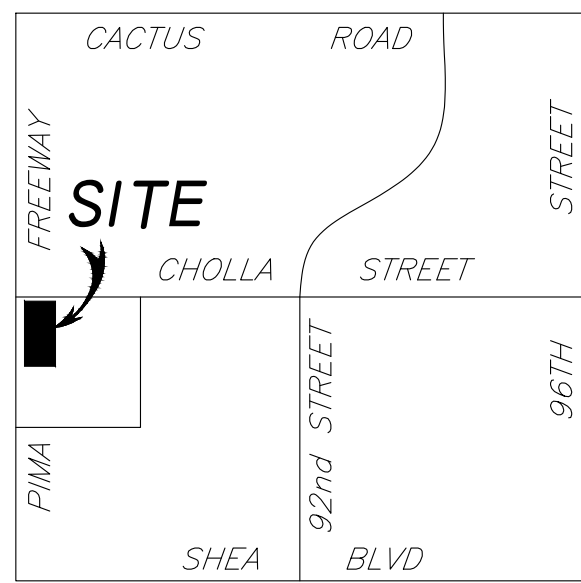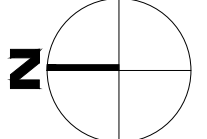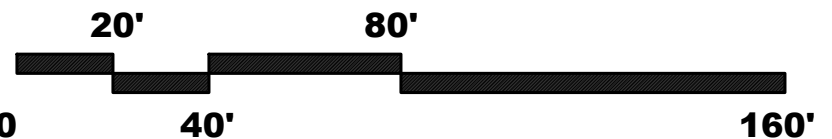

VICINITY MAP
N.T.S.

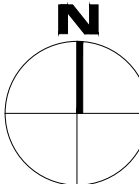

**MEGERDICHIAN
SENIOR CENTER**
8849 E. CHOLLA ST.
SCOTTSDALE, AZ 85260

PRE-CONSTRUCTION PHASE	
NO. ISSUED FOR:	DATE
REZONING & C.U.P.	12-13-2018
REZONING & C.U.P.	10-06-2020
2nd Review	
REZONING & C.U.P.	12-09-2020
3rd Review	

CONSTRUCTION PHASE	
REV. BULLETIN #	DATE



PEDESTRIAN AND VEHICULAR CIRCULATION PLAN

SCALE:	1" = 40'
DATE:	12/09/2020
JOB NUMBER:	1727-00

A05