
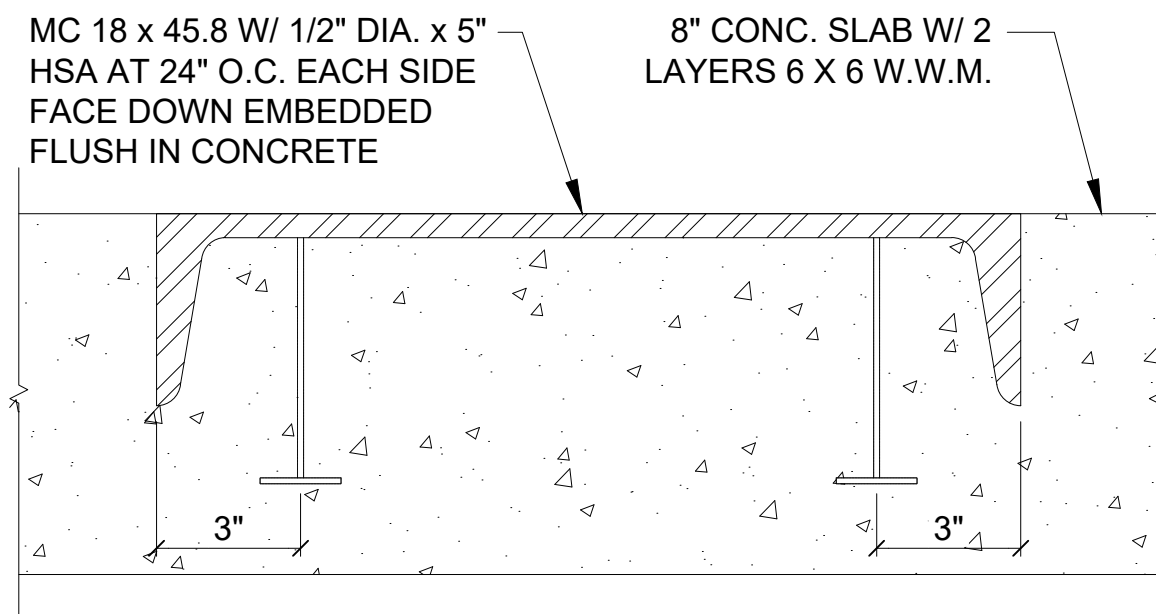


NOTE: PLAN ORIENTATION MODIFIED TO BEST SHOW TRASH COMPACTOR ON SHEET

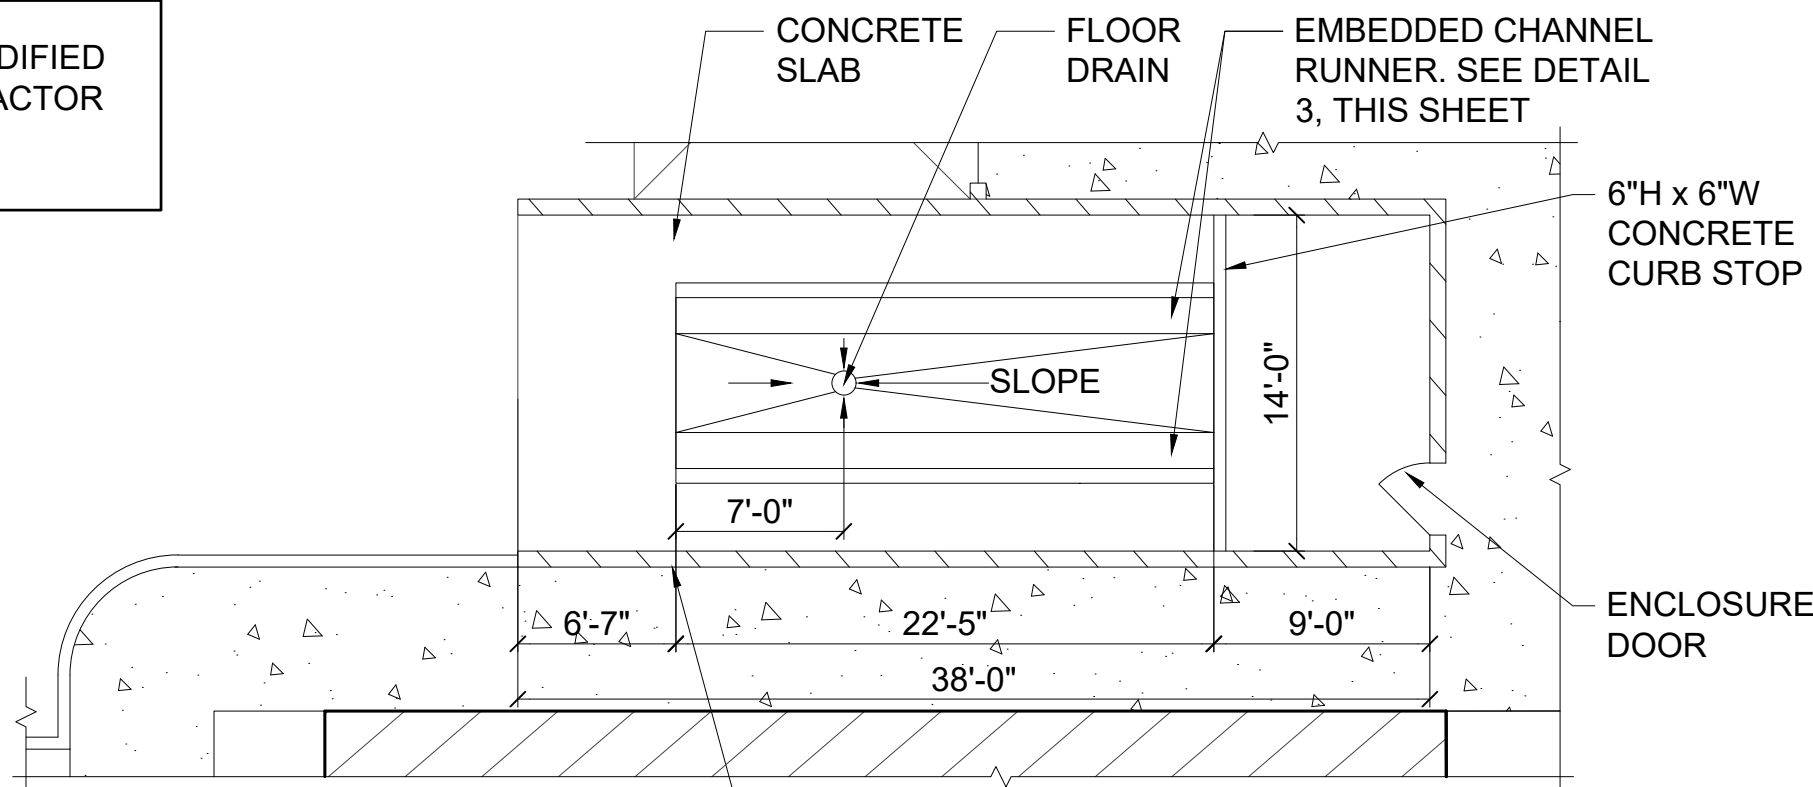


	UNITS (SPECIALIZED & MINIMAL CARE)	NON-RESIDENTIAL AREAS
BUILDING 1	78	30,105
BUILDING 2	10	2,017
TOTAL	88	32,122

	UNITS (SPECIALIZED & MINIMAL CARE)	NON-RESIDENTIAL AREAS	REQUIRED NUMBER OF REFUSE ENCLOSURES*
1 ENCLOSURE FOR FIRST 10,000 S.F. OF NON-RESIDENTIAL AREA AND FIRST 10 UNITS*	10	10,000	1
1 ENCLOSURE FOR EACH ADDITIONAL 20 UNITS*	78		4 (78 / 20 = 3.9)
1 ENCLOSURE FOR EACH 20,000 S.F. OF NON-RESIDENTIAL AREA*		22,122	2 (22,122 / 20,000 = 1.1)
TOTAL	88	32,122	7


* PER TABLE 2-1.311.B.

REQUIRED	7 ENCLOSURES	4 CU YDS PER ENCLOSURE	28 CU YDS OVERALL CAPACITY REQUIRED
----------	--------------	------------------------	-------------------------------------

PROPOSED	COMPACTOR: ONE (1) TOTAL CAPACITY: 34 CU YDS MODEL: RJ-250SC BY RAMJET OR APPROVED EQUIVALENT		
----------	---	--	--

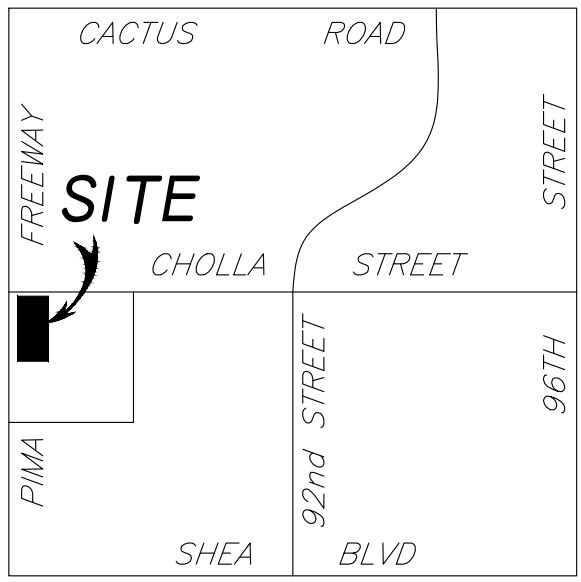

VICINITY MAP
N.T.S.

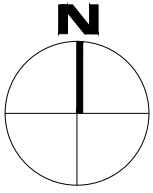

aakai architecture + interiors

7955 E. Redfield Rd #108 Scottsdale, Arizona 85260
480.588.5852
aakai.com
© 2020

MEGERDICHIAN
SENIOR CENTER
8849 E. CHOLLA ST.
SCOTTSDALE, AZ 85260

PRE-CONSTRUCTION PHASE	
NO.	ISSUED FOR: DATE
1	REZONING & C.U.P. 12-13-2018
2	REZONING & C.U.P. 10-06-2020
3	REZONING & C.U.P. 12-09-2020


CONSTRUCTION PHASE	
REV.	BULLETIN # DATE
1	
2	
3	



SHEET TITLE
REFUSE PLAN

SCALE: 1" = 40'
DATE: 12/09/2020
JOB NUMBER: 1727-00

A15

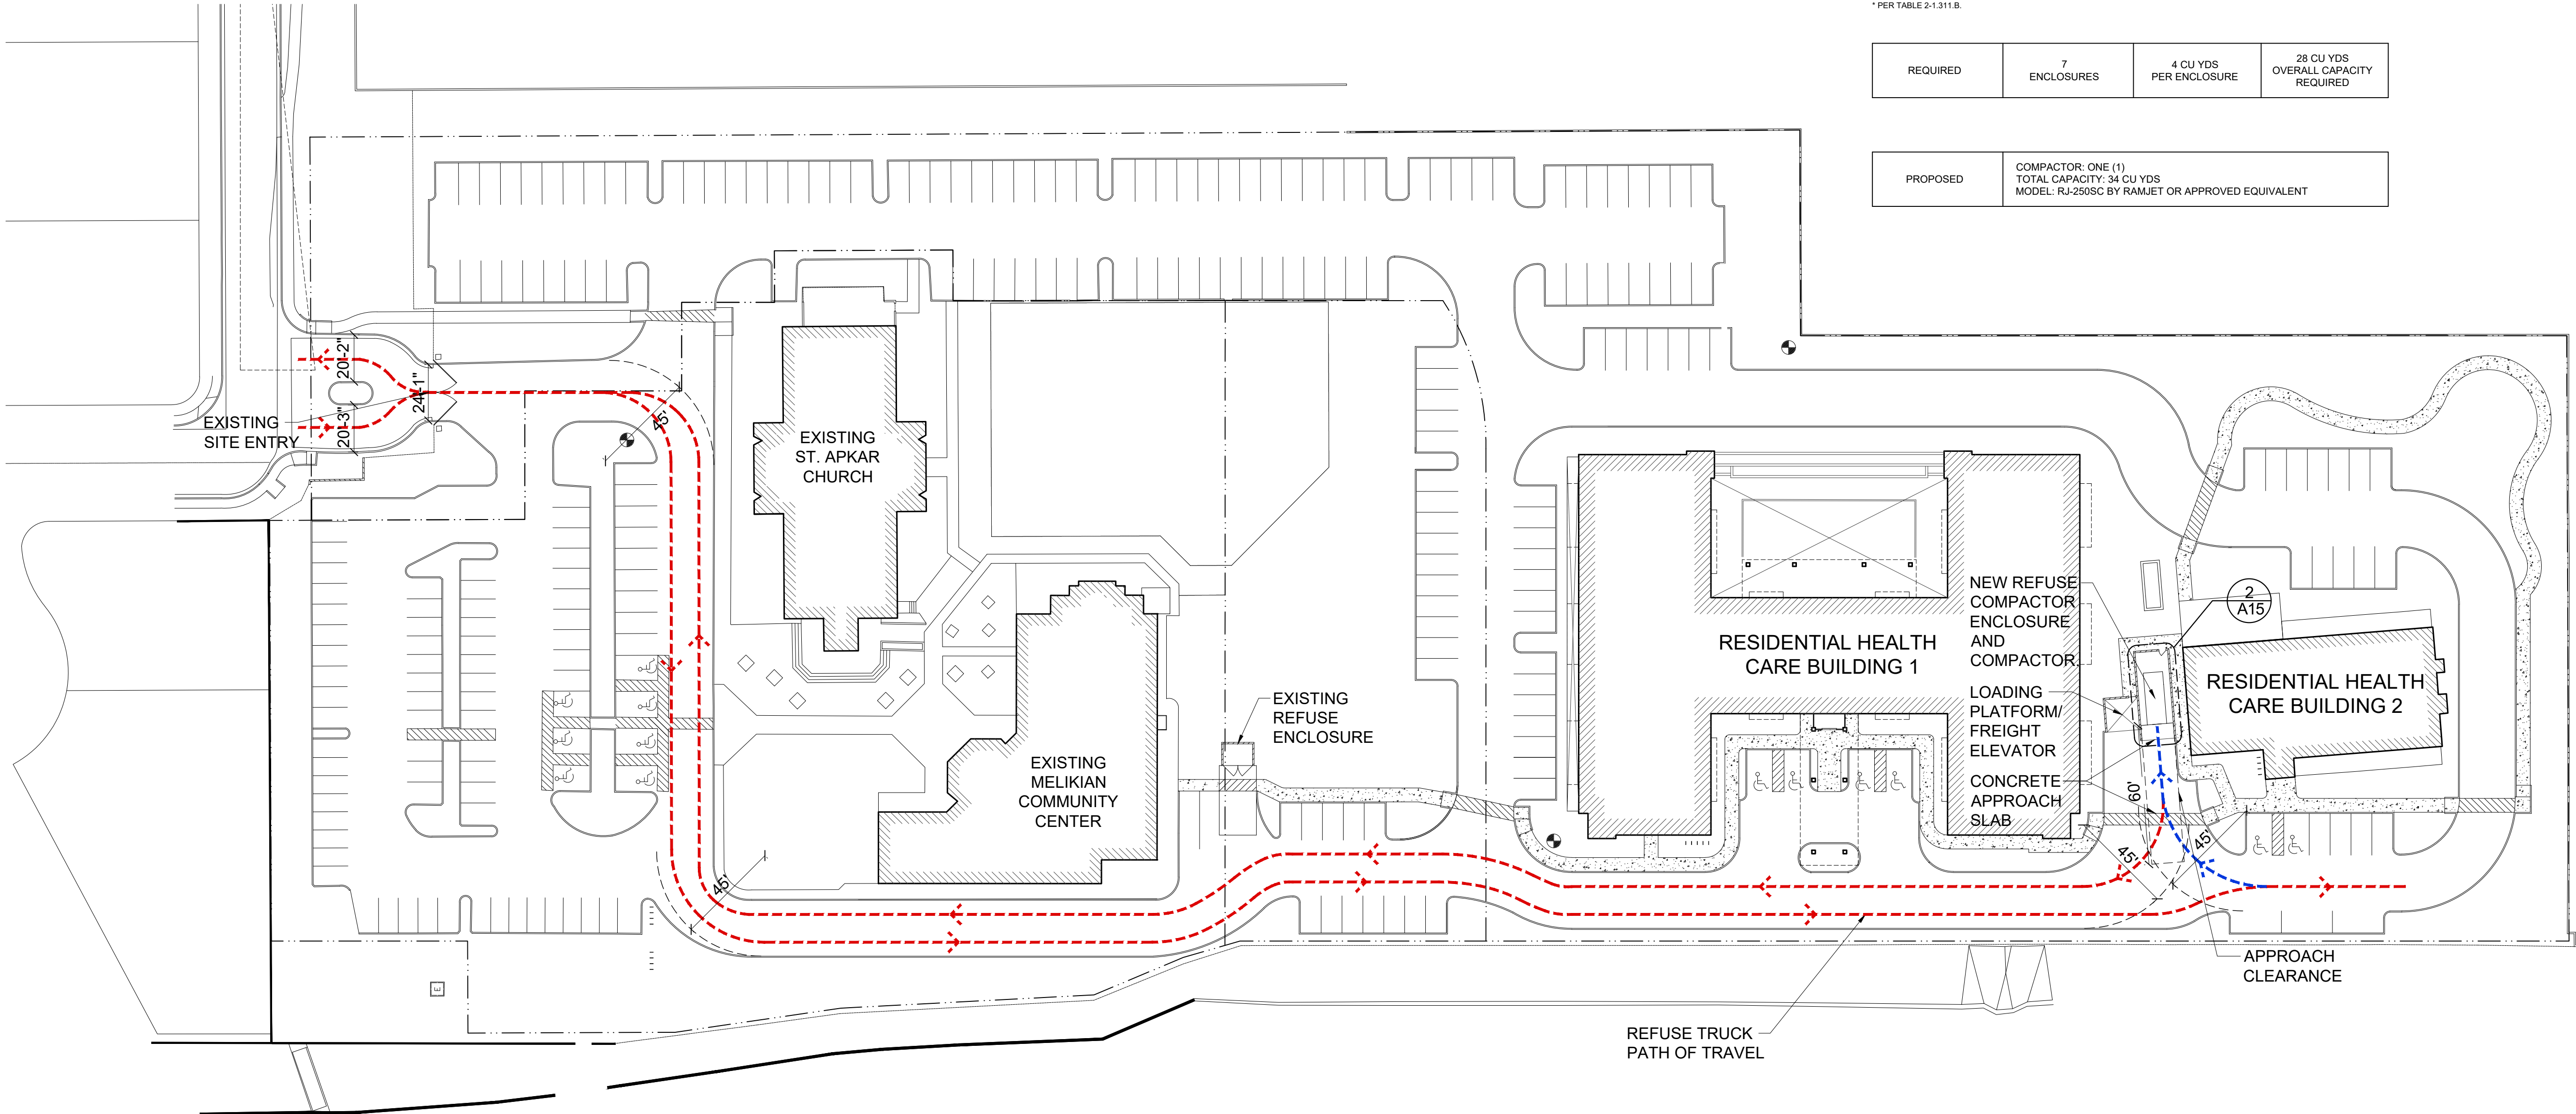

REFUSE TRUCK FORWARD
PATH OF TRAVEL
REFUSE TRUCK REVERSE
PATH OF TRAVEL

1 REFUSE PLAN
scale: 1"= 40'

