




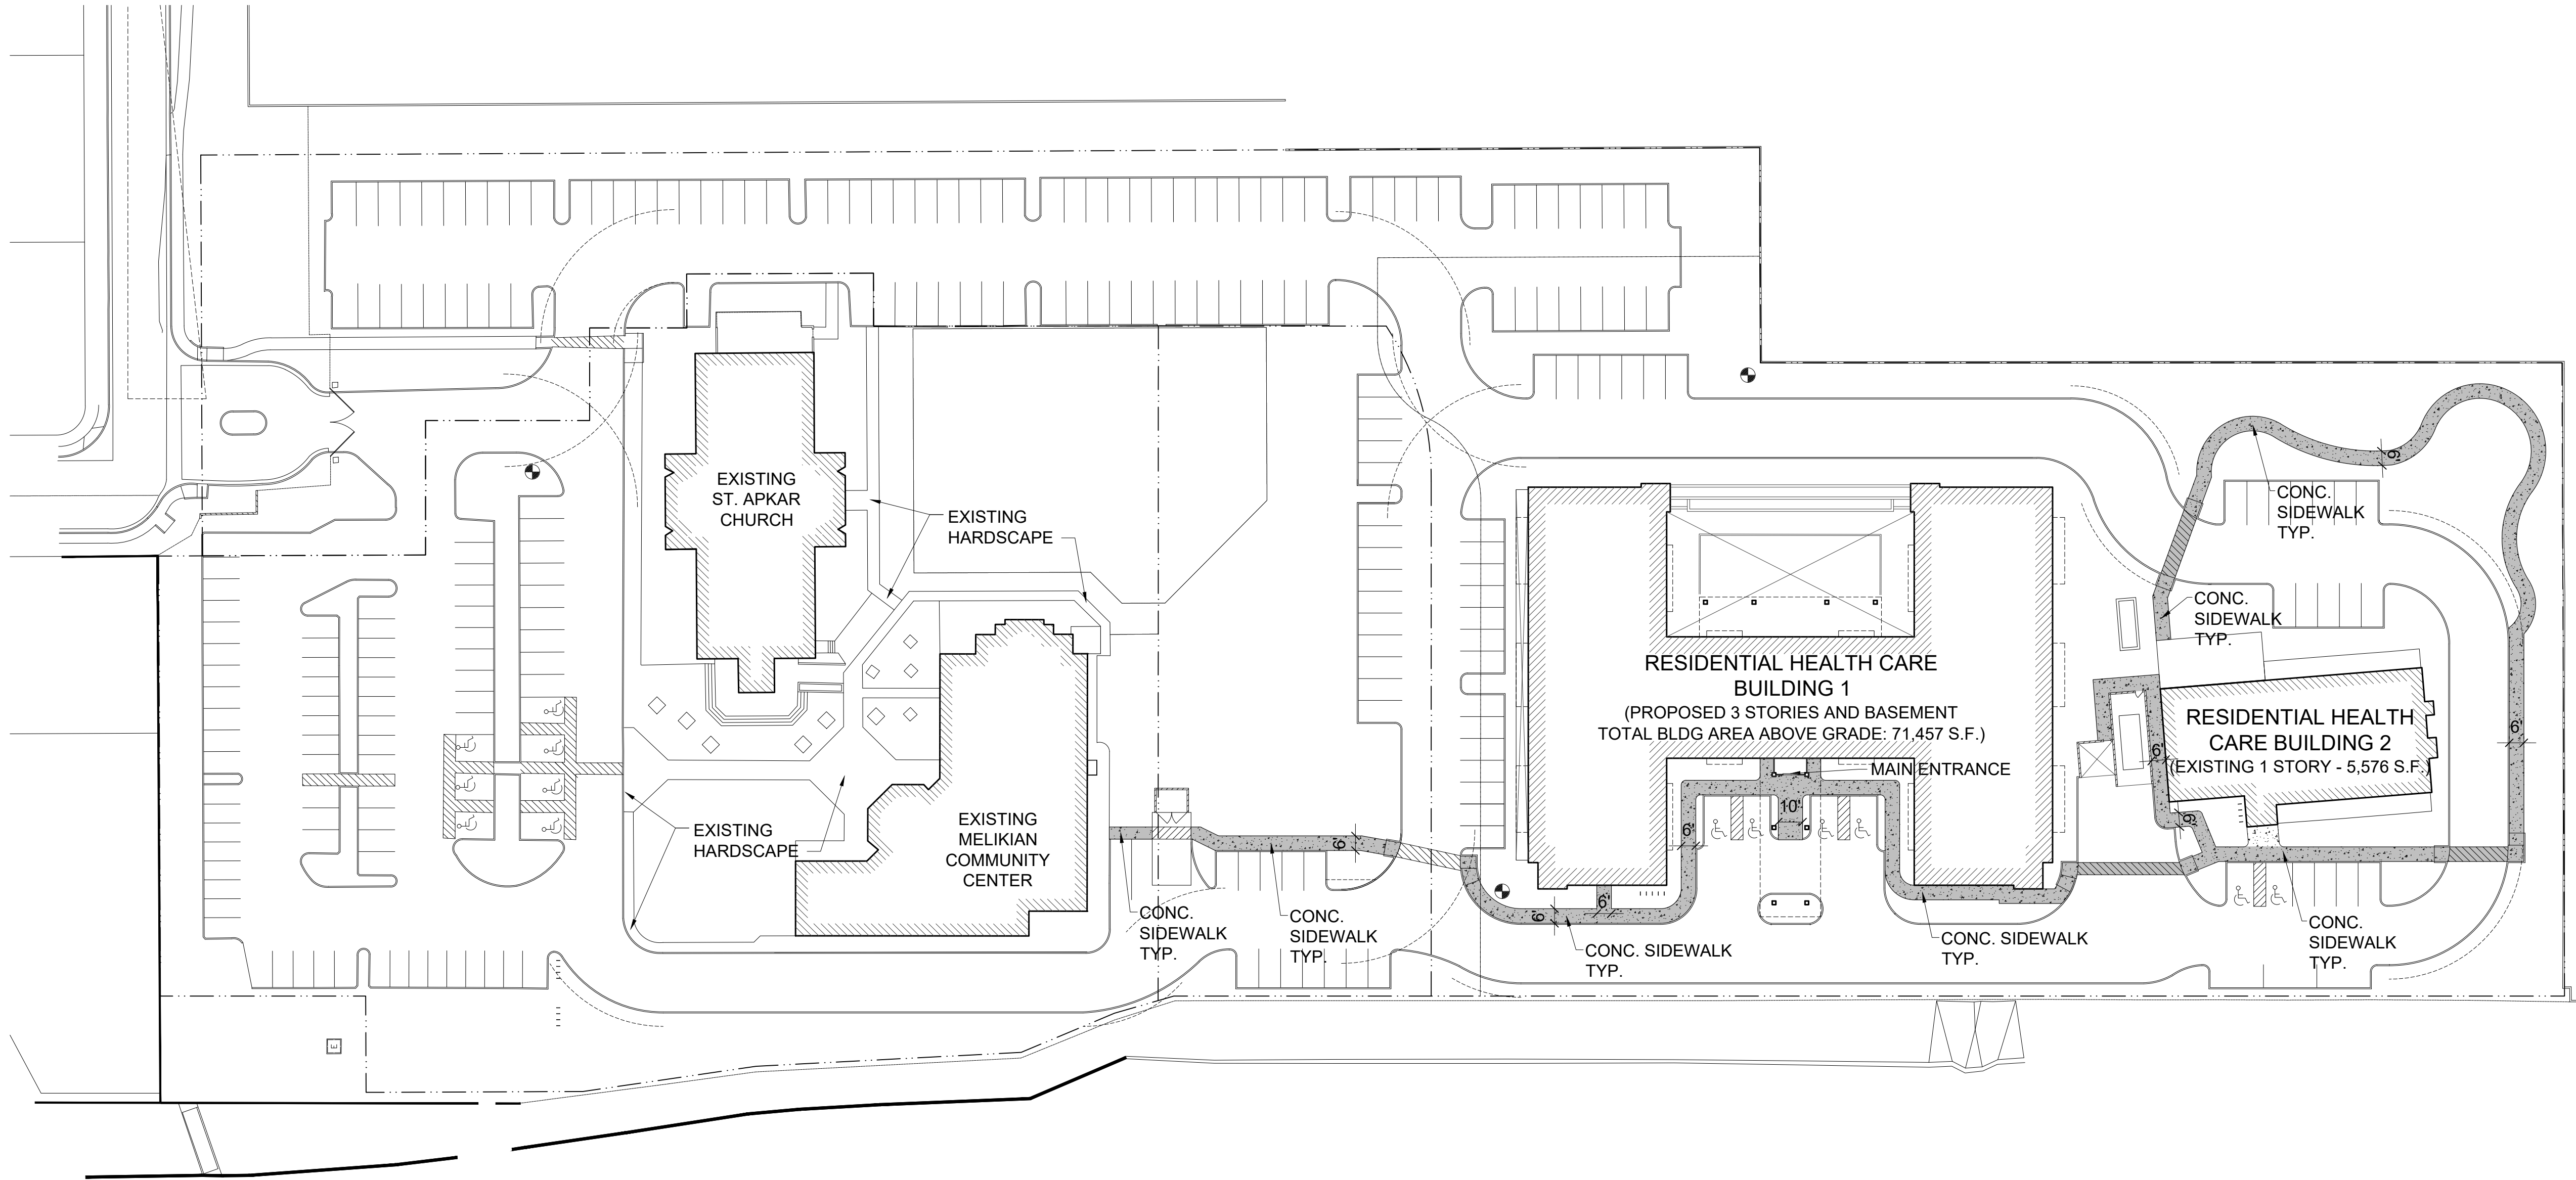



101 PIMA FREEWAY

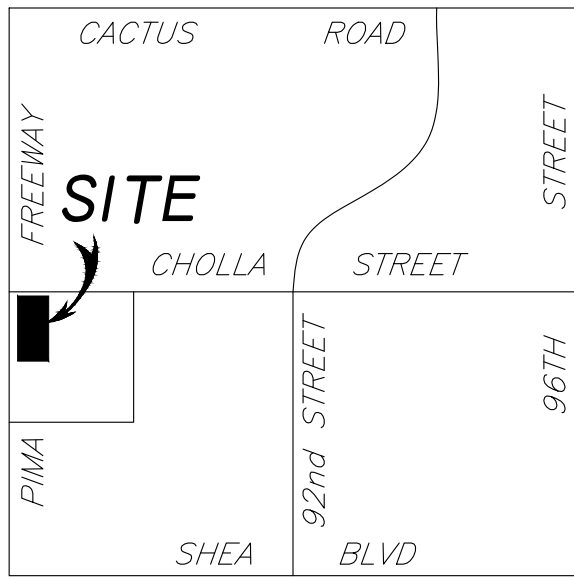

VICINITY MAP
N.T.S.

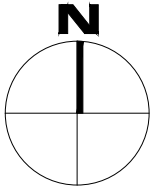

1 HARDSCAPE PLAN
scale: 1" = 40'

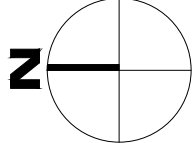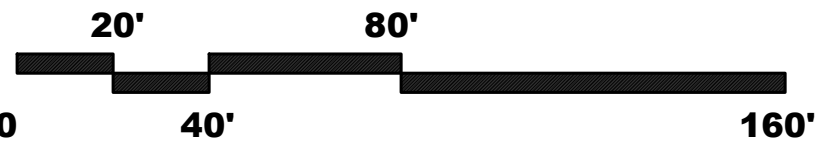

PRE-CONSTRUCTION PHASE		
NO.	ISSUED FOR:	DATE
1	REZONING & C.U.P.	12-13-2018
2	REZONING & C.U.P.	10-06-2020
3	2nd Review	
4	REZONING & C.U.P.	12-09-2020
5	3rd Review	
6	UPDATED	11-29-2021

CONSTRUCTION PHASE		
REV.	BULLETIN #	DATE



SHEET TITLE
HARDSCAPE PLAN

SCALE: 1" = 40'
DATE: 11/01/2021
JOB NUMBER: 1727-00

A03

aakai architecture + interiors

7355 E. REDDIE RD #108 SCOTTSDALE, ARIZONA 85260
480.588.6552
aakai.com
© 2020