

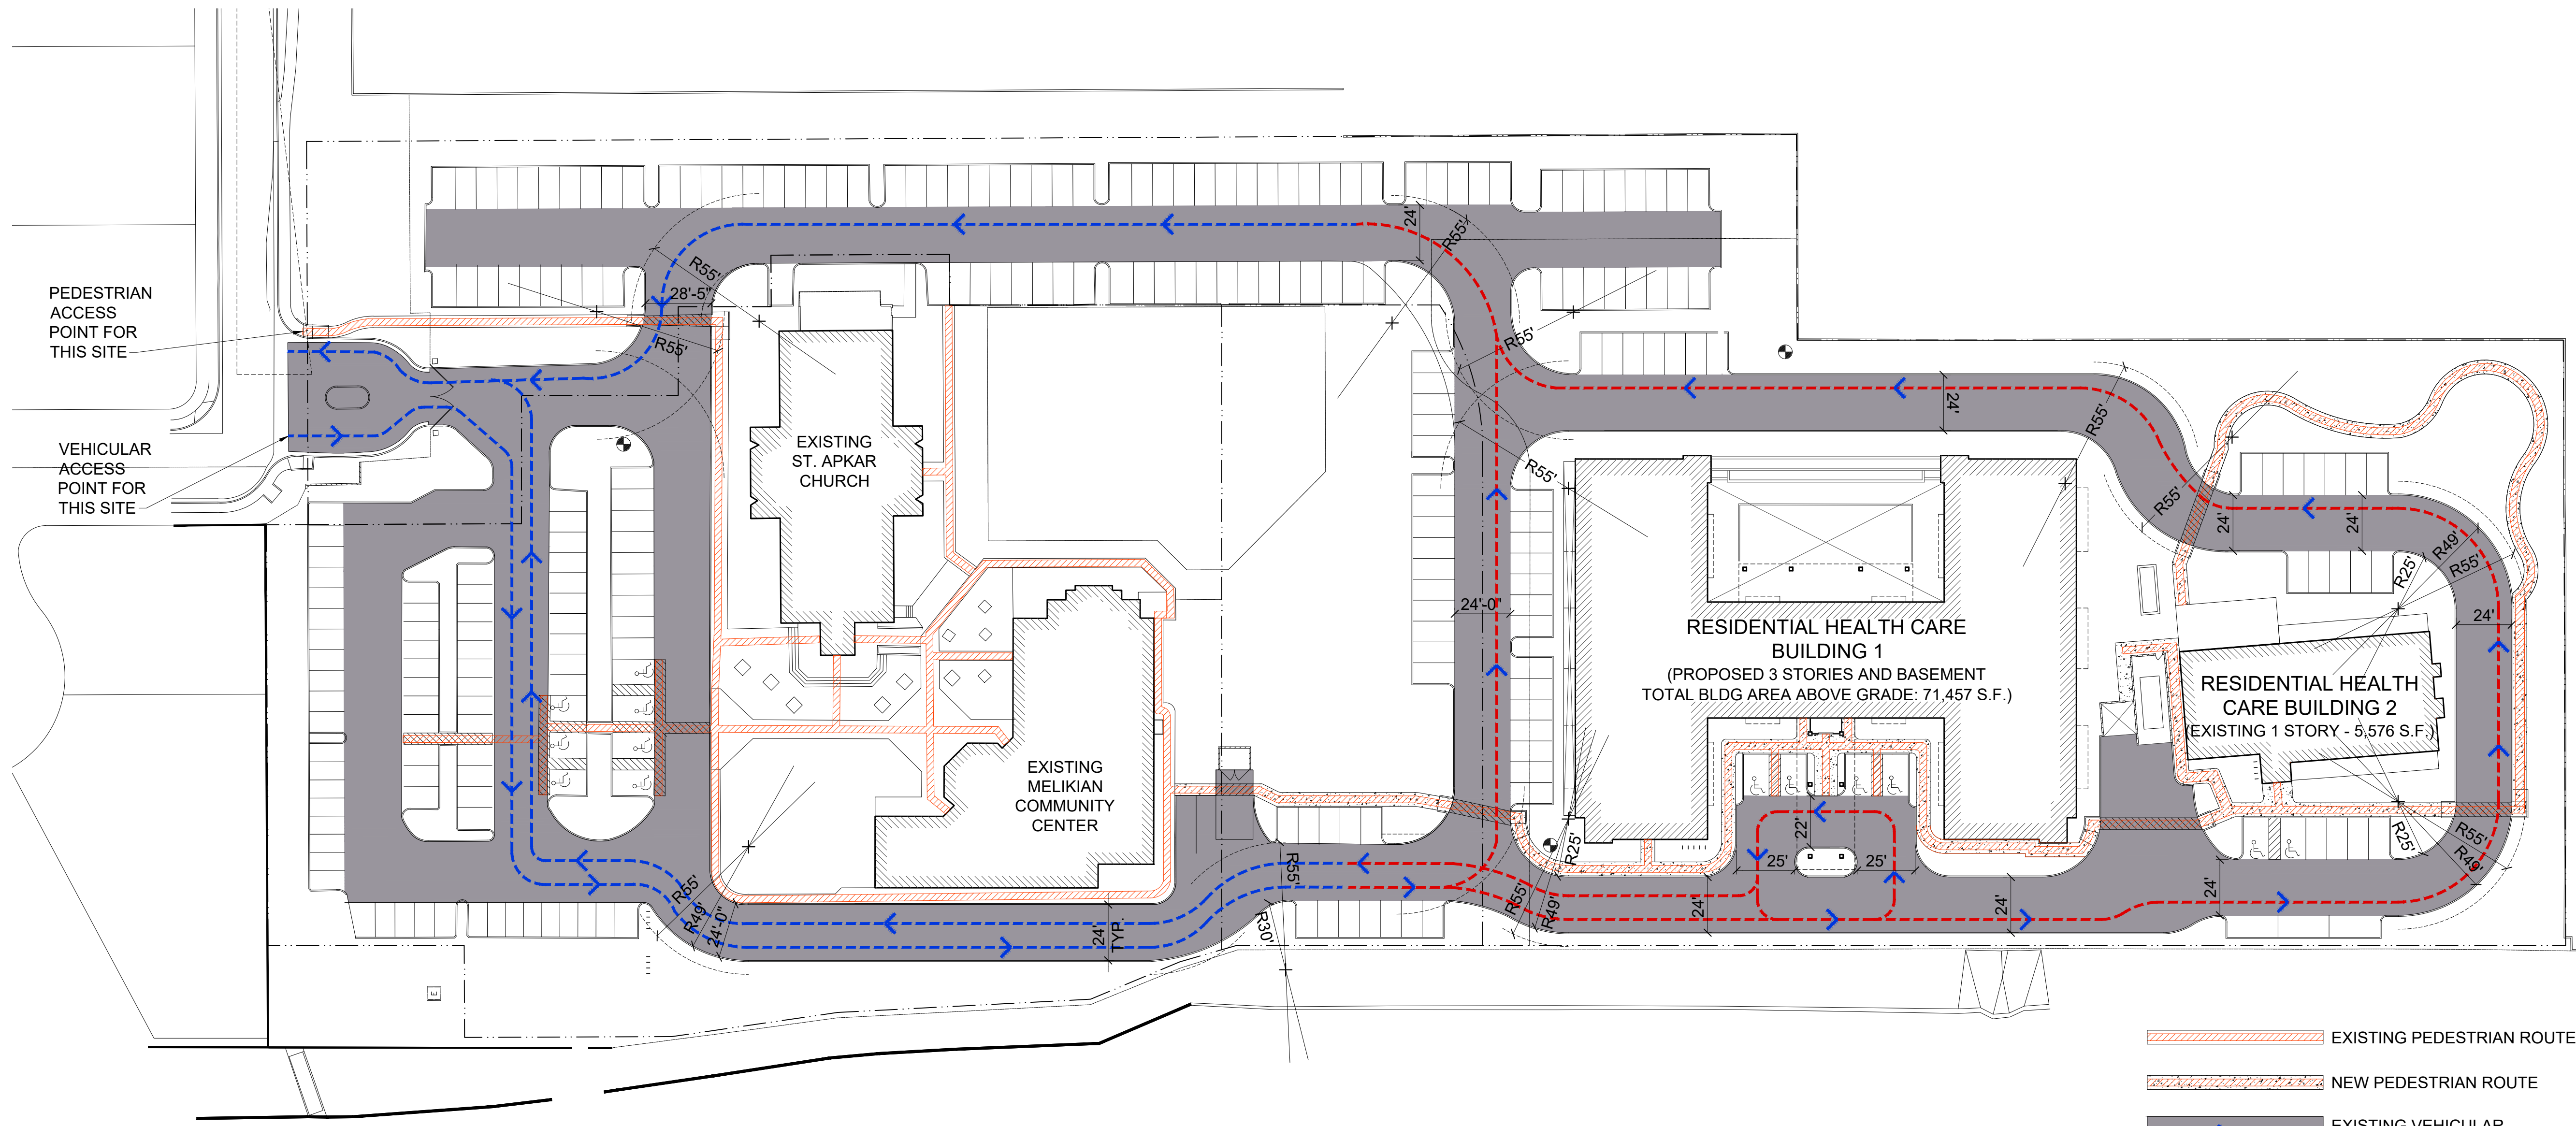


PLOT DATE Monday, November 29, 2021 2:42:46 PM

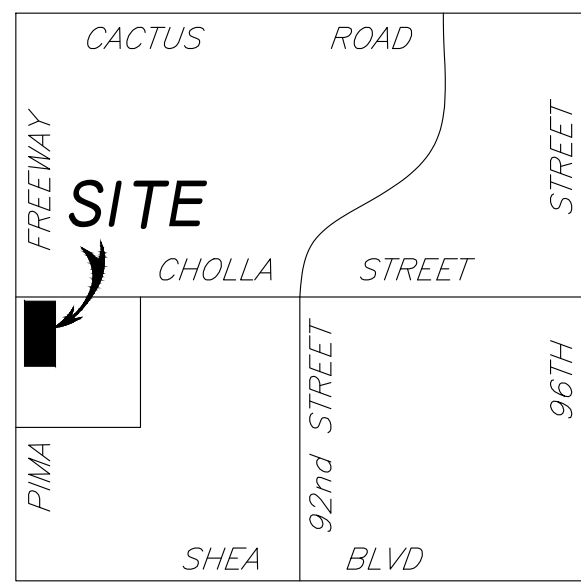

- EXISTING PEDESTRIAN ROUTE
- NEW PEDESTRIAN ROUTE
- EXISTING VEHICULAR ROUTE AND FIRE LANE
- NEW VEHICULAR ROUTE AND FIRE LANE


PEDESTRIAN AND VEHICULAR CIRCULATION PLAN
scale: 1"= 40'

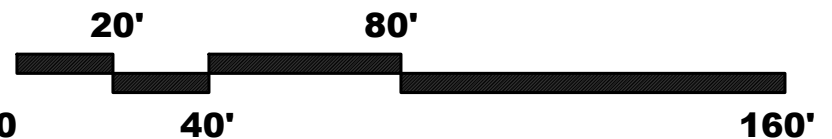

VICINITY MAP
N.T.S.

MEGERDICHIAN SENIOR CENTER
8849 E. CHOLLA ST.
SCOTTSDALE, AZ 85260

PRE-CONSTRUCTION PHASE	
NO. ISSUED FOR:	DATE
REZONING & C.U.P.	12-13-2018
REZONING & C.U.P. 2nd Review	10-06-2020
REZONING & C.U.P. 3rd Review	12-09-2020
UPDATED	11-29-2021
CONSTRUCTION PHASE	
REV. BULLETIN #	DATE

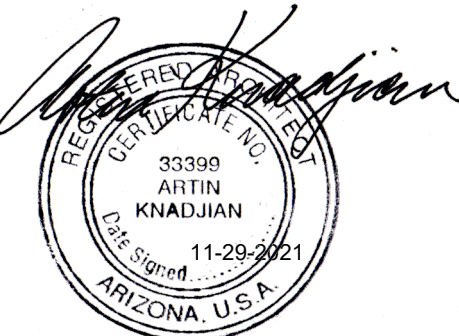

SHEET TITLE
PEDESTRIAN AND VEHICULAR CIRCULATION PLAN

SCALE: 1" = 40'
DATE: 11/01/2021
JOB NUMBER: 1727-00